


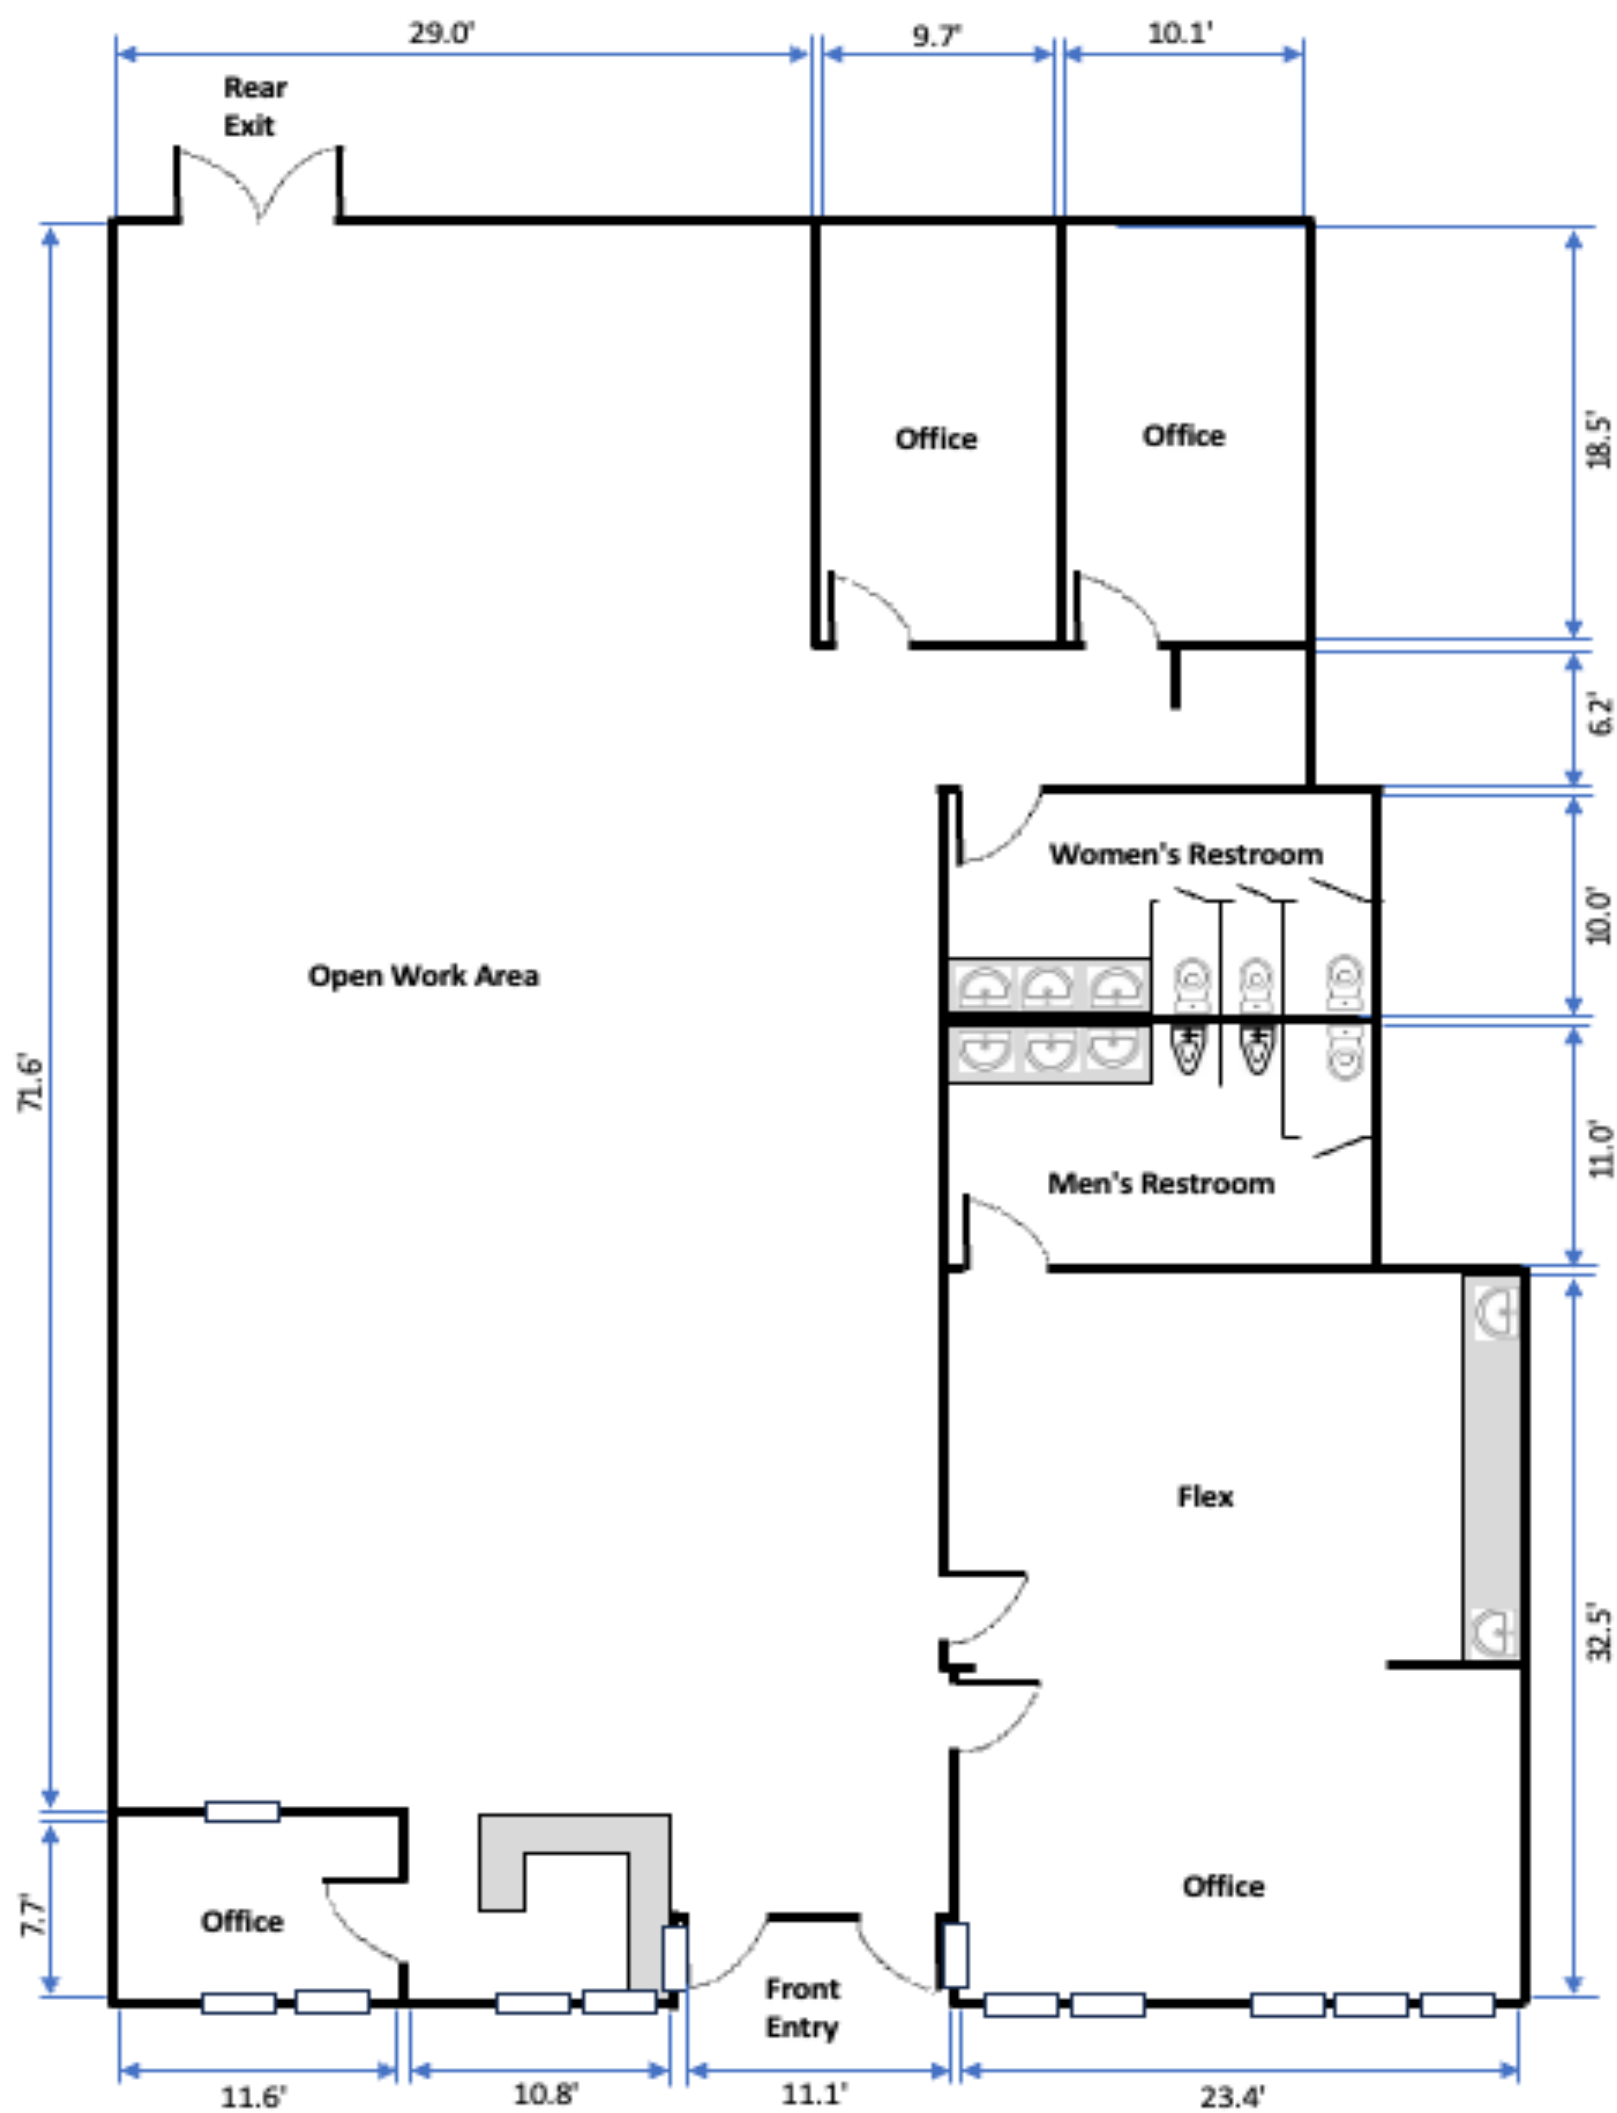

Floor Plan
Scale: 1" = 8'
Total Area: 4,614 SQFT

Suite 230
12035 Shiloh Rd.
Dallas, TX, 75228

Shiloh Portfolio
Double-R Capital Management, Inc.