

DR. GOEHRING

4403 MENCHACA RD, SUITES A,B,C
AUSTIN, TEXAS 78745



△	107.06.22	PERMIT SET	JM
△	108.24.22	CITY COMMENTS R1	JM
△			
△			
△			
△			
△			
△			
△			
△			
△	NO	DATE	BY
REVISION HISTORY			

Med+Tech®

www.medtechconstruction.com

P.O. BOX 6537
SAN ANTONIO, TX 78209


OFFICE: 210.621.1717
FAX: 210.437.0871

DR. GOEHRING

4403 MENCHACA RD, SUITE A,B,C

AUSTIN, TEXAS 78745


DRAWING LIST		REVISIONS							
		△△△△△△△△							
		PERMIT SET							
SHEET NO.	SHEET TITLE								
CS	COVER SHEET	●							
SP	SITE PLAN	●							
A0	DEMO PLAN	●							
A1	FLOOR PLAN	●							
A1.1	MISC. INFORMATION & DETAILS	●							
A2	DIMENSIONS PLAN	●							
A3	CEILING PLAN	●							
A4	ACCESSIBILITY PLAN	●							
E1	ELECTRICAL PLAN	●							
E1.1	ELECTRICAL PLAN CONTINUED.	●							
E2	LIGHTING PLAN	●							
M1	MECHANICAL PLAN	●							
P1	DOMESTIC PLUMBING PLAN	●							
P2	SANITARY PLUMBING PLAN	●							
P2.1	TRENCH PLAN	●							
P3	MEDGAS PLUMBING PLAN	●							
GOVERNING CODES		BUILDING INFORMATION							
2021 INTERNATIONAL BUILDING CODE		SUITE NO:..... A,B,C							
2021 INTERNATIONAL FIRE CODE		CONSTRUCTION TYPE..... IIB							
2021 UNIFORM MECHANICAL CODE		OCCUPANCY CLASS..... B							
2021 UNIFORM PLUMBING CODE		OCCUPANT LOAD..... 29							
2020 NATIONAL ELECTRIC CODE		FINISH-OUT SQ.FT..... 2,987							
2021 INTERNATIONAL ENERGY CONSERVATION CODE		NO. OF EXITS REQUIRED..... 1							
ALL ABOVE CODES WITH LOCAL AMENDMENTS FOR THE CITY OF AUSTIN		NO. OF EXITS PROVIDED..... 2							
		FIRE SPRINKLERS..... N/A							
		FIRE ALARM..... N/A							

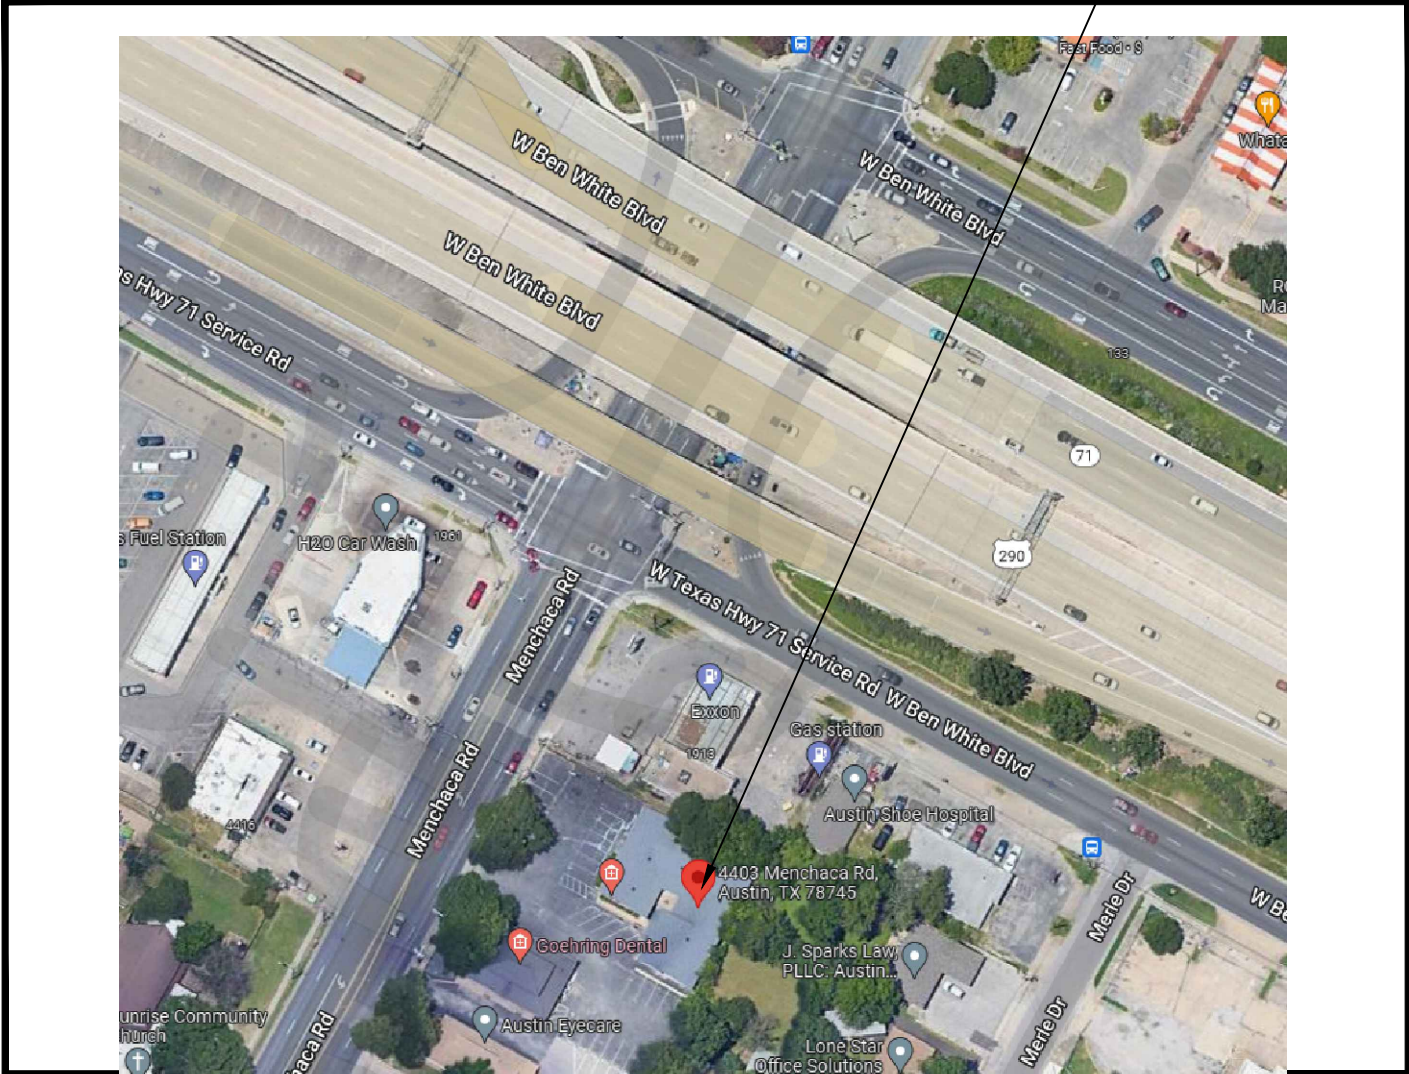

PROJECT LOCATION

PARKING ANALYSIS			
NAME	BUSINESS TYPE	SQ.FT.	SPACES NEEDED
SUITE "A" - NEW GOEHRING DENTAL	MEDICAL	1430	5
SUITE "B" - NEW GOEHRING DENTAL	MEDICAL	682	3
SUITE "C" - NEW GOEHRING DENTAL	MEDICAL	1338	5
SUITE "D" - EXISTING GOEHRING LAB	MEDICAL	1025	4
SUITE "E" - AUSTIN HEARING AID CENTER	MEDICAL	1258	5
TOTAL		5733	22
MEDICAL FOR SUITE "A" = $1430 \text{ SQ FT} / 275 = 5$ MEDICAL FOR SUITE "B" = $682 \text{ SQ FT} / 275 = 3$ MEDICAL FOR SUITE "C" = $1338 \text{ SQ FT} / 275 = 5$			
22 PARKING SPACE PROVIDED 13 PARKING SPACES REQUIRED			

**PROPOSED SCOPE OF WORK IS FOR INTERIOR
REMODEL ONLY WITHIN SUITES "A","B"&"C" AND IN TURN,
REQUESTING CHANGE OF USE FROM ADMINISTRATIVE TO
MEDICAL.**

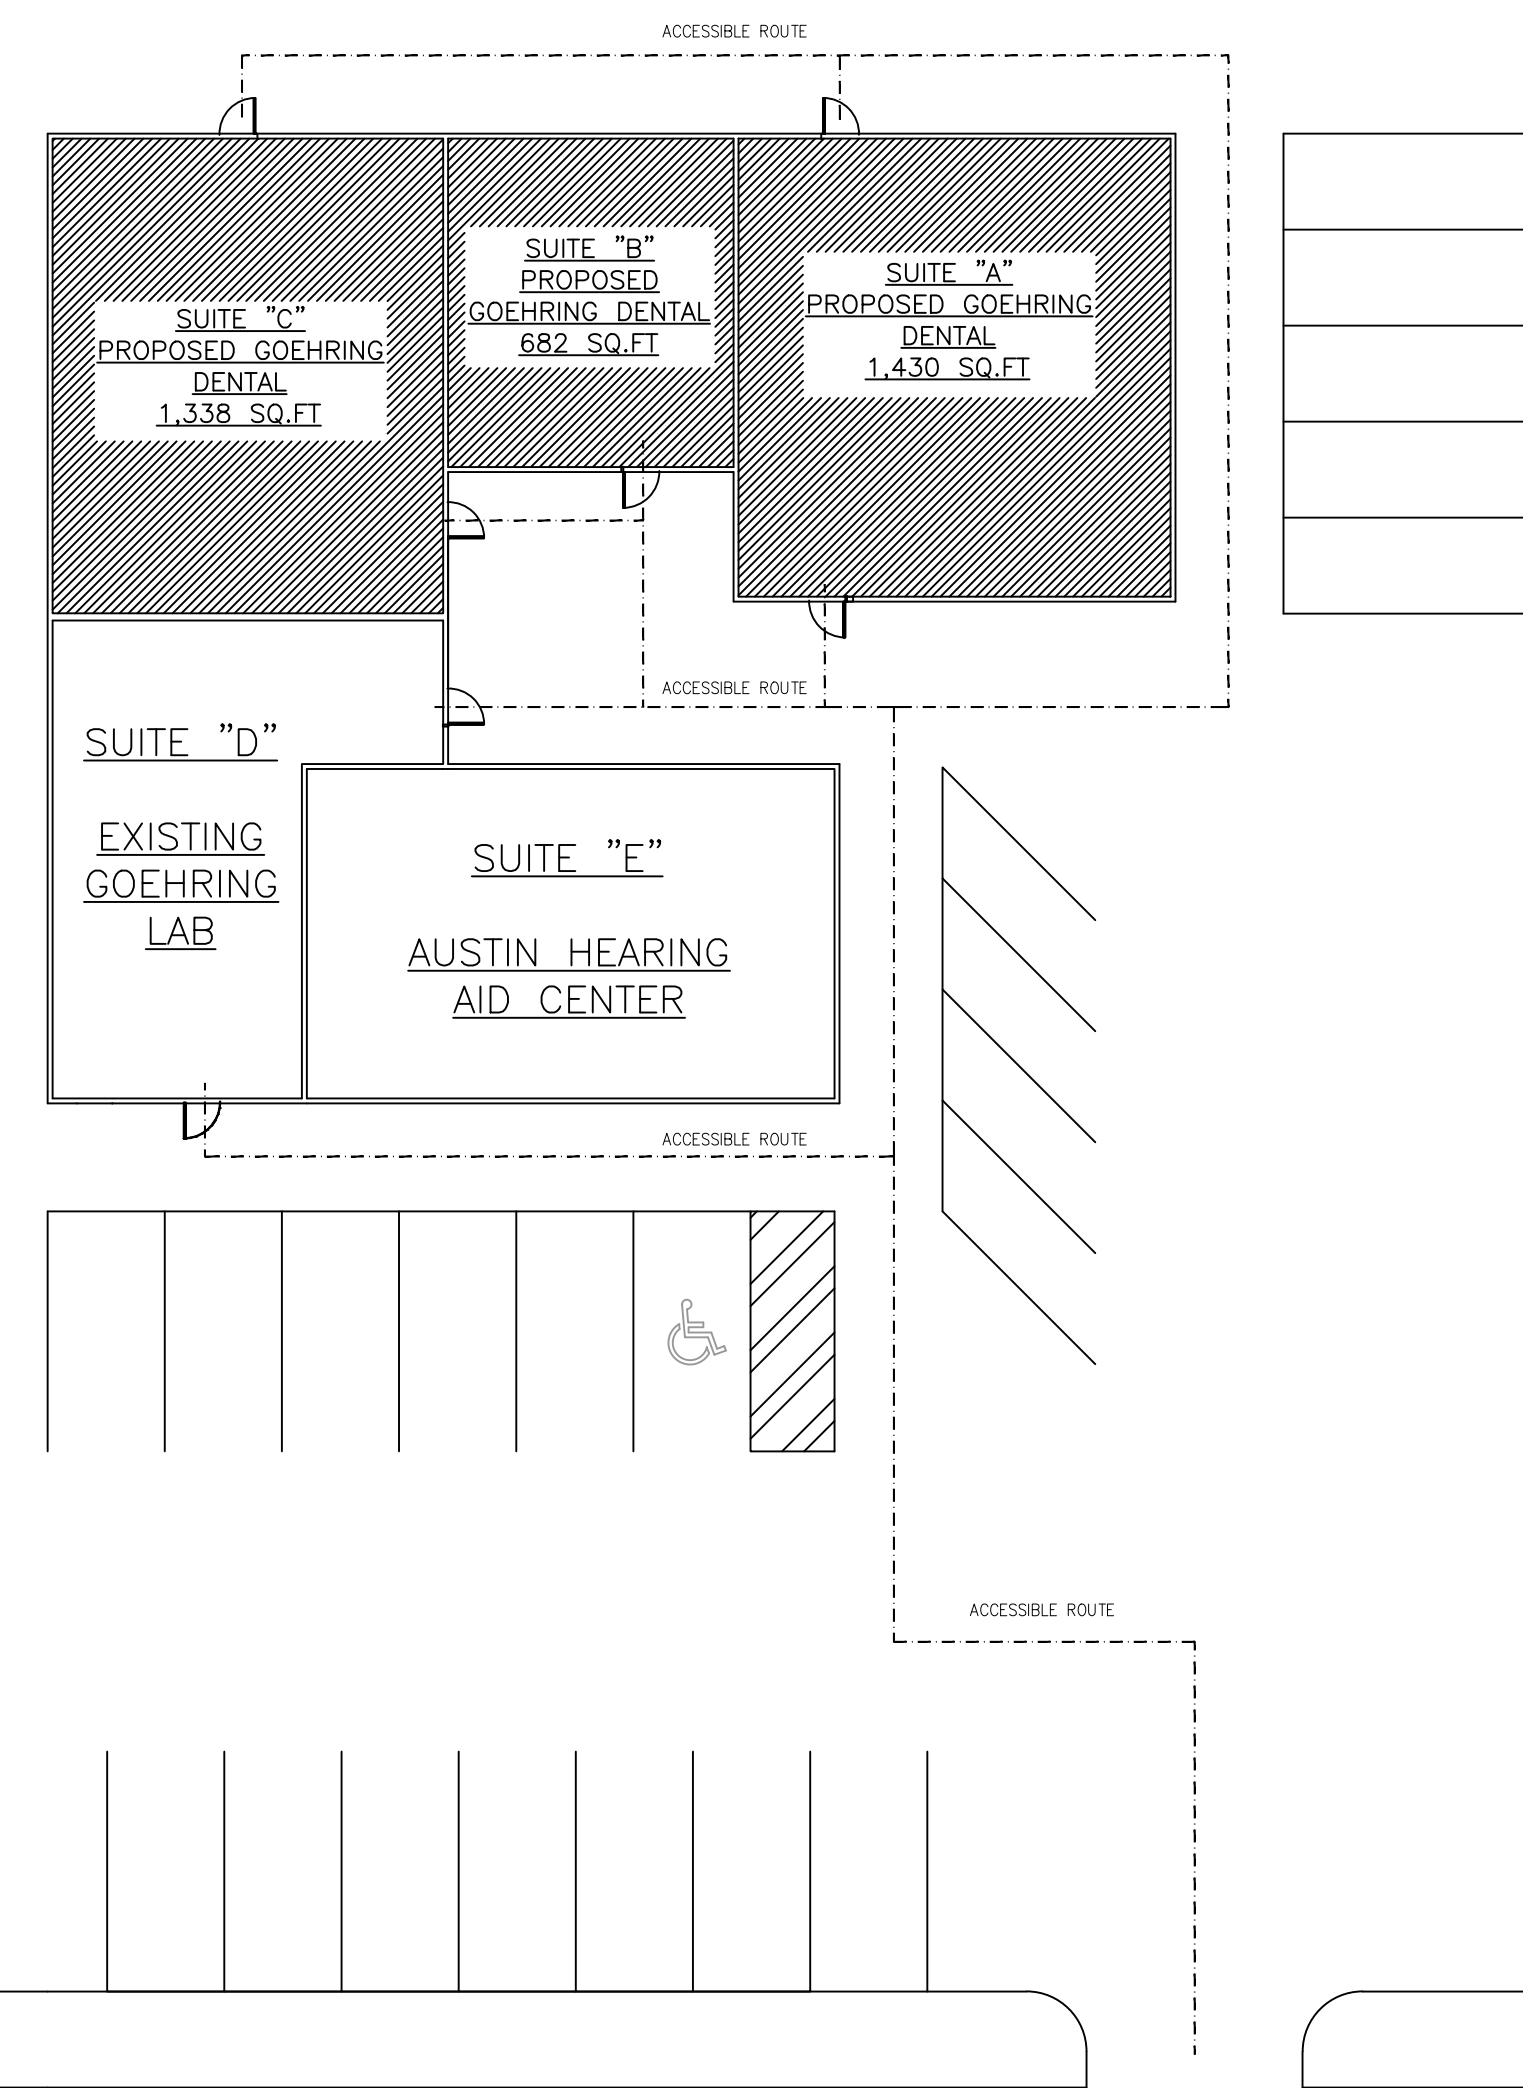

SITE PLAN

SCALE: 1/16" = 1'-0"

[illegible]

Med+Tech®
www.medtechconstruction.com

P.O. BOX 6537
SAN ANTONIO, TX 78209
OFFICE: 210.821.1717
FAX: 210.437.0871

DR. GOEHRING
4403 MENCHACA RD, SUITE A,B,C
AUSTIN, TEXAS 78745

SHEET TITLE: SITE PLAN

SP

DEMO PLAN SYMBOL LEGEND

SYMBOL	DESCRIPTION
	ITEMS TO BE REMOVED

DEMO PLAN DRAWING NOTES

1. DEMO ALL INTERIOR WALLS AS NOTED ON PLANS.

2. DEMO ALL INTERIOR DOORS.


3. DEMO ALL CEILING GRID, TILE, DIFFUSERS AND LIGHTS.
DO NOT DEMO WIRING OR CONDUITS ABOVE CEILING.

4. DEMO ALL HVAC DUCTWORK.
DO NOT DEMO PLENUM DROP FROM UNIT.

5. DEMO ALL FLOORING.

6. DEMO ALL ELECTRICAL IN WALLS.
DO NOT DEMO LOW VOLTAGE WIRING.
DO NOT DEMO RYE WIRING.

7. DEMO ALL LIGHTING ELECTRICAL.

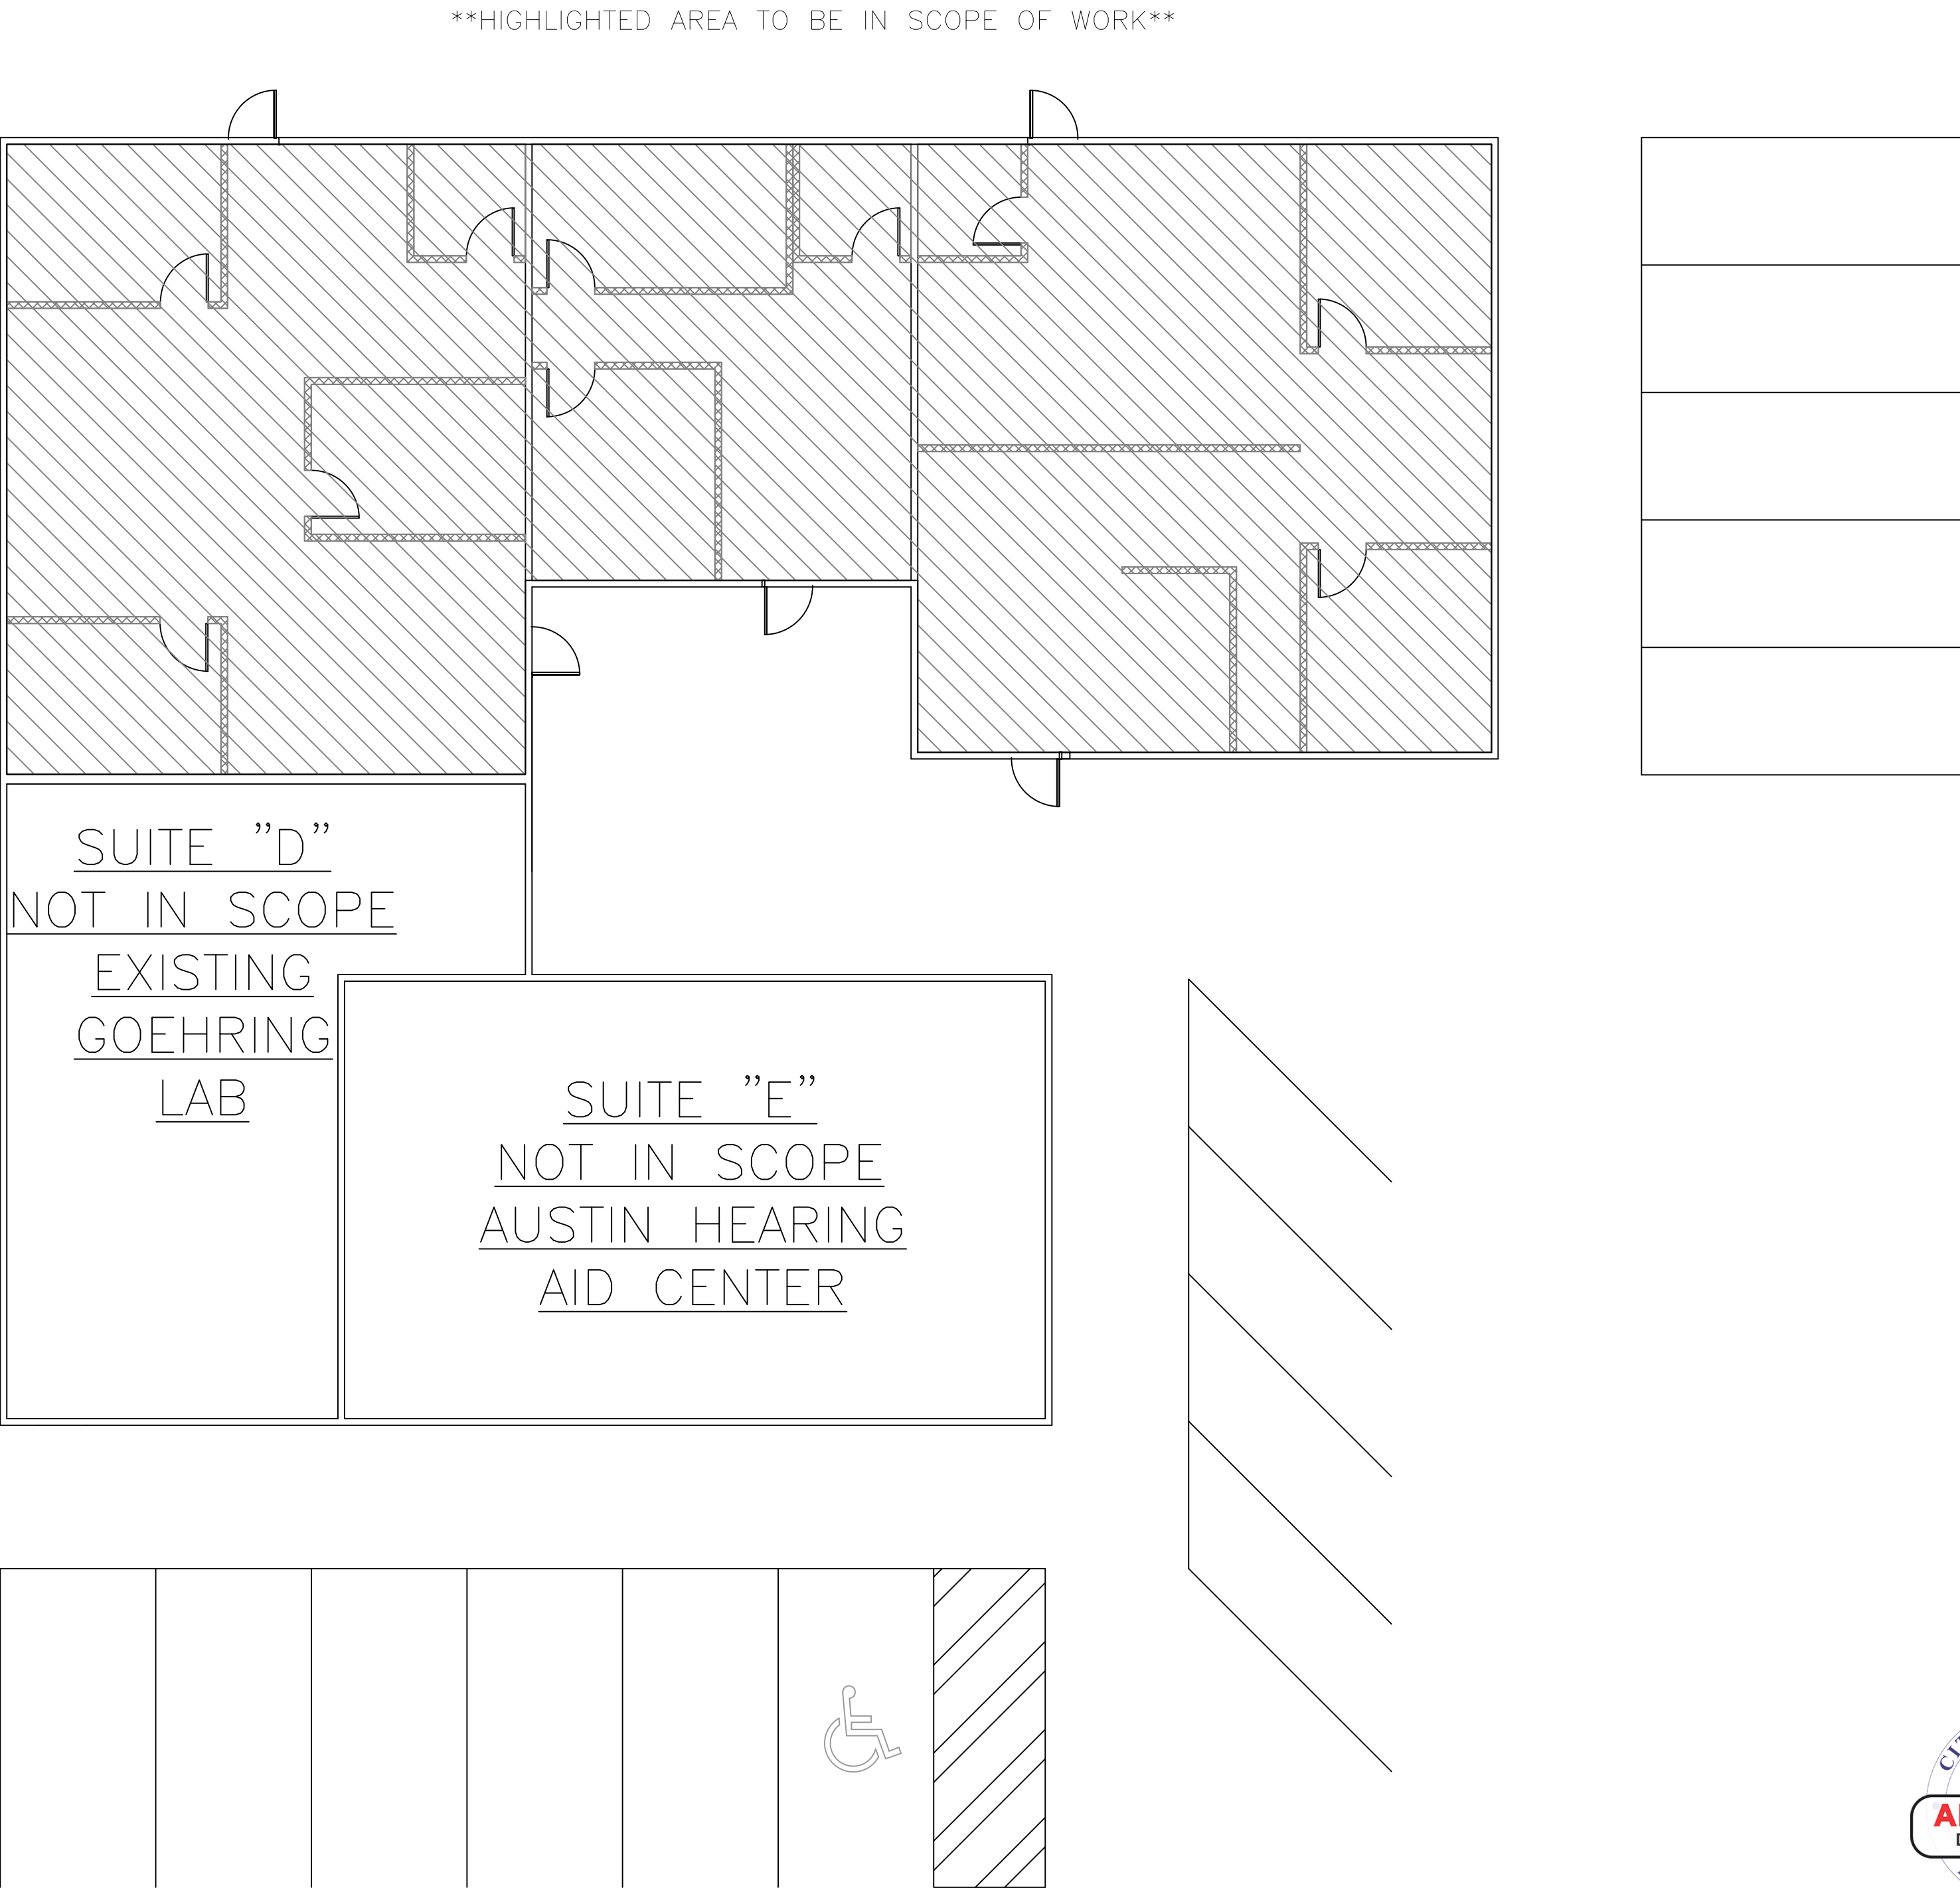

DEMO PLAN
SCALE: 1/4" = 1'-0"

Med+Tech®

www.medtechconstruction.com

P.O. BOX 6537
SAN ANTONIO, TX 78209

OFFICE: 210.621.1717
FAX: 210.437.0871

DR. GOEHRING
4403 MENCHACA RD, SUITE A,B,C
AUSTIN, TEXAS 78745


107.06.22	PERMIT SET	JM
108.24.22	CITY COMMENTS R1	JM
NO	DATE	BY
REVISION HISTORY		
DESCRIPTION		

SHEET TITLE:
DEMO PLAN


SHEET NO:

A0

1 RECEPTION DESK
Scale: 3/8":1'

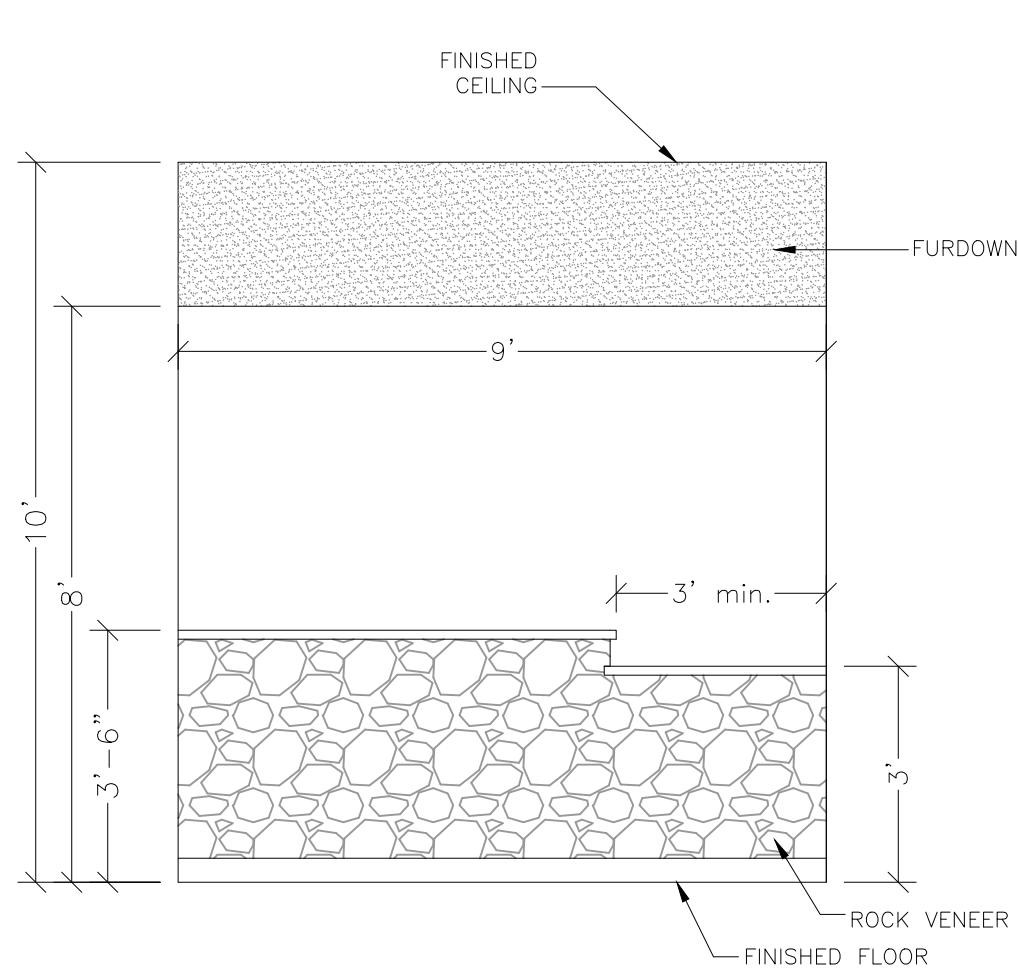

2 RECEPTION DESK
Scale: 3/8":1'

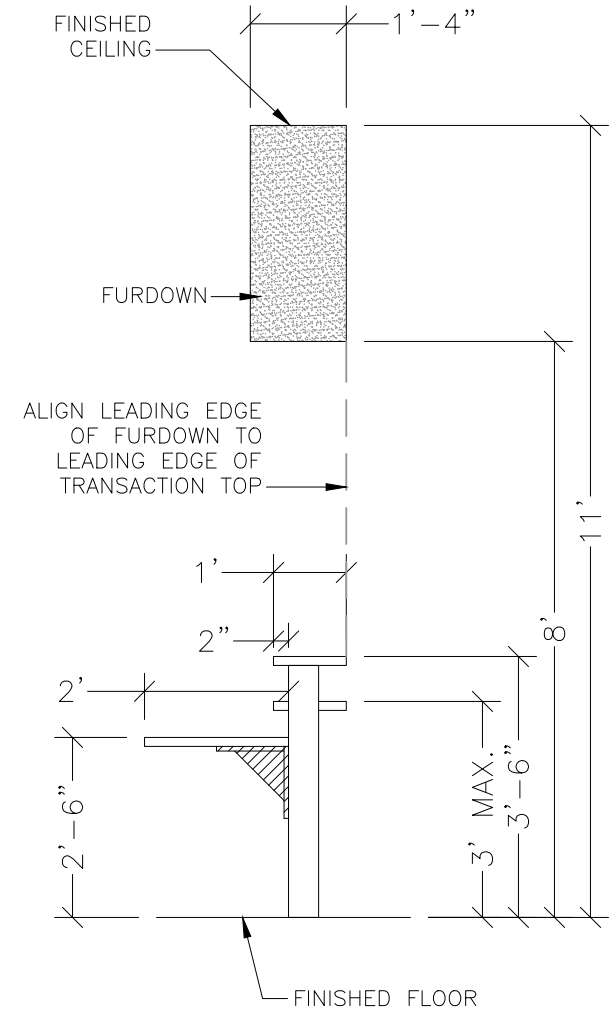


SHEET TITLE: MISC. INFORMATION & DETAILS	SHEET NO:		A1.1	
	DR. GOEHRING 4403 MENCHACA RD, SUITE A,B,C AUSTIN, TEXAS 78745		Med+Tech® www.medtechconstruction.com P.O. BOX 6537 SAN ANTONIO, TX 78209 OFFICE: 210.621.1717 FAX: 210.437.0871	
	REVISION HISTORY		DATE	DESCRIPTION
	NO		NO	NO
PERMIT SET		07.06.22	JM	
CITY COMMENTS R1		08.24.22	JM	

SYMBOL	DESCRIPTION
	DOUBLE 3/4" BACKING
	HALF WALL
	HEADER
	FURDOWN

- ① TV BACKING • WAITING, VERIFY MOUNTING HEIGHT.
- ② WALL BACKING FOR PAN-X X-RAY.
- ③ WALL BACKING FOR WALL MOUNTED SINK.
- ④ WALL BACKING FOR HANDICAP RAILING.
- ⑤ WALL BACKING FOR WALL MOUNTED WATER HEATER DRESS.
- ⑥ WALL BACKING FOR CEILING MOUNTED MICROSCOPE (ABOVE HEAD OF DENTAL CHAIR).
- ⑦ WALL BACKING FOR WALL MOUNTED BARN DOOR.
- ⑧ WALL BACKING FOR WALL MOUNTED CPU/MONITOR.
- ⑨ WALL BACKING FOR TV. VERIFY MOUNTING HEIGHT.
- ⑩ WALL BACKING FOR MED GAS TANKS.
- ⑪ WALL BACKING FOR WALL MOUNTED DENTAL LIGHTS.
- ⑫ WALL BACKING FOR WALL MOUNTED (INTRA-ORAL) X-RAYS.
- ⑬ WALL BACKING FOR CEILING MOUNTED DENTAL LIGHTS.

****INSTALL SETS OF BACKING FOR ALL WOOD FRAMED DOORS (EXCEPT POCKET DOORS)**

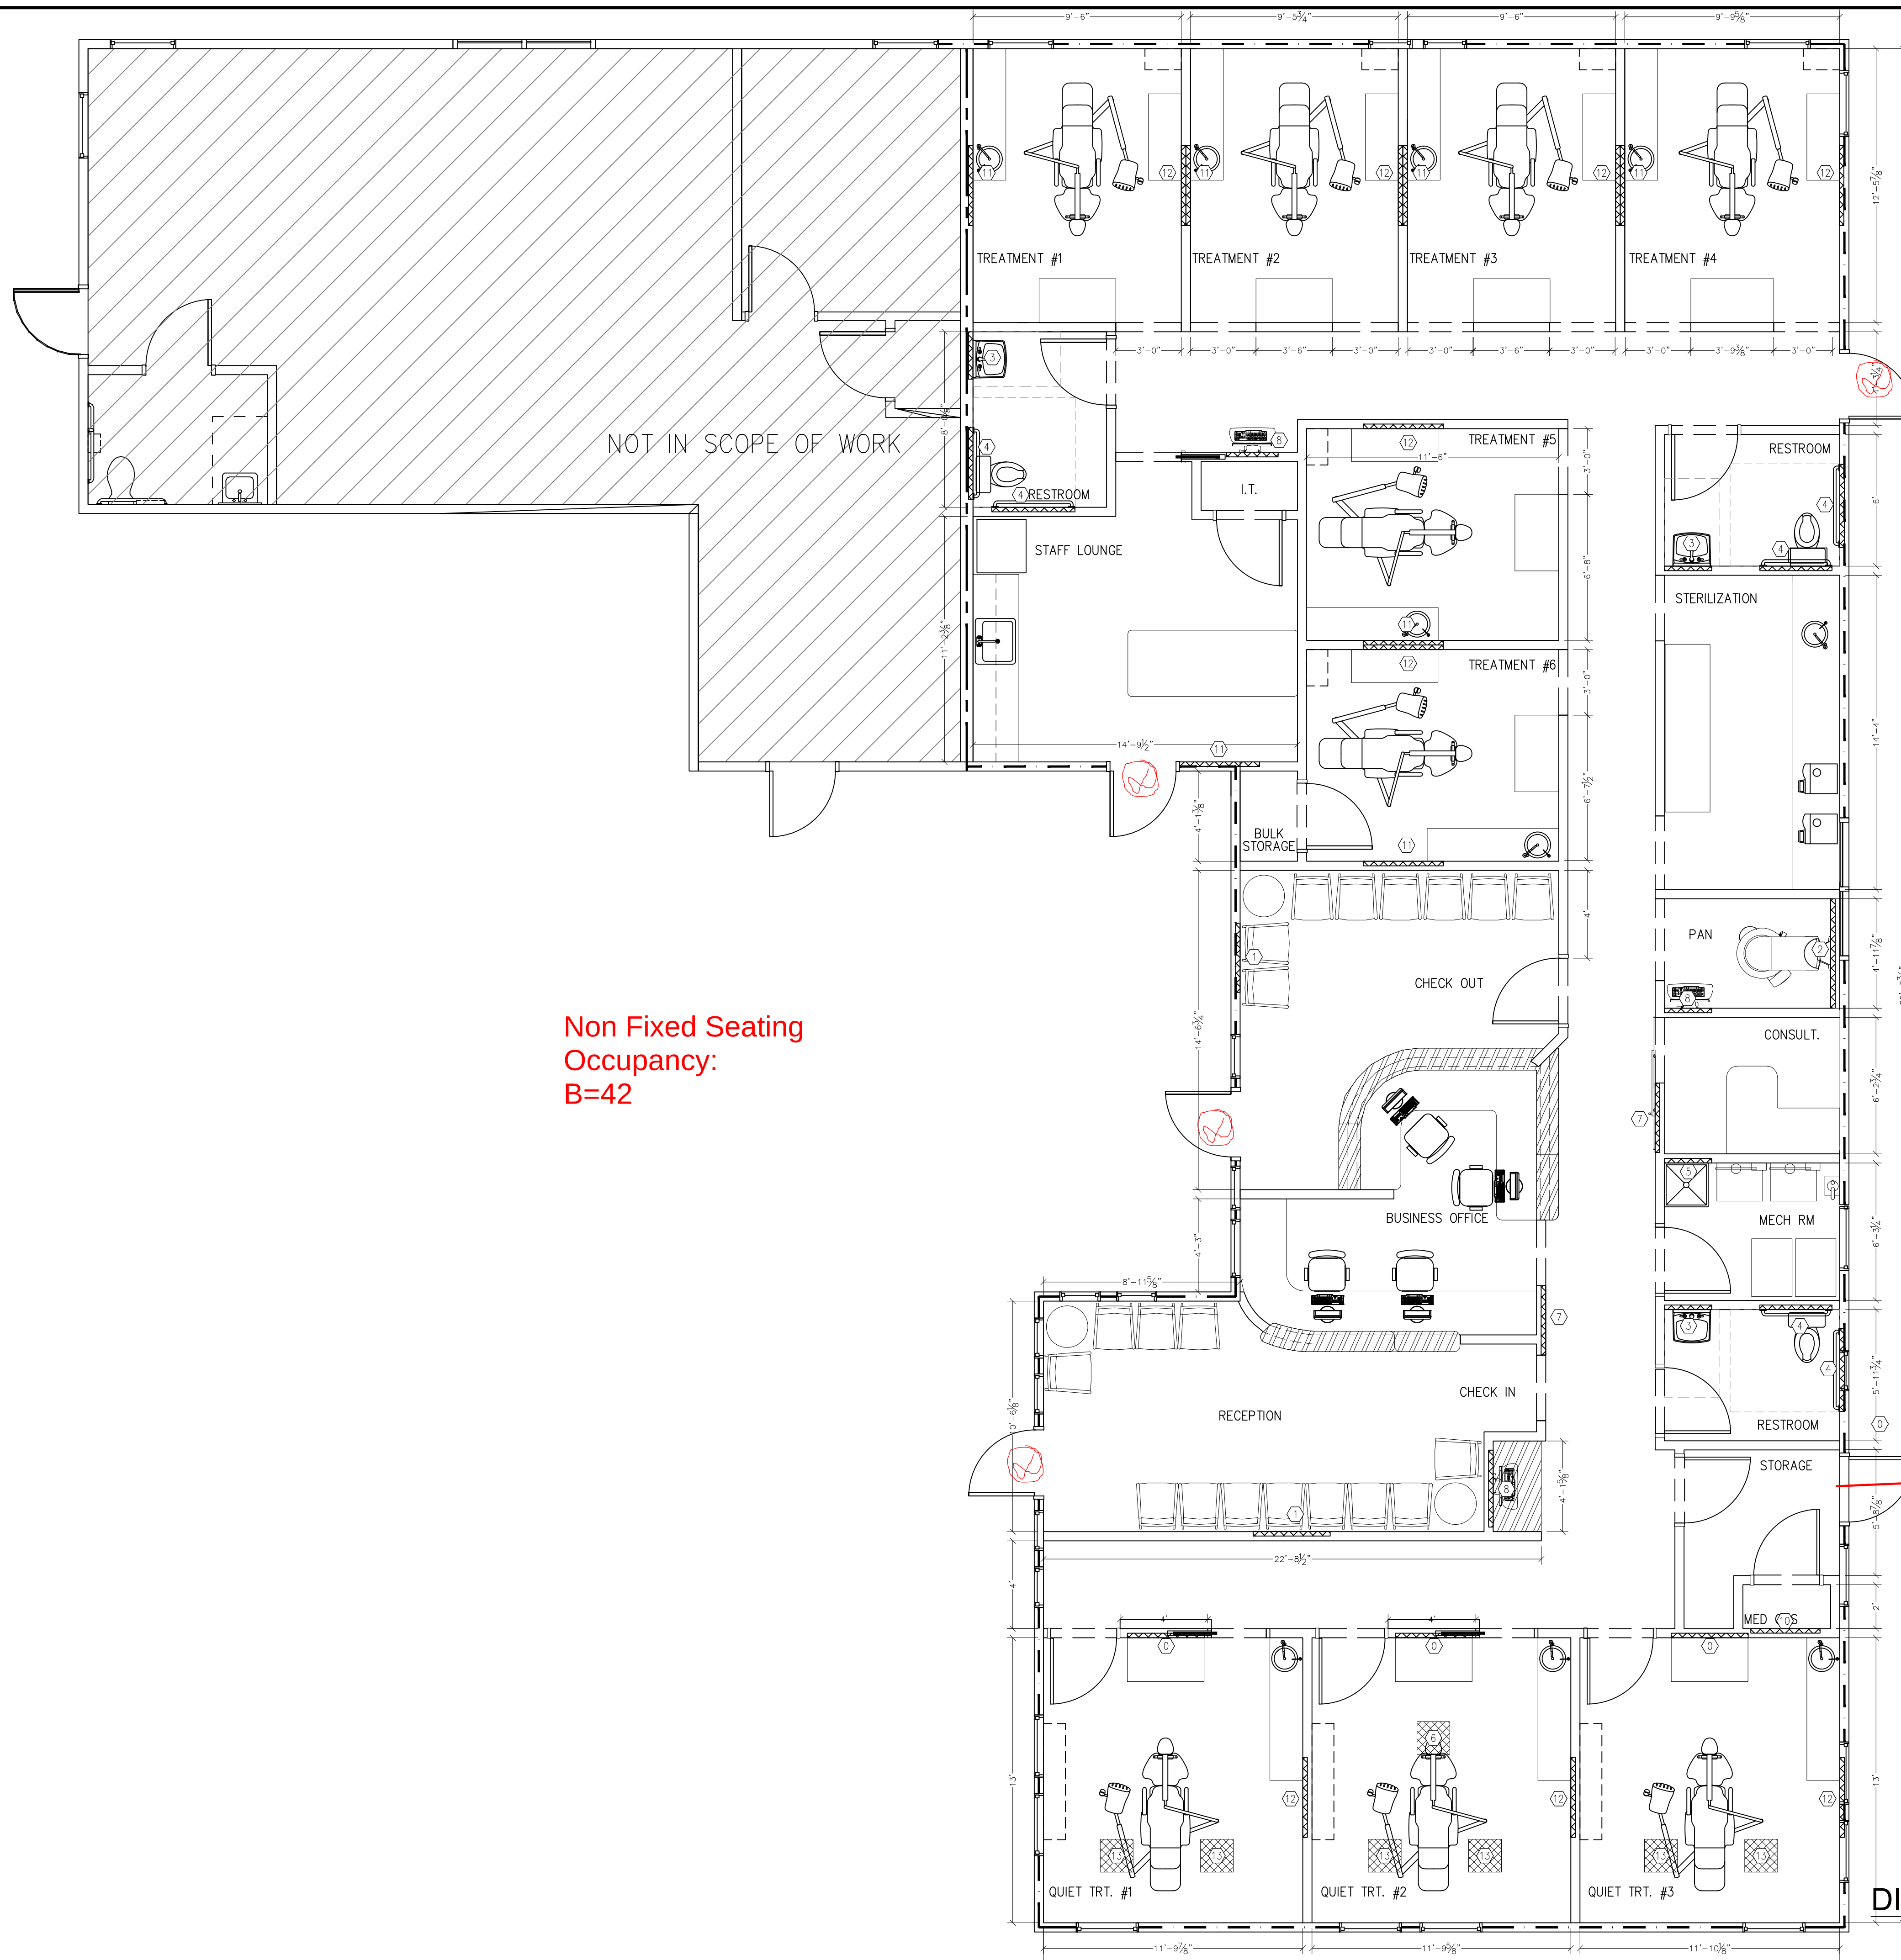

Non Fixed Seating
Occupancy:
B=42



DIMENSION PLAN

SCALE: $\frac{1}{4}" = 1'-0"$

[illegible]

Med+Tech[®]
www.medtechconstruction.com

P.O. BOX 4537
 SAN ANTONIO, TX 78209

OFFICE: 210.821.1717
 FAX: 210.437.0871

DR. GOEHRING
4403 MENCHACA RD, SUITE A,B,C
AUSTIN, TEXAS 78745

SHEET TITLE:	DIMENSION PLAN
SHEET NO:	A2























RCP KEYED NOTES	
①	ATTIC STAIR WITH FRAMING.
②	CEILING MOUNTED DENTAL LIGHT INSTALLED BY EQUIPMENT SUPPLIER. FINAL CONNECT BY ELECTRICIAN. MOUNT TO BLOCKING ABOVE CEILING.
③	WALL MOUNTED DENTAL LIGHT INSTALLED BY EQUIPMENT SUPPLIER. FINAL CONNECT BY ELECTRICIAN. MOUNT TO BLOCKING BEHIND SHEETROCK.



REFLECTED CEILING PLAN
SCALE: $\frac{1}{4}" = 1'-0"$



DR. GOEHRING 4403 MENCHACA RD, SUITE A,B,C AUSTIN, TEXAS 78745	Med+Tech[®] www.medtechconstruction.com P.O. BOX 6537 OFFICE: 210.821.1717 SAN ANTONIO, TX 78209 FAX: 210.437.0871			△ 07.06.22	PERMIT SET	JM
	△ 08.24.22	CITY COMMENTS R1	JM			
	△					
	△					
	△					
	△					
	△					
	△					
	△					
	△					
	NO	DATE	DESCRIPTION	BY		
REVISION HISTORY						
SHEET TITLE: REFLECTED CEILING PLAN						
SHEET NO: A3						

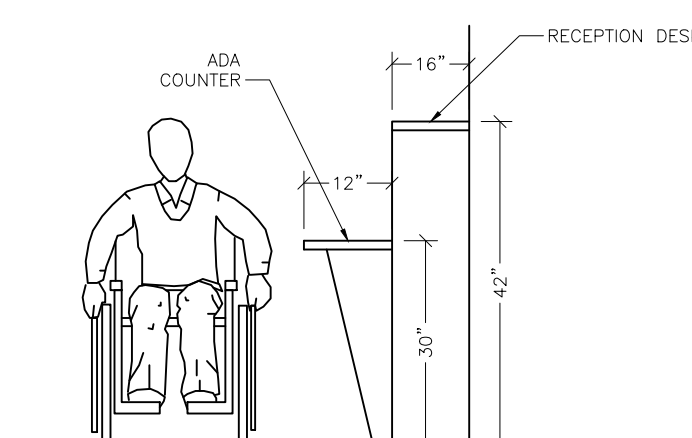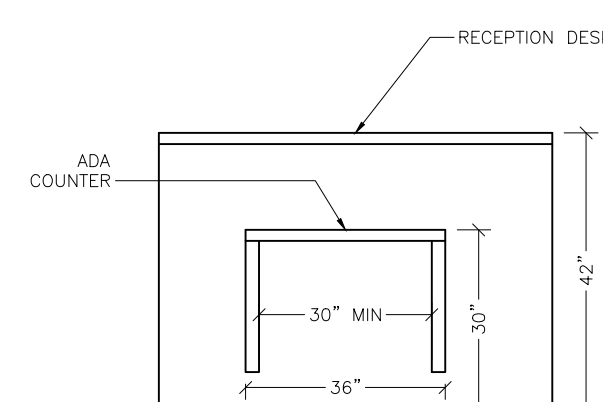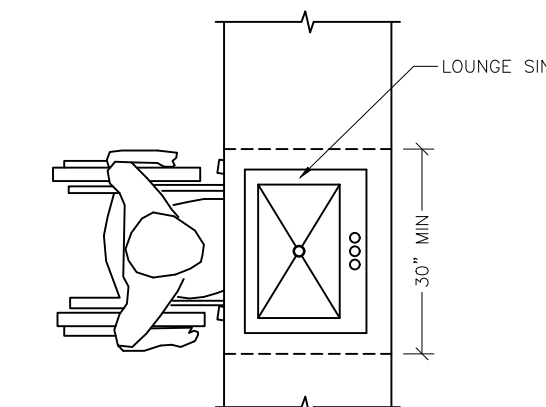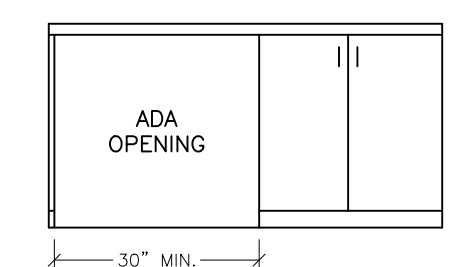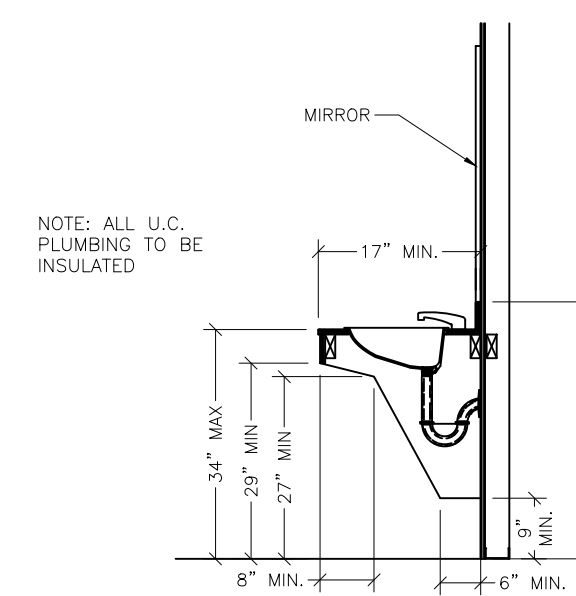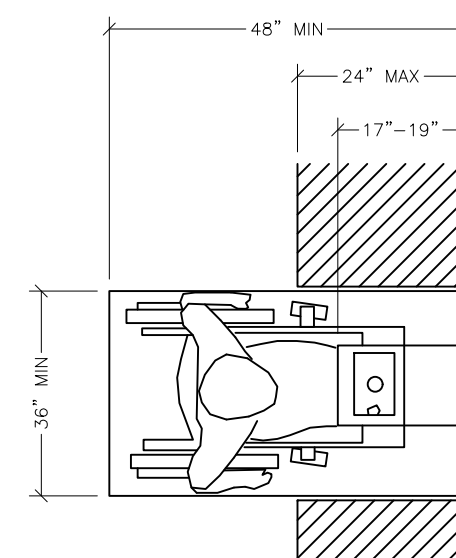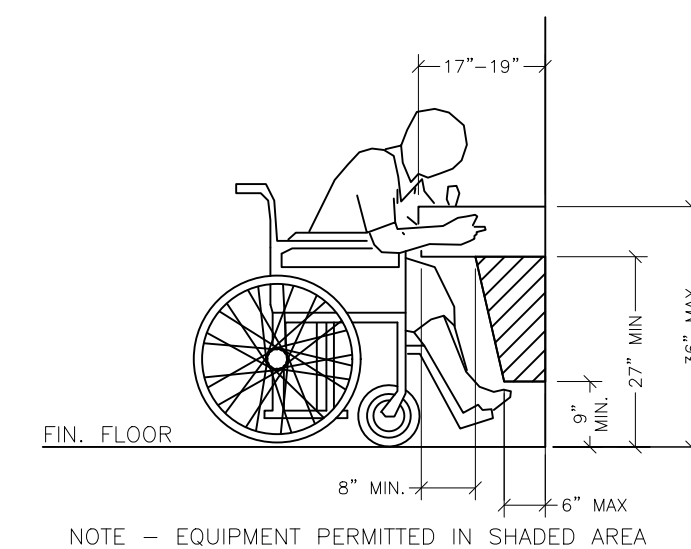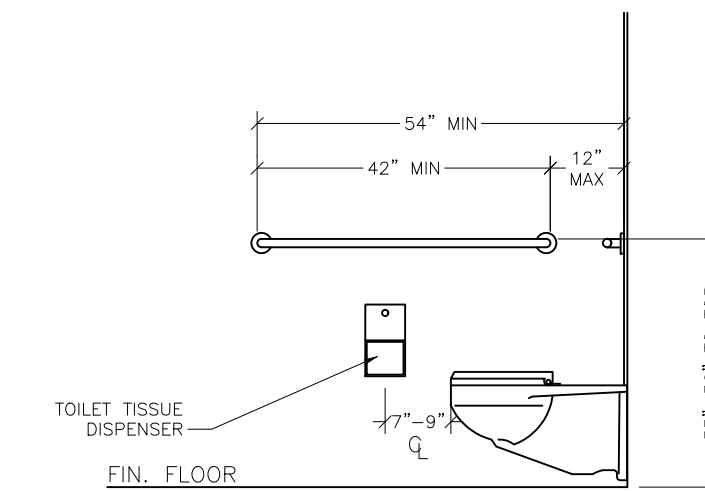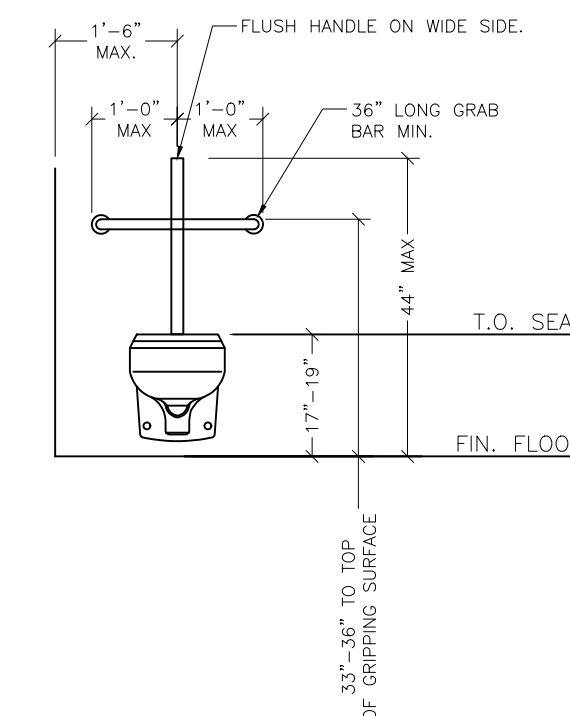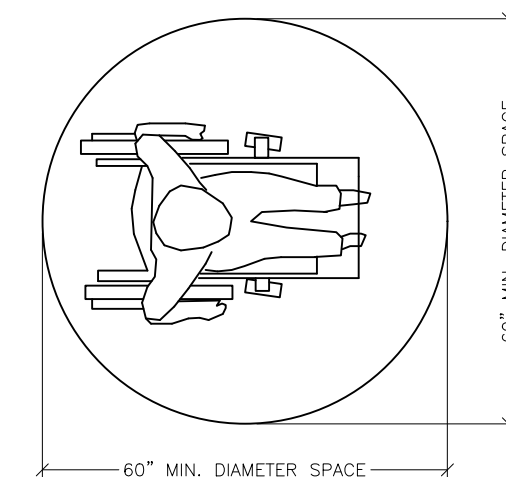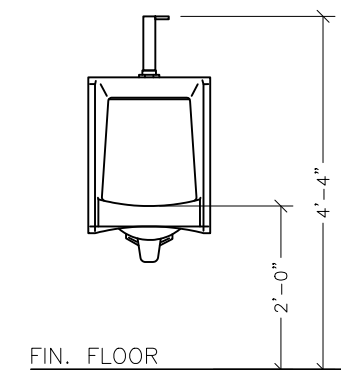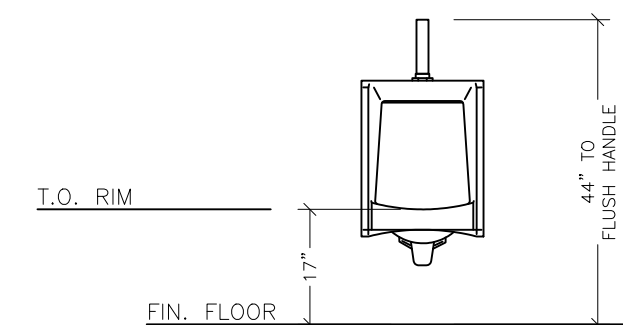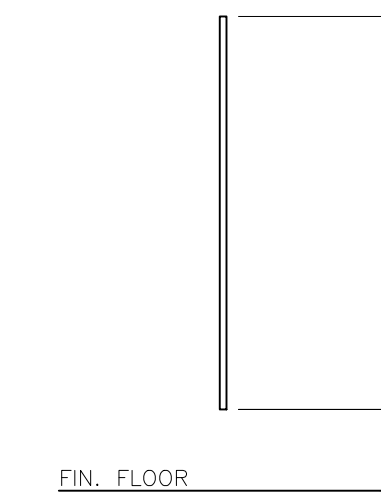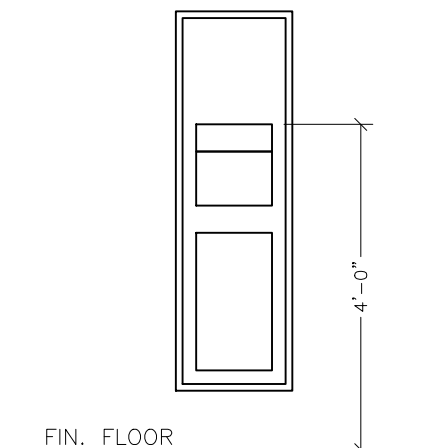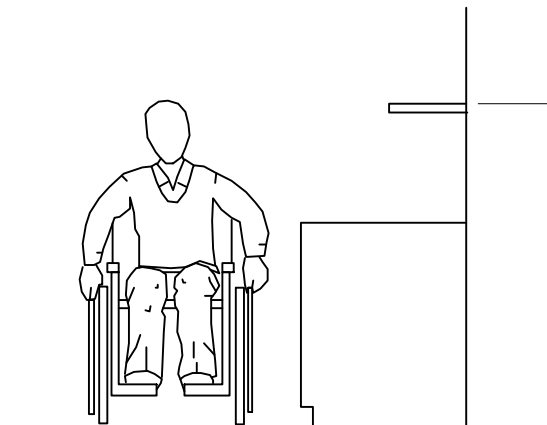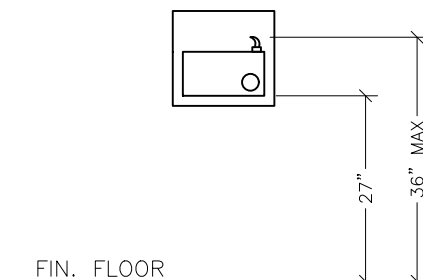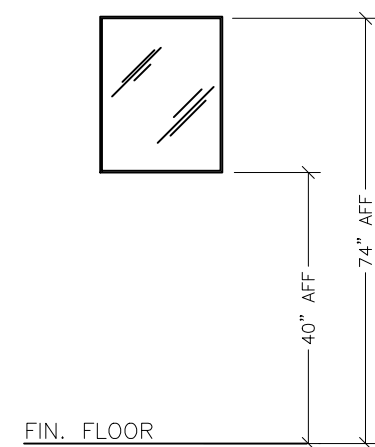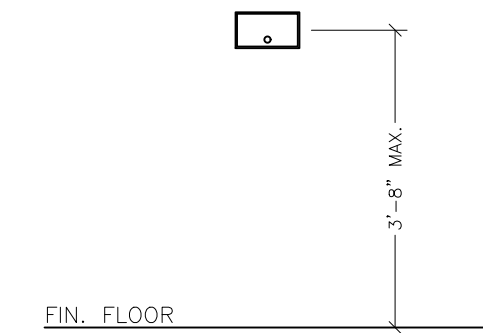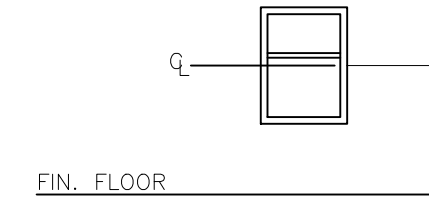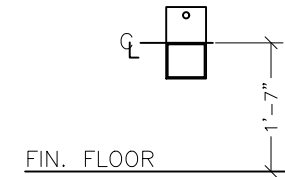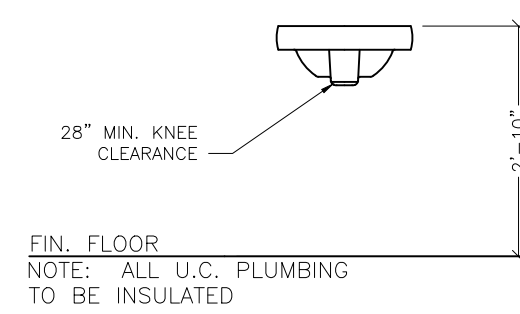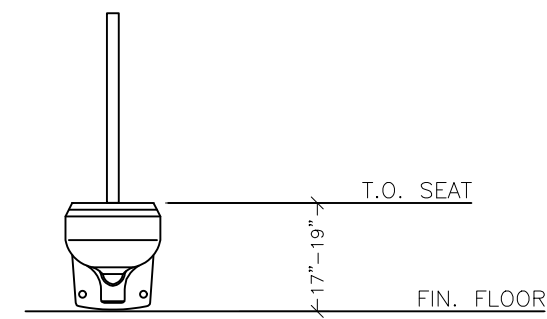

DR. GOEHRING 4403 MENCHACA RD, SUITE A,B,C AUSTIN, TEXAS 78745	Med+Tech[®] www.medtechconstruction.com P.O. BOX 8537 SAN ANTONIO, TX 78209 OFFICE: 210.821.1717 FAX: 210.437.0871	△	07.06.22	PERMIT SET	JM
		△	08.24.22	CITY COMMENTS R1	JM
		△			
		△			
		△			
		△			
SHEET TITLE:		ACCESSIBILITY PLAN			
SHEET NO:		A4			
		NO	DATE	DESCRIPTION	BY
		REVISION HISTORY			

SYMBOL	DESCRIPTION
	24x24 SUPPLY AIR DIFFUSER
	24x24 RETURN AIR DIFFUSER
	SUPPLY AIR DUCTWORK
	RETURN AIR DUCTWORK
	SMOKE DETECTOR

ALL TRUNK LINES TO BE DUCTBOARD, FLEXIBLE DUCTBOARD TO NOT EXCEED 5'0".
ALL ROOFTOP MOUNTED HVAC EQUIPMENT MUST BE PLACED IN DESIGNATED
LOADING ZONE. VERIFY LOADING ZONE LOCATION WITH LANDLORD.
REPRESENTATIVE OF ALL ROOF ACCESSORIES TO BE PROVIDED BY LANDLORD.
ALL ROOF PENETRATIONS ARE TO BE MADE BY LANDLORDS APPROVED ROOFER.
ALL ROOF PENETRATIONS ARE TO BE SEALED BY LANDLORDS APPROVED ROOFER.
REPRESENTATIVE OF ALL ROOF ACCESSORIES TO BE PROVIDED BY LANDLORD.
ALL REFRIGERANT CIRCUIT SERVICE PORTS LOCATED ON THE EXTERIOR OF THE
BUILDING SHALL BE PROVIDED WITH LOCKING ACCESS PORTS.
CONDENSATE LINE IS TO DRAINAGE AT THE SINK TAILPIPE.
EACH UNIT TO HAVE 24/7 PROGRAMMABLE THERMOSTAT.
SECOND DRAIN PAN TO BE INSTALLED AND TO DRAIN TO VIEWABLE AREA.
EACH RTU/AHU WILL HAVE A SMOKE DETECTOR INSTALLED IN THE SUPPLY AIR
DUCT.

(B) RESTROOM/MECHANICAL ROOM EXHAUST TO TERMINATE THROUGH THE ROOF.
ALL DUCTWORK TO COMPLY WITH 2021 UMC 502.2.1

SYMBOL	DESCRIPTION	MANUFACTURER	CAT. NUMBER	CFM/NOTES
	EXHAUST FAN	BROAN	XB80	80
	EXHAUST FAN FOR MECH ROOM WITH T-STAT CONTROL	BROAN	L300	150
	EXHAUST FAN FOR SERVER ROOM WITH T-STAT	BROAN	L300	80

(2) 72 SQ IN VENTS
TO COMPLY WITH
NFPA 5306.2.2

1 HOUR FIRE
RATED DOOR
W/ LOCK & CLOSER
BY CONTRACTOR

N/O

PIPING BY MED GAS
LICENSED PLUMBER
(SEE SPECS)

LOW VOLTAGE WIRE
TO D-25 PULLED BY CONTRACTOR


MANIFOLD INSTALLED
BY MED GAS PLUMBER

TANK CAPTOR,
INSTALLED BY
CONTRACTOR

TANKS BY DR.
(2) 250 CUFT N₂O
(2) 250 CUFT O₂

MARK	DESCRIPTION	NOMINAL TONS	FUEL	SEER / EER	CFM
CU#1	NEW SPLIT SYSTEM	4	ELECTRIC	14 SEER	1,600
CU#2	NEW SPLIT SYSTEM	4	ELECTRIC	14 SEER	1,600
CU#3	NEW SPLIT SYSTEM	4	ELECTRIC	14 SEER	1,600
AHU#1	NEW SPLIT SYSTEM	4	ELECTRIC	14 SEER	1,600
AHU#2	NEW SPLIT SYSTEM	4	ELECTRIC	14 SEER	1,600
AHU#3	NEW SPLIT SYSTEM	4	ELECTRIC	14 SEER	1,600
NOTE: CONDENSATE FROM AIR HANDLING UNIT TO DRAIN TO TAIL PIECE OF MOP SINK.					
NOTE: PER TABLE 403.3 OUTDOOR VENTILATION AIR, OUTDOOR WILL BE PROVIDED AT 20 CFM PER PERSON FOR A TOTAL OF 220 CFM.					
NOTE: EACH UNIT WILL HAVE 24/7 PROGRAMMABLE THERMOSTAT.					

AS PER THE CURRENT MECHANICAL CODE, 20 CFM OF OUTDOOR AIR IS REQUIRED PER PERSON.
29 PEOPLE = 597 CFM REQUIRED FOR THE TENANT.

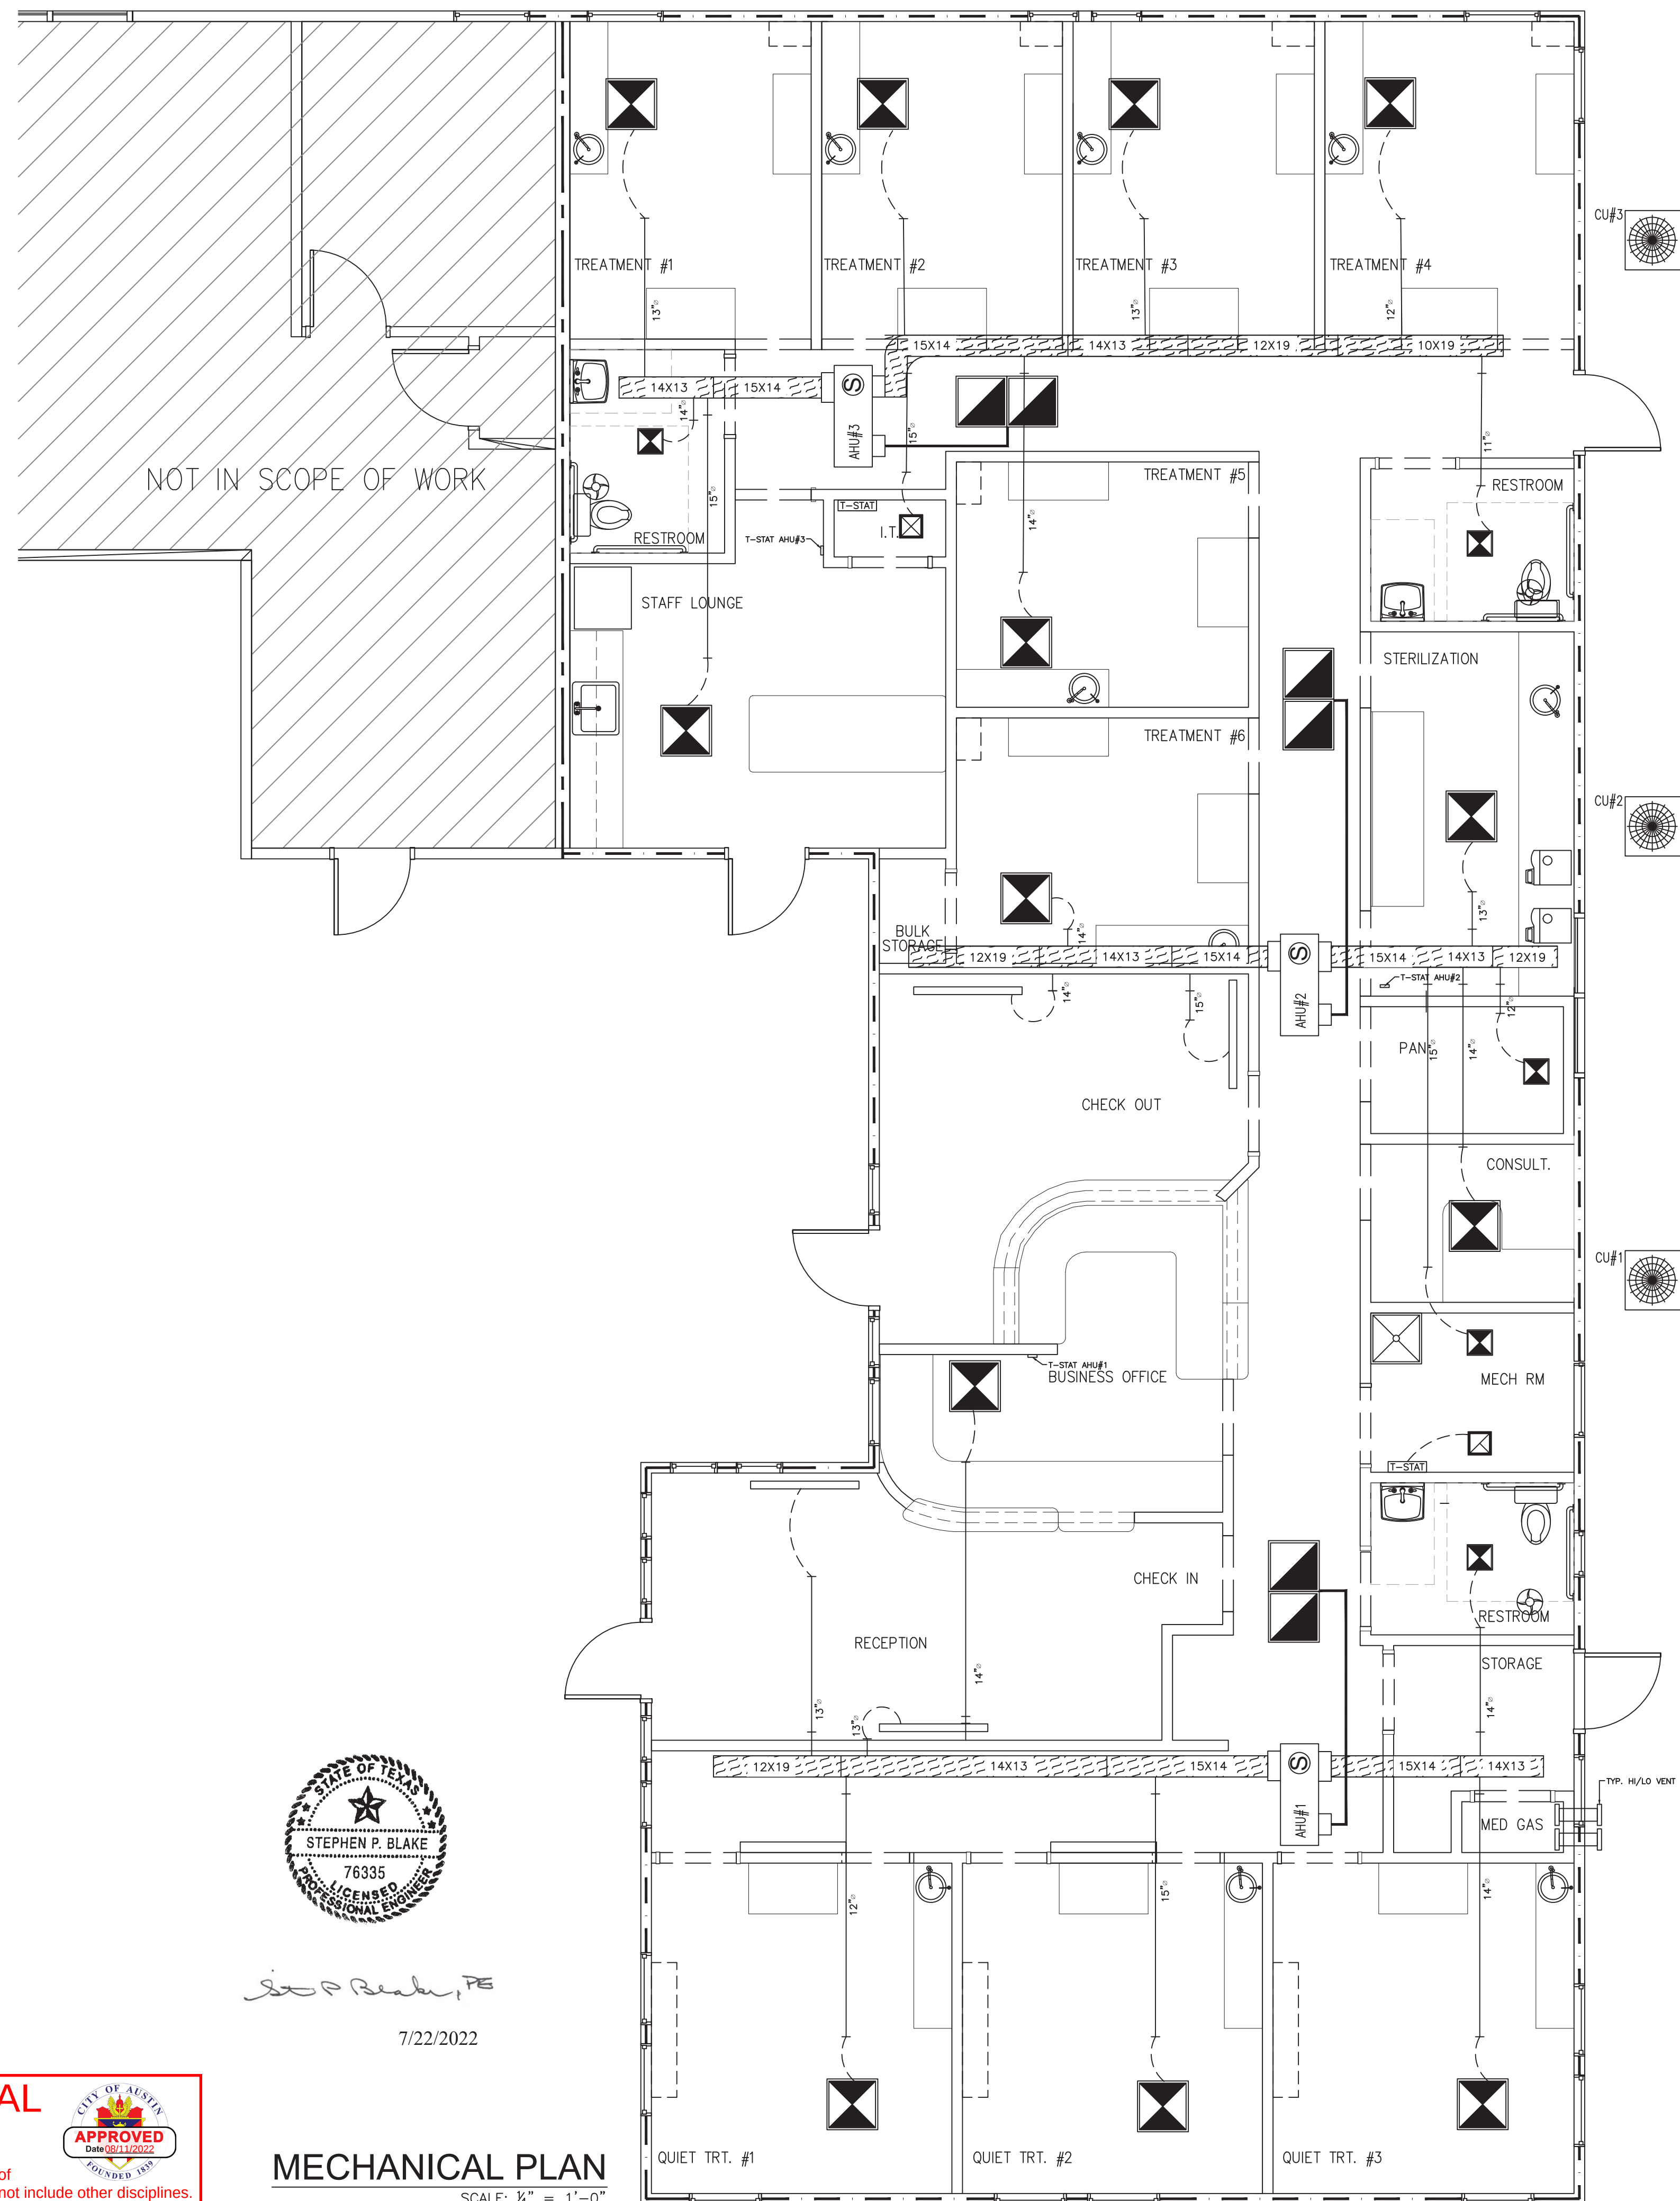

St P Beaker, PE

7/22/2022

MECHANICAL PLAN

SCALE: $\frac{1}{4}" = 1'-0"$

MECHANICAL APPROVAL

This stamp serves as a means of mechanical approval and does not include other disciplines.

	07.06.22	PERMIT SET	JM
	NO	DATE DESCRIPTION	BY

Med+Tech®
www.medtechconstruction.com
 P.O. BOX 6537 OFFICE: 210.821.1717

OFFICE: 210.821.1717

P.O. BOX 6537

DR. GOEHRING

4403 MENCHACA RD, SUITE A,B,C
AUSTIN TEXAS 78745

BLAKE ENGINEERING, LLC
22014 PELICAN EDGE
SAN ANTONIO, TX 78258
FIRM REGISTRATION NO: F-5276

P.E. STAM

SHEET TITLE:

MECHANICAL PLAN

SHEET N

M1

SYMBOL	DESCRIPTION
	110V DUPLEX OUTLET
	110V GFI DUPLEX OUTLET
	110V DEDICATED OUTLET
	110V QUAD OUTLET
	110V DEDICATED QUAD OUTLET
	110V GFI QUAD OUTLET
	110V DUPLEX FLOOR PLUG
	110V X-RAY OUTLET
	220V PAN X-RAY OUTLET
	X-RAY LOW VOLTAGE OUTLET
	ELECTRICAL WATER HEATER W/ DISCONNECT
	DATA/PHONE OUTLET
	ELECTRICAL PANEL
	AIR, WATER & VACUUM PANEL
	NITROUS & OXYGEN ALARM PANEL
	2" CONDUIT (BELOW SLAB)

① WIRE NITROUS ALARM TO PANEL "B".

1. ELECTRICAL SERVICE IS EXISTING.
2. ALL WIRING SHALL BE COPPER.
3. COMPLY WITH 2008 NATIONAL ELECTRIC CODE 110.
4. COMPLY WITH NATIONAL ELECTRIC CODE SECTION 517 FOR HEALTH CARE FACILITIES.
5. VERIFY ALL REQUIREMENTS FOR EQUIPMENT WITH MANUFACTURER'S SPECS.
6. ELECTRICAL SUB. SHALL PROVIDE ALL REQUIRED POWER, WIRING, ETC.
7. RE. ALSO LIGHTING PLAN FOR SWITCHES, ETC.
8. NEC, HAZ-LOC, PANEL BOARD
9. ALL OUTLETS IN EACH EXAM ROOM SHALL HAVE FULL SIZE GROUNDING CONDUCTORS PER NATIONAL ELECTRIC CODE, ARTICLE 517-13.
10. RECEPTACLES IN EXAM ROOMS SHALL BE 20 AMPERE- RATED. OUTLETS ON THE GRADING TERMINALS OF ALL RECEPTACLES AND ALL NON-CURRENT CARRYING CONDUCTIVE SURFACE OPERATING AT OVER 100 VOLTS SHALL BE IDENTIFIED BY AN INSPECTED AND LABELED LOCKOUT DEVICE (ARTICLE 517.3 (A) & (B) N.E.C. AND DEFINITION OF HEALTH CARE ARTICLE 517.3 N.E.C.)
11. ALL ELECTRICAL SYSTEMS: ALL GROUNDING ELECTRODES AS DESCRIBED IN 250.52 (A)(6) THAT ARE PRESENT AT EACH BUILDING OR STRUCTURE SERVED SHALL BE BONDED TOGETHER TO FORM THE GROUNDING ELECTRODE SYSTEM. WHEN NONE EXIST, THE ELECTRICAL SUB. SHALL PROVIDE MORE OF THE GROUNDING ELECTRODES SPECIFIED IN 250.52 (A)(4) THROUGH (A)(7) SHALL BE INSTALLED AND USED.
12. OUTLET REQUIRED: RECEPTACLE ARTICLE 210.63 OF THE N.E.C. REQUIRES A 125-VOLT, SINGLE PHASE, 15 OR 20 AMPERE-RATED RECEPTACLE OUTLET. OUTLET SHALL BE INSTALLED AT AN ACCESSIBLE LOCATION ON THE SIDEWALK OR DRIVEWAY. RECEPTACLES FOR HEATING AND REFRIGERATION EQUIPMENT, THE RECEPTACLE SHALL BE LOCATED ON THE SAME LEVEL, AND WITHIN 25 FEET OF THE HEATING, AIR CONDITION AND REFRIGERATION EQUIPMENT. RECEPTACLE SHALL NOT BE CONNECTED TO THE LOAD SIDE OF EQUIPMENT DISCONNECTING MEANS. A DISCONNECT MEANS IS ALSO REQUIRED PER ARTICLE 430.101 & 430.114 N.E.C.
13. LOCKOUT DEVICES INCLUDING DISCONNECT MEANS SHALL MEET THE MEANS PER ARTICLE 442, SECTION III. THE LOCKOUT DEVICE MUST BE PART OF THE EQUIPMENT ASSEMBLY. THE LOCKOUT DEVICE SHALL NOT BE REMOVED OR REMOVED, WHETHER IT IS A FUSED DISCONNECT SWITCH, A SINGLE CIRCUIT BREAKER, OR A CIRCUIT BREAKER IN A PANELBOARD.
14. LOCKOUT DEVICES PER SECTION 220.87(2) & 220.87(3) OF THE NATIONAL ELECTRIC CODE.
15. ALL NONLOCKING-TYPE, 125 VOLT, 20-AMPERE RECEPTACLES LOCATED WITHIN THE WAITING ROOMS, BATHROOMS AND EXAM ROOMS, SHALL BE TAMPER RESISTANT.

STATE OF TEXAS

STEPHEN P. BLAKE

76335

LICENSED PROFESSIONAL ENGINEER

[illegible]

The stamp is a rectangular graphic. On the left, the words "ELECTRICAL" and "APPROVAL" are stacked vertically in a large, bold, red, sans-serif font. To the right of this text is a circular seal of the City of Austin. The seal features a central emblem with a torch and a star, surrounded by the words "CITY OF AUSTIN" at the top and "FOUNDED 1839" at the bottom. Overlaid on the seal is a red banner with the word "APPROVED" in white, bold, sans-serif font. Below the banner, the date "Date 08/23/2022" is printed in a smaller, black, sans-serif font. Below the entire stamp graphic, a line of text in a black, sans-serif font reads: "This stamp serves as a means of electrical approval and does not include other disciplines."

ELECTRICAL PLAN

SCALE: $\frac{1}{4}" = 1'-0"$

[illegible]

Med+Tech®
www.medtechconstruction.com

P.O. BOX 6537
SAN ANTONIO, TX 78209

OFFICE: 210.821.1717
FAX: 210.437.0871

DR. GOEHRING
4403 MENCHACA RD, SUITE A,B,
AUSTIN, TEXAS 78745


BLAKE ENGINEERING, LLC
22014 PELICAN EDGE
SAN ANTONIO, TX 78258
FIRM REGISTRATION NO: F-5276

P.E. STAMP

SHEET TITLE:
ELECTRICAL PLAN

SHEET NO:

E1

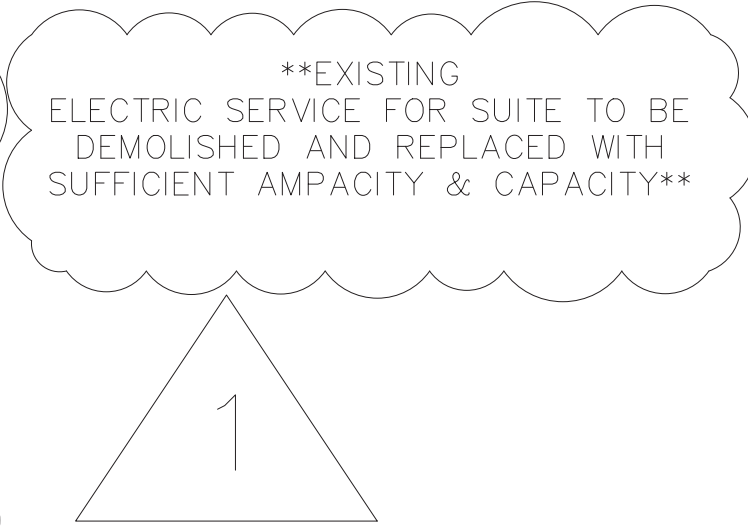[illegible]

Med + Tech[®]
www.medtechconstruction.com

P.O. BOX 6537
 SAN ANTONIO, TX 78209

OFFICE: 210.821.1717
 FAX: 210.437.0871

DR. GOEHRING
4403 MENCHACA RD, SUITE A,B,
AUSTIN, TEXAS 78745

BLAKE ENGINEERING, LLC
22014 PELICAN EDGE
SAN ANTONIO, TX 78258
FIRM REGISTRATION NO: F-5276

P.E. STAMP

SHEET TITL

ELECTRICAL PLAN

SHEET NO:

E1.1

ALL ELECTRICAL SHALL BE IN ACCORDANCE WITH CITY OF AUSTIN ELECTRICAL CODES The granting of a permit for, approval of these plans shall not be construed to be a permit for, or approval of, any violation of the provisions of the currently adopted electrical code or any other ordinances of the City of Austin.



**ELECTRICAL
APPROVAL**

This stamp serves as a means of electrical approval and does not include other disciplines

ELECTRICAL PLAN CONT.

SCALE: $\frac{1}{4}" = 1'-0"$

LIGHTING SYMBOL LEGEND/SCHEDULE				
SYMBOL	DESCRIPTION	MANUFACTURER	CAT. NUMBER	LAMP NO.
	24x48 LED FLAT PANEL LAY-IN LIGHT	LITHONIA OR APPROVE. EQ.	CPX 2x4 4000LM 80CRI 35K SWL MVOLT	FLAT PANEL LED
	RECESSED CAN LIGHT (LED) - 6" (STANDARD)	LITHONIA OR APPROVE. EQ.	CF18DD/E/827	QUAD 4-PIN 18W
	PENDANT LIGHT LED	LITHONIA OR APPROVE. EQ.	CF18DD/E/827	QUAD 4-PIN 18W
	EMERGENCY EXIT-SIGN WITH LIGHTS	-	-	-
	VANITY LIGHT	LITHONIA OR APPROVE. EQ.	CF18DD/E/827	QUAD 4-PIN 18W
	80 CFM EXHAUST FAN	-	-	-
	150 CFM EXHAUST FAN WITH T-STAT CONTROL	-	-	-
	80 CFM EXHAUST FAN WITH T-STAT CONTROL	-	-	-
	SINGLE POLE LIGHT SWITCH	-	-	-
	SINGLE POLE LIGHT SWITCH WITH LOCATION DESIGNATOR	-	-	-
	THREE WAY LIGHT SWITCH WITH LOCATION DESIGNATOR	-	-	-
	SINGLE POLE MOTION SENSOR LIGHT SWITCH	-	-	-
	ELECTRICAL WIRING	-	-	-

LIGHTING PLAN KEYED NOTES

- ①
- ATTIC STAIR WITH FRAMING.
- ②
- CEILING MOUNTED DENTAL LIGHT INSTALLED BY EQUIPMENT SUPPLIER. FINAL CONNECT BY ELECTRICIAN. MOUNT TO BLOCKING ABOVE CEILING.
- ③
- WALL MOUNTED DENTAL LIGHT INSTALLED BY EQUIPMENT SUPPLIER. FINAL CONNECT BY ELECTRICIAN. MOUNT TO BLOCKING BEHIND SHEETROCK.

ELEC. COMMISIONING REPORT

- THE CONTRACTOR SHALL COMPLETE THE TASKS BELOW TO COMMISSION THE LIGHTING CONTROL SYSTEM AND SUBMIT WRITTEN DOCUMENTATION DETAILING THE TASKS BELOW. SUBMIT DOCUMENTATION AT OR BEFORE TIME OF COMPLETION.
1. MAKE SURE ALL LIGHTING FIXTURES HAVE LAMPS INSTALLED AND ARE FUNCTIONAL.
2. TEST ALL EXIT SIGNS AND EMERGENCY LIGHTING.
3. MAKE SURE ALL OCCUPANCY SENSORS ARE INSTALLED AND WORKING.
4. MAKE SURE WALLBOX AND SCENE CONTROLLERS ARE INSTALLED AND WORKING.
5. TEST 10% OF DEVICES FOR OCCUPANCY SENSOR TYPES: WALLBOX TYPE WSD-PDT.
6. VERIFY THE FOLLOWING:

SENSORS HAVE BEEN LOCATED AND AIMED PER MANUFACTURER'S REQUIREMENTS.

STATUS INDICATORS ON DEVICES ARE OPERATIONAL AND CORRECT.

MOVEMENT IN ADJACENT AREA AND/OR CYCLING OF HVAC SYSTEMS DOES NOT FALSE TRIGGER SENSORS.



8/26/2022

LIGHTING PLAN
SCALE: 1/8" = 1'-0"

JM	PERMIT SET	CITY COMMENTS R1	DATE	DESCRIPTION	BY
JM	07.06.22	08.24.22	NO		

Med+Tech

www.medtechconstruction.com

P.O. BOX 6537
SAN ANTONIO, TX 78209
OFFICE: 210.621.1717
FAX: 210.437.0871

DR. GOEHRING

4403 MENCHACA RD, SUITE A,B,C
AUSTIN, TEXAS 78745

BLAKE ENGINEERING, LLC

22014 PELICAN EDGE
SAN ANTONIO, TX 78258
REGISTRATION NO. F-5276

ALL ELECTRICAL SHALL BE IN ACCORDANCE WITH CITY OF AUSTIN ELECTRICAL CODES. THE granting of a permit for, approval of these drawings shall not be construed to be a permit for, or approval of, any violation of the provisions of the currently adopted electrical code or any other ordinances of the City of Austin.

ELECTRICAL
APPROVAL

This stamp serves as a means of electrical approval and does not include other disciplines.

CITY OF AUSTIN
APPROVED
FOR THE CITY

SHEET TITLE:

LIGHTING PLAN
SHEET NO:
E2

PLUMBING SYMBOL LEGEND	
SYMBOL	DESCRIPTION
	COLD WATER PIPING
	HOT WATER PIPING
	POINT OF CONNECTION (EXISTING)
	ELECTRIC WATER HEATER

SYMBOL	DESCRIPTION
— — — — —	COLD WATER PIPING
- - - - -	HOT WATER PIPING
 POC	POINT OF CONNECTION (EXISTING)
 EWH	ELECTRIC WATER HEATER

PLUMBING GENERAL NOTES

- DENTAL CHAIRS DO NOT REQUIRE WATER.
- INSTALL TRAP PRIMERS ON ALL FLOOR DRAINS AND FLOOR SINKS.
- WATER LINES TO BE PEVC.
- SANITARY WASTE LINES TO BE PVC (SCHED. 40)
- INSTALL WATER HEATER ON SHELF IN MECHANICAL ROOM.
- TENANT IS REQUIRED TO USE LANDLORD SPECIFIED WATER METER.
- VERIFY EXACT EQUIPMENT LOCATIONS AT THE SITE.
- HOT WATER TEMPERATURE EXPOSED TO THE PUBLIC SHALL BE LIMITED TO BELOW 110 DEG. F. VIA AN APPROPRIATE THERMOSTATICALLY CONTROLLED MIXING VALVE.
- ALL X-RAY EQUIPMENT TO BE DIGITAL.

- DENTAL CHAIRS DO NOT REQUIRE WATER.
- INSTALL TRAP PRIMERS ON ALL FLOOR DRAINS AND FLOOR SINKS.
- WATER LINES TO BE PEX.
- SANITARY WASTE LINES TO BE PVC (SCHED. 40)
- INSTALL WATER HEATER ON SHELF IN MECHANICAL ROOM.
- TENANT IS REQUIRED TO USE LANDLORD SPECIFIED WATER METER.
- VERIFY EXISTING EQUIPMENT LOCATION AT THE SITE
- HOT WATER TEMPERATURE EXPOSED TO THE PUBLIC SHALL BE LIMITED TO BELOW 110 DEG. F. VIA AN APPROPRIATE THERMOSTATICALLY CONTROLLED MIXING VALVE.
- ALL X-RAY EQUIPMENT TO BE DIGITAL.

PLUMBING FIXTURE SCHEDULE															
	DESCRIPTION						ADA	FINISH	MOUNT	SIZE	NOTES				
TAG	TOILET STALL	CLOSET TOILET	SINK	SERVICE SINK	WATER HEATER	DRINKING FOUNTAIN	DISHWASHER	ICE MAKER IN FRIDGE	YES	STAINLESS STEEL	WHITE	FLOOR MOUNT COUNTERTOP	WALL		
WC	●													STANDARD	
LAV1									●					WALL HUNG	
LAV2		●											●	DROP IN	
SK1													●	T.B.D.	ROUGH IN ONLY
KS			●										●	22x25x6	
MS					●			●					●	18x18x12	
IN														12x12x9	
EWH						●							●	20 GALLON	
DW							●						●	T.B.D.	

<u>FIXTURE:</u>	<u>FLUSH/FLOW RATE:</u>
WATER CLOSET	1.28 GPF
PUBLIC LAVATORY FAUCET	0.5 GPM
KITCHEN FAUCET	1.5 GPM



HOT WATER HEATER

The diagram illustrates the required connections for a hot water heater. A vertical line on the left represents the 'HOT WATER SUPPLY LINE'. It descends and turns right into the top of the water heater tank. A 'BALL VALVE' is located on this line just before it enters the tank. On the left side of the tank, a 'T&P VALVE' is shown. Below the tank, a 'DRAIN PAN' is indicated. On the right side of the tank, a line for the 'COLD WATER SUPPLY LINE' exits. This line goes up and then right, where an 'EXPANSION TANK' is connected. A 'BALL VALVE' is also located on this cold water supply line. A 'VACUUM RELIEF VALVE' is connected to the cold water supply line between the expansion tank and the water heater tank.

NOTES:

1. T&P VALVE SHALL EXTEND FROM THE VALVE TO THE OUTSIDE OF THE BUILDING WITH THE END OF THE PIPE NOT MORE THAN TWO FEET NOR LESS THAN SIX INCHES ABOVE THE GROUND ON THE FLOOD LEVEL OF THE AREA RECEIVING THE DISCHARGE AND POINT LEVELS. PER 2015 IPC 608.5

NOTES:
1. T&P VALVE SHALL EXTEND FROM THE VALVE TO THE OUTSIDE
OF THE BUILDING WITH THE END OF THE PIPE NOT MORE
THAN TWO FEET NOR LESS THAN SIX INCHES ABOVE THE
GROUND OR THE FLOOD LEVEL OF THE AREA RECEIVING THE
DISCHARGE AND POINT DOWNWARDS, PER 2015 IPC 608.5

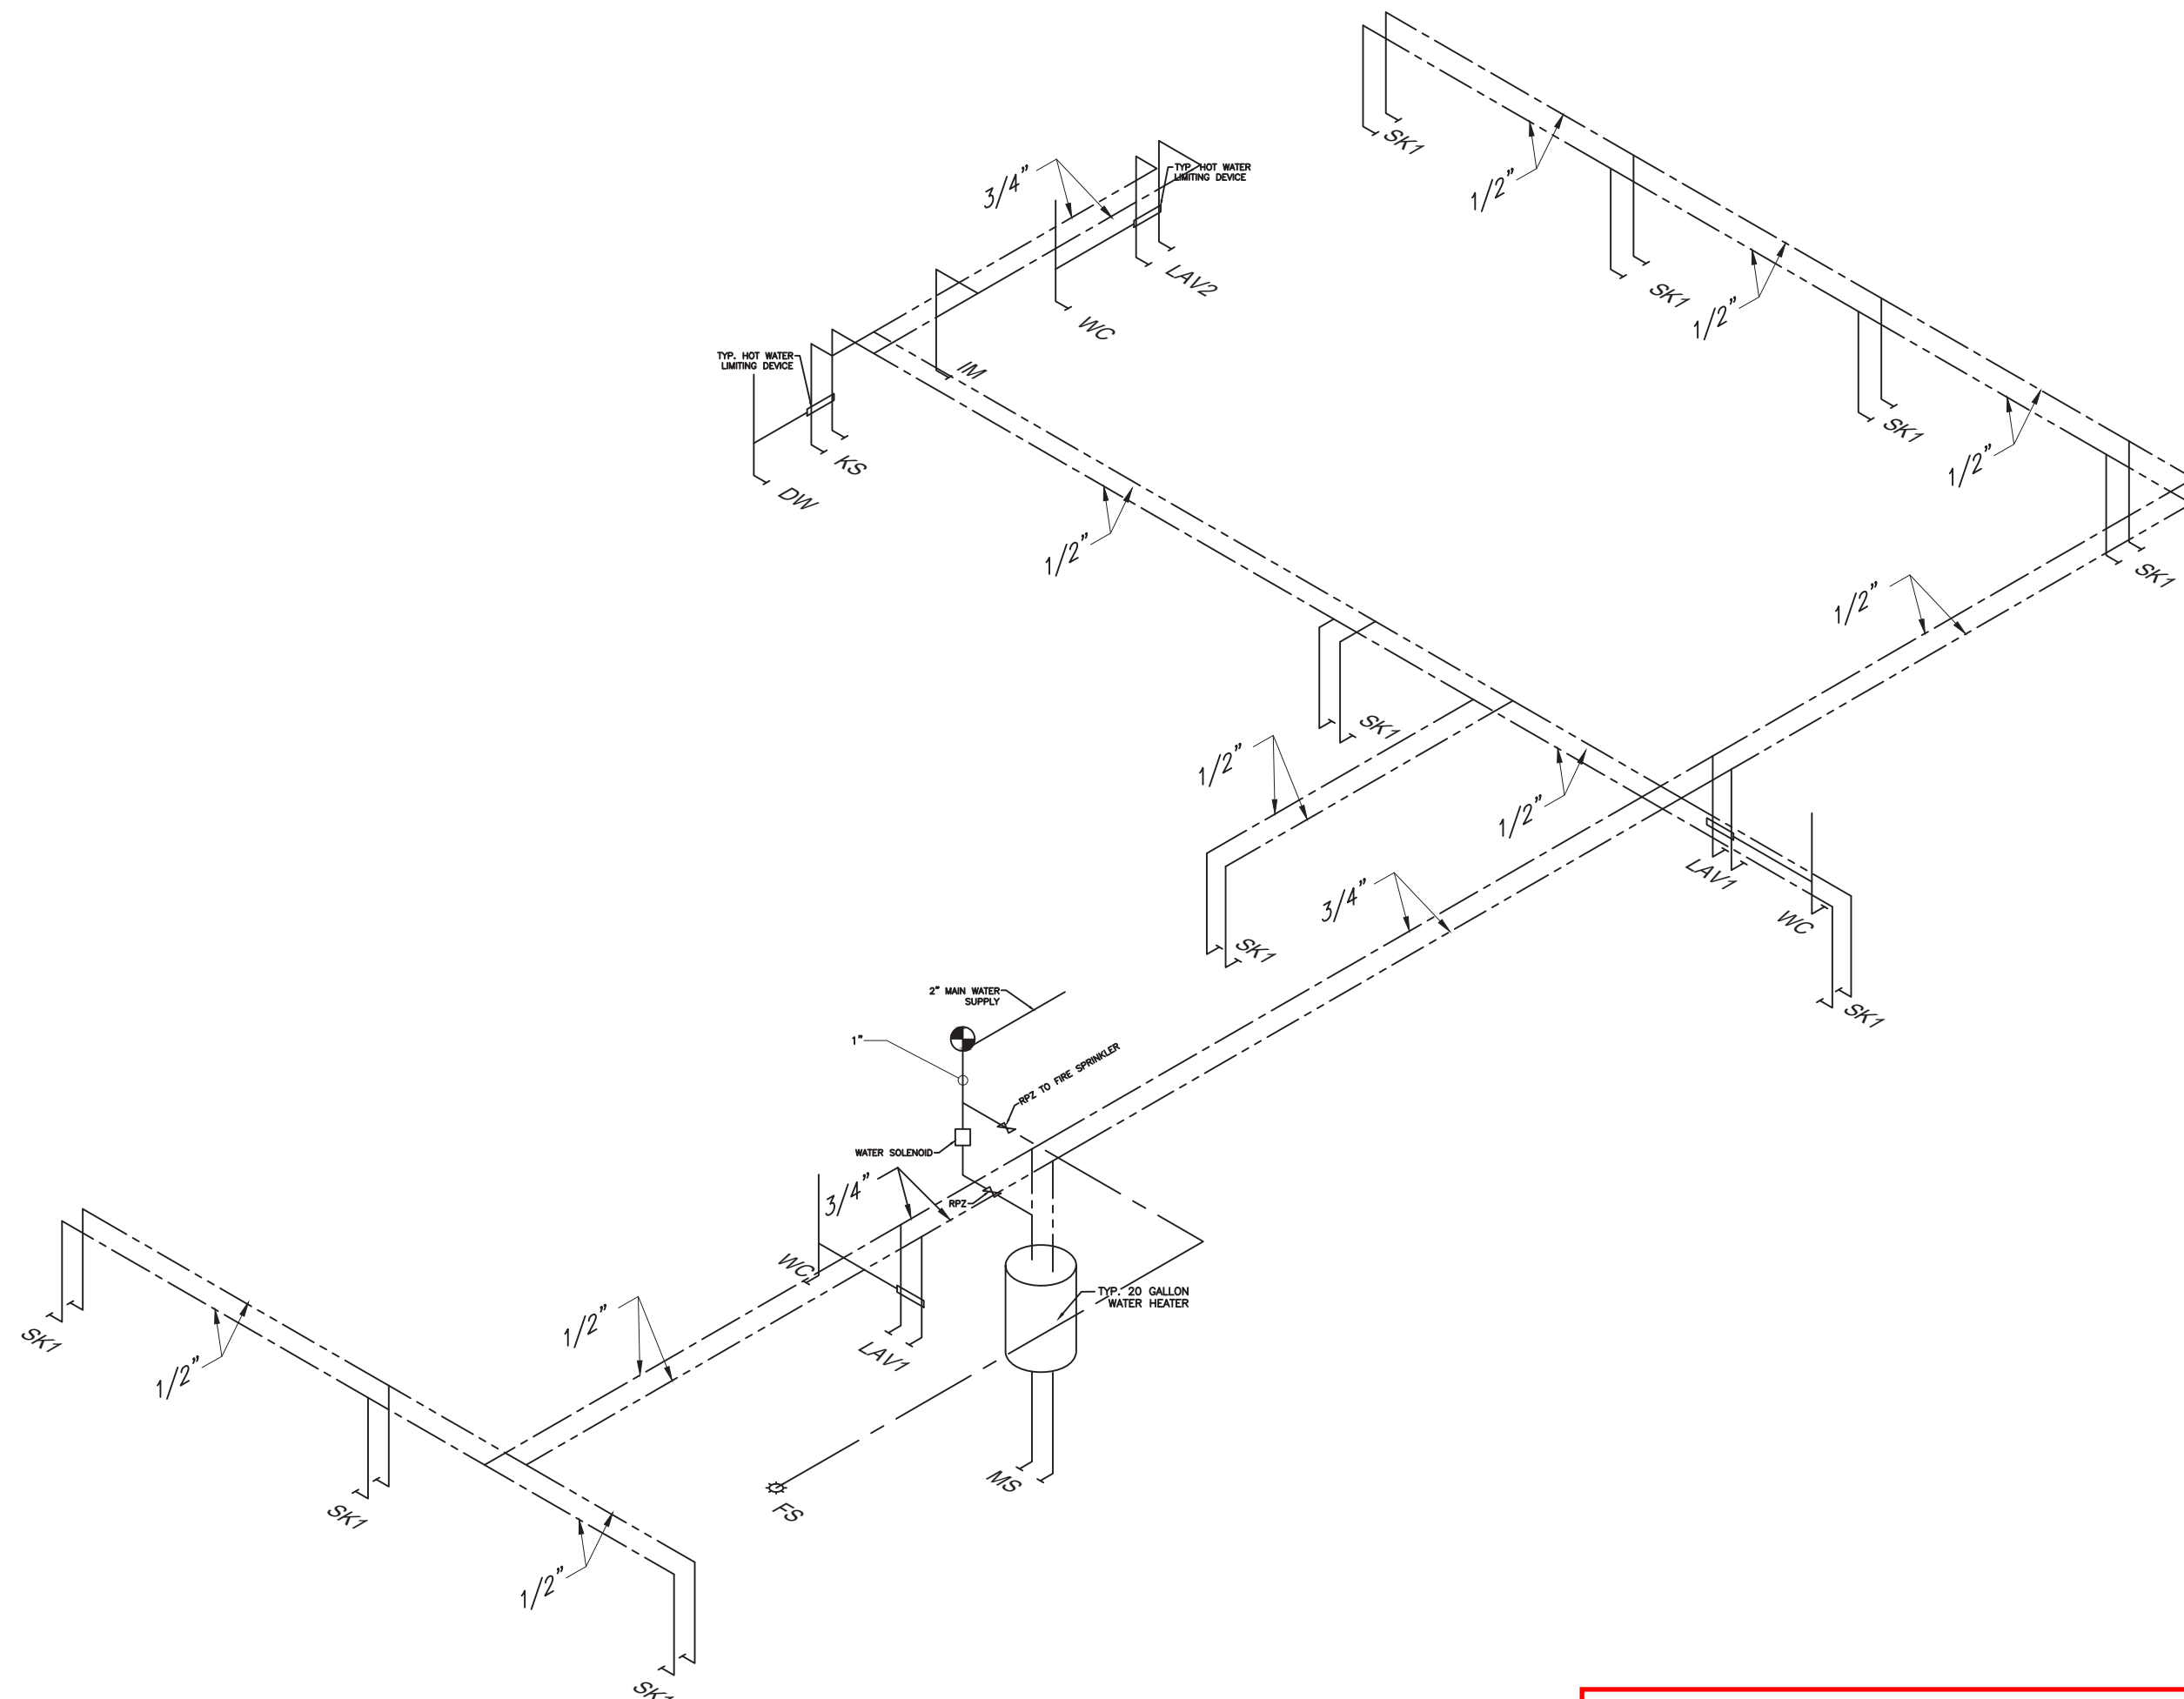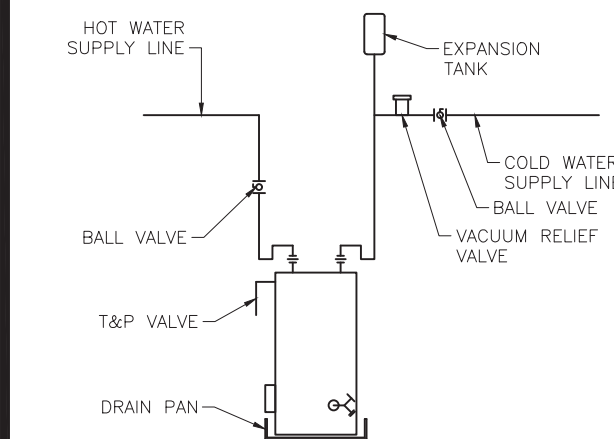

SCALE: N.T.S.

**ALL PLUMBING SHALL BE IN
ACCORDANCE WITH CITY OF AUSTIN
ADOPTED PLUMBING CODES**

THE GRANTING OF A PERMIT FOR, OR APPROVAL OF THESE
PLANS AND SPECIFICATIONS SHALL NOT BE CONSTRUED TO
BE A PERMIT FOR, OR APPROVAL OF ANY VIOLATION OF
ANY OF THE PROVISIONS OF THE CURRENTLY ADOPTED
PLUMBING CODE OR ANY OTHER ORDINANCES OF THE CITY
OF AUSTIN

This stamp serves as a means of plumbing approval and does not include other disciplines.




A circular professional engineer seal for the State of Texas. The outer ring contains the text "STATE OF TEXAS" at the top and "PROFESSIONAL ENGINEER" at the bottom, separated by stars. In the center is a five-pointed star. Below the star, the name "STEPHEN P. BLAKE" is written, followed by the license number "76335".

St P Beaker, PE

8/26/2022

SCALE: $\frac{1}{4}" = 1'-0"$

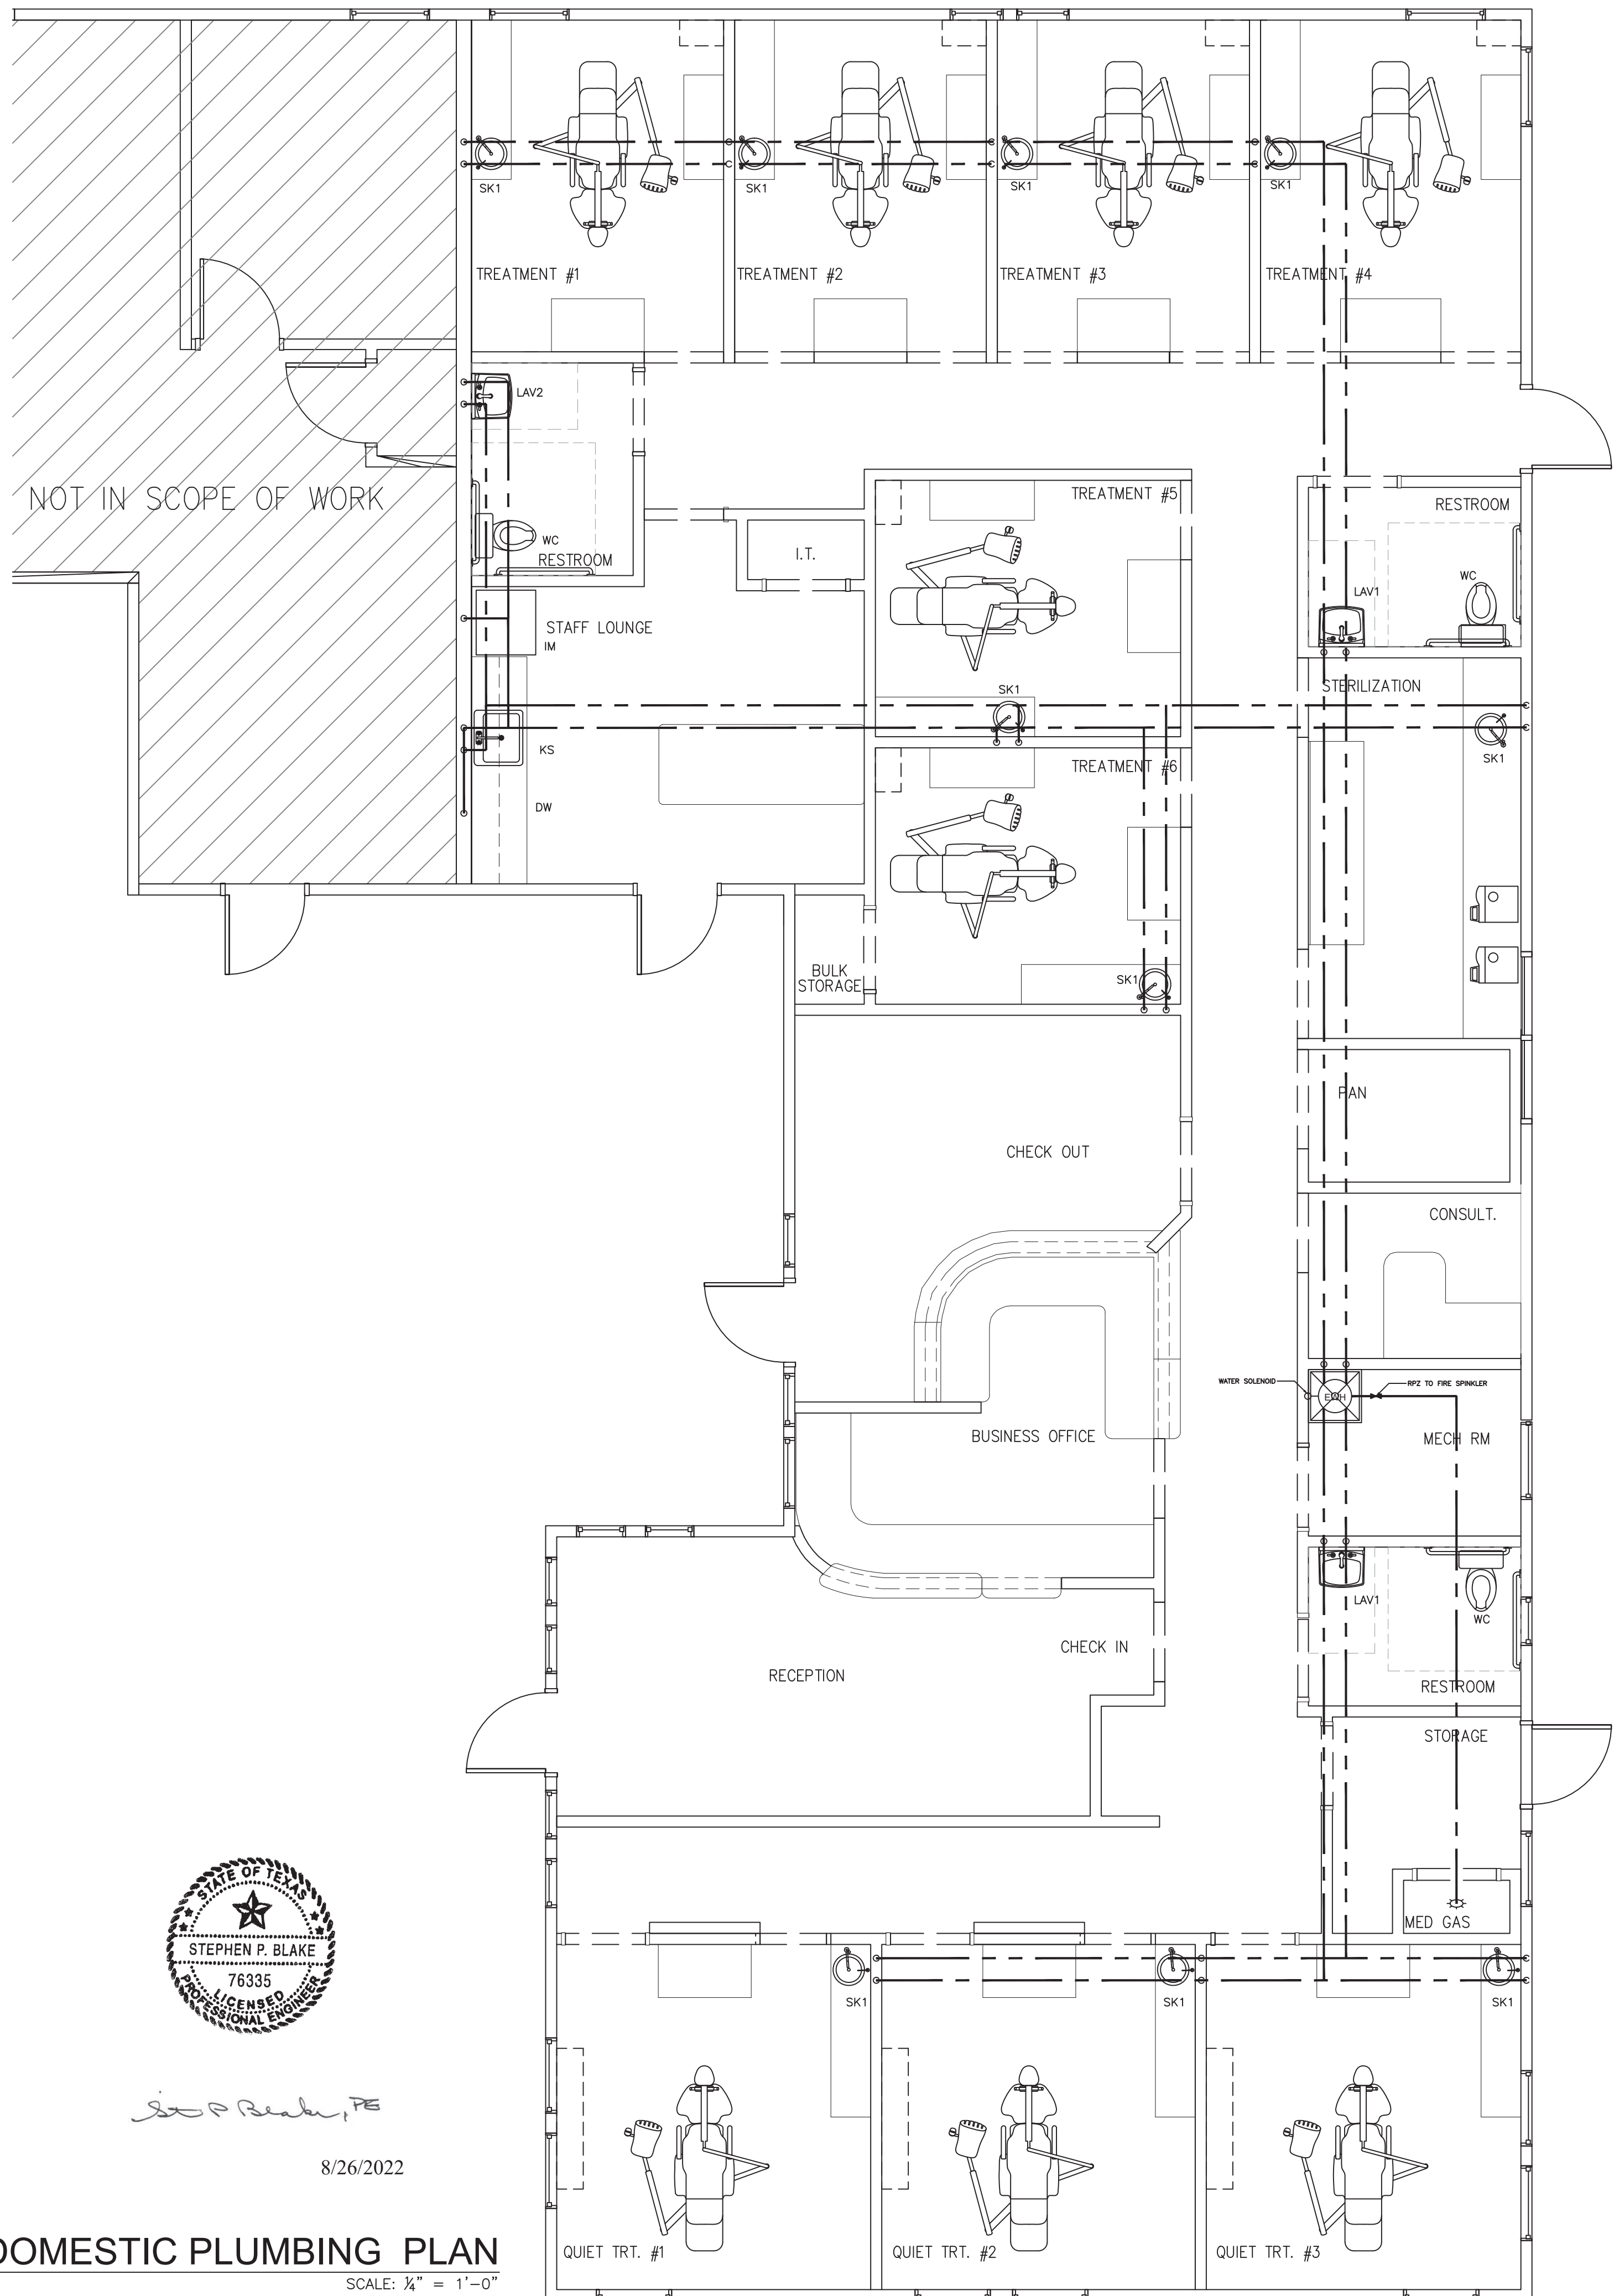

P.O. BOX 6537
SAN ANTONIO, TX 78209
OFFICE: 210.821.1717
FAX: 210.437.0871

OFFICE: 210.821.1717
FAX: 210.437.0871

P.O. BOX 6537
SAN ANTONIO, TX 78209

4403 MENCHACA RD, SUITE A,B,C
AUSTIN, TEXAS 78745

BLAKE ENGINEERING, LLC
22014 PELICAN EDGE
SAN ANTONIO, TX 78258
FIRM REGISTRATION NO: F-5276

P.E. STAM

SHEET TITLE:
DOMESTIC PLUMBING PLAN

SHEET NO.

P1

[illegible]

REVISION HISTORY


PLUMBING SYMBOL LEGEND	
SYMBOL	DESCRIPTION
	SANITARY WASTE PIPING
	SANITARY VENT PIPING
	ELECTRIC WATER HEATER
	POINT OF CONNECTION (EXISTING)
	VENT THROUGH ROOF

SYMBOL	DESCRIPTION
	SANITARY WASTE PIPING
	SANITARY VENT PIPING
	ELECTRIC WATER HEATER
	POINT OF CONNECTION (EXISTING)
	VENT THROUGH ROOF


PLUMBING GENERAL NOTES

- DENTAL CHAIRS DO NOT REQUIRE WATER.
- INSTALL TRAP PRIMERS ON ALL FLOOR DRAINS AND FLOOR SINKS.
- WATER LINES TO BE PEX.
- SANITARY WASTE LINES TO BE PVC (SCHED. 40)
- INSTALL WATER HEATER ON SHELF IN MECHANICAL ROOM.
- TENANT IS REQUIRED TO USE LANDLORD SPECIFIED WATER METER.
- ALL XRAY EQUIPMENT TO BE DIGITAL.

- DENTAL CHAIRS DO NOT REQUIRE WATER.
- INSTALL TRAP PRIMERS ON ALL FLOOR DRAINS AND FLOOR SINKS.
- WATER LINES TO BE PEX.
- SANITARY WASTE LINES TO BE PVC (SCHED. 40)
- INSTALL WATER HEATER ON SHELF IN MECHANICAL ROOM.
- TENANT IS REQUIRED TO USE LANDLORD SPECIFIED WATER METER.
- ALL XRAY EQUIPMENT TO BE DIGITAL.

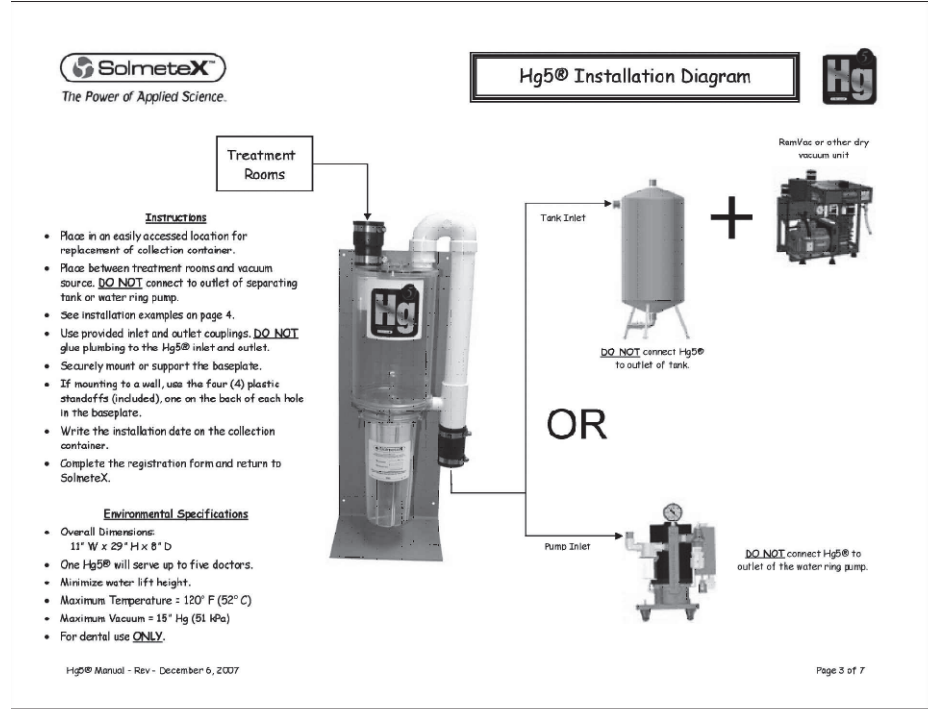

VACUUM SYSTEM DETAIL

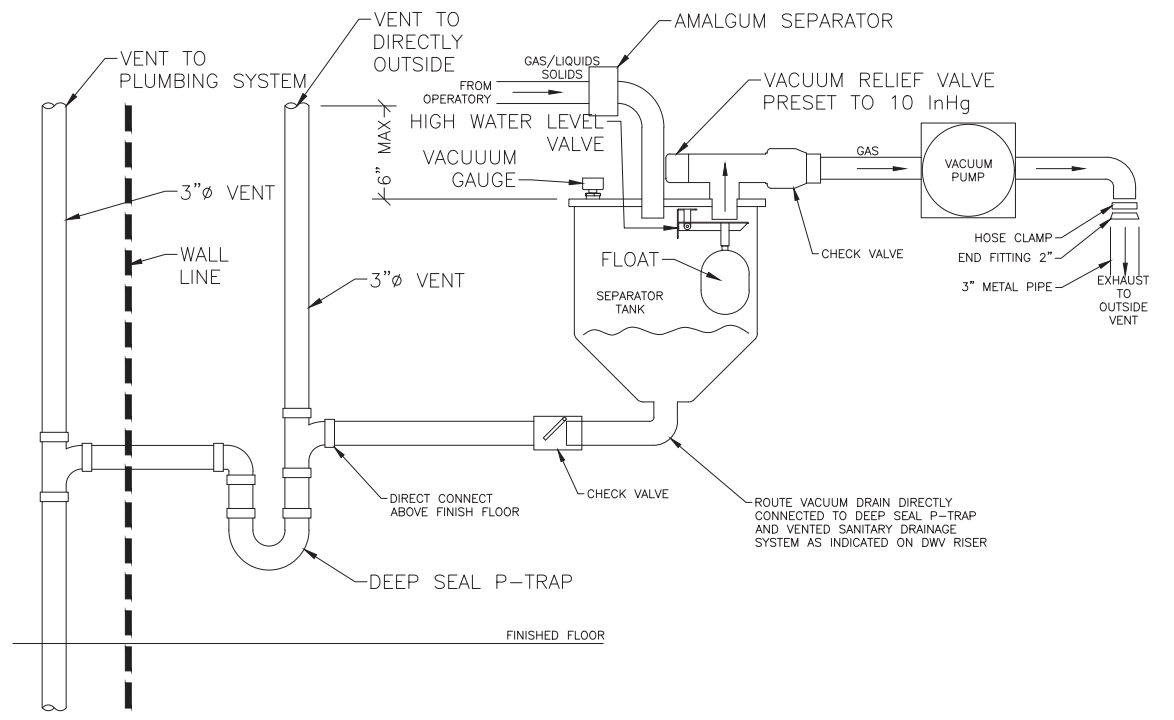


NEPA

5.3.3.6.3.1 Liquids drained from a Level 3 vacuum source shall be directly connected to a sanitary drainage system through a trapped and vented drain.

5.3.3.6.3.2 Where the drainage is from a waste holding tank on the suction side of the vacuum source the following requirements shall be met:

- A check valve shall be installed in the drain line from the holding tank.
- The trap in the building drainage system shall be the deep-seal type that is conventionally vented within the plumbing system.
- An additional vent shall be installed between the holding tank drain and the drain trap, on the inlet side of the trap, to close and seal the check valve while the holding tank is operating under vacuum and collecting waste.
- The additional vent described in (3) shall not be permitted to be connected to the venting system, shall be terminated above the roof as required by the code.
- Both of the vents described in (3) and (4) shall extend to not less than 6 inches above the holding tank before any horizontal change of direction.
6. The trap and drain branch shall be not less than two pipe sizes larger than the waste pipe from the separator, but not less than 2" NPS.
7. The trap seal shall not be less than four-inches in depth.
8. The vent for the vacuum check valve shall not be less than the size of the check valve.
9. The vent size shall not be less than one-half the size of the trap and drain branch.

1

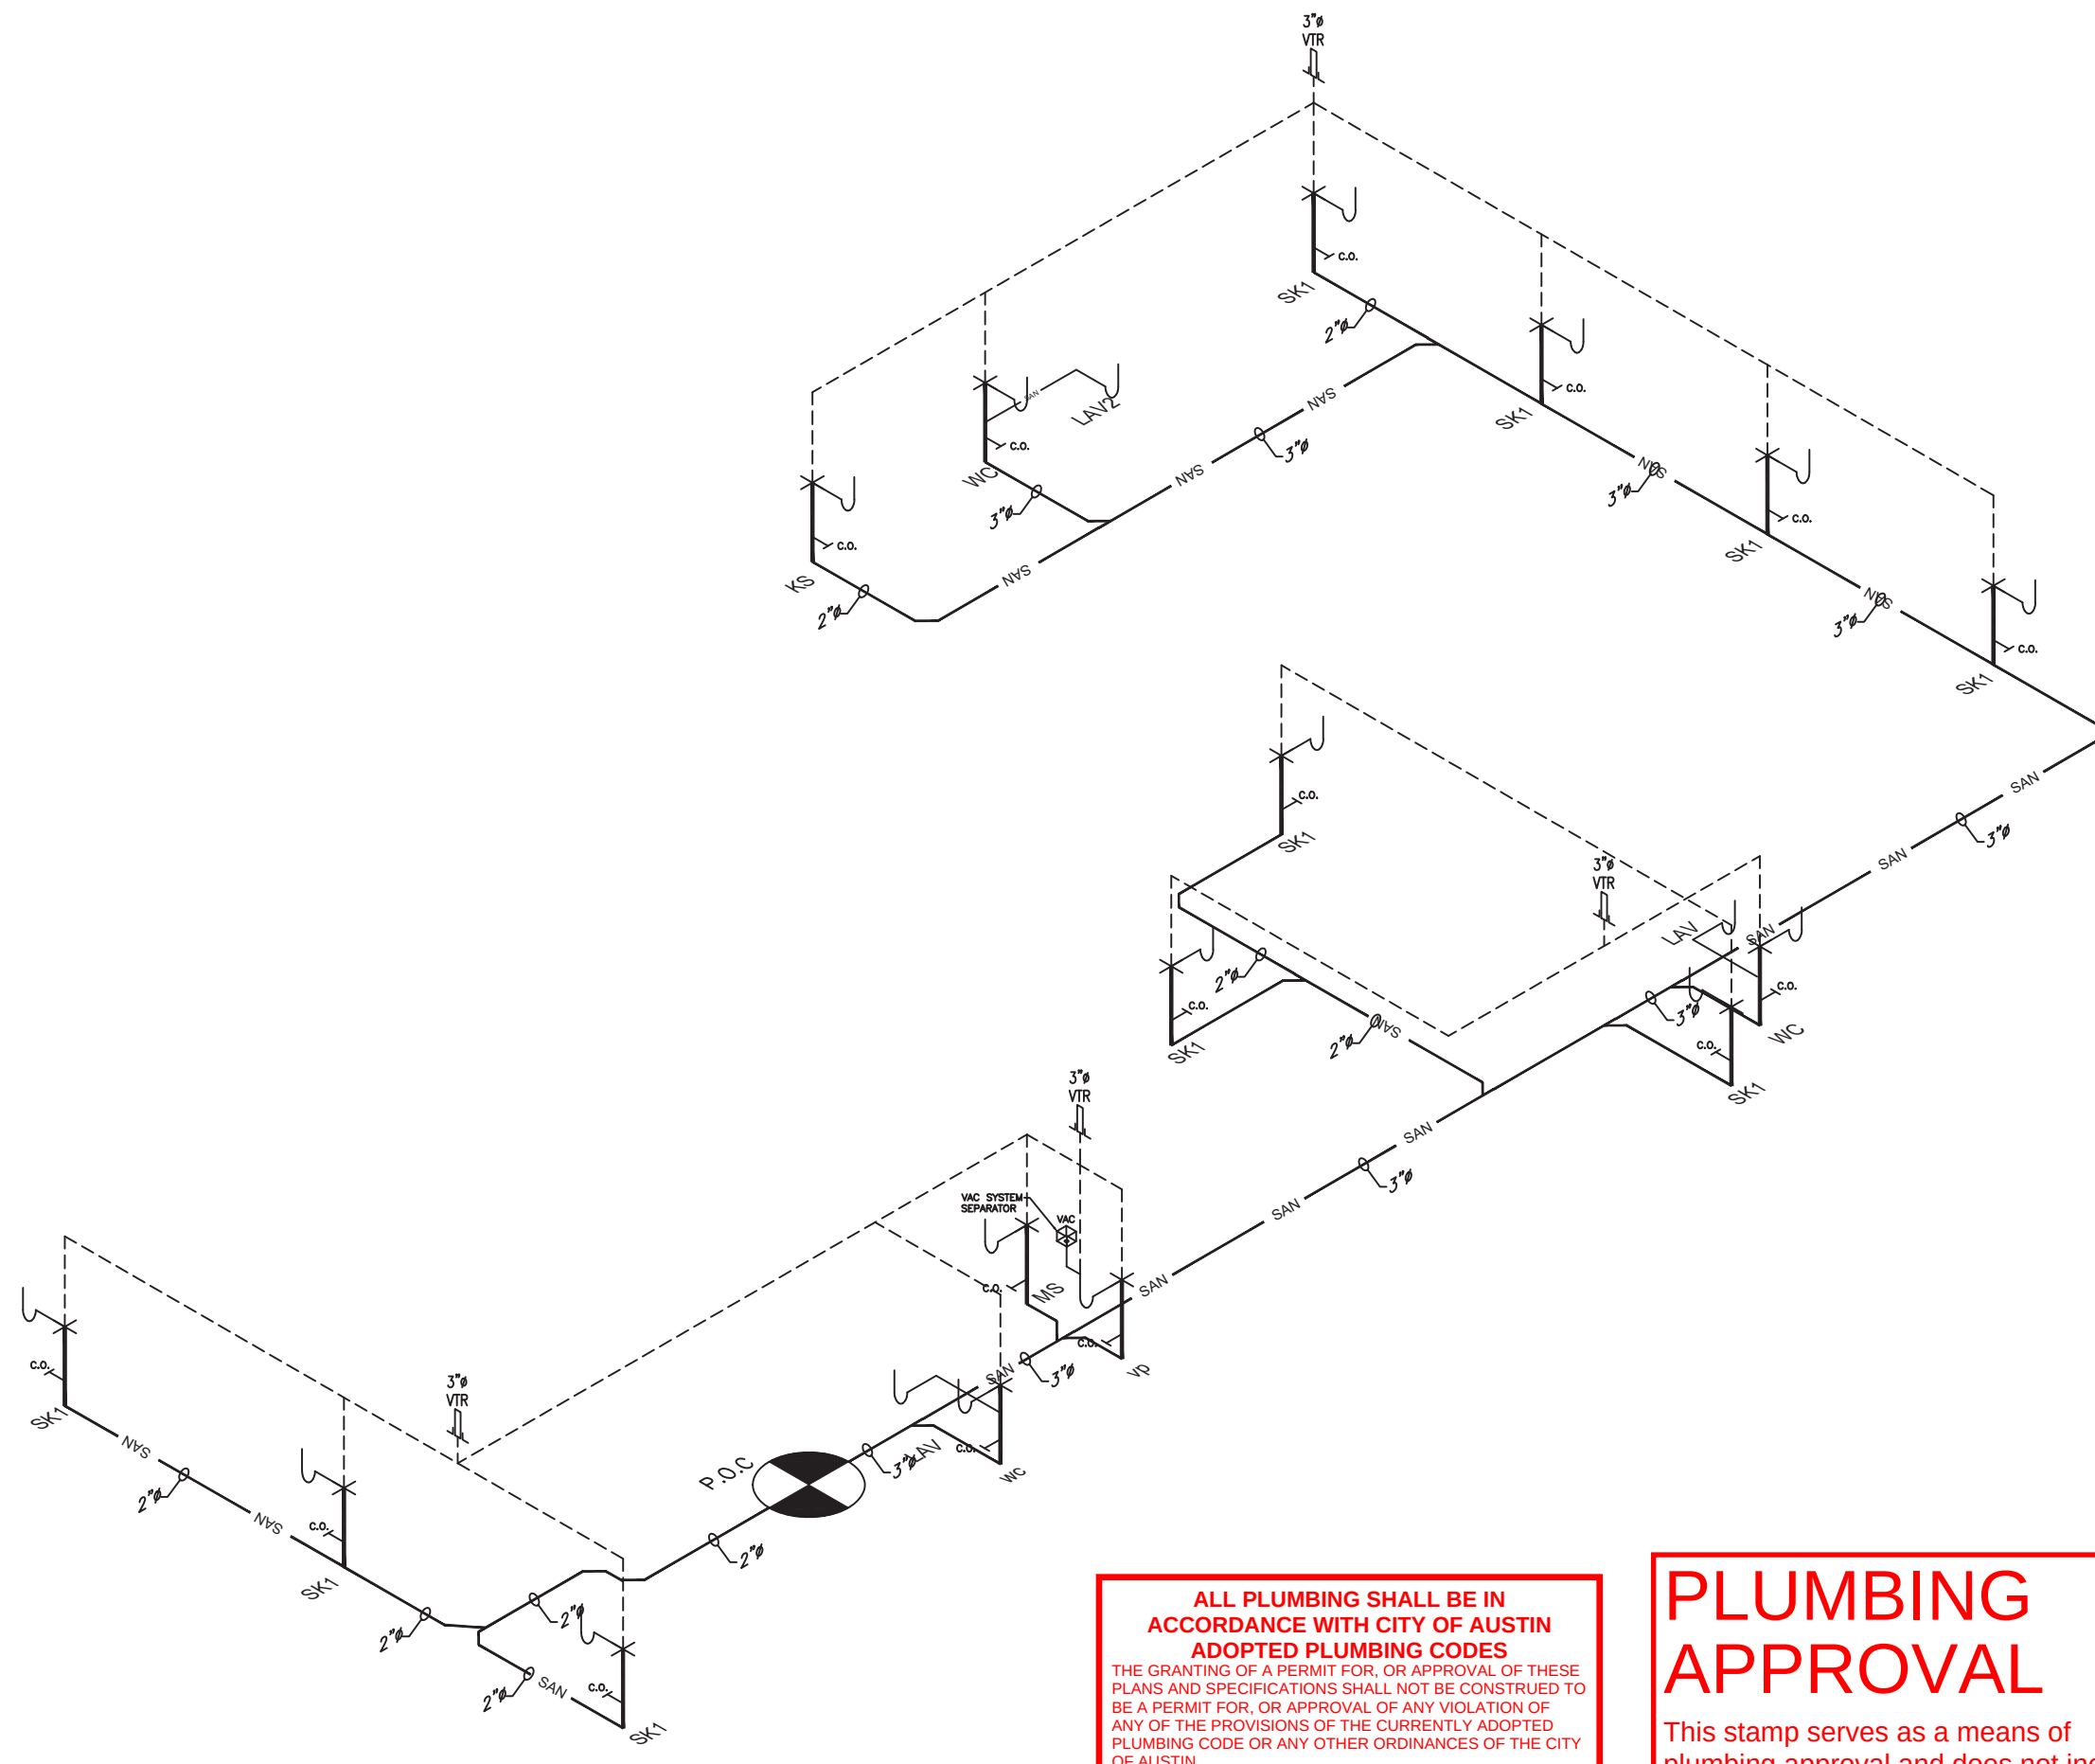

ALL PLUMBING SHALL BE IN ACCORDANCE WITH CITY OF AUSTIN ADOPTED PLUMBING CODES

THE GRANTING OF A PERMIT FOR, OR APPROVAL OF THESE PLANS AND SPECIFICATIONS SHALL NOT BE CONSTRUED TO BE A PERMIT FOR, OR APPROVAL OF ANY VIOLATION OF ANY OF THE PROVISIONS OF THE CURRENTLY ADOPTED PLUMBING CODE OR ANY OTHER ORDINANCES OF THE CITY OF AUSTIN

This stamp serves as a means of plumbing approval and does not include other disciplines.




SCALE: N.T.S.



St P Beaker, PE

8/26/2022

SCALE: $\frac{1}{4}" = 1'-0"$

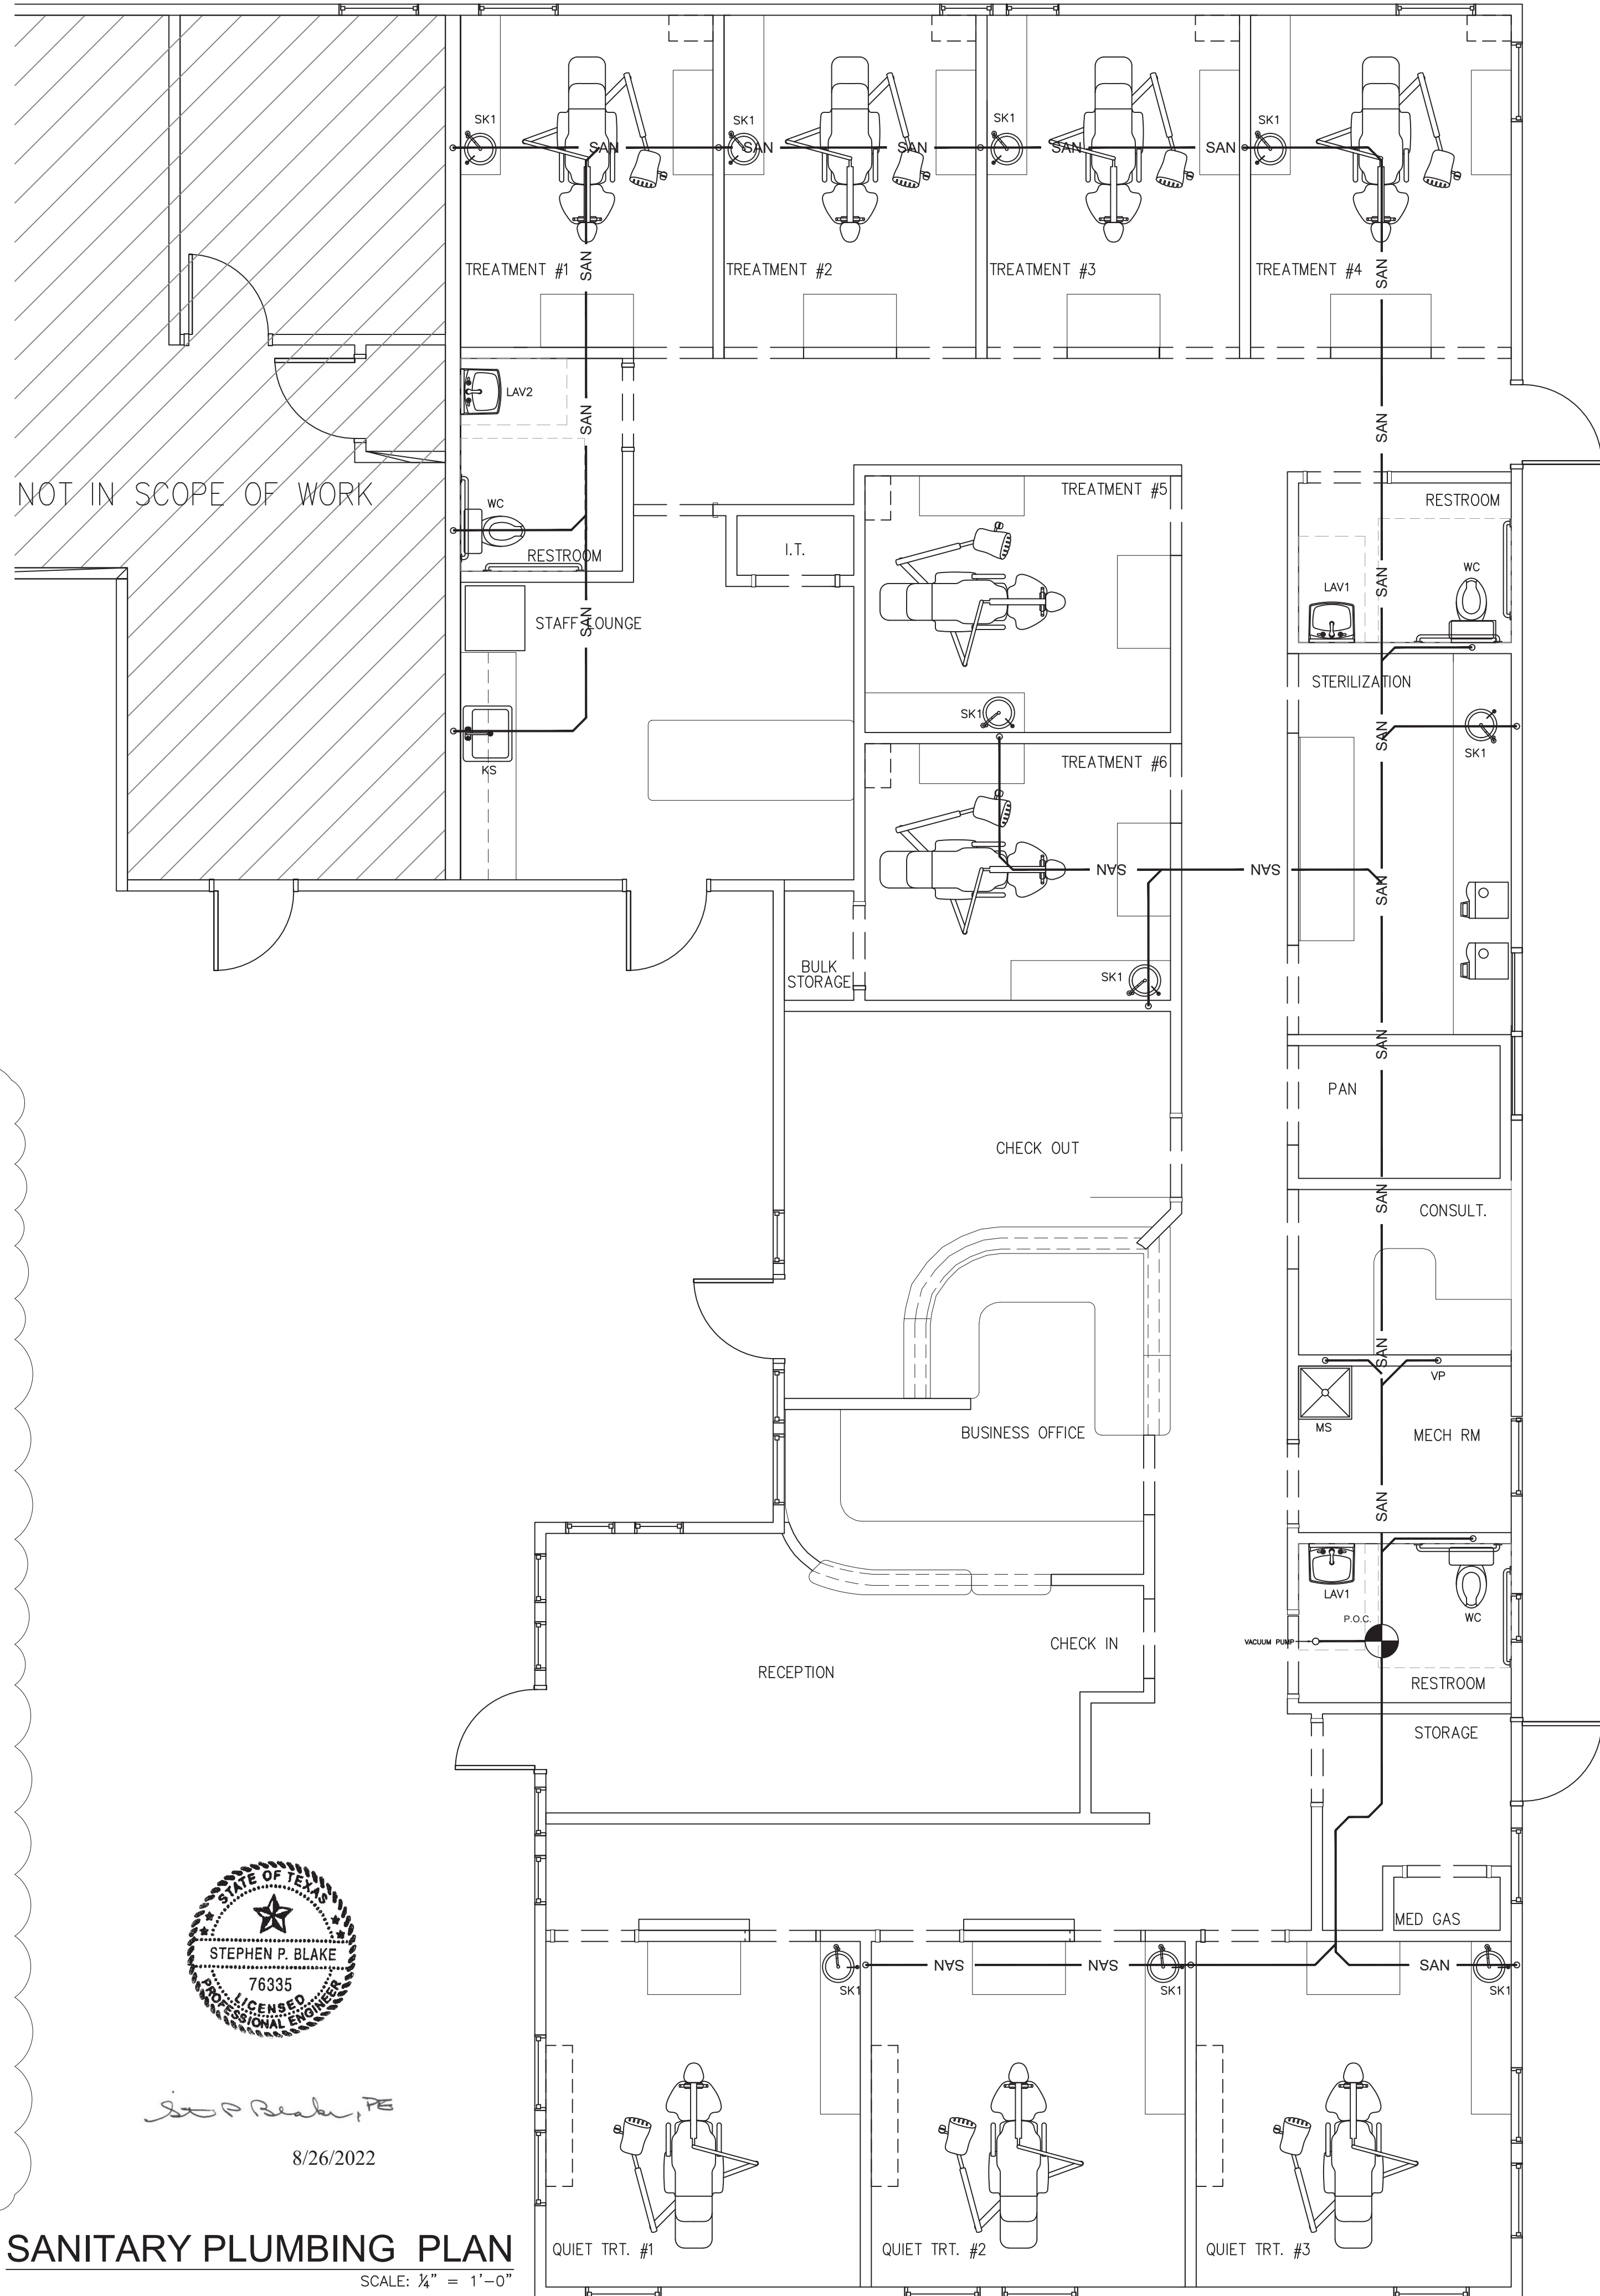

P.O. BOX 6537
SAN ANTONIO, TX 78209
OFFICE: 210.821.1717
FAX: 210.437.0871

OFFICE: 210.821.1717
FAX: 210.437.0871

P.O. BOX 6537
SAN ANTONIO, TX 78209

4403 MENCHACA RD, SUITE A,B,C
AUSTIN, TEXAS 78745

BLAKE ENGINEERING, LLC
22014 PELICAN EDGE
SAN ANTONIO, TX 78258
FIRM REGISTRATION NO: F-5276

P.E. STAMP

SHEET TITLE:
SANITARY PLUMBING PLAN

SHEET NO

P2

TRENCH LEGEND	
SYMBOL	DESCRIPTION
	TRENCH (TO BE REMOVED & POURED BACK)

TRENCH/SLAB POURBACK DETAIL

6" MIN. EMBEDMENT

3" MIN.

12" #3 REBAR DOWELS SET IN EPOXY @ 12" O.C.

#3 BARS @ 12" O.C.E.W.

NEW 3000 PSI CONCRETE POUR-BACK

LAP NEW V.B. O/ EXISTING

COAT CONC. JOINT W/ BONDING AGENT

6 MILL VAPOR BARRIER

2" SAND BED

RECOMPACTED FILL OR PEA GRAVEL

SCALE: N.T.S.

CONCRETE/TRENCH GENERAL NOTES

- TRENCH WIDTH SHALL ACCOMMODATE MIN. 40 X MAT-REBAR SIZE SPlice LENGTH, THAT IS 15" WIDTH FOR 3/8 INCH REBAR, 20" WIDTH FOR 1/2 INCH REBAR & 25" WIDTH FOR 5/8 INCH REBAR.
- CAR SHOULD BE TAKEN WHEN SAW CUTTING POST-TENSION SLABS, IF POST-TENSION SLAB IS DISCOVERED WHILE CUTTING, CUTTING MUST STOP IMMEDIATELY AND BE BROUGHT TO THE ATTENTION OF SITE SUPERINTENDENT.
- NOTIFY ENGINEER IF POST-TENSION CABLE IS DAMAGED.
- TRENCH-LENGTH REBAR SHALL BE EVENLY SPACED AT 12" O.C. AND SHALL INCLUDE NOT LESS THAN TWO (2) EACH IN TRENCH.
- IF RE-COMPACTION FILL USED, LOCALLY COMMONLY USED, SELECT FILL MATERIAL SHALL BE USED AND THE COMPACTION METHOD DOCUMENTED.
- TRENCH REBAR SHALL BE INSTALLED AT APPROXIMATE MIDDLE OF SLAB THICKNESS.
- ALL REBAR INTERSECTIONS AND REBAR SPICES SHALL BE WIRE TIED.
- CUT AROUND EXISTING PLUMBING FIXTURES NO LONGER BEING USED AND POUR BACK AFTER PLUMBING WAS CAPPED BEHIND SLAB.

NOT IN SCOPE OF WORK

TREATMENT #1

TREATMENT #2

TREATMENT #3

TREATMENT #4

TREATMENT #5

TREATMENT #6

RESTROOM

STERILIZATION

CHECK OUT

BULK STORAGE

BUSINESS OFFICE

RECEPTION

CHECK IN

QUIET TRT. #1

QUIET TRT. #2

QUIET TRT. #3

STAFF LOUNGE

I.T.

RESTROOM

MECH RM

CONSULT.

PATCH

STORAGE

MED GAS

DITCH

HOLD

DITCH/HOLD

PLUMBING APPROVAL

CITY OF AUSTIN

APPROVED

Date 09/01/2022

FOUNDED 1857

THIS STAMP SERVES AS A MEANS OF PLUMBING APPROVAL AND DOES NOT INCLUDE OTHER DISCIPLINES.

[illegible]

P2.1



MEDICAL GAS SYMBOL LEGEND	
SYMBOL	DESCRIPTION
	½" AIR OUTLET PORTS
AIR	½" COPPER AIR LINES
	¾" NITROUS OXIDE OUTLET PORTS
N2O	¾" NITROUS OXIDE COPPER LINES
	½" OXYGEN OUTLET PORTS
OXY	½" OXYGEN COPPER LINES
	½" VACUUM CONNECTION PORTS
VAC	PVC VACUUM LINES
	SCAVANGE VACUUM CONNECTION PORTS

MEDICAL GAS NOTES

- NITROUS OXIDE AND OXYGEN LINES TO BE RUN OVERHEAD.
- THIS LEVEL 11 MED GAS SYSTEM TO BE INSTALLED PER NFPA 99C.
- VACUUM AND AIR LINES TO BE RUN UNDER SLAB.
- NITROUS OXIDE, AIR AND OXYGEN LINES TO BE COPPER.
- VACUUM LINES TO BE PVC (SCHED. 40).

MEDICAL GAS STORAGE CAPACITY

1. A MAXIMUM OF TWO BOTTLES OF NITROUS OXIDE (N2O) WILL BE STORED IN THE MED GAS CLOSET. EACH BOTTLE, WHEN FILLED, HAS A CAPACITY OF 250 CUBIC FEET OF N2O. FOR A TOTAL OF 500 CUBIC FEET OF N2O.
2. A MAXIMUM OF TWO BOTTLES OF OXYGEN (O2) WILL BE STORED IN THE MED GAS CLOSET. EACH BOTTLE, WHEN FILLED, HAS A CAPACITY OF 250 CUBIC FEET OF O2. FOR A TOTAL OF 500 CUBIC FEET OF O2.
3. TOTAL VOLUME OF MEDICAL GASES TO BE STORED WILL NOT BE MORE THAN 1000 CUBIC FEET.

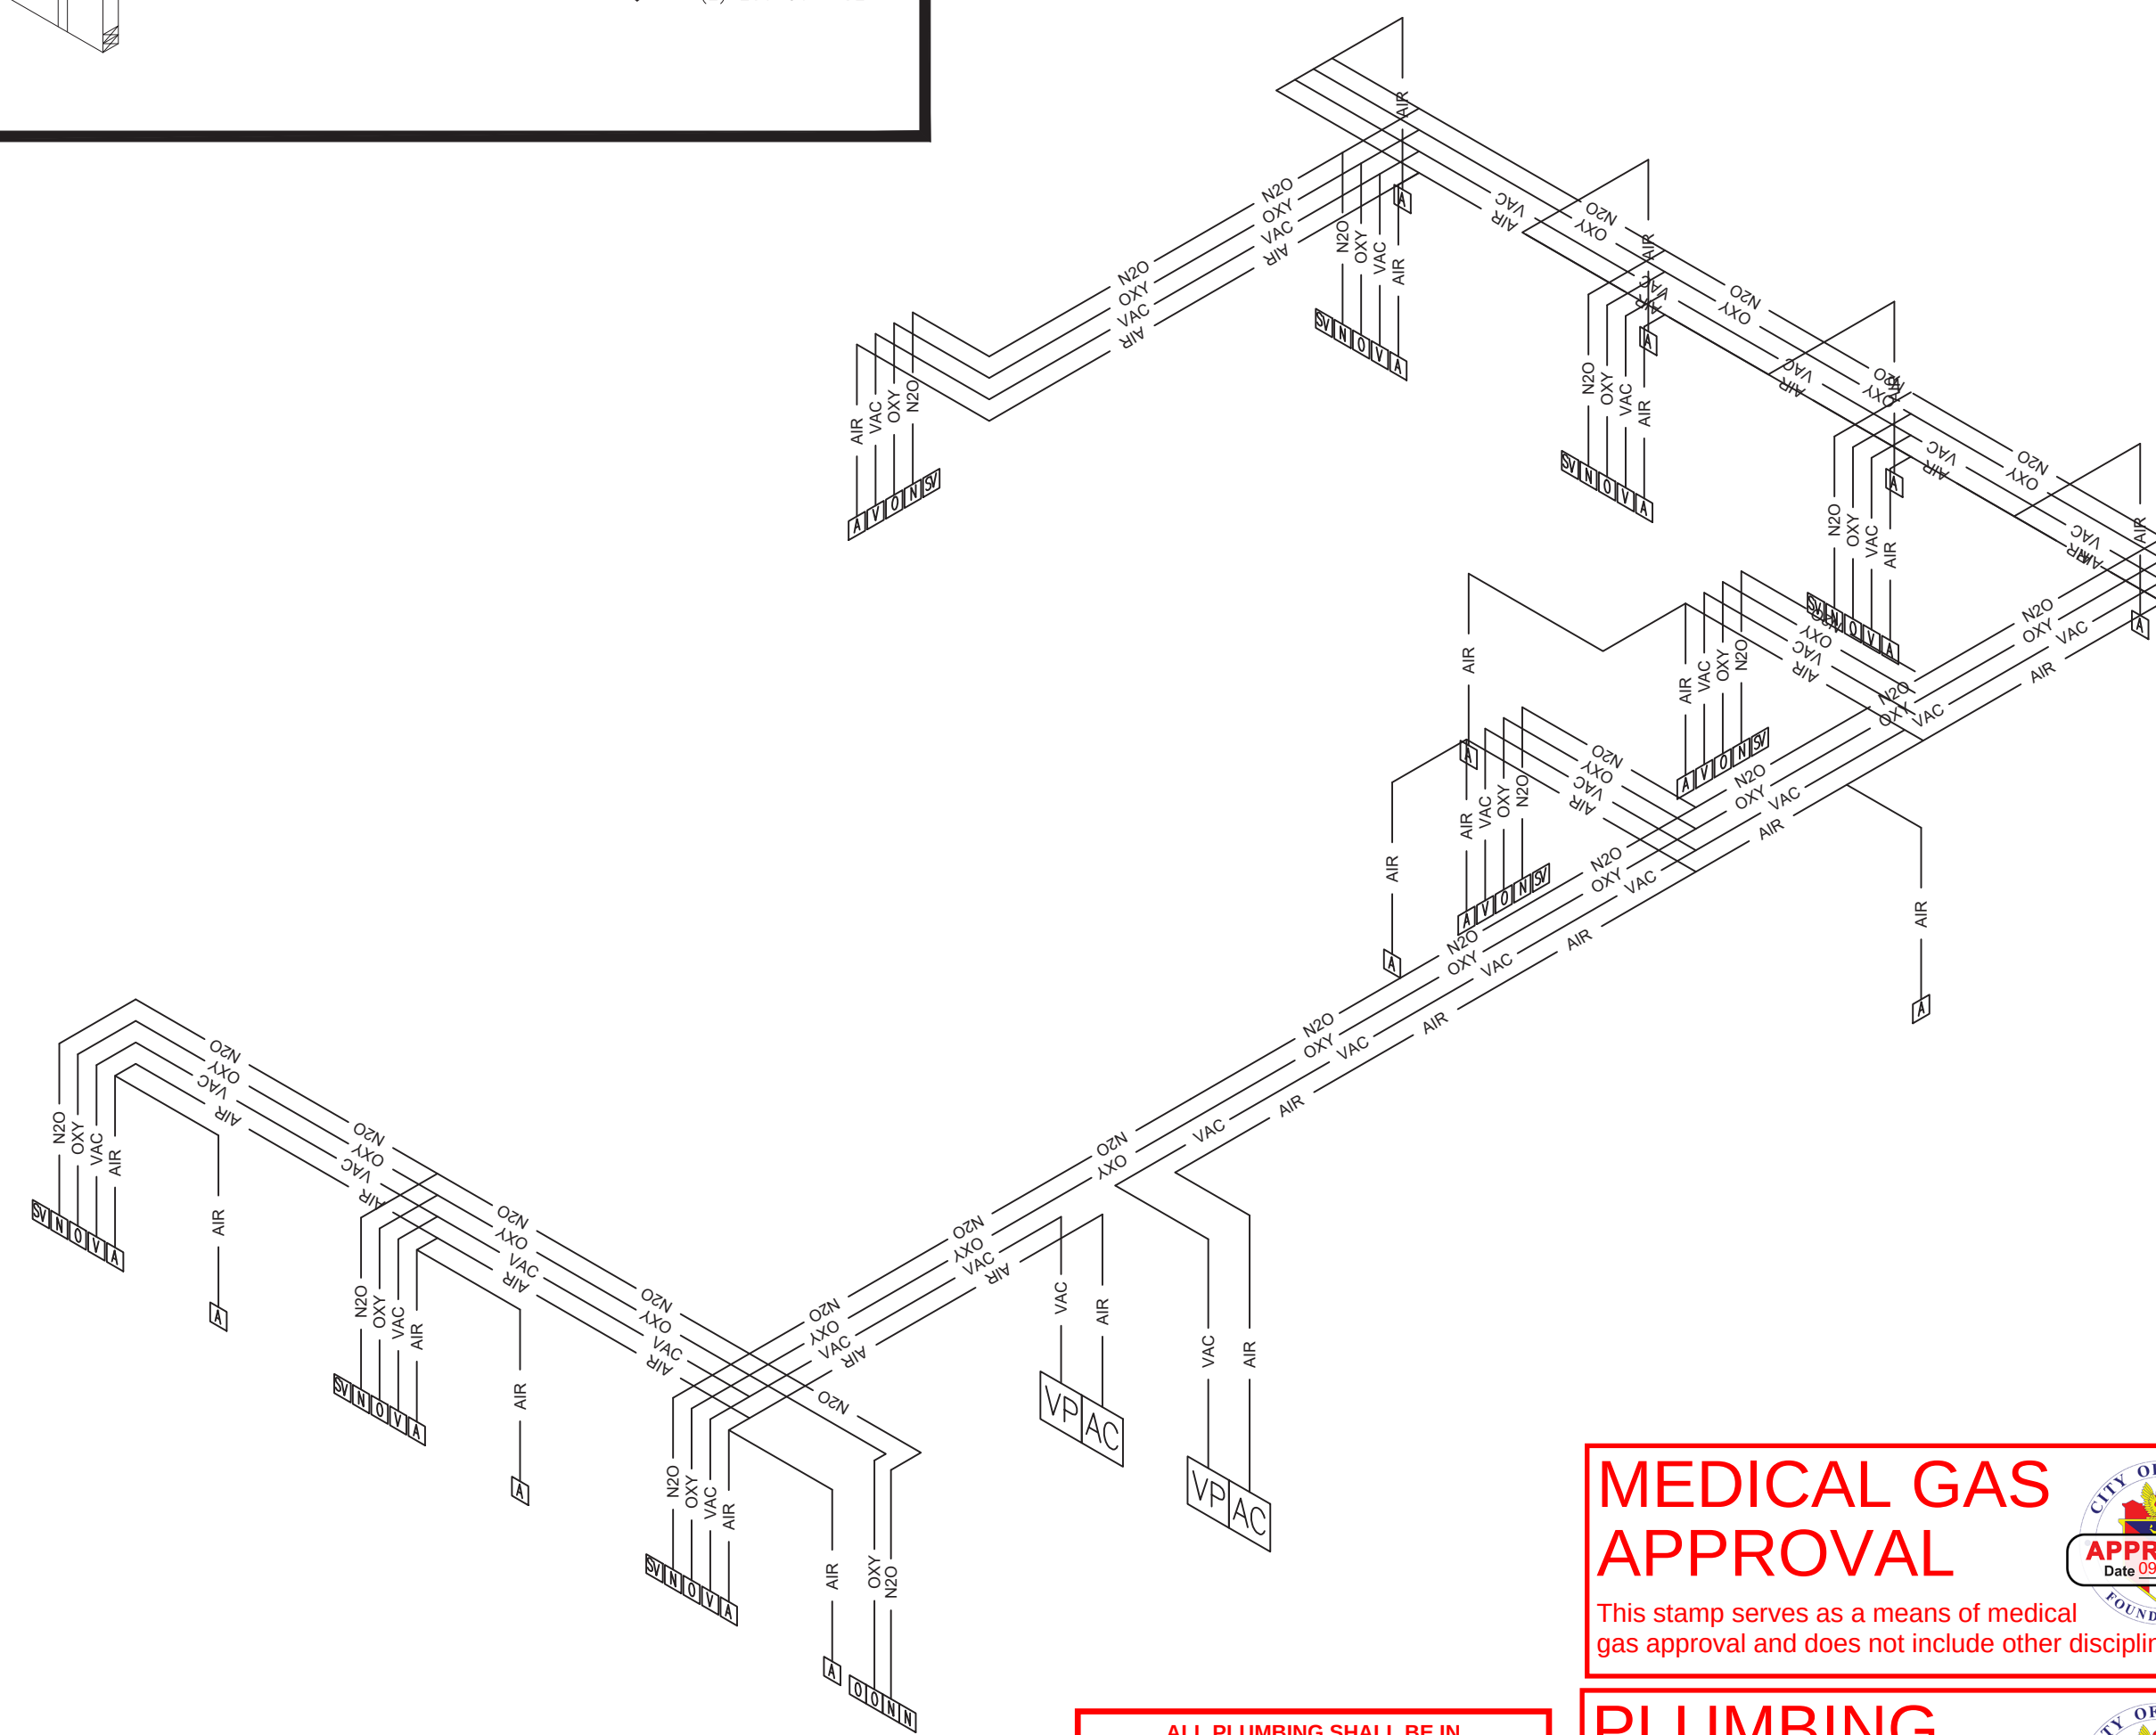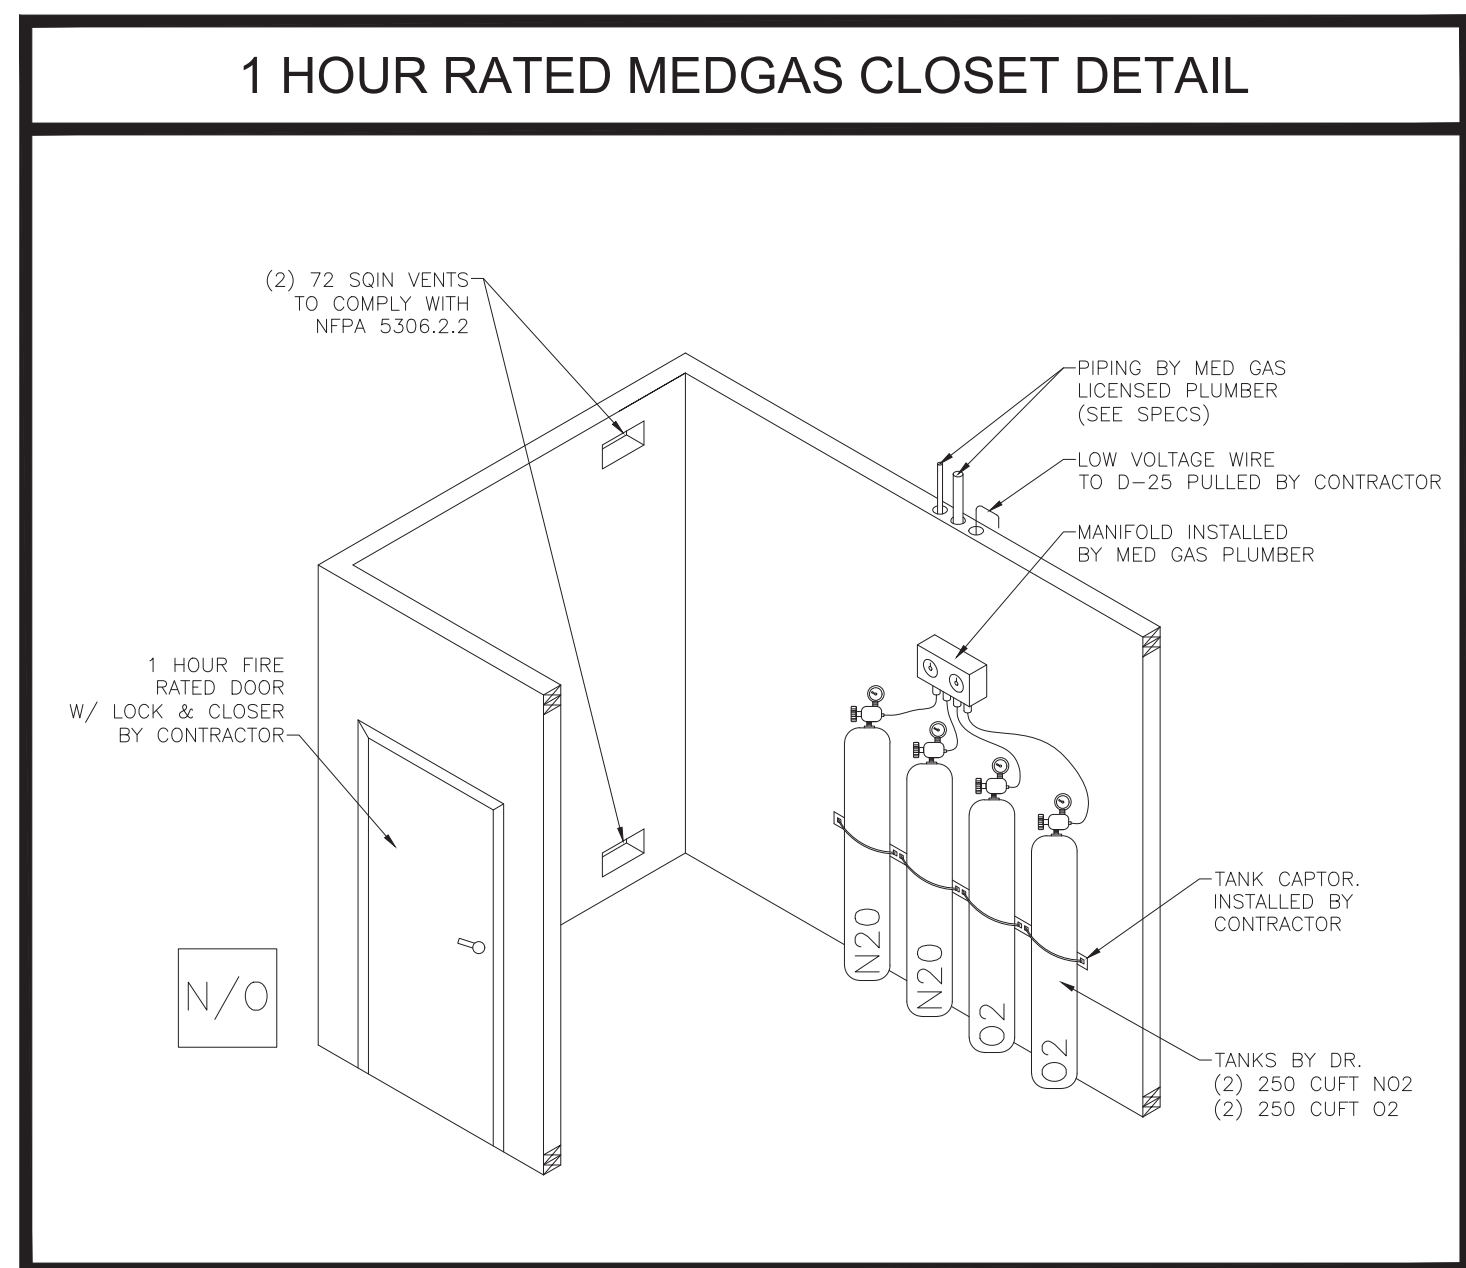

MEDGAS PLUMBING RISER

ALL PLUMBING SHALL BE IN ACCORDANCE WITH CITY OF AUSTIN ADOPTED PLUMBING CODES

THE GRANTING OF A PERMIT FOR, OR APPROVAL OF THESE PLANS AND SPECIFICATIONS SHALL NOT BE CONSTRUED TO BE A PERMIT FOR, OR APPROVAL OF ANY VIOLATION OF ANY OF THE PROVISIONS OF THE CURRENTLY ADOPTED PLUMBING CODE OR ANY OTHER ORDINANCES OF THE CITY OF AUSTIN

PLUMBING APPROVAL

This stamp serves as a means of plumbing approval and does not include other disciplines.




APPROVED
Date 09/01/2022

STATE OF TEXAS
STEPHEN P. BLAKE
76335
LICENSED
PROFESSIONAL ENGINEER

St P Beaker, PE

8/26/2022

MEDGAS PLUMBING PLAN

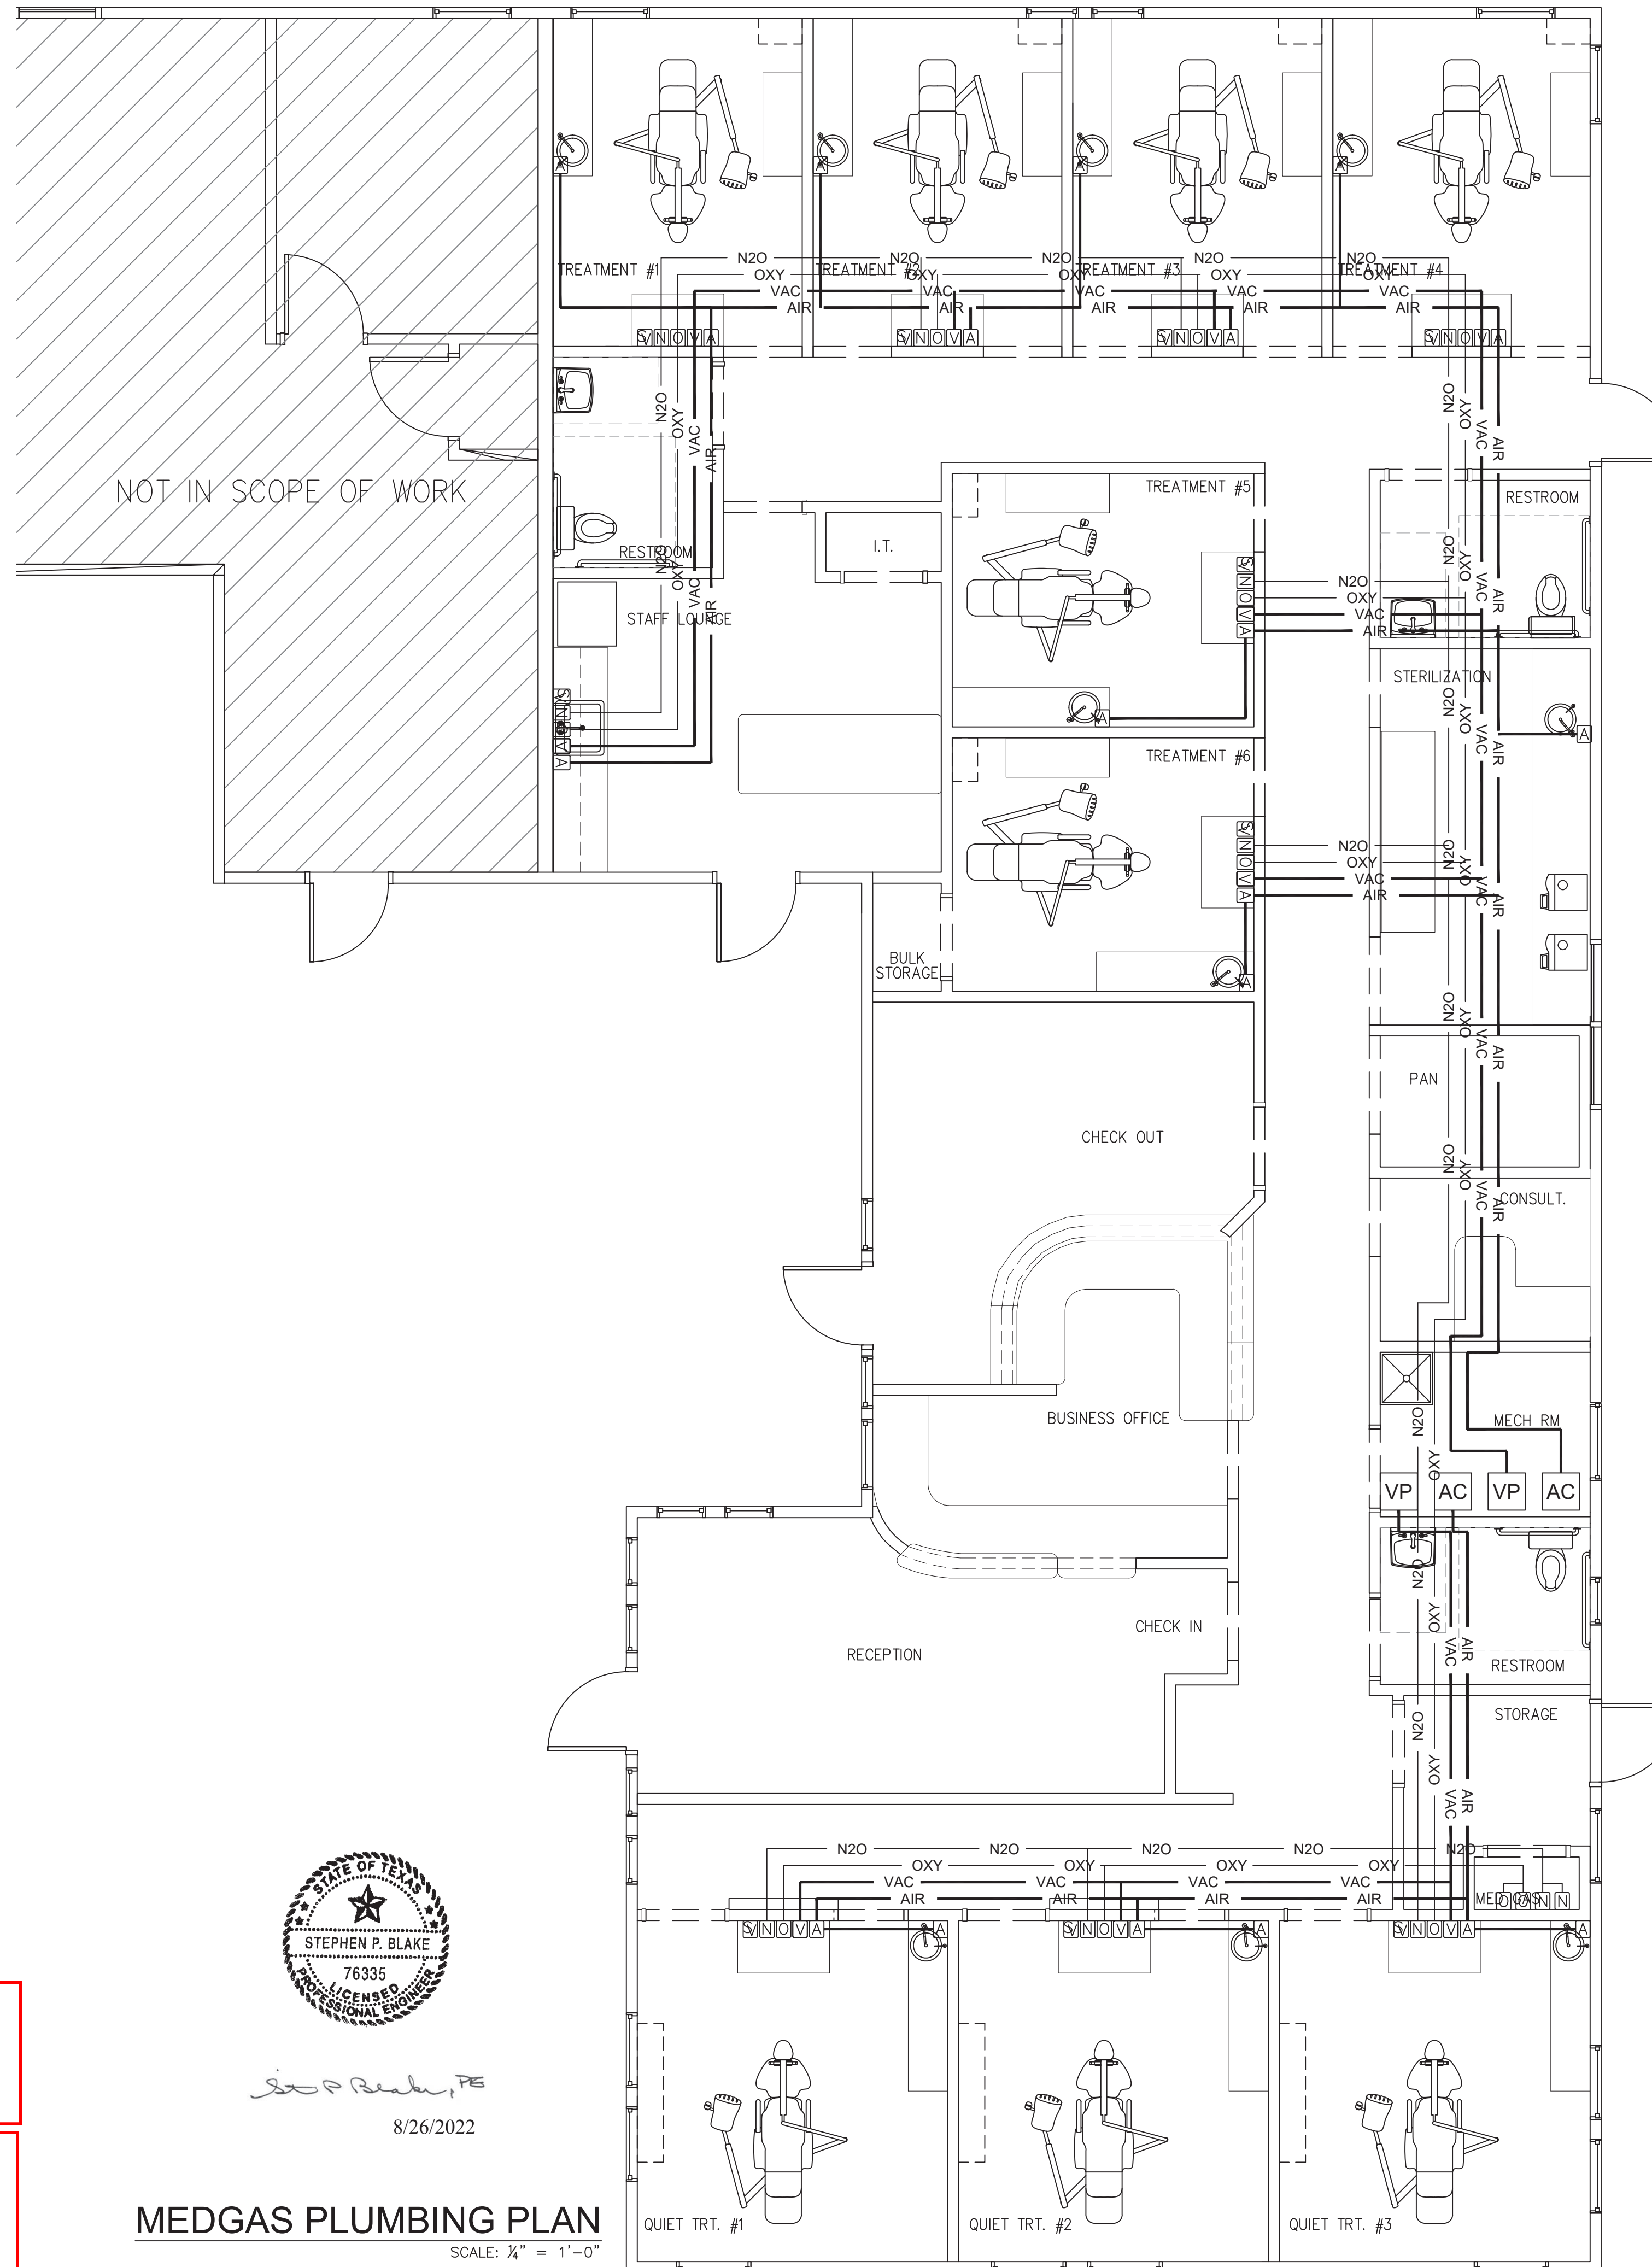

	07.06.22	PERMIT SET	JM
	08.24.22	CITY COMMENTS R1	JM
NO	DATE	DESCRIPTION	BY

REVISION HISTORY

Med+Tech®
www.medtechconstruction.com

P.O. BOX 6537 OFFICE: 210.821.1717
SAN ANTONIO, TX 78206 FAX: 210.827.0371

DR. GOEHRING
4403 MENCHACA RD, SUITE A,B,C
AUSTIN, TEXAS 78745

BLAKE ENGINEERING, LLC
22014 PELICAN EDGE
SAN ANTONIO, TX 78258
FIRM REGISTRATION NO: F-5276

P.E. STAM

SHEET TITLE: MEDGAS PLAN

SHEET N

P3