




Second Floor Available For Lease

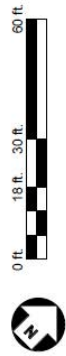


Second Floor

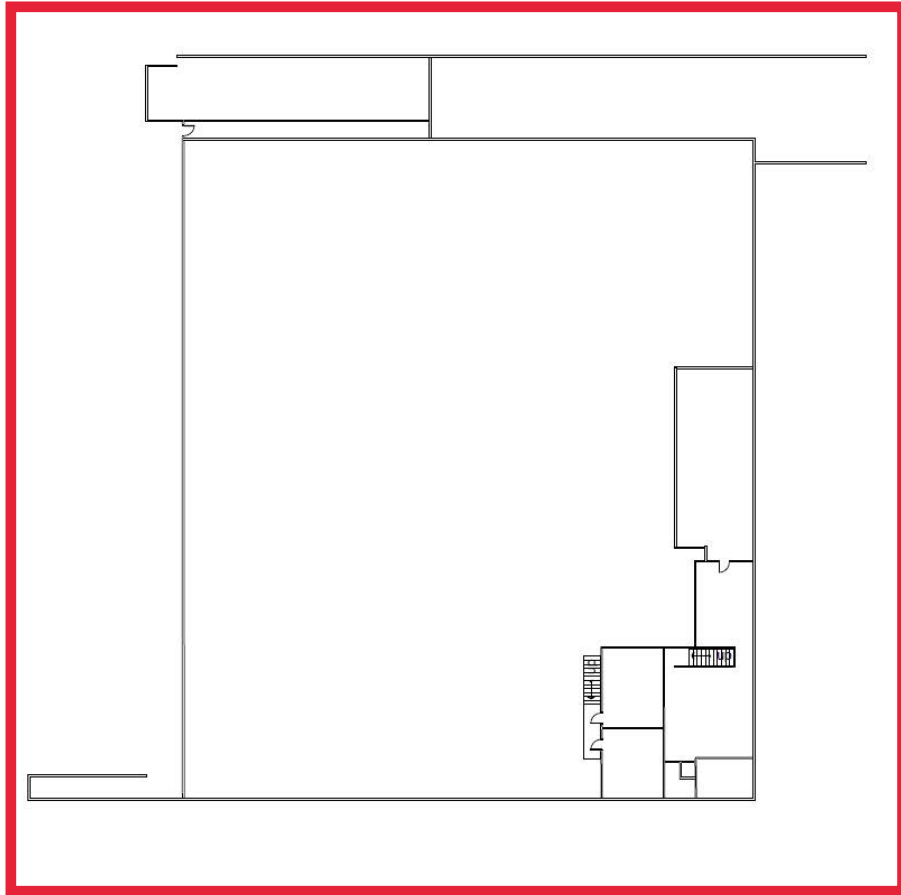

TITLE Building C-1 East Second Floor
DATE 11/9/99
SCALE 1 in. = 30ft. 0 in.
PAGE 2 OF 2

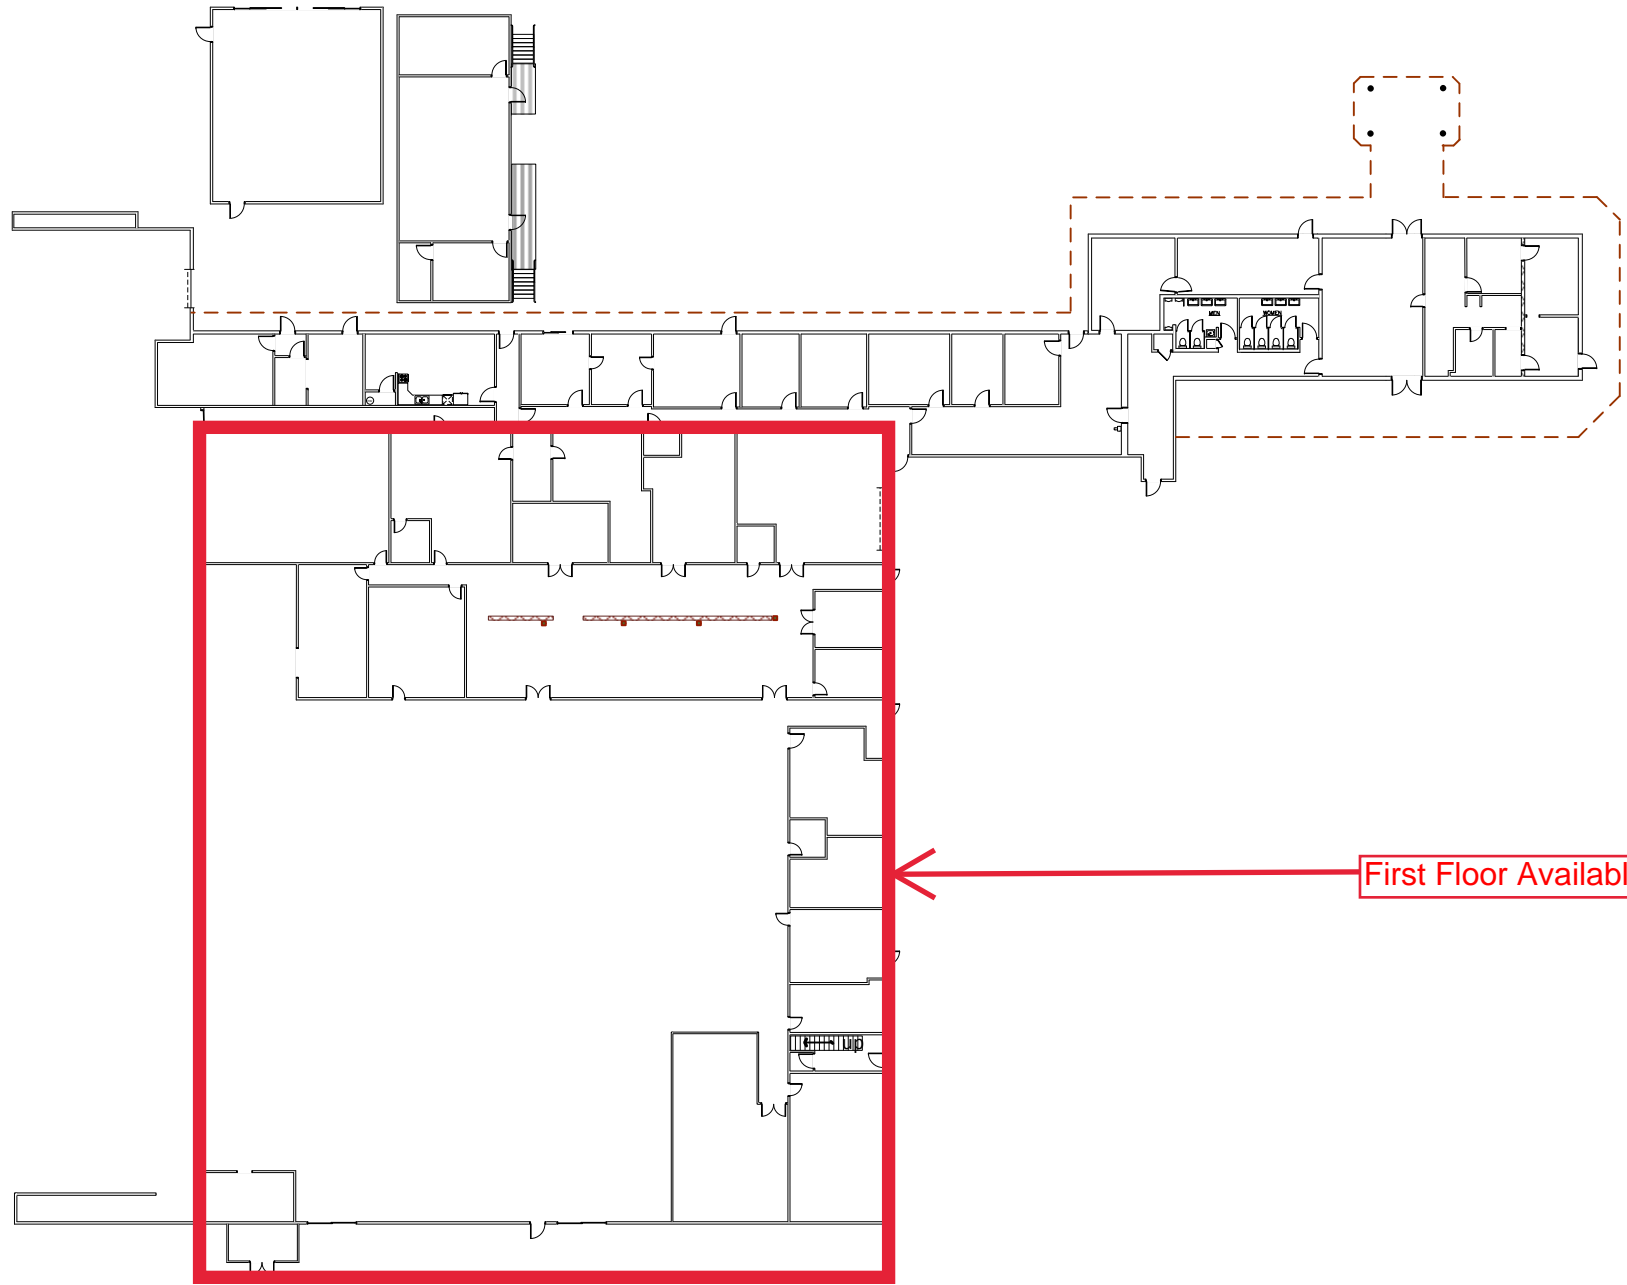

First Floor Available For Lease

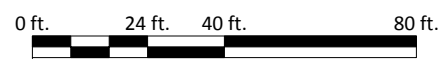

TITLE Snohomish County Airport Building C-1 & C-2 Floor Plan	SCALE 1" = 40'	DATE 10/3/11
	DRAWN BY RD	PAGE 1 OF 1