

SITE PLAN


205 G St

Turlock, CA 95380




Parcel ID: 043-013-026-000

Lot area: 0.24 Acres

Paper Size: 11"x17"

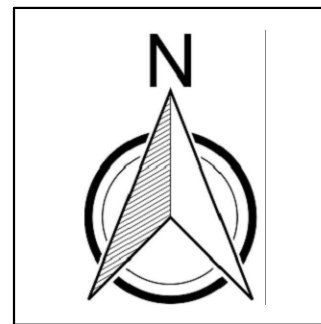

scale 1"=20'

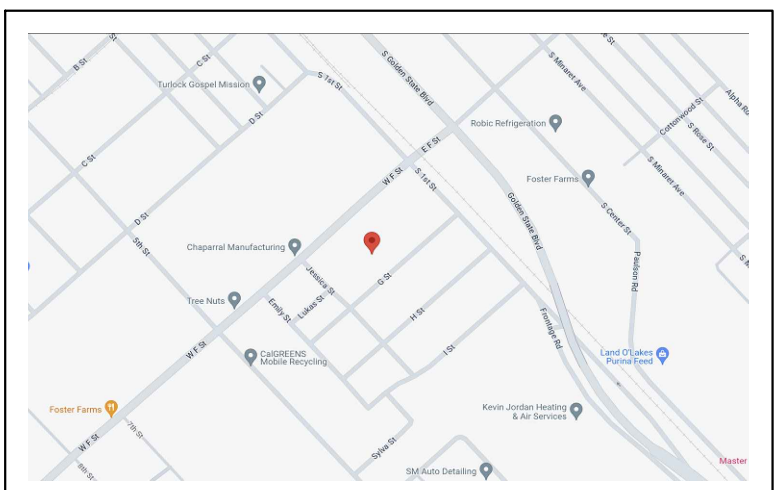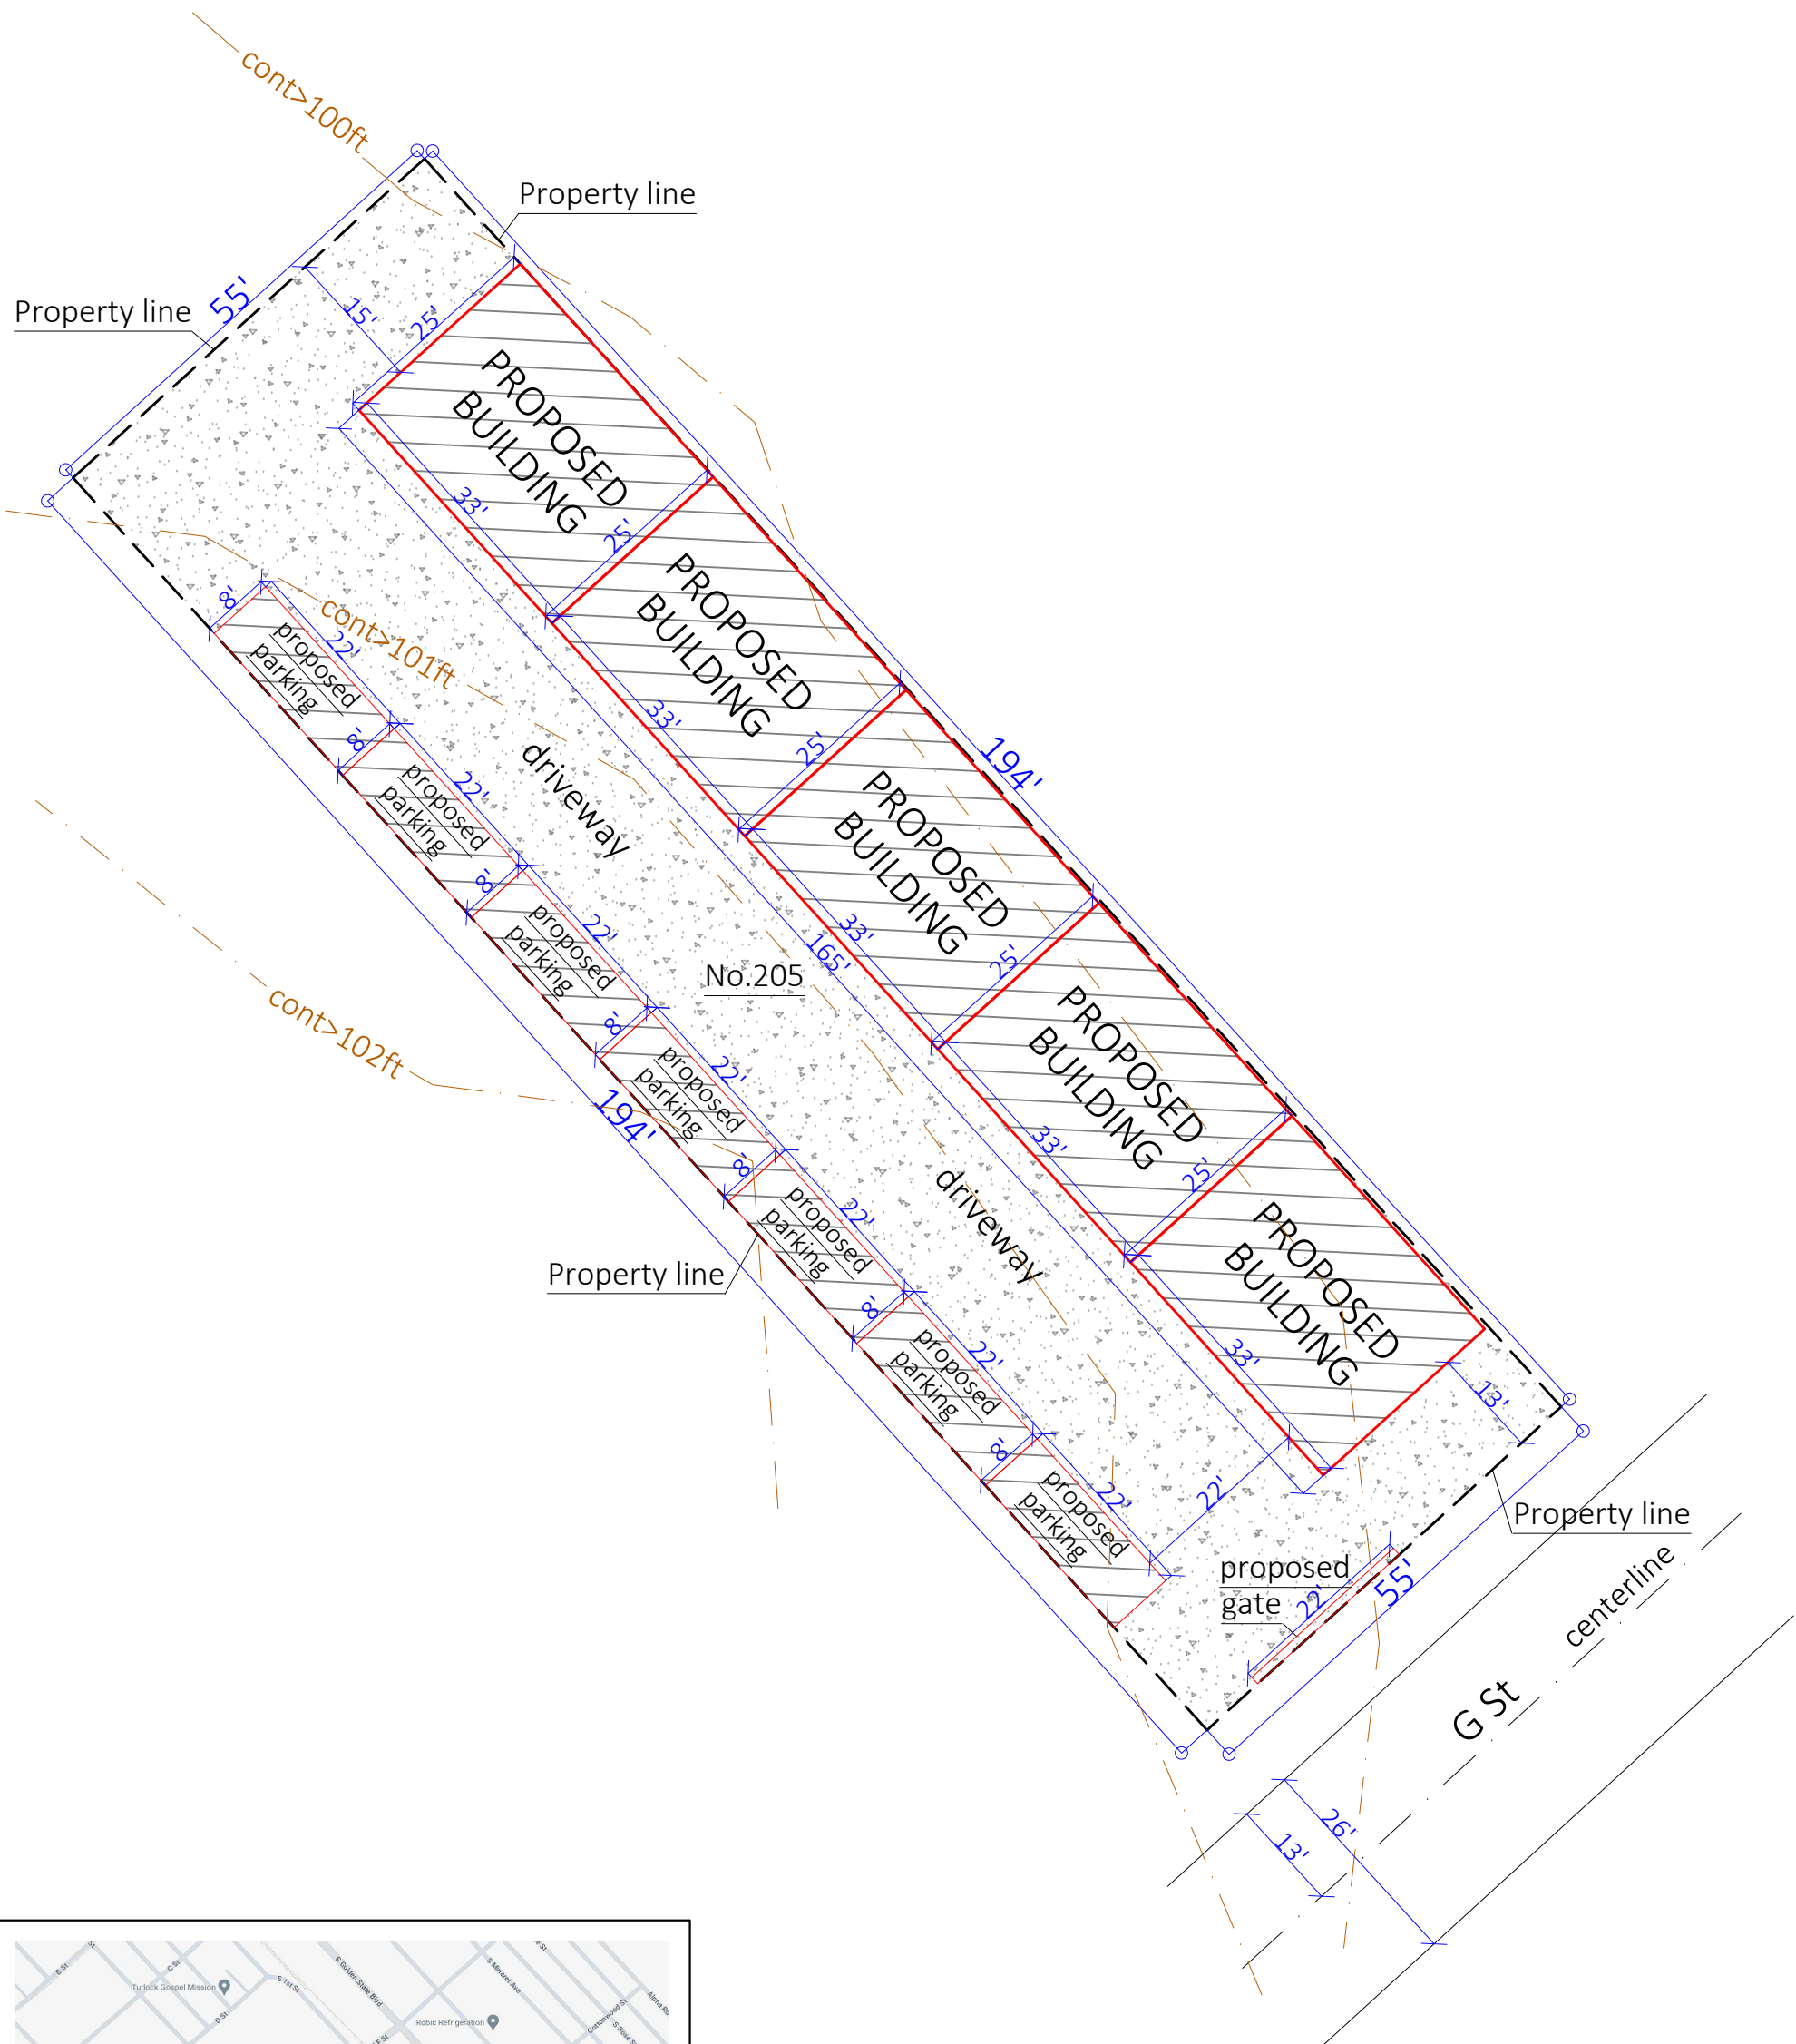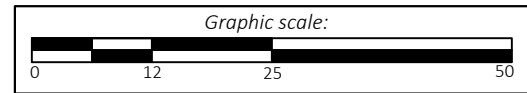

VICINITY MAP