

FOR LEASE

DELRAY CORPORATE CENTER


2855-2915 S CONGRESS AVE, DELRAY BEACH, FL 33445

2875C S CONGRESS AVE



SPACE HIGHLIGHTS

- 2,565 SF
- 3 offices totaling +/- 1,148 SF
- Conference room
- LED Lighting
- Reception
- Kitchenette
- 12' x 14' grade level overhead door
- Private restroom
- Beautiful upgraded finishes
- Tinted glass front entrance

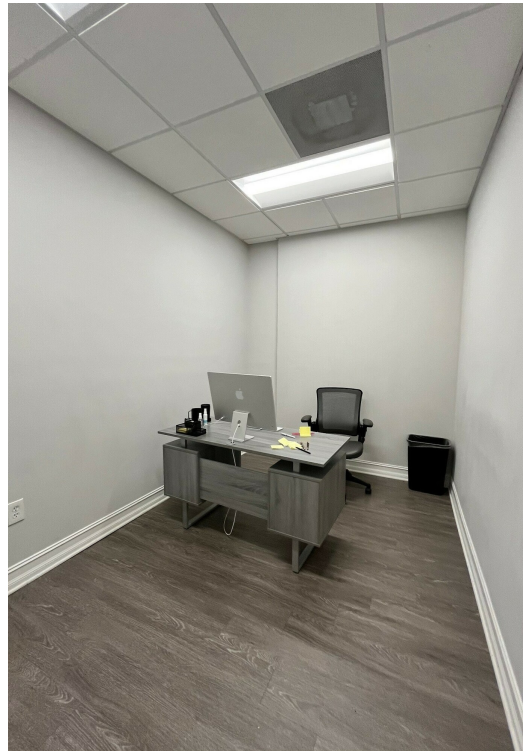

LORETTA SHATTO
Certified Property Manager/Sales Associate
Direct: 954.491.5505 | Cell: 954.302.8639
loretta@levyrai.com




FOR LEASE

DELRAY CORPORATE CENTER

2855-2915 S CONGRESS AVE, DELRAY BEACH, FL 33445

FLOOR PLAN

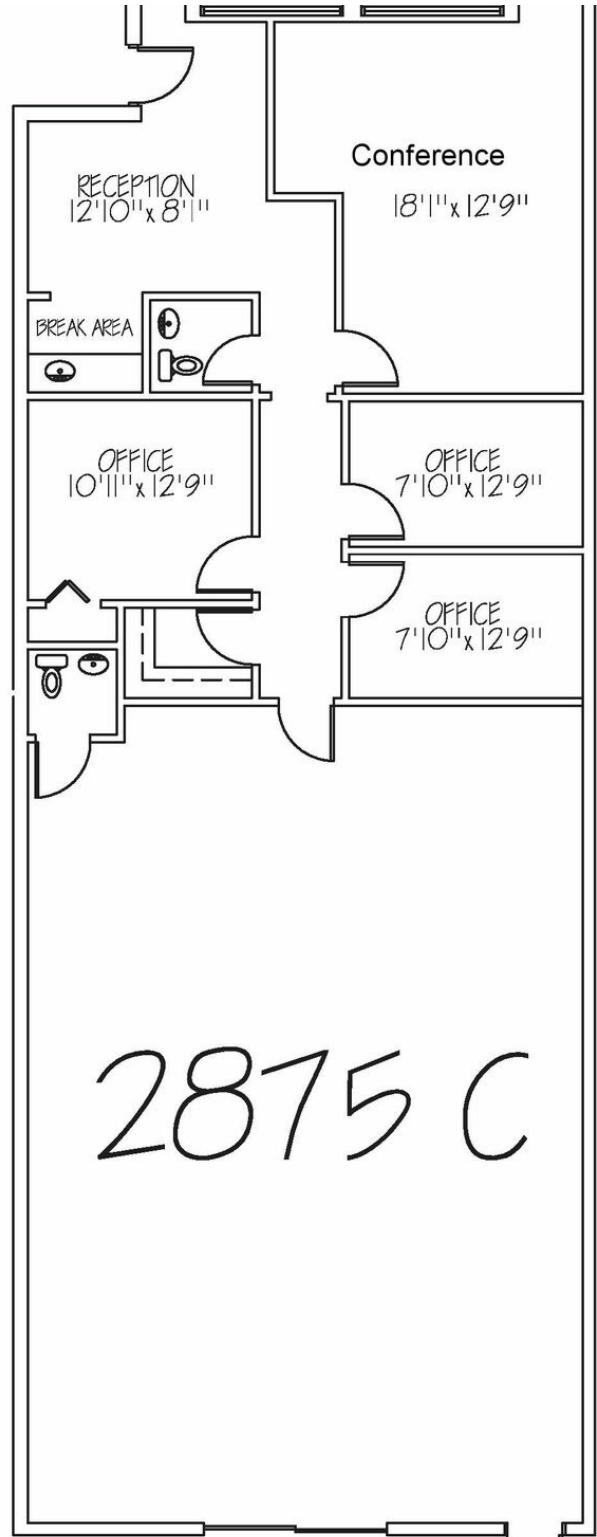

scale = N.T.S.

Drawn By: MAL

Drawing Date: 10/12/08

Existing Floor Plan

Notes:

THE INFORMATION CONTAINED HEREIN IS THE SOLE PROPERTY OF CAD CONCEPTS AND USE AND / OR REPRODUCTION THERE OF IS EXPRESSLY PROHIBITED WITHOUT CONSENT OF CAD CONCEPTS. THIS DRAWING AND ALL DATA IT CONTAINS IS INTENDED FOR THE SOLE PURPOSE OF ILLUSTRATING THE EXISTING FLOOR PLAN CONFIGURATION. THIS PLAN IS NOT TO BE USED FOR PERMIT ISSUE OR CONSTRUCTION DOCUMENTATION. VERIFY ALL FIELD MEASUREMENTS.



1210 STIRLING RD # 2B
DANIA BEACH FL 33004

LORETTA SHATTO

Certified Property Manager/Sales Associate
Direct: 954.491.5505 | Cell: 954.302.8639
loretta@levyrai.com

