
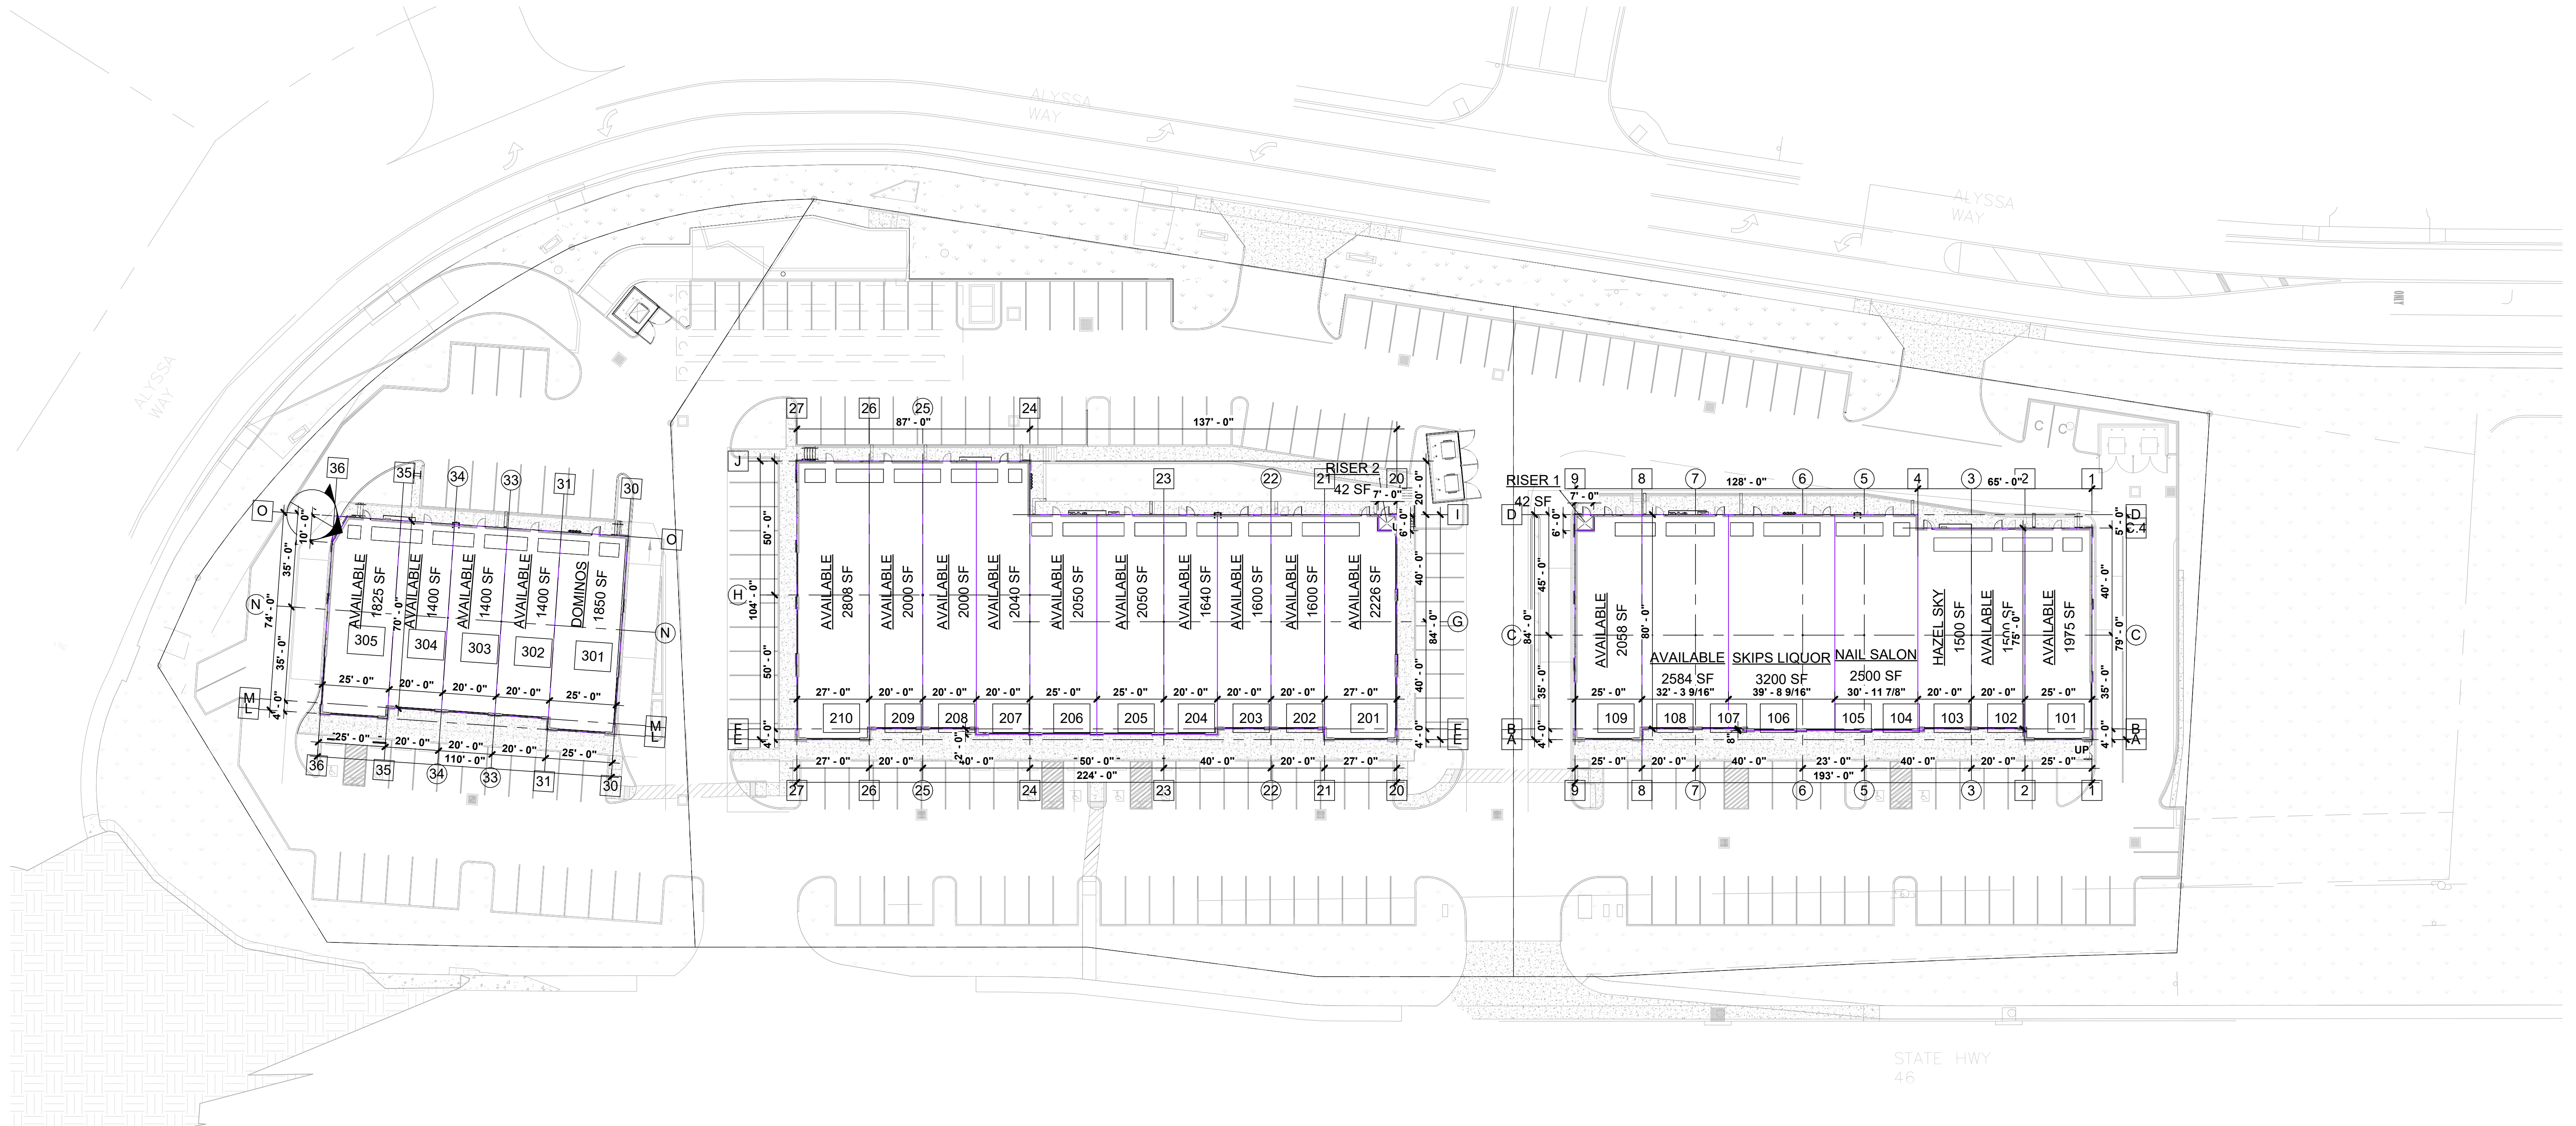


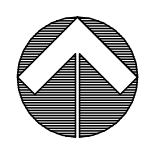

 **1 OVERALL LEASING SITE PLAN**
LP-4 SCALE: 1" = 30'-0"