


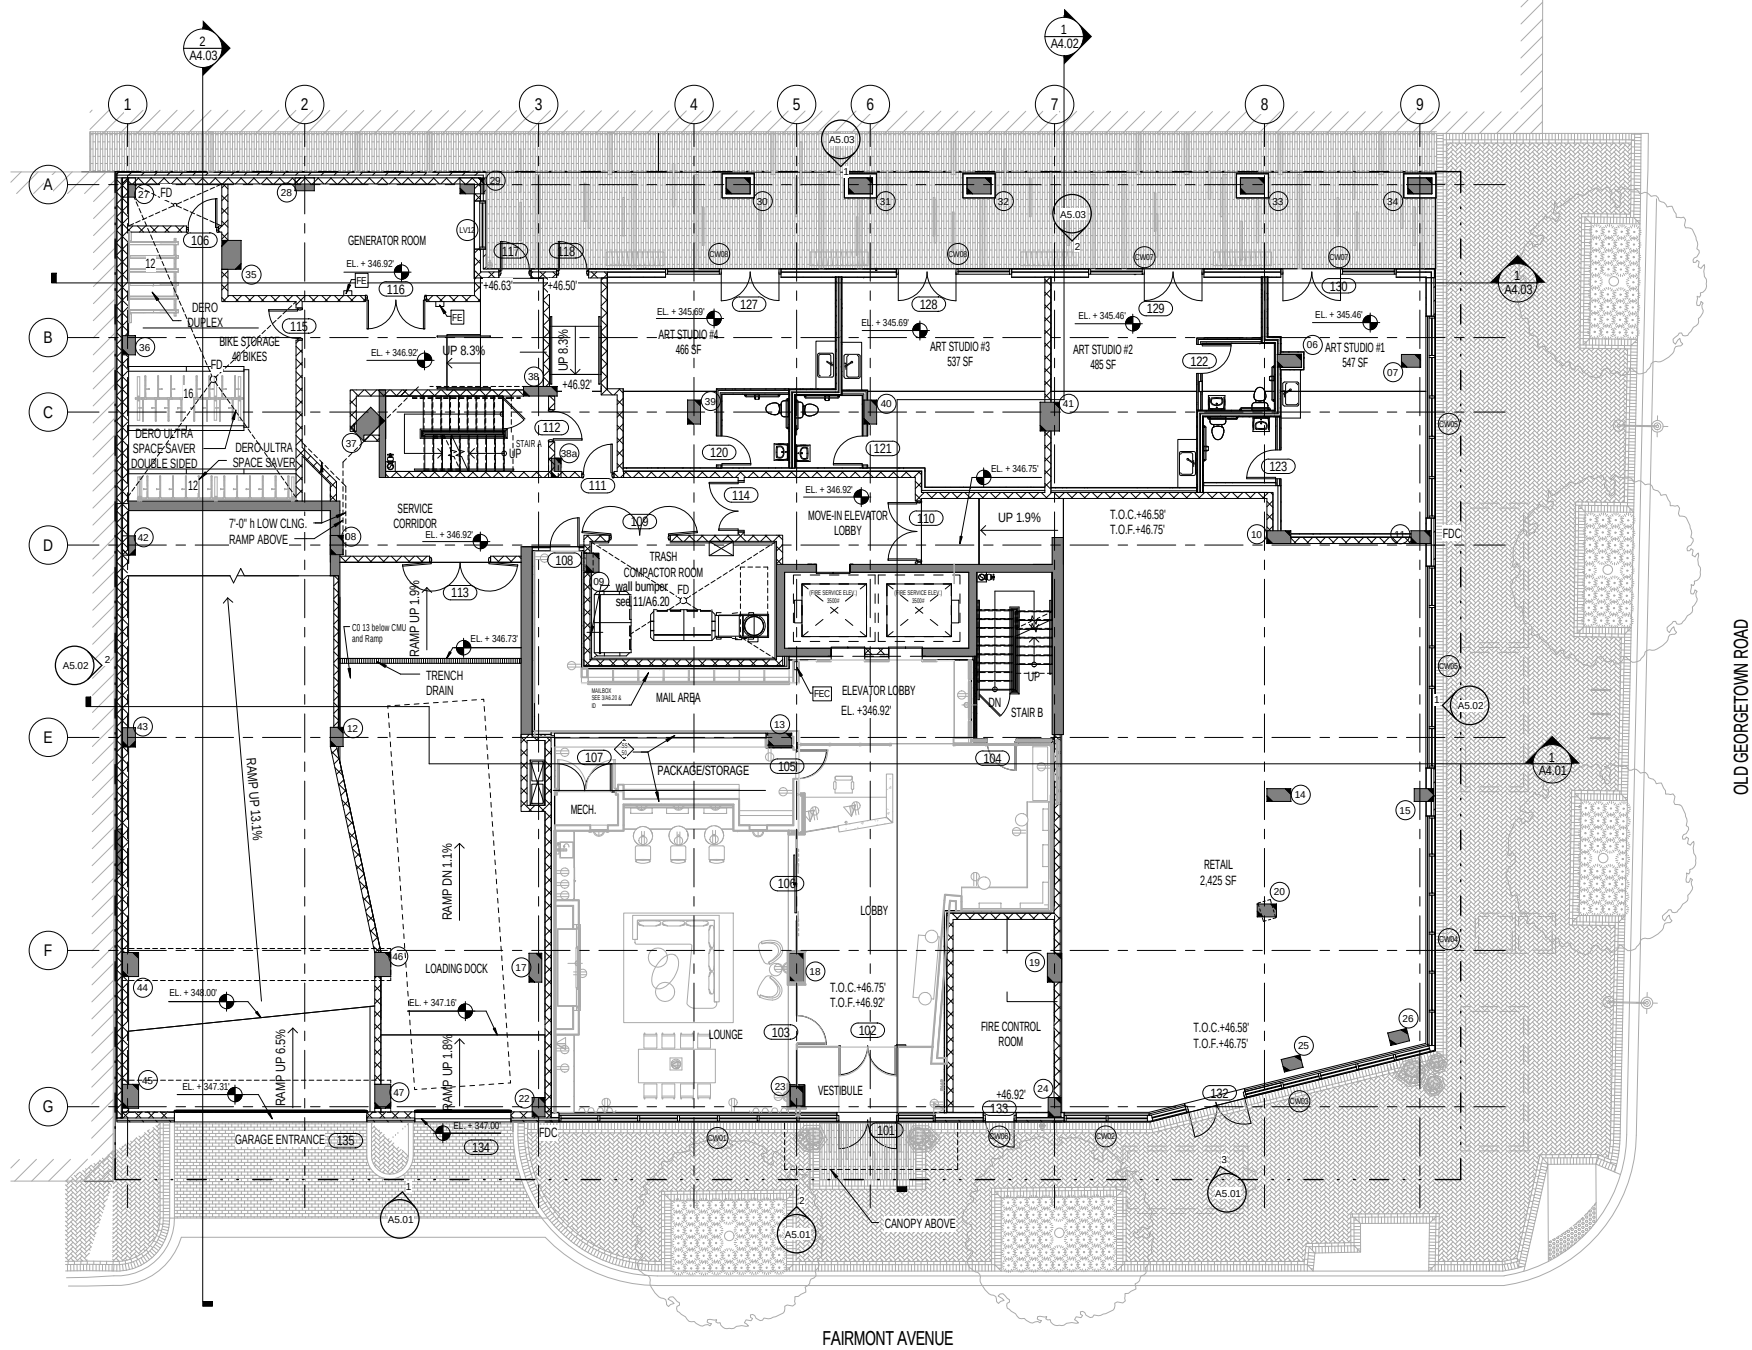

Scale: 1"=20'

1st Floor Plan
30 October, 2015

4960 Fairmont Ave
Bethesda, MD

SK+I
ARCHITECTURE