

FOR LEASE

8,993 SF INDUSTRIAL WAREHOUSE BUILDING

6130 IDLEWILD STREET, FORT MYERS, FLORIDA 33966


**UNDER
NEW
OWNERSHIP!**



- **BUILDING SIZE:** 8,993 SF
- **LAND SIZE:** 1.0 AC
- **LEASE RATE:** \$16.50 / SF

PROPERTY FEATURES

- **NEW OFFICE! NEW ROOF!**
- Landlord is in the Process of Painting the Building & Milling/Paving Exterior Lot
- Fenced & Secured Site!
- 18' Clear Height
- Six (6) Grade-Level Doors (10' x 14')
- Industrial Outdoor Storage Area
- Zoned IL ([click here for uses](#))

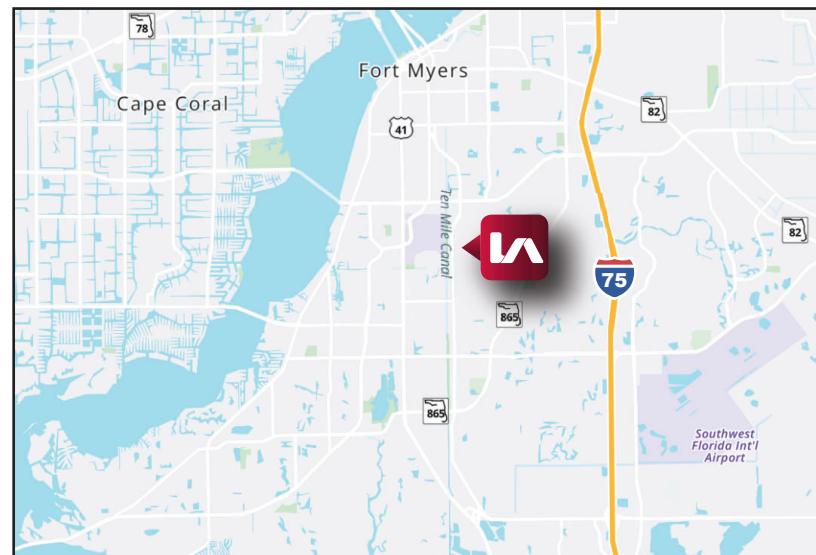

Please Contact:

Colton Brausen
Vice President

📞 **239.210.7608**

✉ cbrausen@lee-associates.com

All information furnished regarding property for sale, rental or financing is from sources deemed reliable, but no warranty or representation is made to the accuracy thereof and same is subject to errors, omissions, change of price, or other conditions prior to sale, lease or financing or withdrawal without notice. No liability of any kind is to be imposed on the broker herein.

YOUR LOCAL MARKET **EXPERT**

9979 Gulf Logistics Drive, Suite 210 | Fort Myers, Florida 33913 | Lee-FL.com



FOR LEASE

8,993 SF INDUSTRIAL WAREHOUSE BUILDING

6130 IDLEWILD STREET, FORT MYERS, FLORIDA 33966



YOUR LOCAL MARKET **EXPERT**


9979 Gulf Logistics Drive, Suite 210 | Fort Myers, Florida 33913 | Lee-FL.com



FOR LEASE

8,993 SF INDUSTRIAL WAREHOUSE BUILDING

6130 IDLEWILD STREET, FORT MYERS, FLORIDA 33966

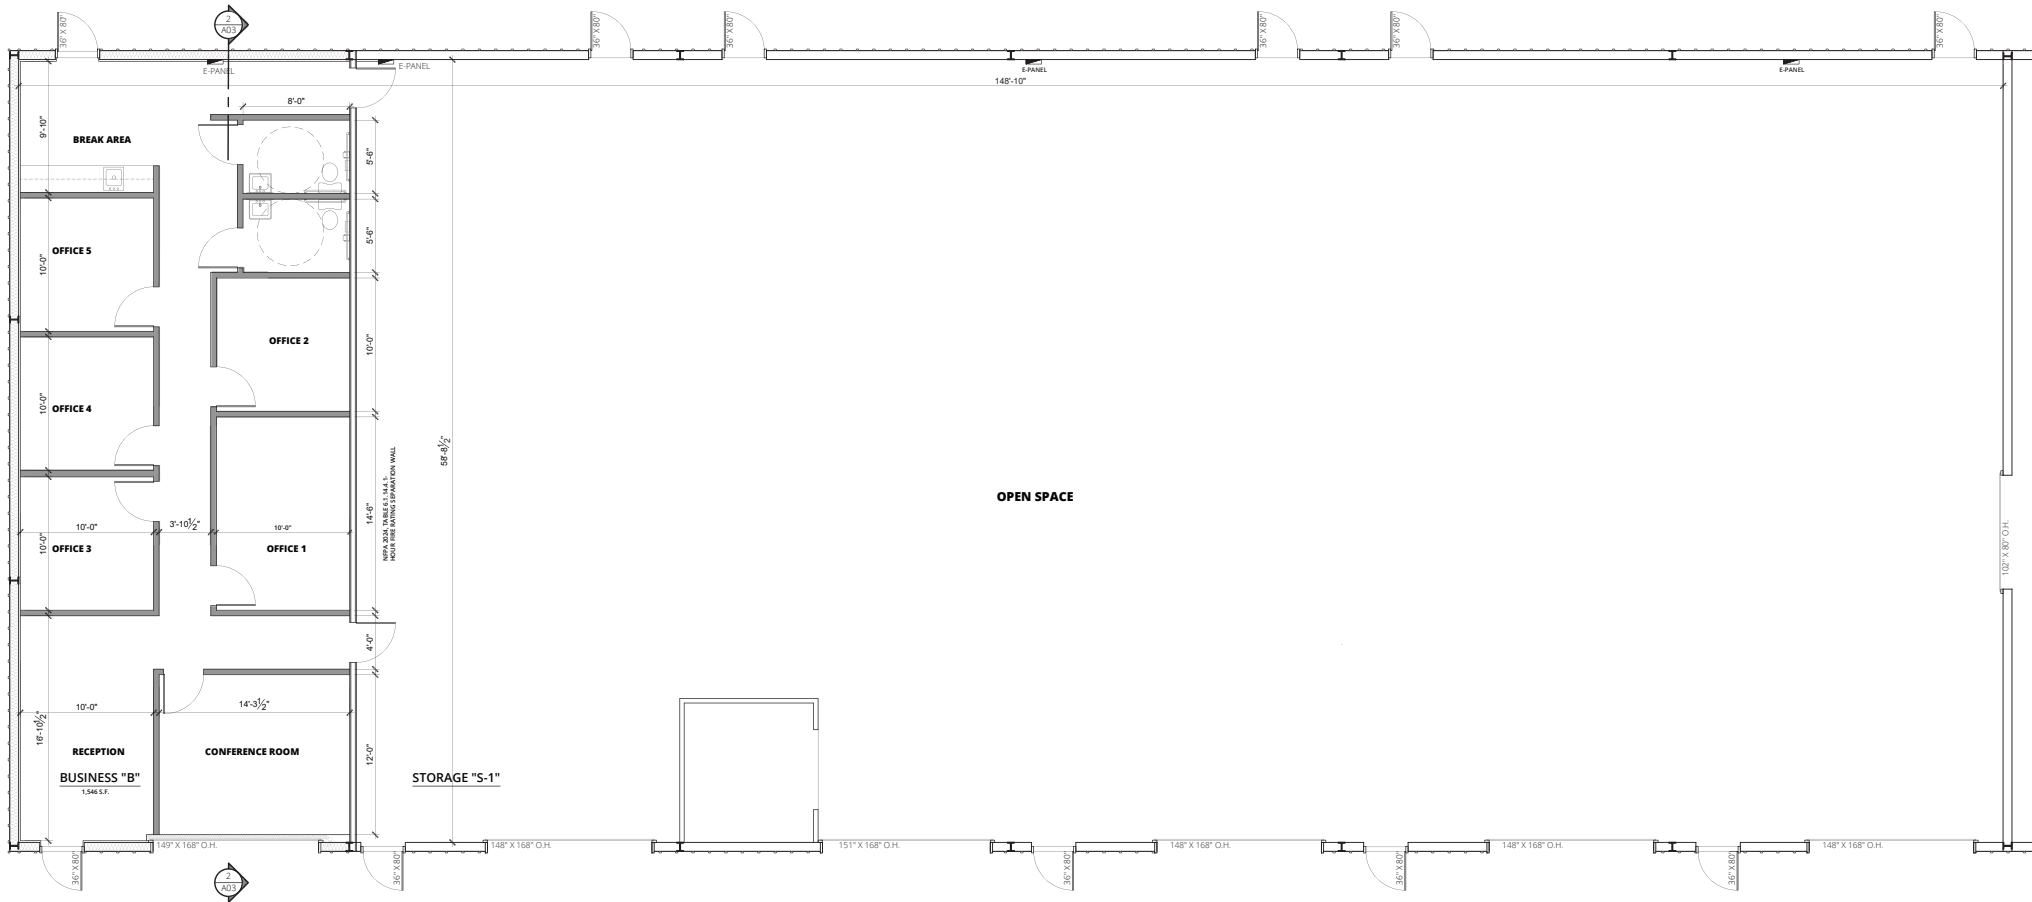


1 | PROP. FLOOR PLAN | N
A03 | SCALE: 3/16" = 1'-0"

FOR LEASE

8,993 SF INDUSTRIAL WAREHOUSE BUILDING

6130 IDLEWILD STREET, FORT MYERS, FLORIDA 33966

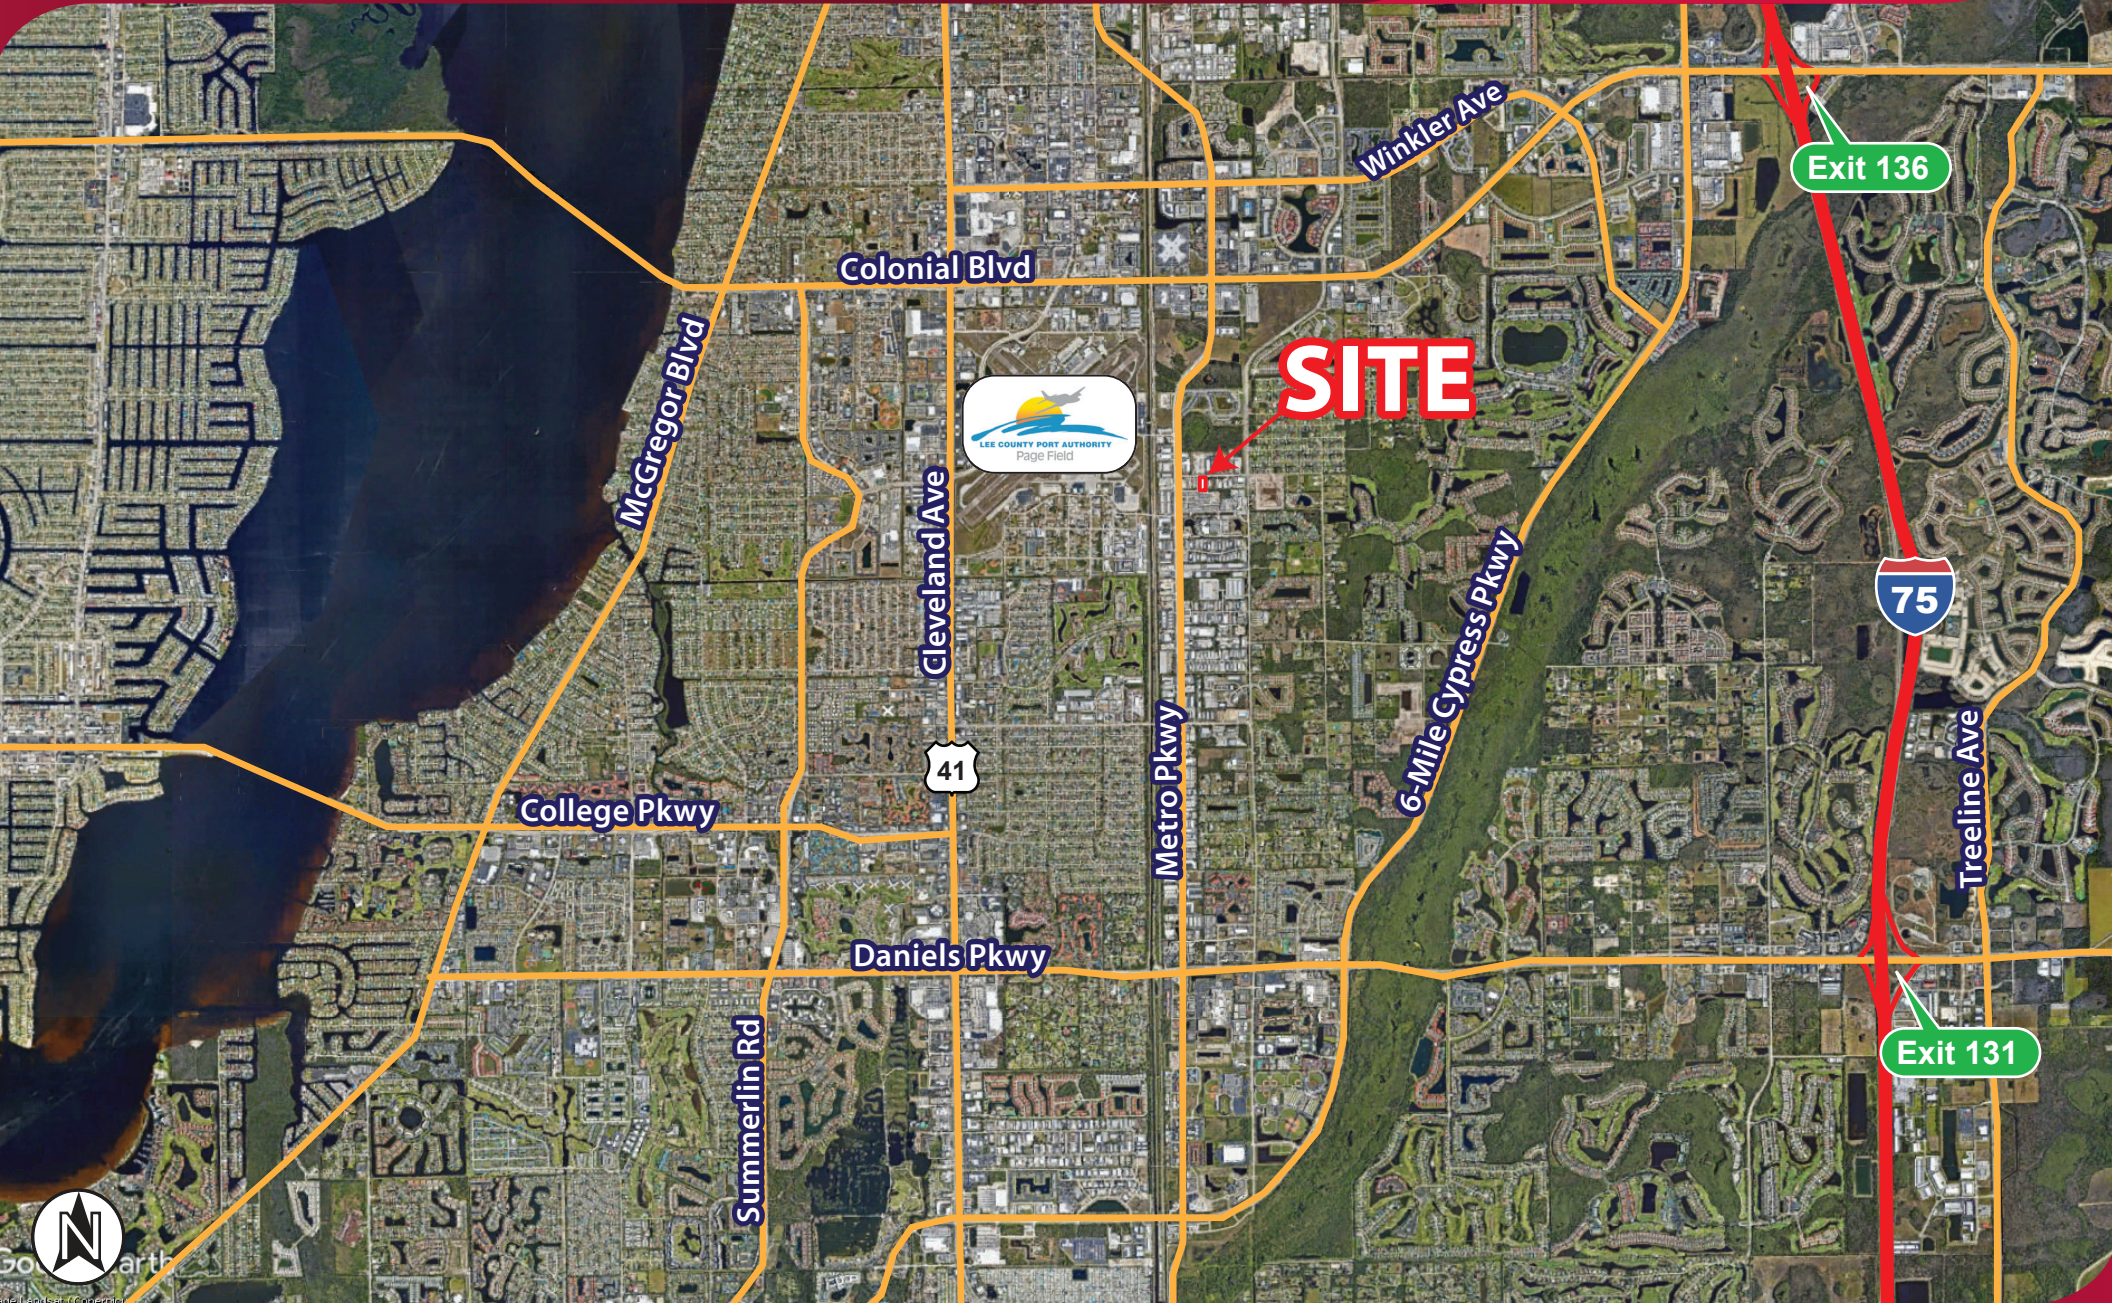

YOUR LOCAL MARKET **EXPERT**

9979 Gulf Logistics Drive, Suite 210 | Fort Myers, Florida 33913 | Lee-FL.com