


IMPORTANT COPYRIGHT INFORMATION
These drawings are the property of the designer and shall remain the property of the designer. No reproduction or reuse is permitted without the express written consent of the designer. UNAUTHORIZED USE SHALL BE PROSECUTED TO THE FULLEST EXTENT OF THE LAW.

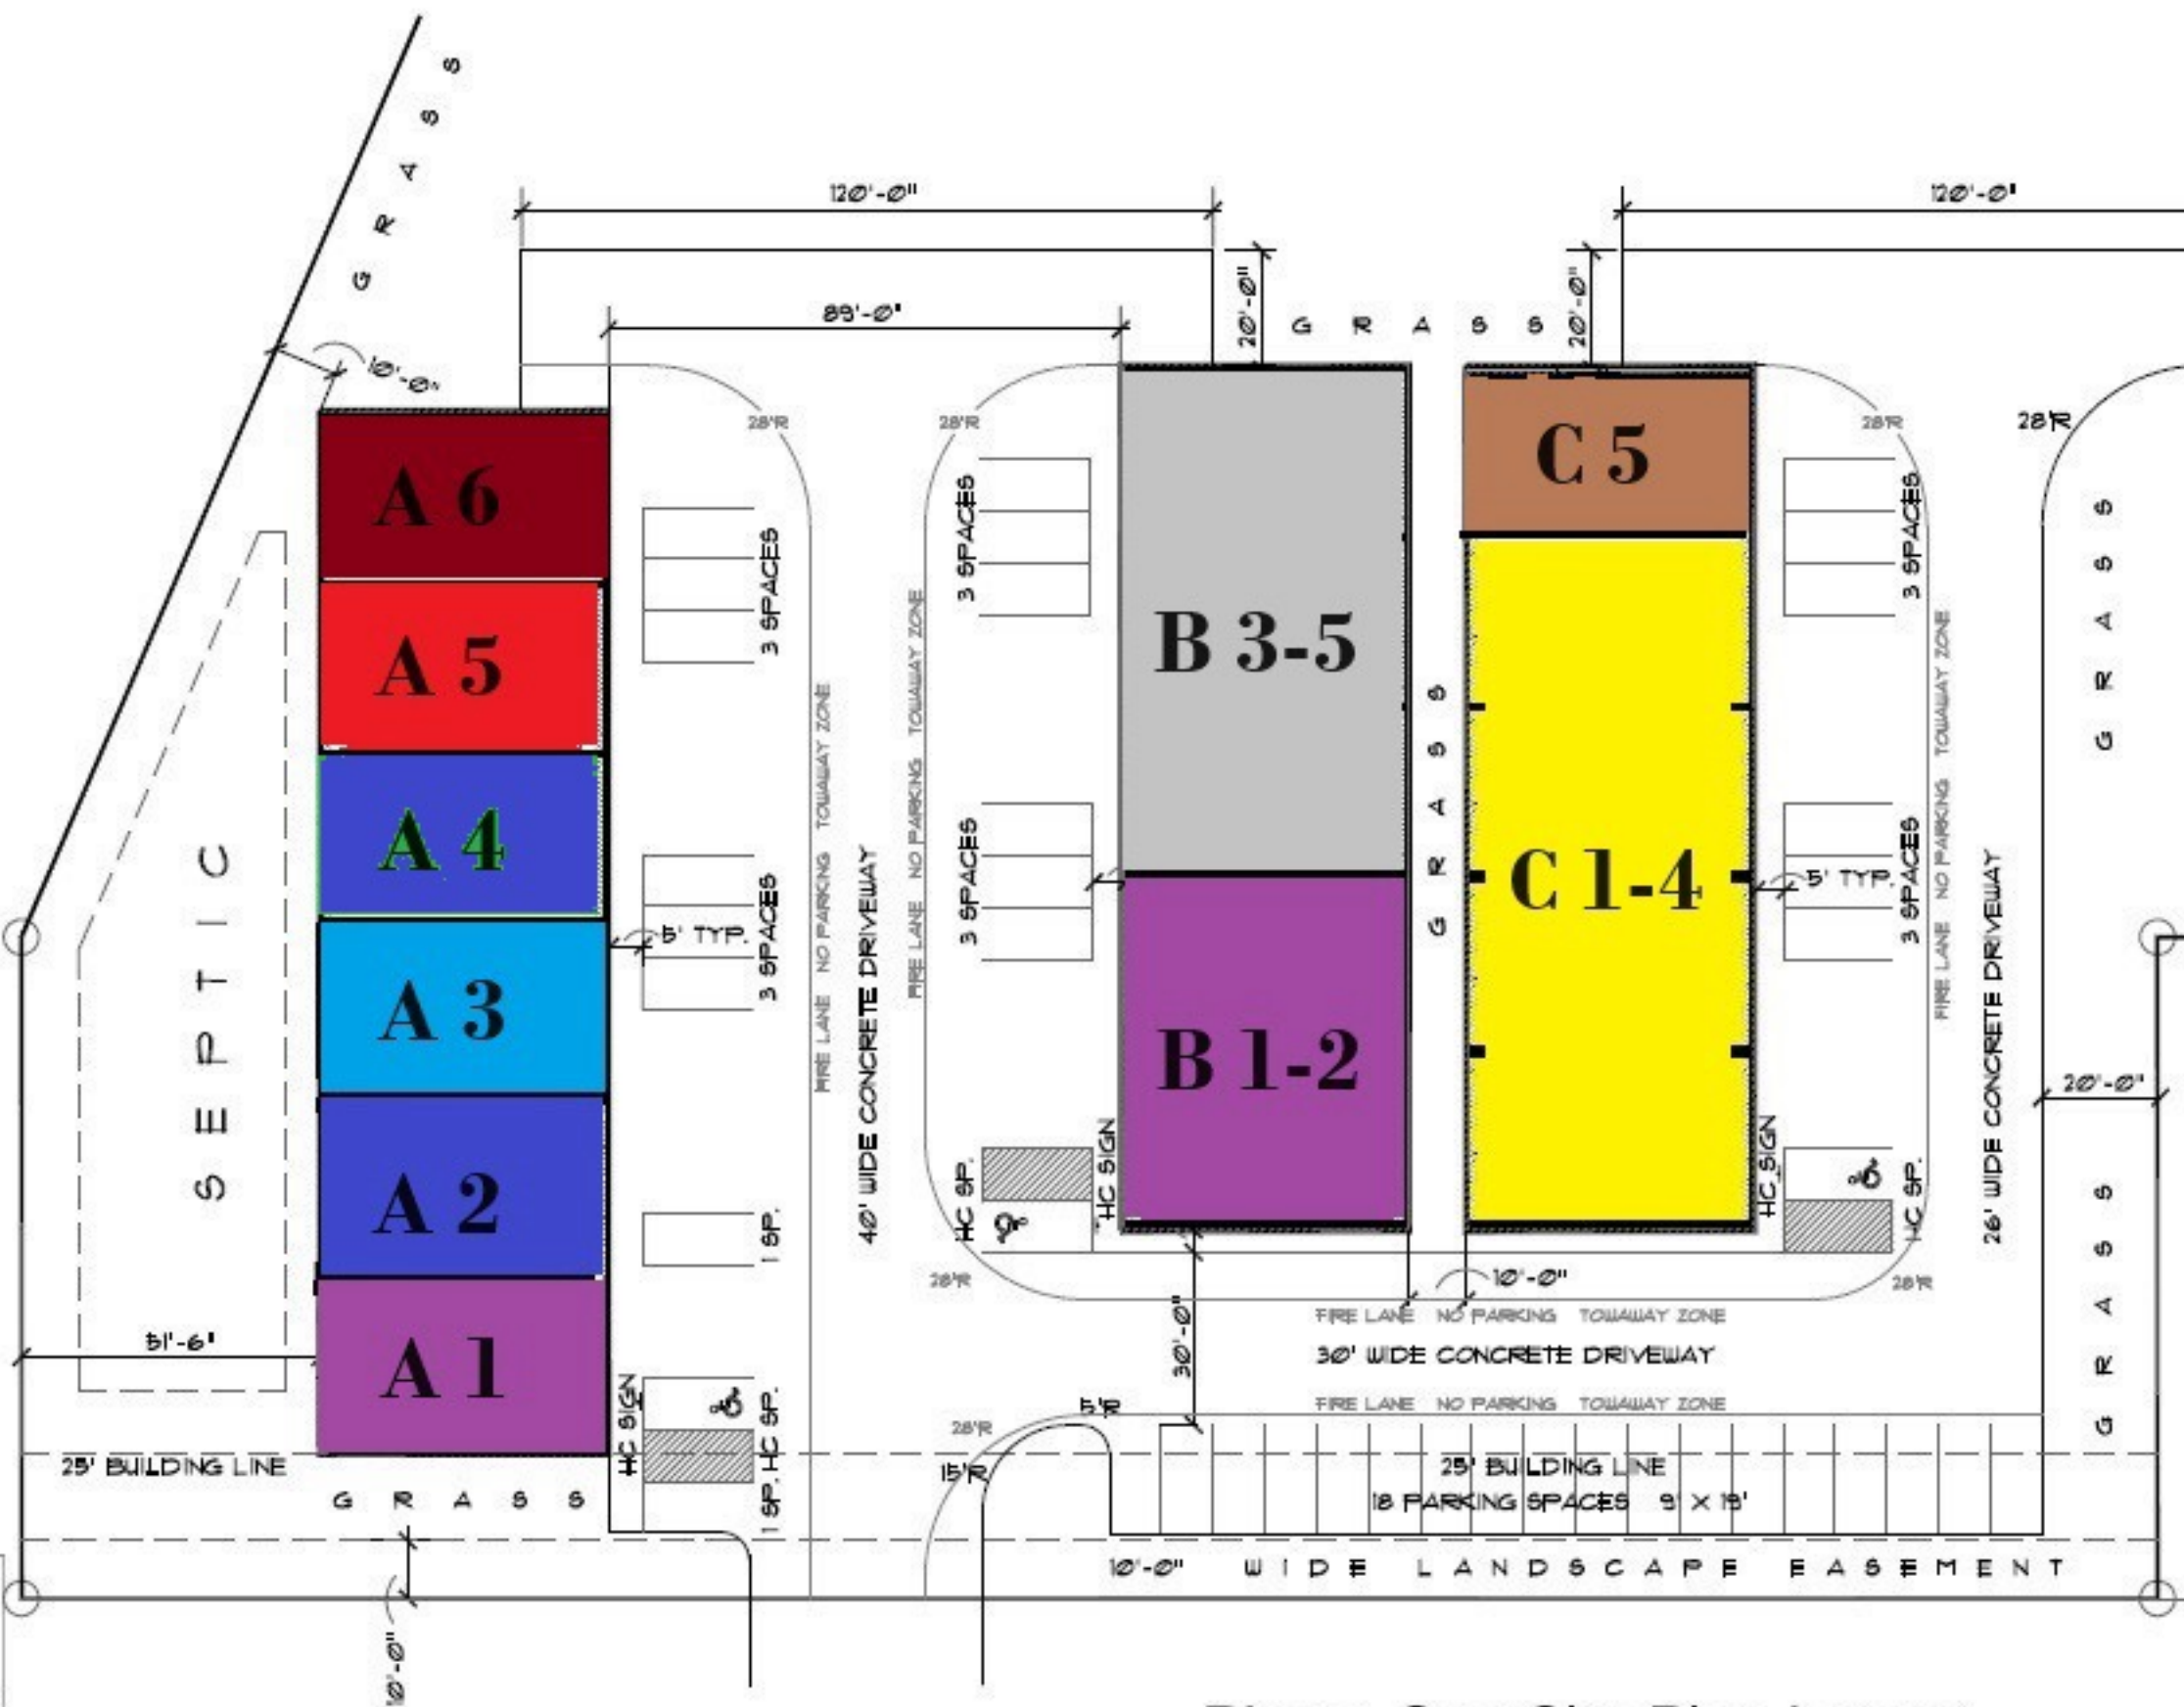

Parking Analysis

TOTAL PROPOSED SQUARE FOOTAGE: 24,442 SF.
TOTAL SQUARE FOOTAGE OF OFFICE AREAS: 1,424 SF.
TOTAL SQUARE FOOTAGE OF WAREHOUSE AREAS: 17,018 SF.
REQUIRED PARKING FOR OFFICES: 25/ 1,000 SF.
REQUIRED PARKING FOR WAREHOUSE AREA: 10/ 1,000 SF.
REQUIRED PARKING FOR OFFICES: 14 X 25 = 18.5 = 19
REQUIRED PARKING FOR WAREHOUSE AREAS: 17 X 1 = 17

TOTAL PARKING SPACES REQUIRED: 36
TOTAL PARKING SPACES PROVIDED: 41
STANDARD 8'X19' PARKING SPACES PROVIDED: 38
HANDICAP PARKING SPACES PROVIDED: 3



Handicap Parking Signage

Tenant Location

Phase One Site Plan Layout

SCALE: 1/16" = 1'-0"
ALL PARKING SPACES ARE 9'-0" WIDE X 19'-0" DEEP

Phase One Site Plan 1.2