


Office 5

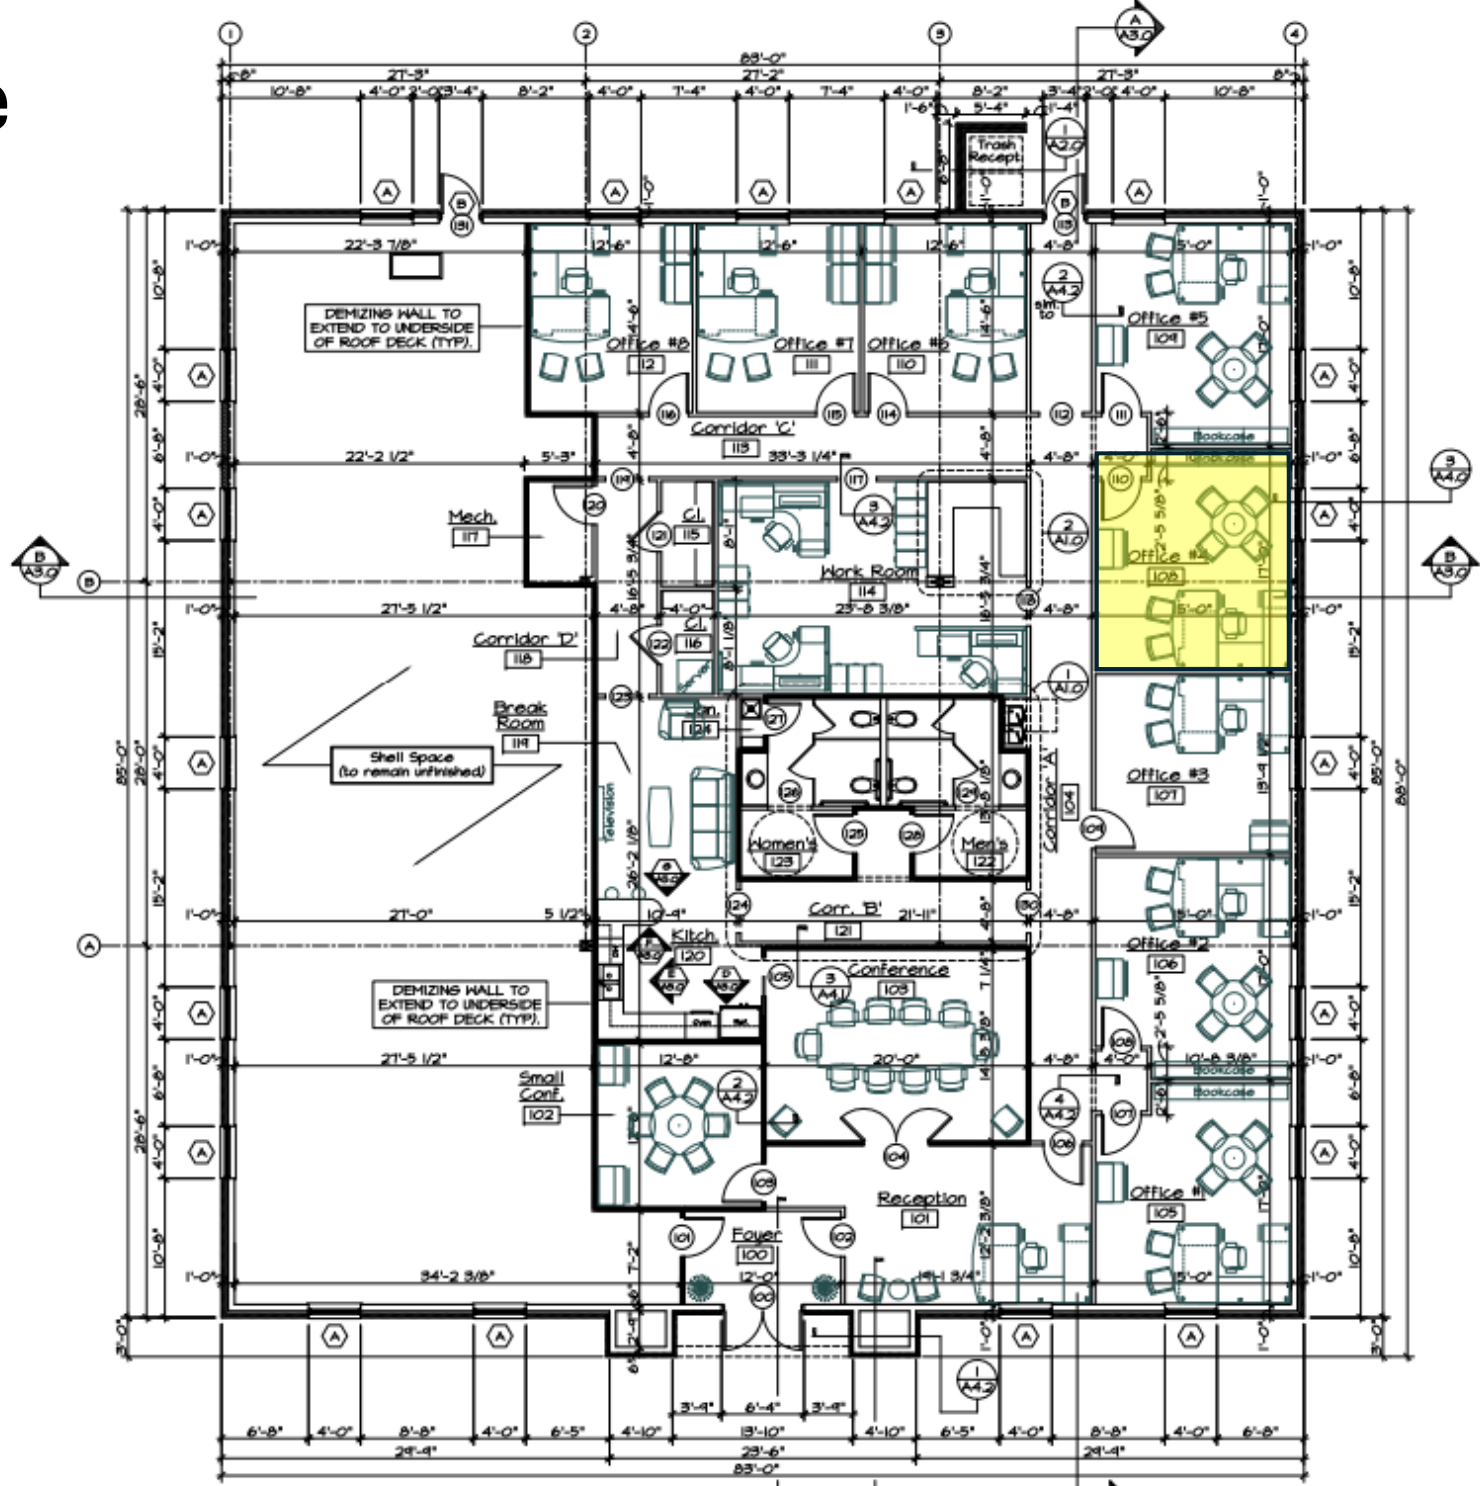

Overall Floor Plan
Scale: 1/8" = 1'-0"

