


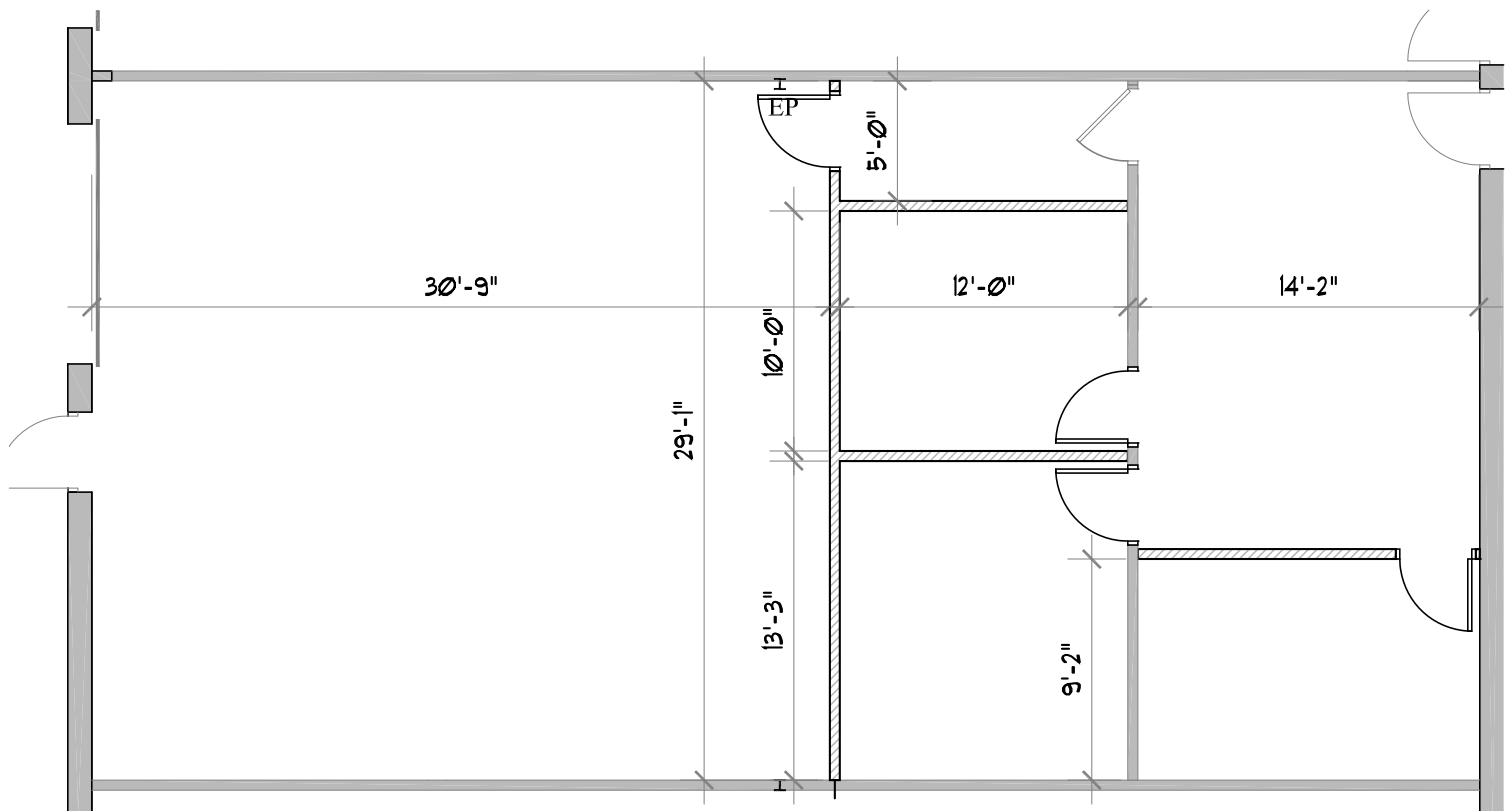


Floor Plan

Scale: 1/8" = 1'-0"

Office	=	793 Sq. Ft.
Warehouse	=	1,150 Sq. Ft.
Total	=	1,943 Sq. Ft.

Building Key Plan

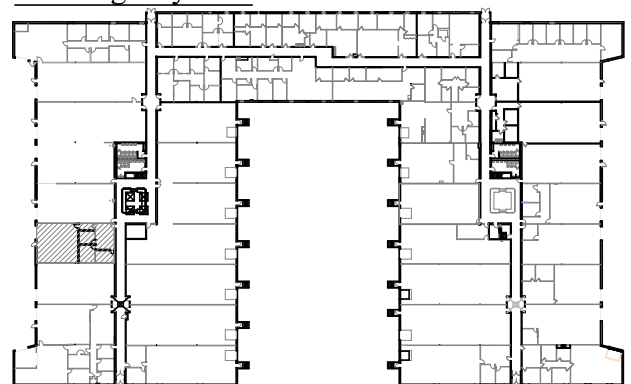

Suite 46

Timberland North II
8401 73rd Avenue North
Brooklyn Park, MN



4350 Baker Road, Suite 400
 Minnetonka, MN 55439
 952.897.7874 Fax: 952.897.7740



7600 Boone Avenue North, Suite 16
 Brooklyn Park, MN 55428
 763-424-4819