


[illegible][illegible]

FIRM NAME AND ADDRESS:
 LAMCKER REALTY, LLC
 21 FRANKLIN ST.
 JERMYN, PA 18433



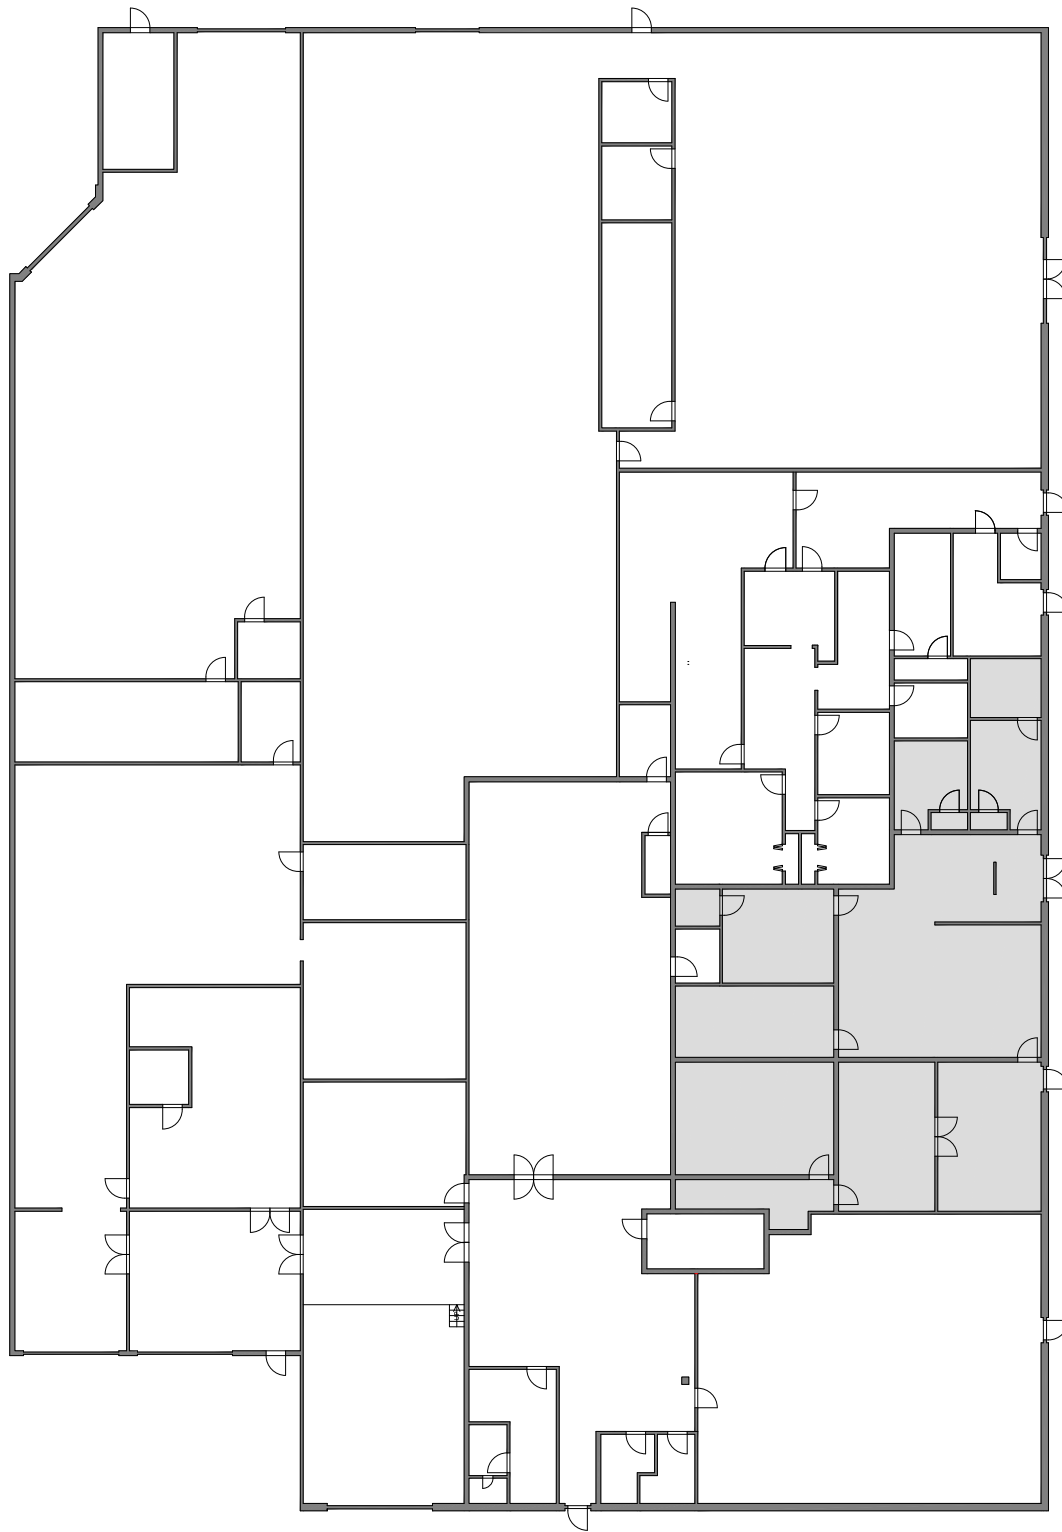

PROJECT NAME AND ADDRESS:
711 DAVIS ST.
SUITE 4
SCRANTON, PA 18505

SHEET TITLE: FLOOR PLAN	SHEET NUMBER: 01	
	DATE: 06/11/2026	DRAWN BY: CDS