

CROSBY CROSSING PADS



3.36 ACRE TRACT

NWC SPENCE LN & FM-2100 CROSBY, TX 77532



MAIN STREET
COMMERCIAL PARTNERS

***REPRESENTATIVE**

Crosby High School

Walmart

MURPHY USA

CASH STORE

Sheffield Liquidation Supply

BURGER KING

neighbors EMERGENCY CENTER

UNITED COMMUNITY CREDIT UNION

Ford

32,902 VPD (24)

90

Pin Oak Loop Ln

Spence Ln

Spence Ln

DQ

SMOOTHIE KING

planet fitness

McKinney Ln

Hurta Rd

2100 ROAD

90

> CROSBY DEMOGRAPHICS

TOTAL POPULATION

YEAR	2 MILES	3 MILES	5 MILES	10 MILES
2025	12,124	22,127	39,085	323,828

FUTURE TOTAL POPULATION

2030 TOTAL POPULATION	2 MILES	3 MILES	5 MILES	10 MILES
	16,244	27,437	46,243	339,639

MEDIAN HOUSEHOLD INCOME


YEAR	2 MILES	3 MILES	5 MILES	10 MILES
2025	\$68,351	\$93,474	\$83,685	\$85,741



3.36 ACRE TRACT

NWC SPENCE LN & FM-2100 CROSBY, TX 77532


- » 3.36 Acre Pad Site
- » FM-2100 has a High Traffic Count of 31,034 VPD as of 2024
- » High Barrier to Entry Pad Site Market

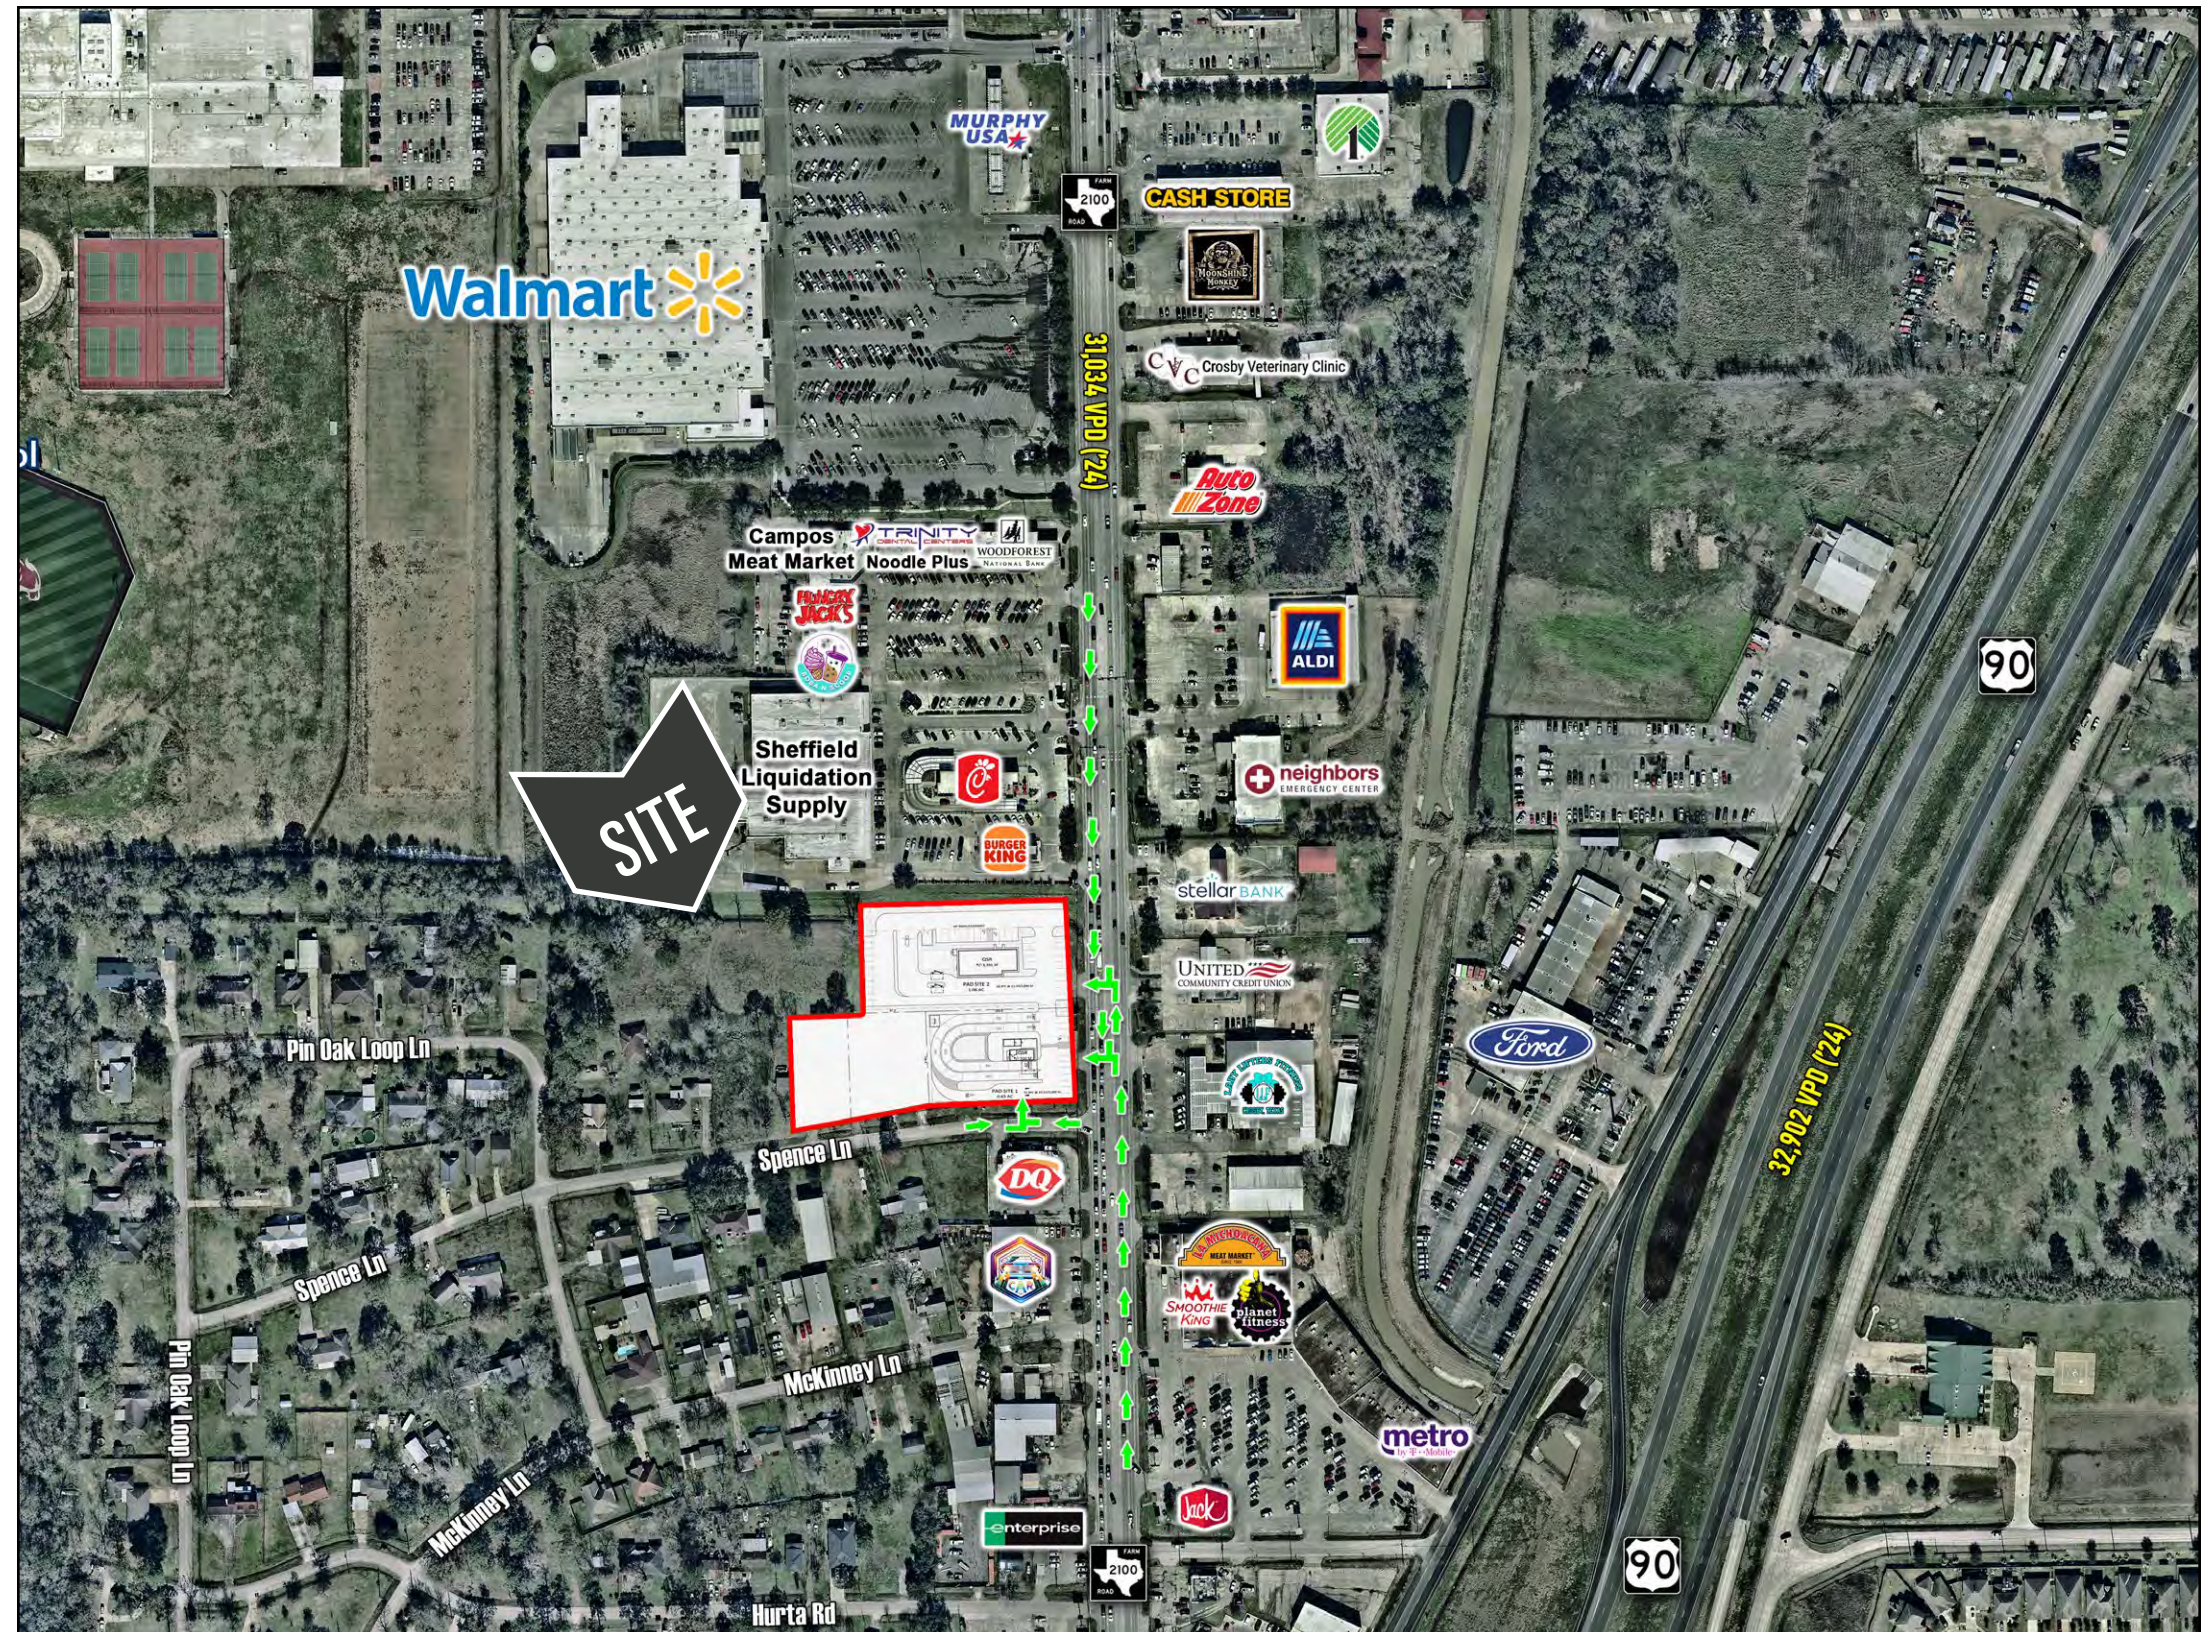

3.36 ACRE TRACT

NWC SPENCE LN & FM-2100 CROSBY, TX 77532

> MID AERIAL

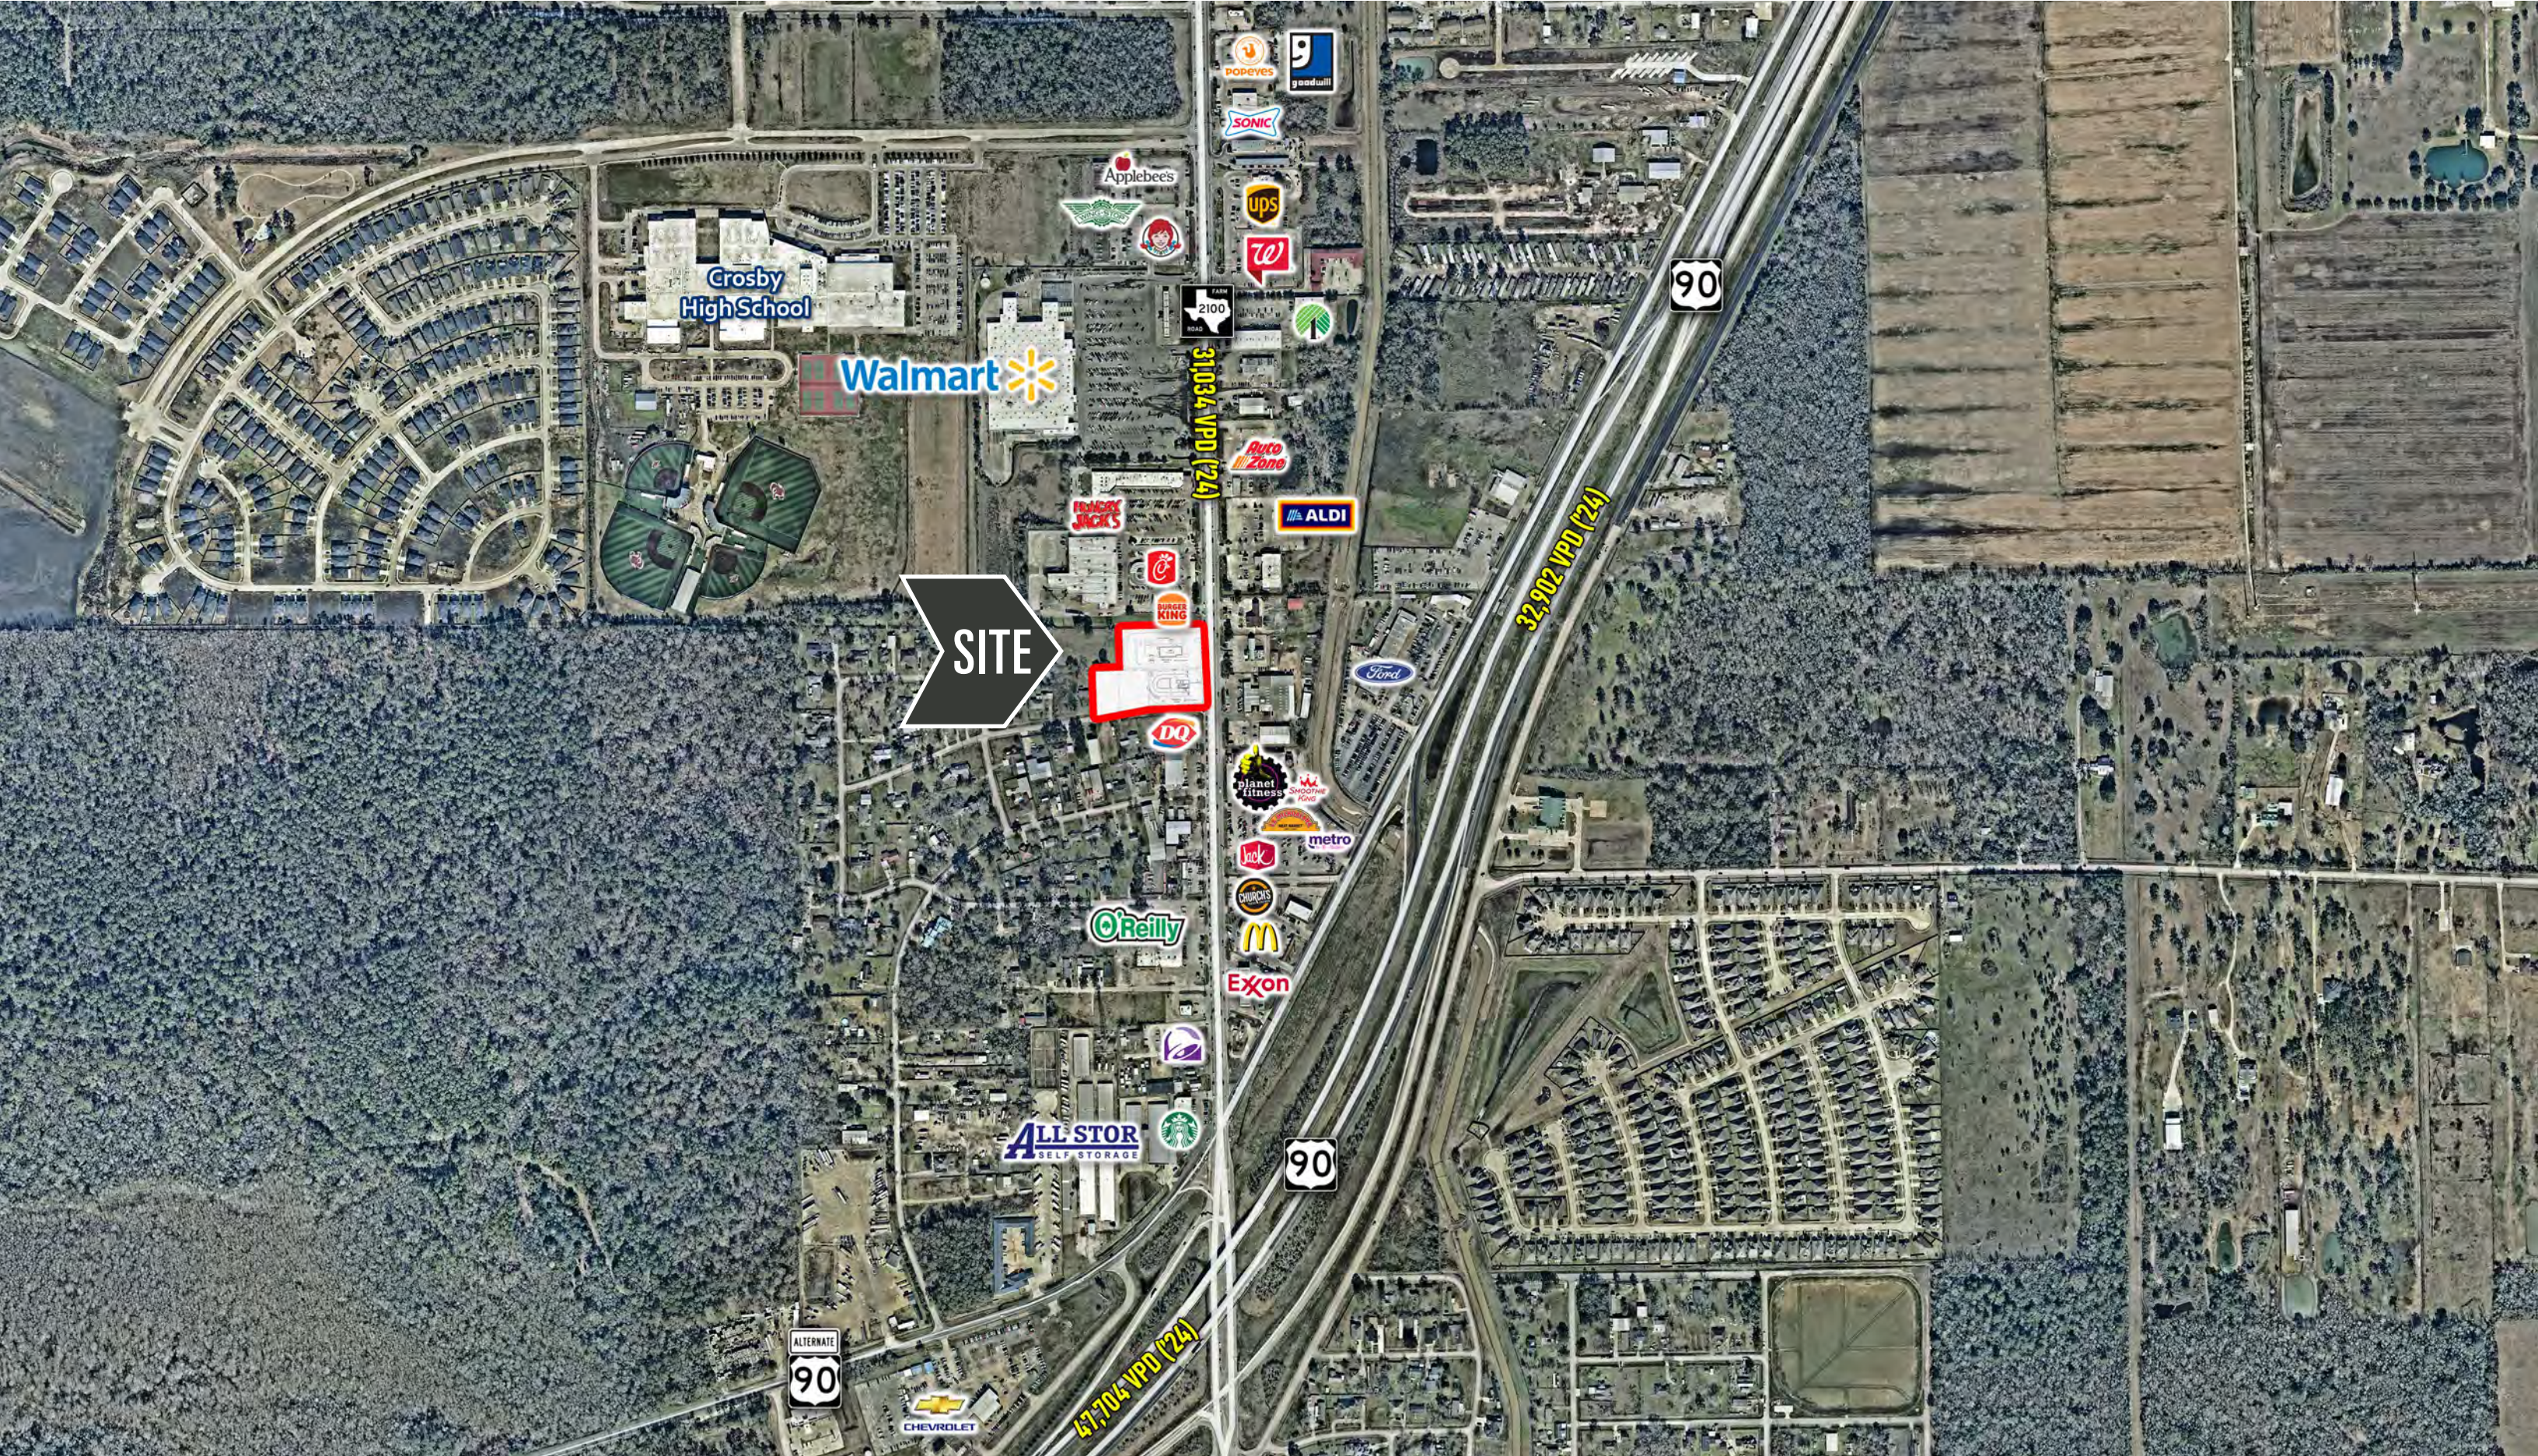

Crosby High School

Walmart

SITE

31,034 VPD (24)

32,902 VPD (24)

47,704 VPD (24)

90

90

ALTERNATE 90

POPEYES

SONIC

Applebees

UPS

Walgreens

2100

Auto Zone

ALDI

Burger King

Dunkin'

Planet Fitness

Jack in the Box

McDonald's

O'Reilly

All Star Self Storage

Starbucks

Exxon

Chevrolet

Ford

metro

Planet Fitness

Jack in the Box

McDonald's

O'Reilly

All Star Self Storage


Starbucks

Exxon


Chevrolet

Ford

> MARKET AERIAL

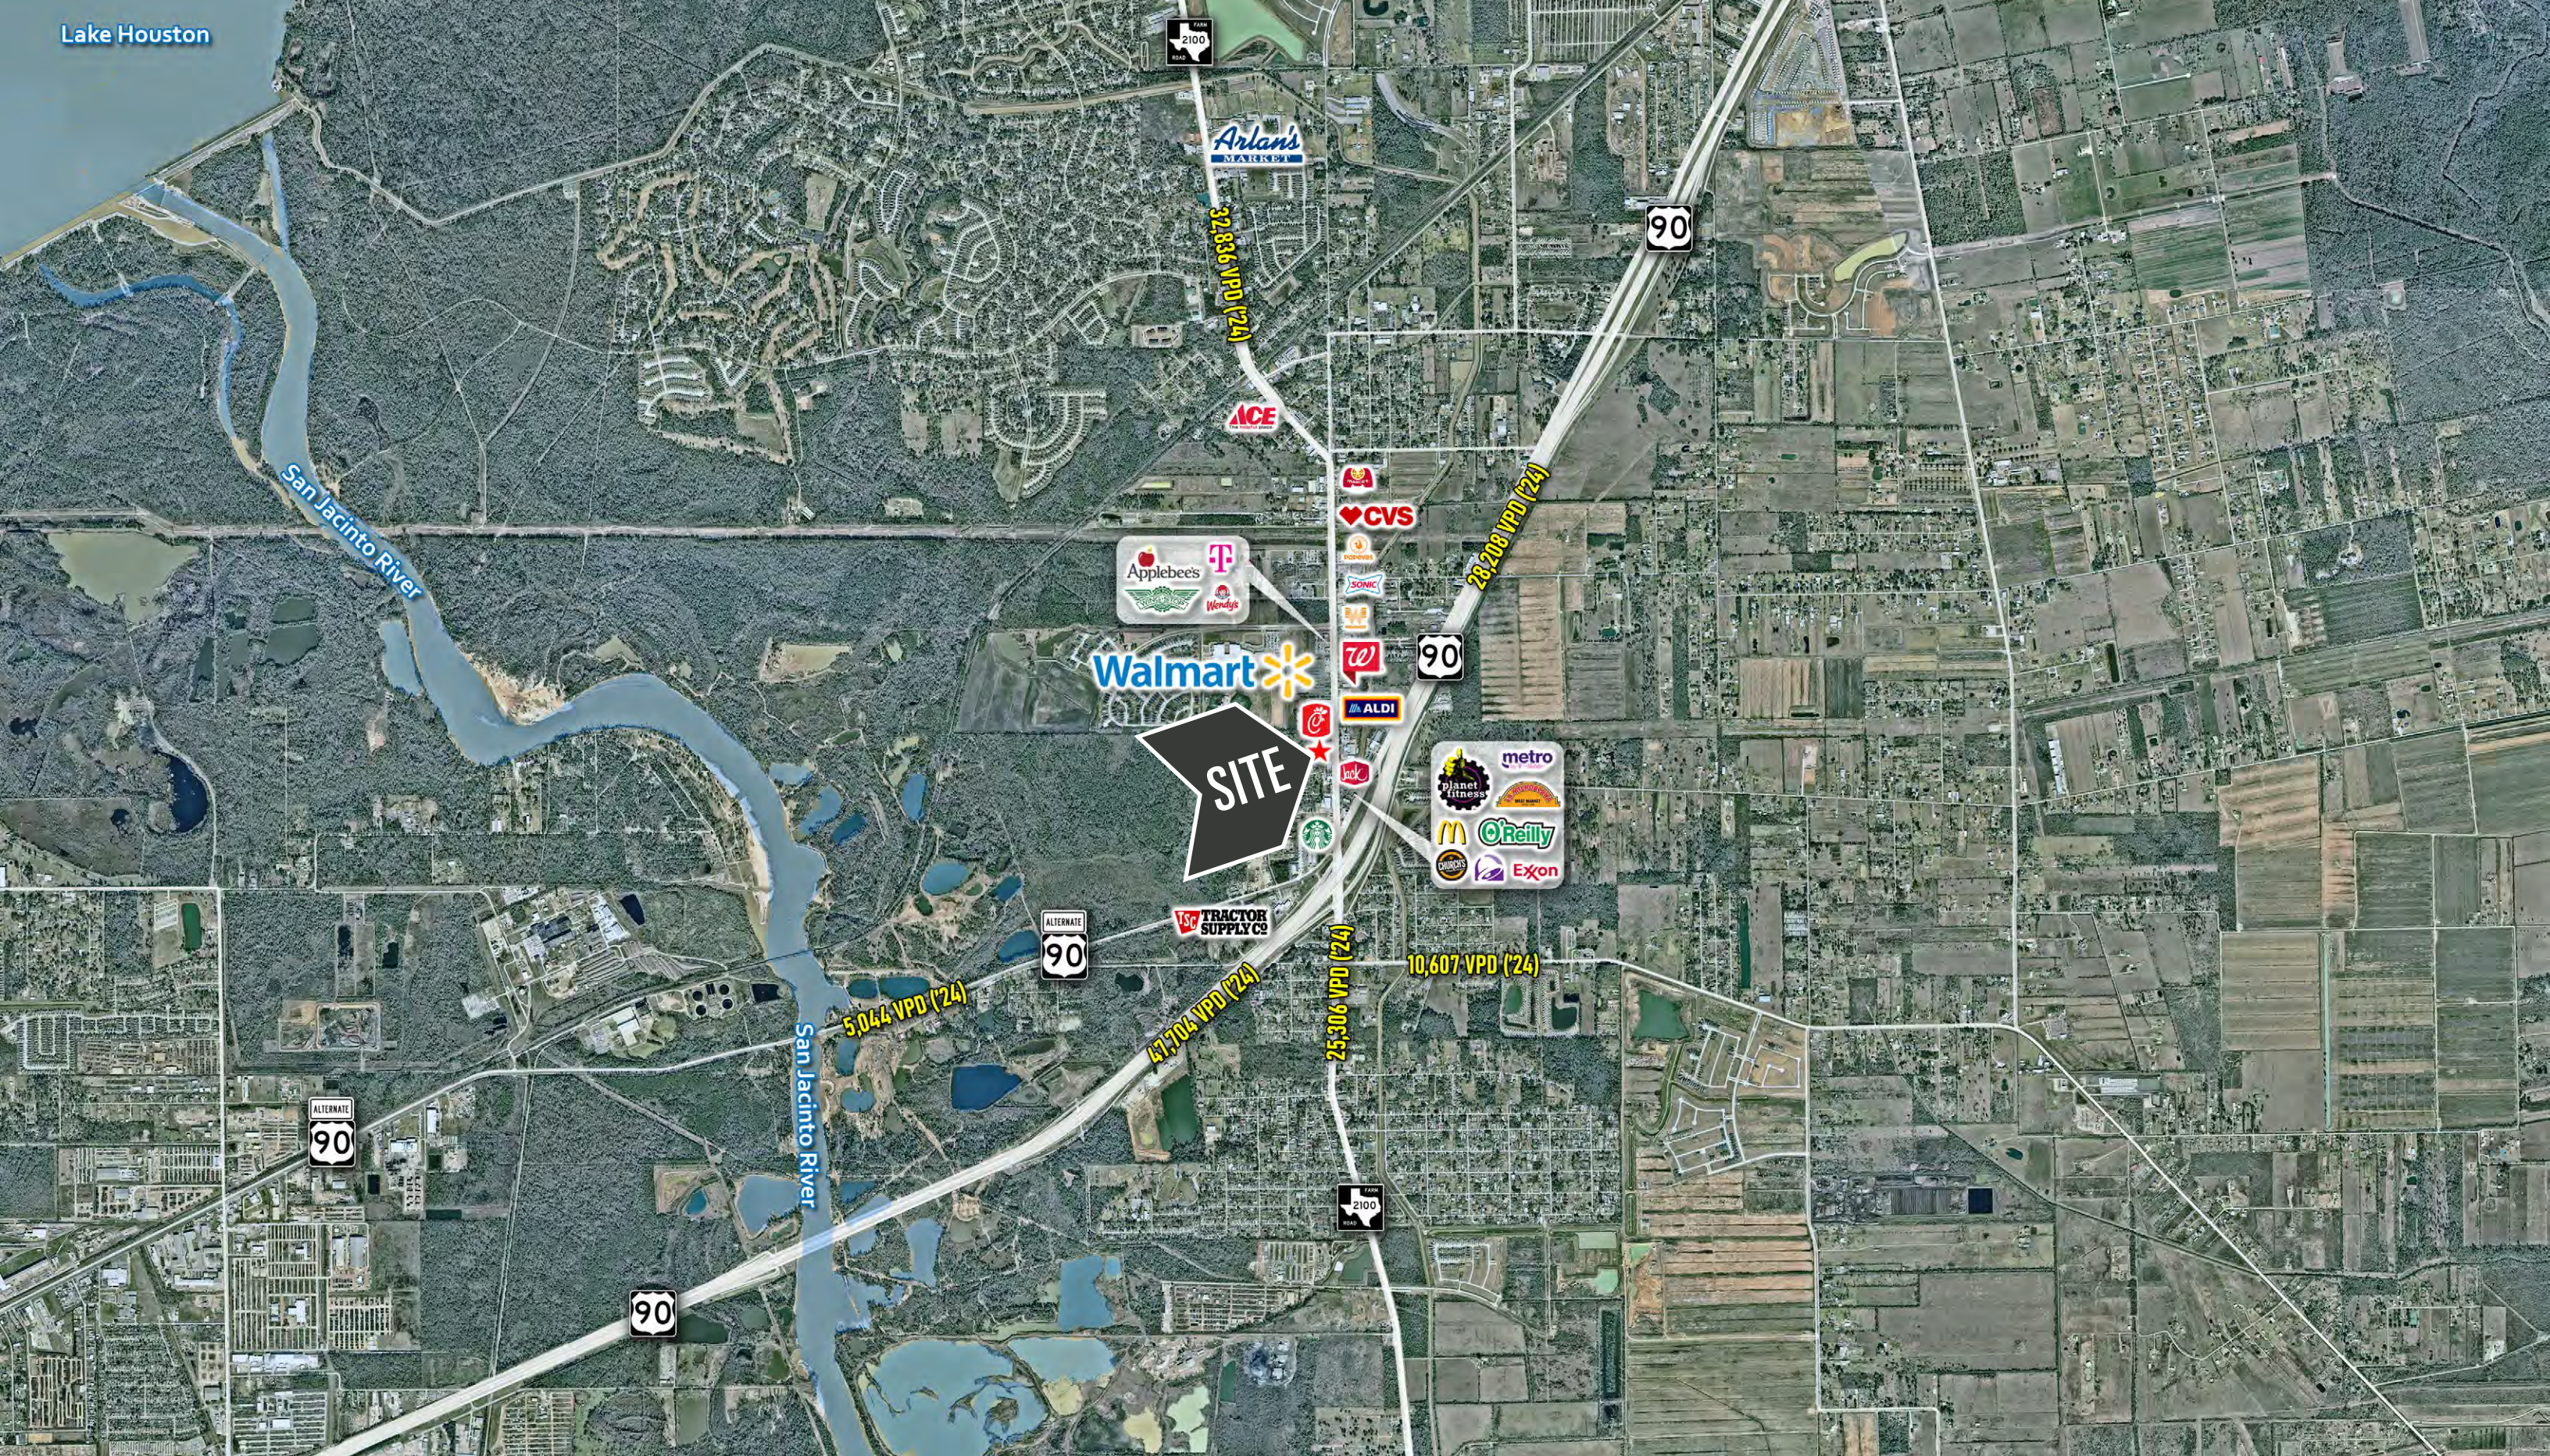

> SITE MAP

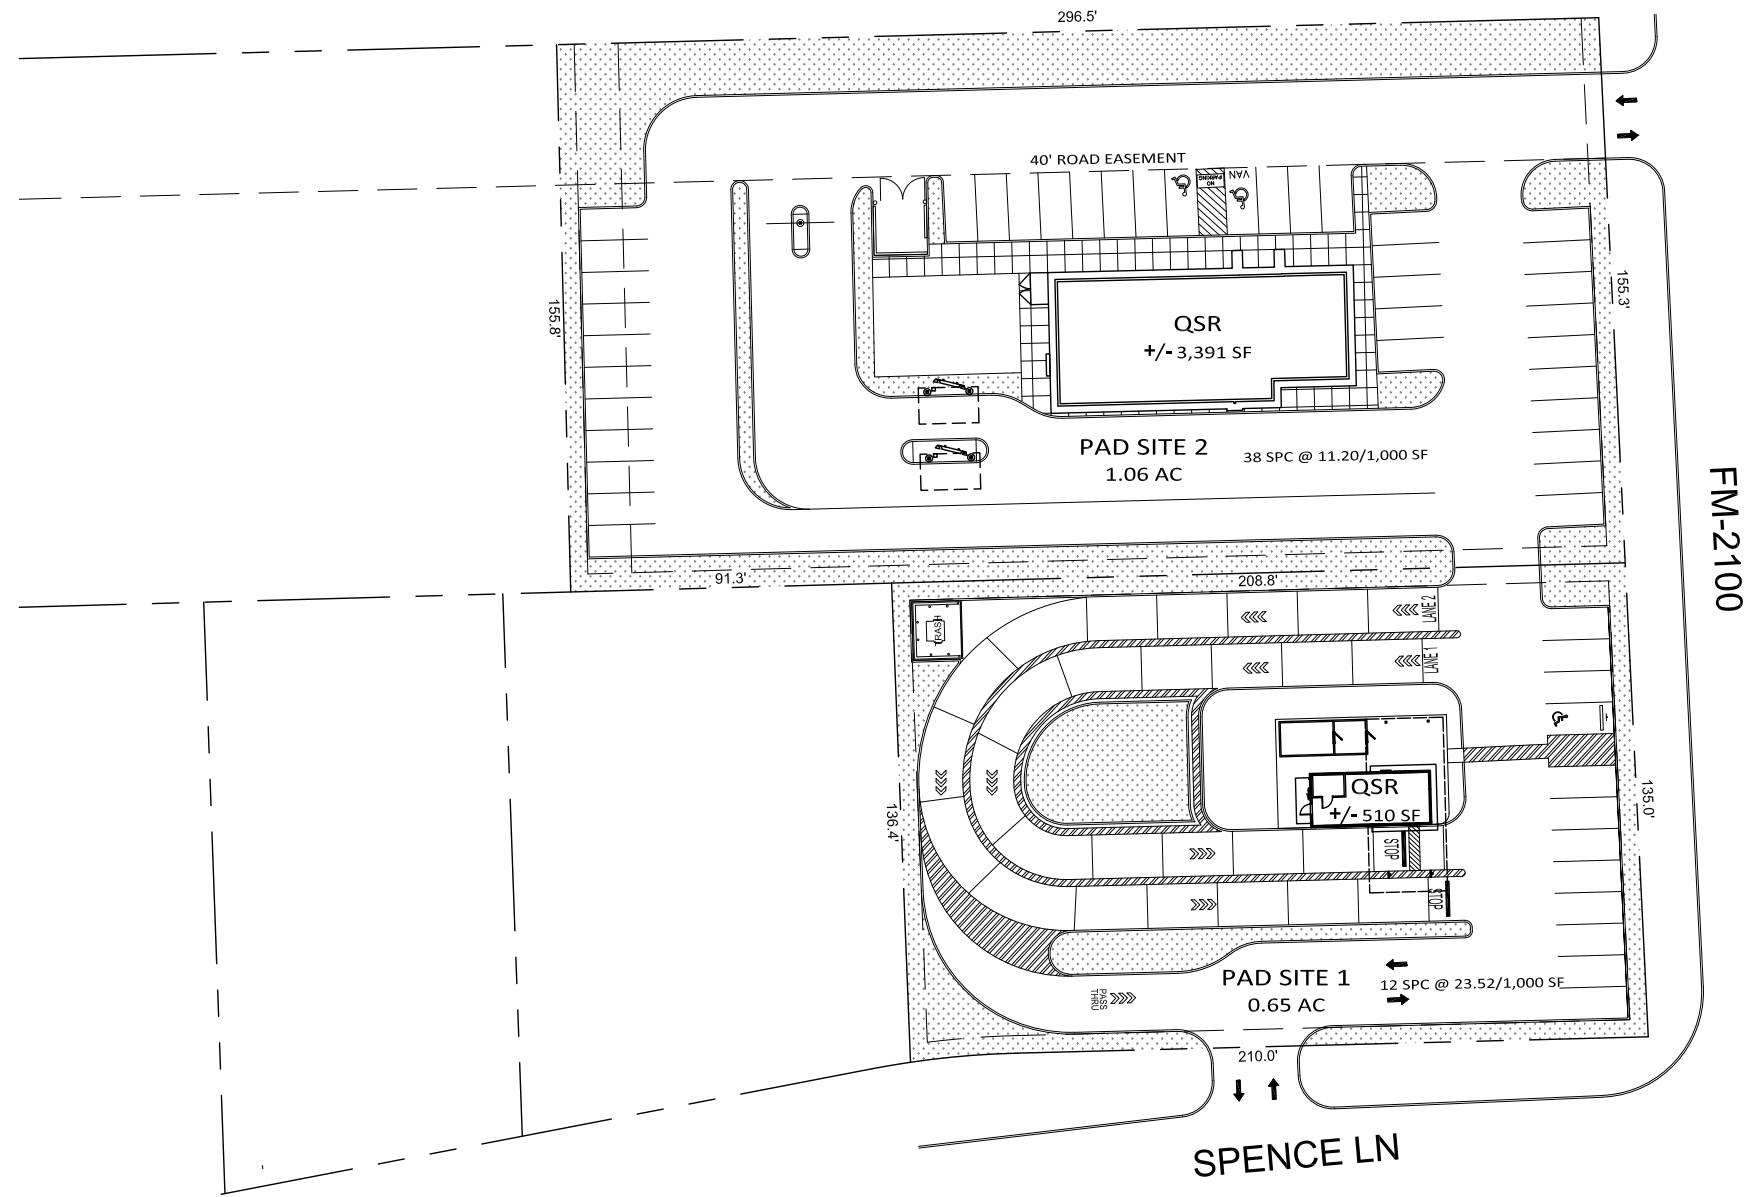

01 SITE PLAN
SCALE: 1" = 20'



CROSBY CROSSING PADS

NWC SPENCE LN & FM-2100



SCOTT GARDNER

713.283.4478

WWW.MAINSTCP.COM

MAIN STREET
COMMERCIAL PARTNERS

*REPRESENTATIVE

INFORMATION ABOUT BROKERAGE SERVICES

Before working with a real estate broker, you should know that the duties of a broker depend on whom the broker represents. If you are a prospective seller or landlord (owner) or a prospective buyer or tenant (buyer), you should know that the broker who lists the property for sale or lease is the owner's agent. A broker who acts as a subagent represents the owner in cooperation with the listing broker. A broker who acts as a buyer's agent represents the buyer. A broker may act as an intermediary between the parties if the parties consent in writing. A broker can assist you in locating a property, preparing a contract or lease, or obtaining financing without representing you. A broker is obligated by law to treat you honestly.

IF THE BROKER REPRESENTS THE OWNER:

The broker becomes the owner's agent by entering into an agreement with the owner, usually through a written - listing agreement, or by agreeing to act as a subagent by accepting an offer of subagency from the listing broker. A subagent may work in a different real estate office. A listing broker or subagent can assist the buyer but does not represent the buyer and must place the interests of the owner first. The buyer should not tell the owner's agent anything the buyer would not want the owner to know because an owner's agent must disclose to the owner any material information known to the agent.

IF THE BROKER REPRESENTS THE BUYER:

The broker becomes the buyer's agent by entering into an agreement to represent the buyer, usually through a written buyer representation agreement. A buyer's agent can assist the owner but does not represent the owner and must place the interests of the buyer first. The owner should not tell a buyer's agent anything the owner would not want the buyer to know because a buyer's agent must disclose to the buyer any material information known to the agent.

IF THE BROKER ACTS AS AN INTERMEDIARY:

A broker may act as an intermediary between the parties if the broker complies with The Texas Real Estate License Act. The broker must obtain the written consent of each party to the transaction to act as an intermediary. The written consent must state who will pay the broker and, in conspicuous bold or underlined print, set forth the broker's obligations as an intermediary. The broker is required to treat each party honestly and fairly and to comply with The Texas Real Estate License Act. A broker who acts as an intermediary in a transaction:

- (1) shall treat all parties honestly;
- (2) may not disclose that the owner will accept a price less than the asking price unless authorized in writing to do so by the owner;
- (3) may not disclose that the buyer will pay a price greater than the price submitted in a written offer unless

authorized in writing to do so by the buyer; and

(4) may not disclose any confidential information or any information that a party specifically instructs the broker in writing not to disclose unless authorized in writing to disclose the information or required to do so by The Texas Real Estate License Act or a court order or if the information materially relates to the condition of the property.

With the parties' consent, a broker acting as an intermediary between the parties may appoint a person who is licensed under The Texas Real Estate License Act and associated with the broker to communicate with and carry out instructions of one party and another person who is licensed under that Act and associated with the broker to communicate with and carry out instructions of the other party.

If you choose to have a broker represent you, you should enter into a written agreement with the broker that clearly establishes the broker's obligations and your obligations. The agreement should state how and by whom the broker will be paid. You have the right to choose the type of representation, if any, you wish to receive. Your payment of a fee to a broker does not necessarily establish that the broker represents you. If you have any questions regarding the duties and responsibilities of the broker, you should resolve those questions before proceeding.

Real estate licensee asks that you acknowledge receipt of this information about brokerage services for the licensee's records.

BROKER FIRM NAME

LICENSE NO.

EMAIL

PHONE

BROKER FIRM NAME

LICENSE NO.

EMAIL

PHONE

BUYER, SELLER, LANDLORD OR TENANT

DATE