


±2.55 Acres Available

37 Hartford Avenue
Granby, CT

Development Site



Site Plan

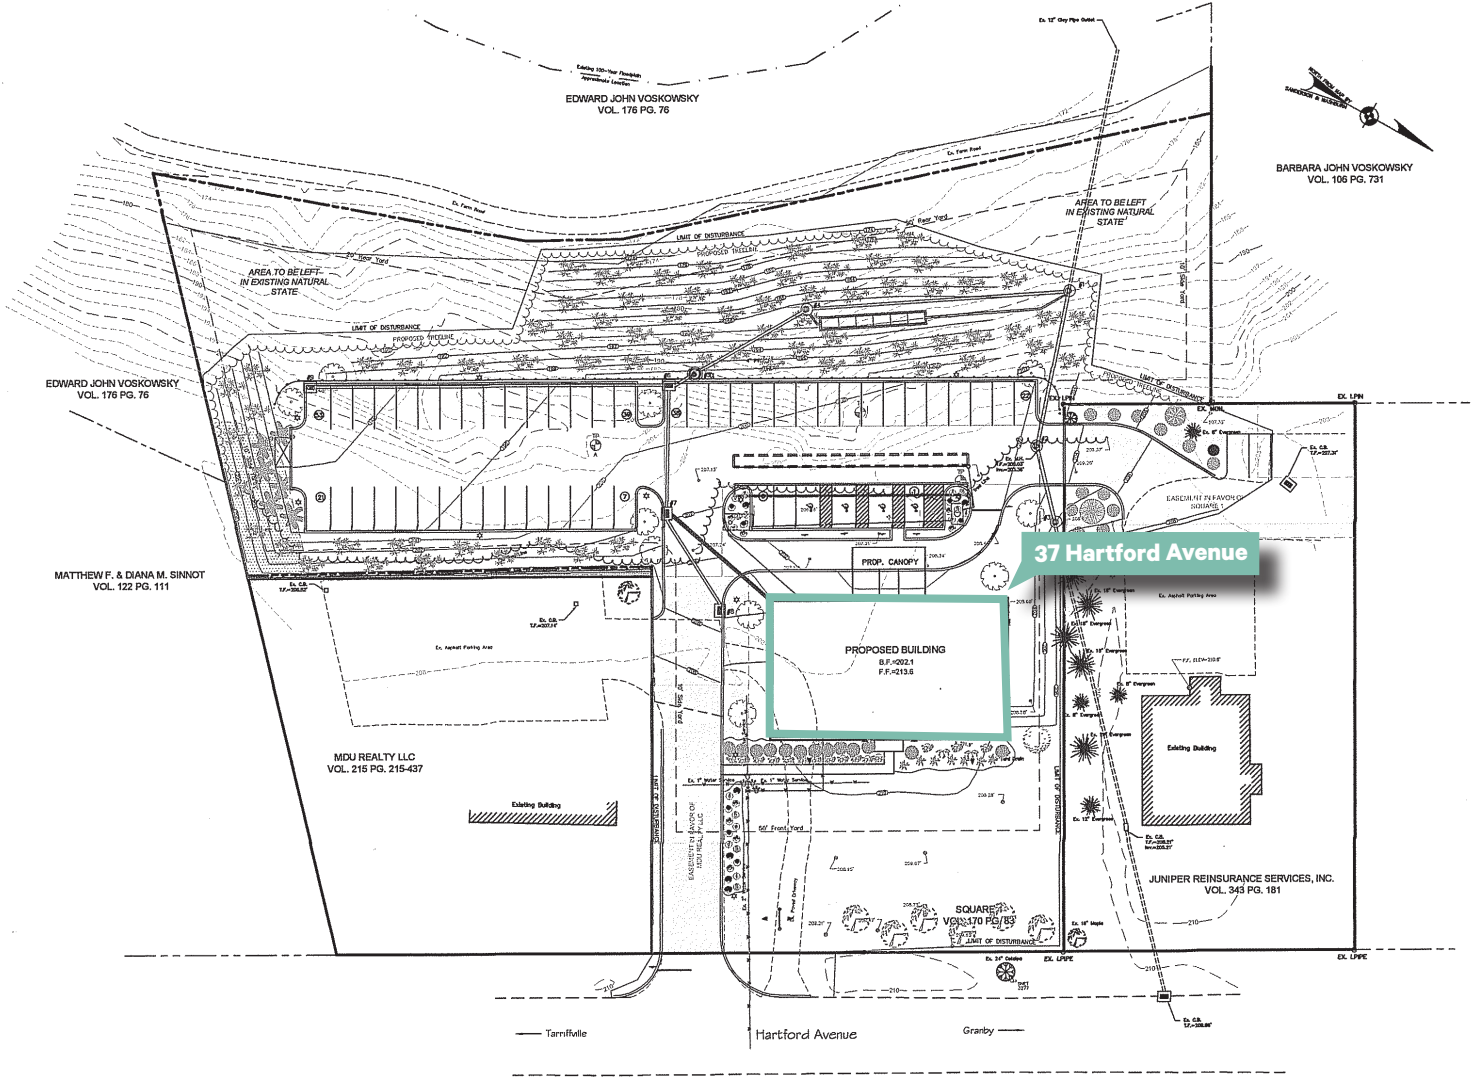


Scale: 1"=40'

±2.55 Acres

37 Hartford Avenue | Granby, CT

For Sale

Location & Access

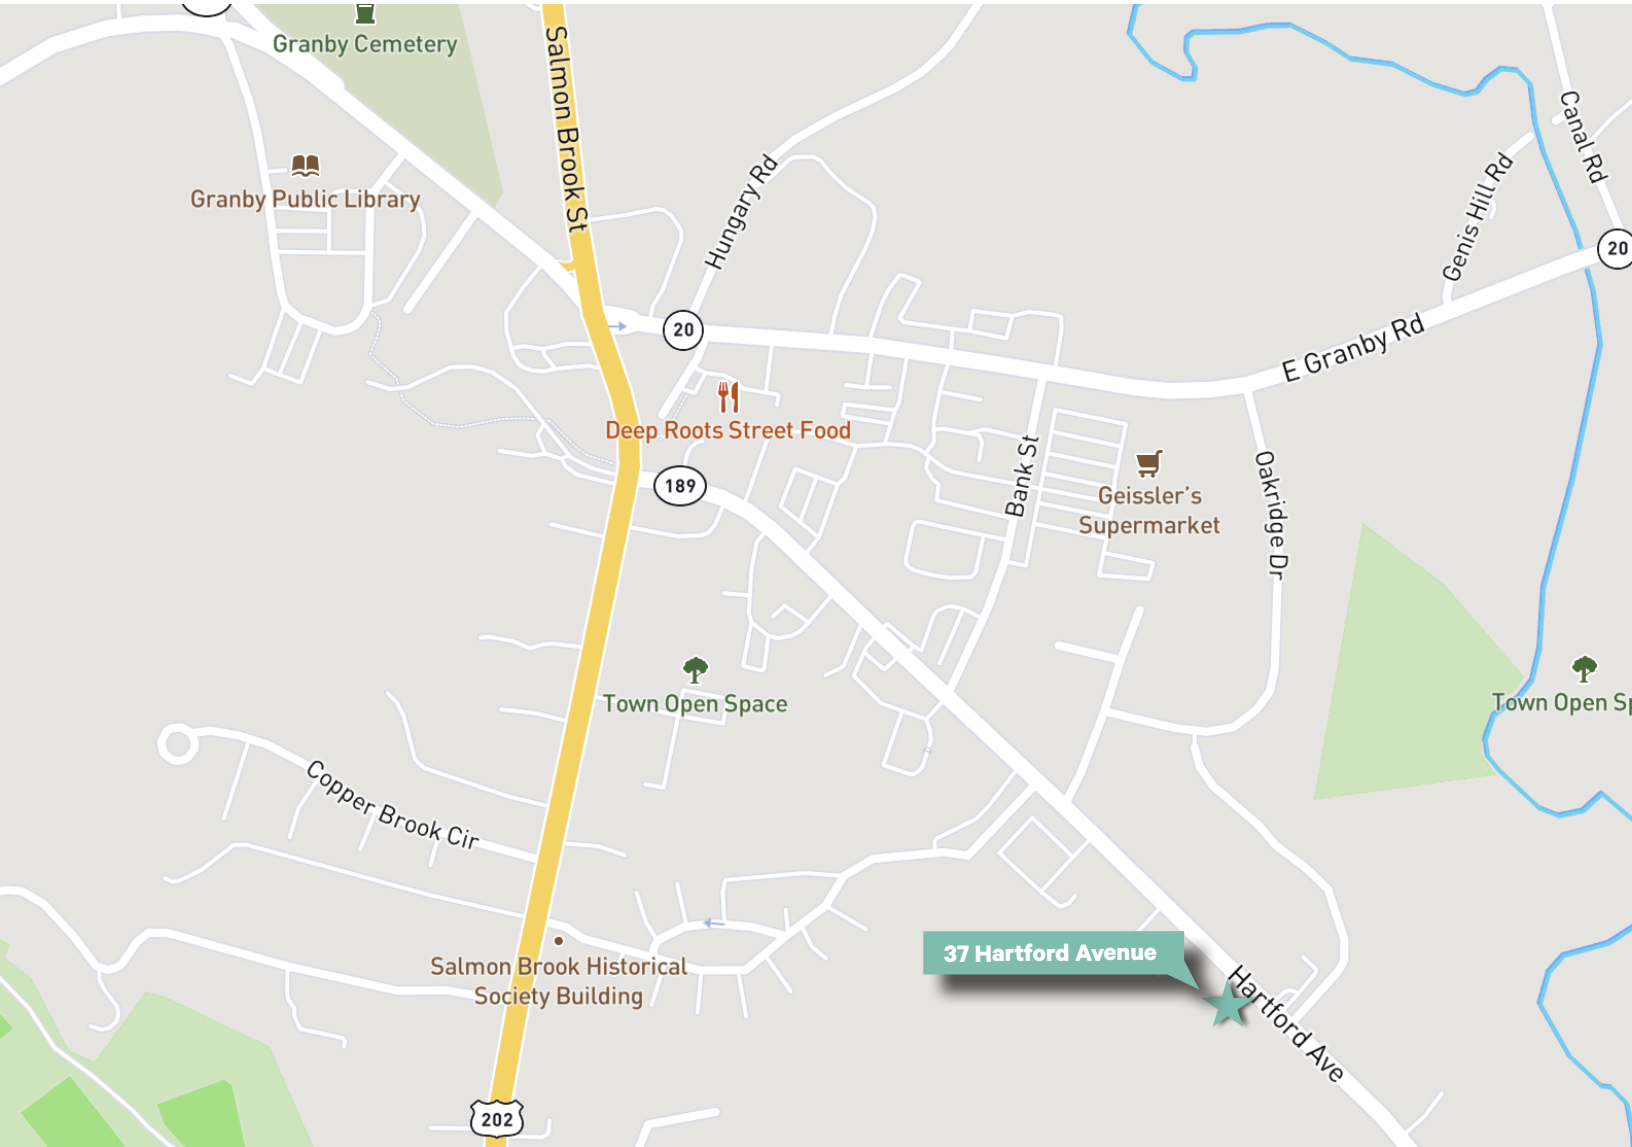

Contact Us

Alexis Augsberger

First Vice President

+1 860 987 4708

alexis.augsberger@cbre.com

Gary Schless

First Vice President

+1 860 987 4792

gary.schless@cbre.com

© 2025 CBRE, Inc. All rights reserved. This information has been obtained from sources believed reliable, but has not been verified for accuracy or completeness. You should conduct a careful, independent investigation of the property and verify all information. Any reliance on this information is solely at your own risk. CBRE and the CBRE logo are service marks of CBRE, Inc. All other marks displayed on this document are the property of their respective owners, and the use of such logos does not imply any affiliation with or endorsement of CBRE. Photos herein are the property of their respective owners. Use of these images without the express written consent of the owner is prohibited.

www.cbre.com

CBRE