

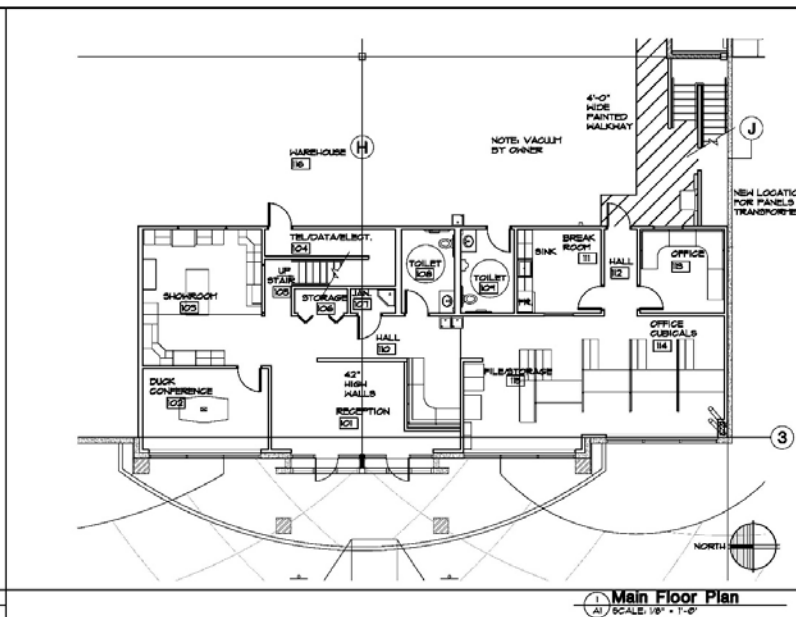


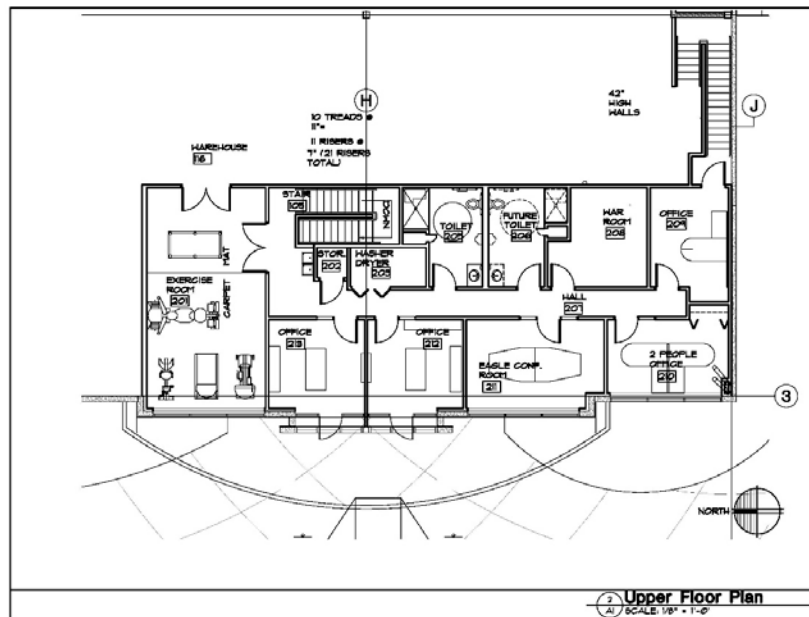

SUITE 9763, 9773 & 9783 S.F.	
WAREHOUSE SPACE	= 12,195 S.F.
FIRST FLOOR OFFICE SPACE	= 2,525 S.F.
SECOND FLOOR OFFICE SPACE	= 2,343 S.F.
TOTAL LEASED PREMISES	= 17,063 S.F.

KEY NOTES

GENERAL NOTES

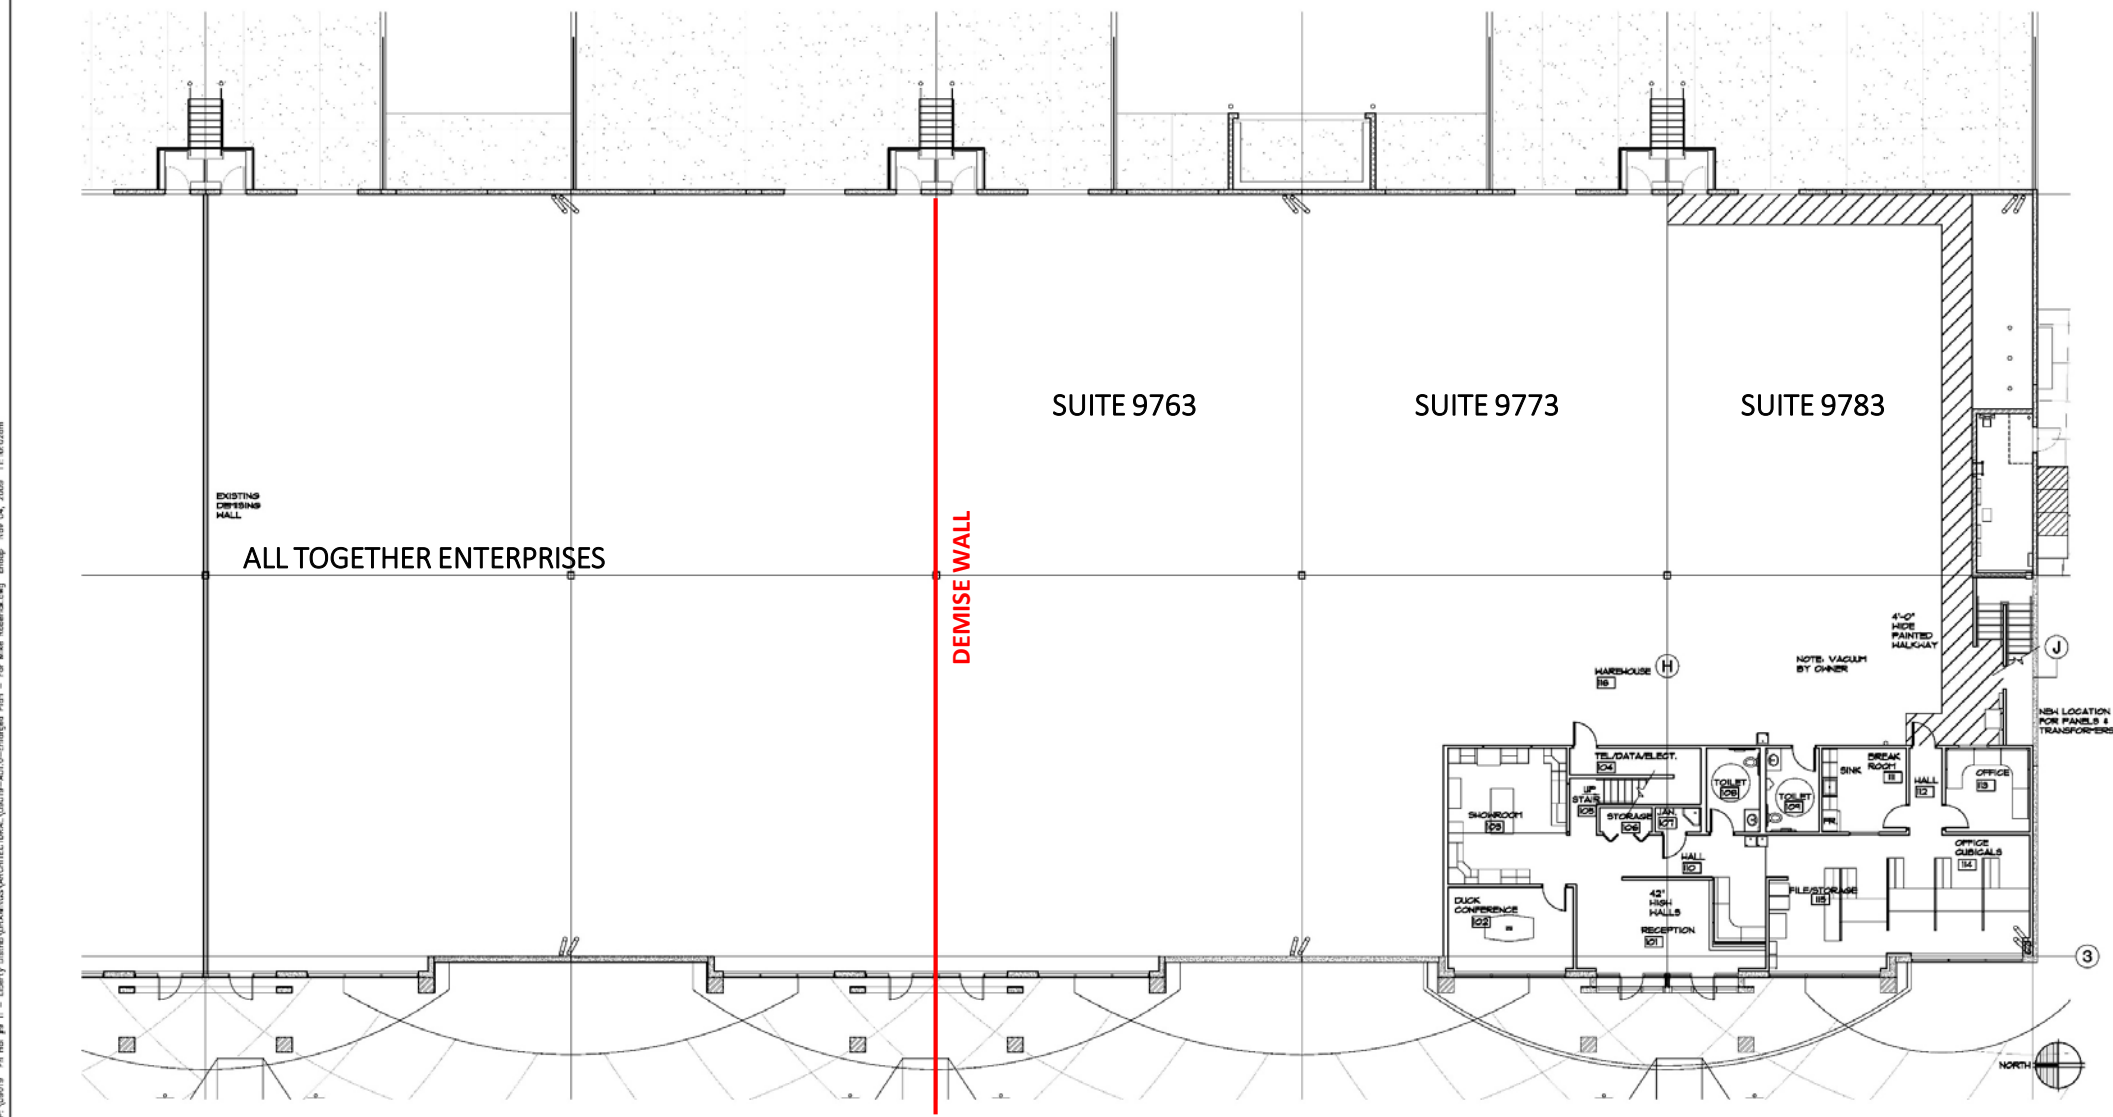

Enlarged Floor Plans & Overall Floor Plan

BOHME
Pheasant Hollow #9
9783 South 600 West
Sandy City, UT

GA ARCHITECTS, L.C.

REVISION
GA Job# 090915 Drawn By: CJP Checked By: DAH

A1