

HURRICANE BUILDERS

100 CORPORATE BLVD, WEST COLUMBIA, SC 29169

FOR SUBLEASE

\$14.00 SF/YR (FULL SERVICE)

**TRINITY
PARTNERS**


TRINITY-PARTNERS.COM
1501 MAIN STREET SUITE 410
COLUMBIA, SC 29201



OFFICE / FLEX

± 17,800 SF Open Showroom for Sublease

- Currently built out as a showroom, the space could be modified to offices, or converted to conditioned warehouse/flex space.
- Interstate visibility and abundant parking on site.
- Building sits between Hwy 1 and Hwy 378 immediately at I-26
- Zoning: ID, Intensive Development

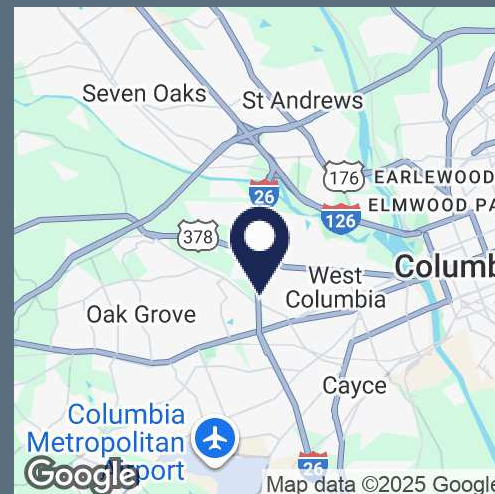



CONTACT

NICK STOMSKI, SIOR 803.567.1447
NSTOMSKI@TRINITY-PARTNERS.COM

RYAN CAUSEY 803.567.1089
RCAUSEY@TRINITY-PARTNERS.COM

JAKE NIDIFFER, SIOR 803.567.1324
JNIDIFFER@TRINITY-PARTNERS.COM

The information contained herein was obtained from sources believed reliable; however, Trinity Partners makes no guarantees, warranties, or representations as to the completeness or accuracy thereof. The presentation of this property is submitted subject to errors, omissions, changes of price or conditions prior to sale or lease, or withdrawal without notice.

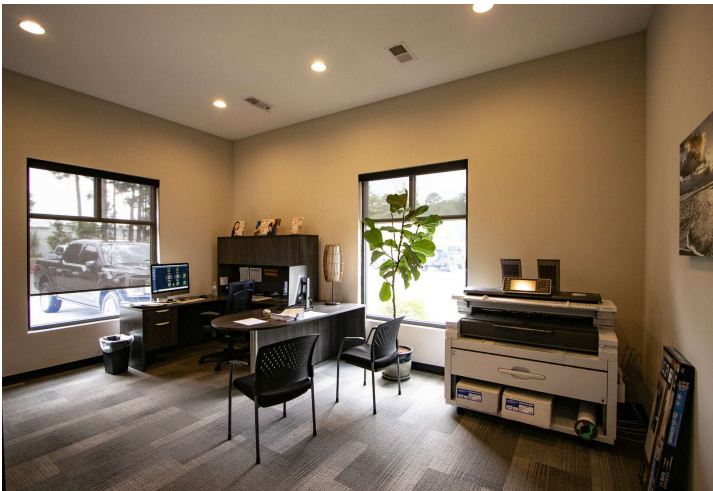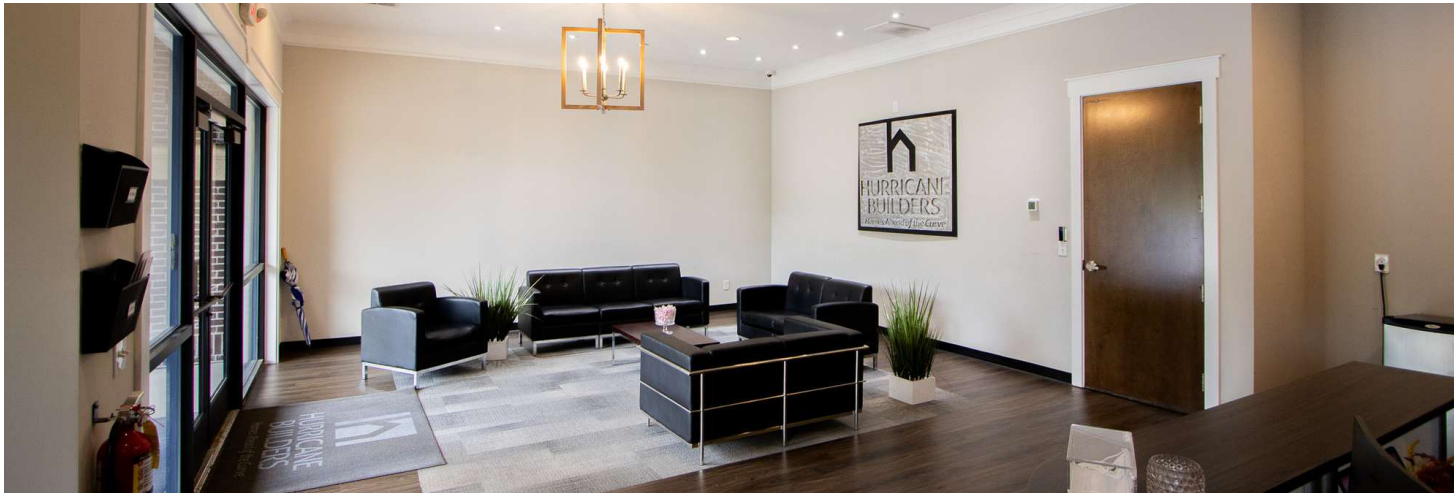

HURRICANE BUILDERS

100 CORPORATE BLVD, WEST COLUMBIA, SC 29169

FOR SUBLEASE

\$14.00 SF/YR (FULL SERVICE)

TRINITY PARTNERS

TRINITY-PARTNERS.COM
1501 MAIN STREET SUITE 410
COLUMBIA, SC 29201


CONTACT

NICK STOMSKI, SIOR 803.567.1447
NSTOMSKI@TRINITY-PARTNERS.COM


RYAN CAUSEY 803.567.1089
RCAUSEY@TRINITY-PARTNERS.COM

JAKE NIDIFFER, SIOR 803.567.1324
JNIDIFFER@TRINITY-PARTNERS.COM

FIRST FLOOR PLAN

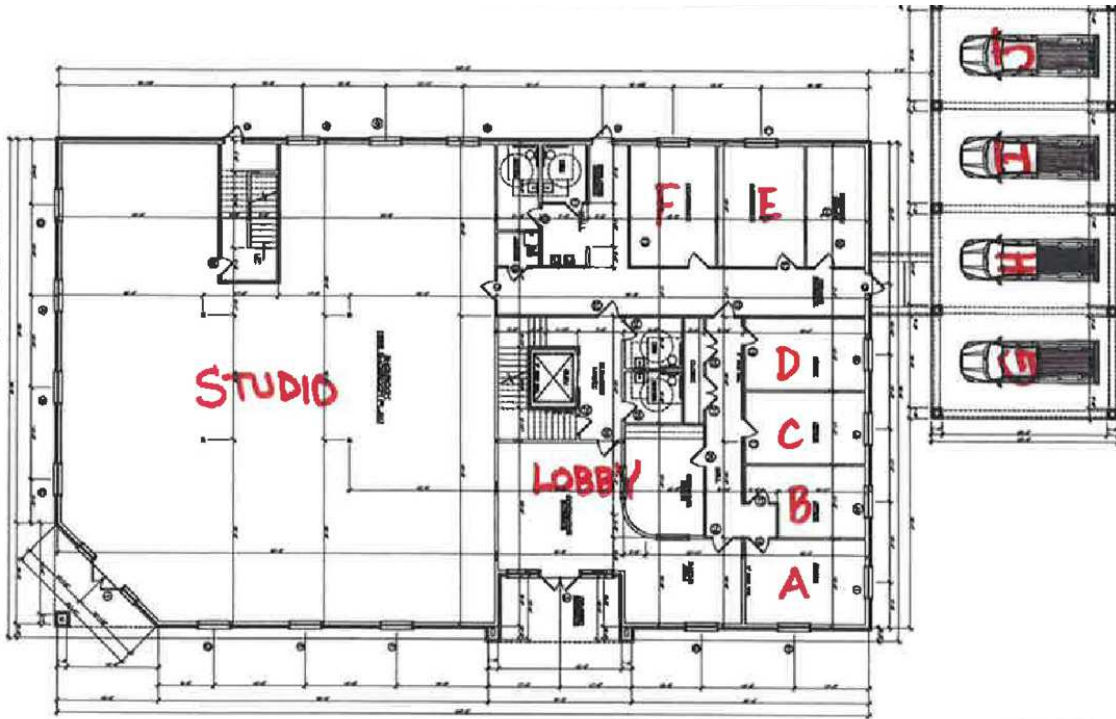

SECOND FLOOR PLAN

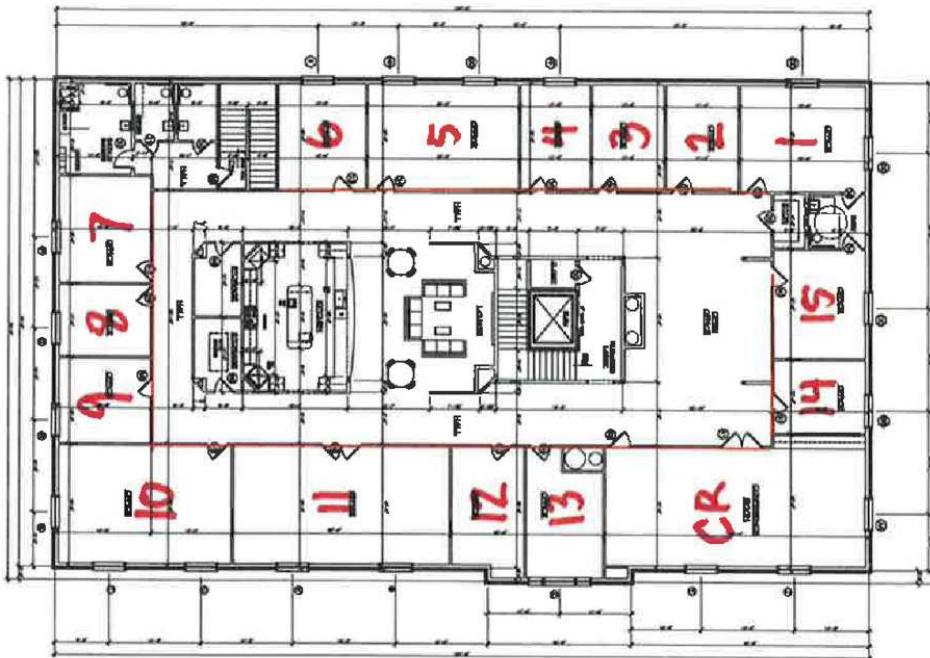

SQUARE FOOTAGE
 100' x 100' x 100'
 100' x 100' x 100'
 100' x 100' x 100'

NOT TO SCALE
 1/8" = 1'-0"

FLOOR PLANS

100 CORPORATE BLVD, WEST COLUMBIA, SC 29169

FOR SUBLEASE

\$14.00 SF/YR (FULL SERVICE)

TRINITY PARTNERS

TRINITY-PARTNERS.COM
1501 MAIN STREET SUITE 410
COLUMBIA, SC 29201

CONTACT

NICK STOMSKI, SIOR 803.567.1447
NSTOMSKI@TRINITY-PARTNERS.COM

RYAN CAUSEY 803.567.1089
RCAUSEY@TRINITY-PARTNERS.COM

JAKE NIDIFFER, SIOR 803.567.1324
JNIDIFFER@TRINITY-PARTNERS.COM


Square footage advertised is according to the county tax card. All square footage to be verified by the Purchaser.

RETAILER MAP

100 CORPORATE
BLVD, WEST
COLUMBIA, SC
29169

FOR SUBLEASE

**\$14.00 SF/YR
(FULL SERVICE)**

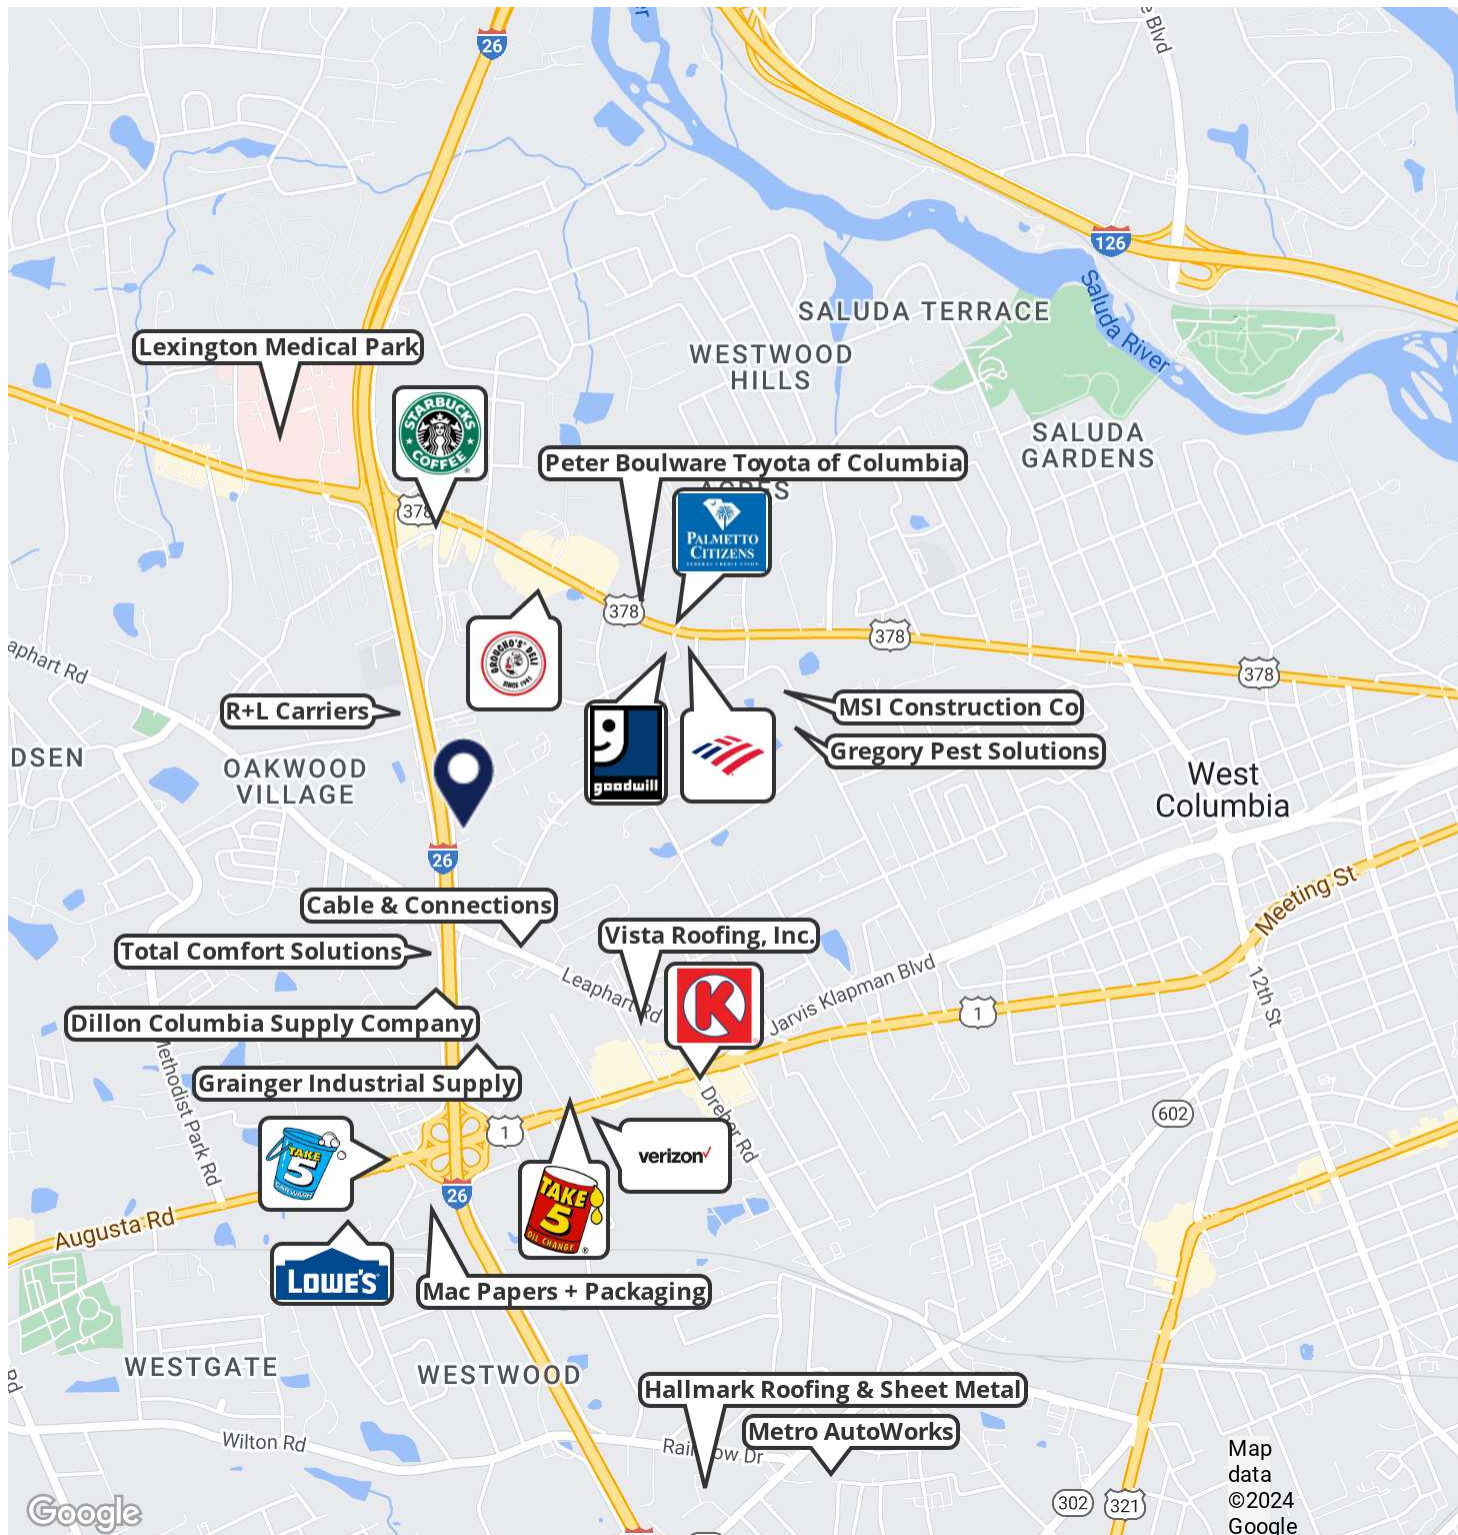

TRINITY PARTNERS


TRINITY-PARTNERS.COM
1501 MAIN STREET SUITE 410
COLUMBIA, SC 29201

CONTACT

NICK STOMSKI, SIOR 803.567.1447
NSTOMSKI@TRINITY-PARTNERS.COM

RYAN CAUSEY 803.567.1089
RCAUSEY@TRINITY-PARTNERS.COM

JAKE NIDIFFER, SIOR 803.567.1324
JNIDIFFER@TRINITY-PARTNERS.COM

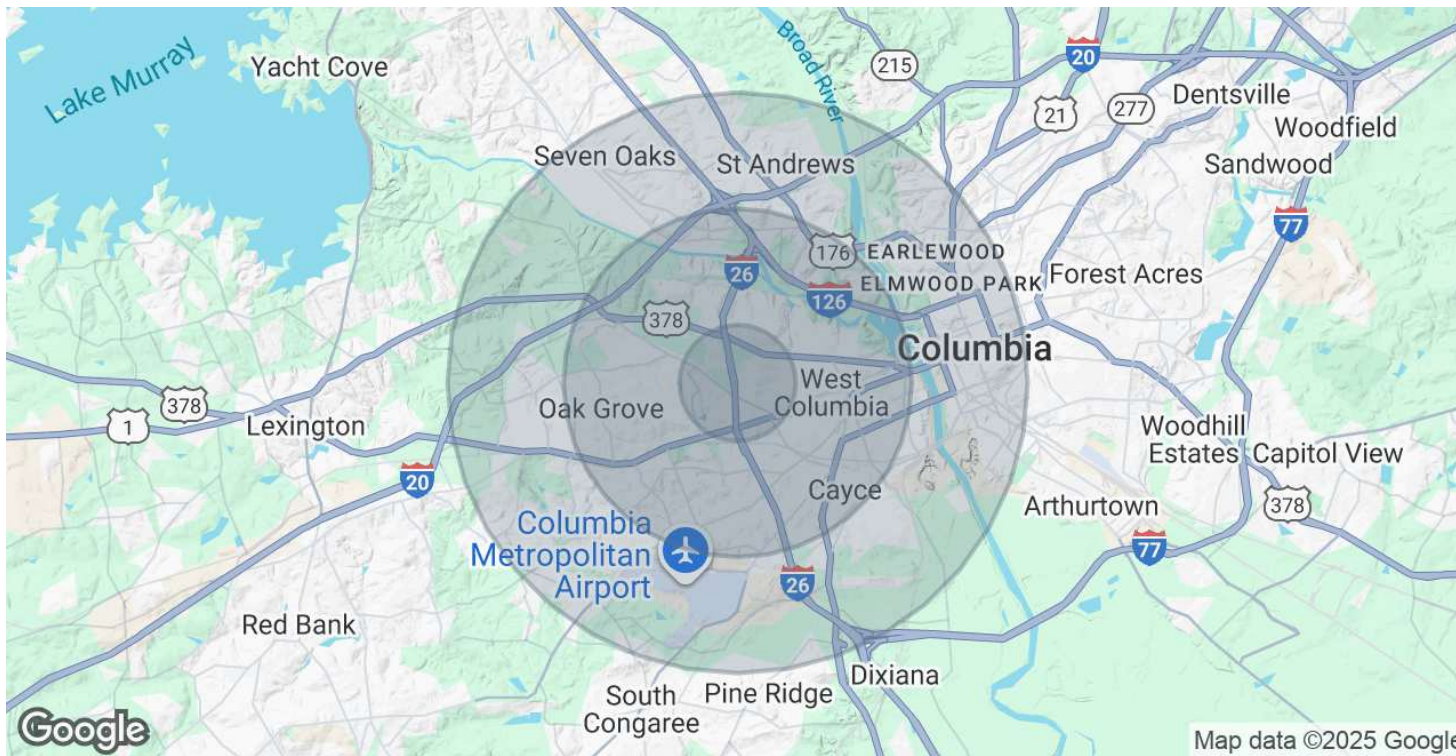

DEMOGRAPHICS MAP & REPORT

100 CORPORATE
BLVD, WEST
COLUMBIA, SC
29169

FOR SUBLEASE

**\$14.00 SF/YR
(FULL SERVICE)**

POPULATION	1 MILE	3 MILES	5 MILES
Total Population	4,819	44,563	123,037
Average Age	43	42	38
Average Age (Male)	40	40	37
Average Age (Female)	45	44	39

HOUSEHOLDS & INCOME	1 MILE	3 MILES	5 MILES
Total Households	1,980	20,492	54,150
# of Persons per HH	2.4	2.2	2.3
Average HH Income	\$68,139	\$72,350	\$71,820
Average House Value	\$198,977	\$221,663	\$237,410

Demographics data derived from AlphaMap

TRINITY PARTNERS

TRINITY-PARTNERS.COM
1501 MAIN STREET SUITE 410
COLUMBIA, SC 29201

CONTACT

NICK STOMSKI, SIOR 803.567.1447
NSTOMSKI@TRINITY-PARTNERS.COM

RYAN CAUSEY 803.567.1089
RCAUSEY@TRINITY-PARTNERS.COM

JAKE NIDIFFER, SIOR 803.567.1324
JNIDIFFER@TRINITY-PARTNERS.COM