


FOR LEASE

1808 Colonial Village Lane

 Greenfield

 **HIGH** ASSOCIATES LTD.
An Affiliate of High Real Estate Group LLC

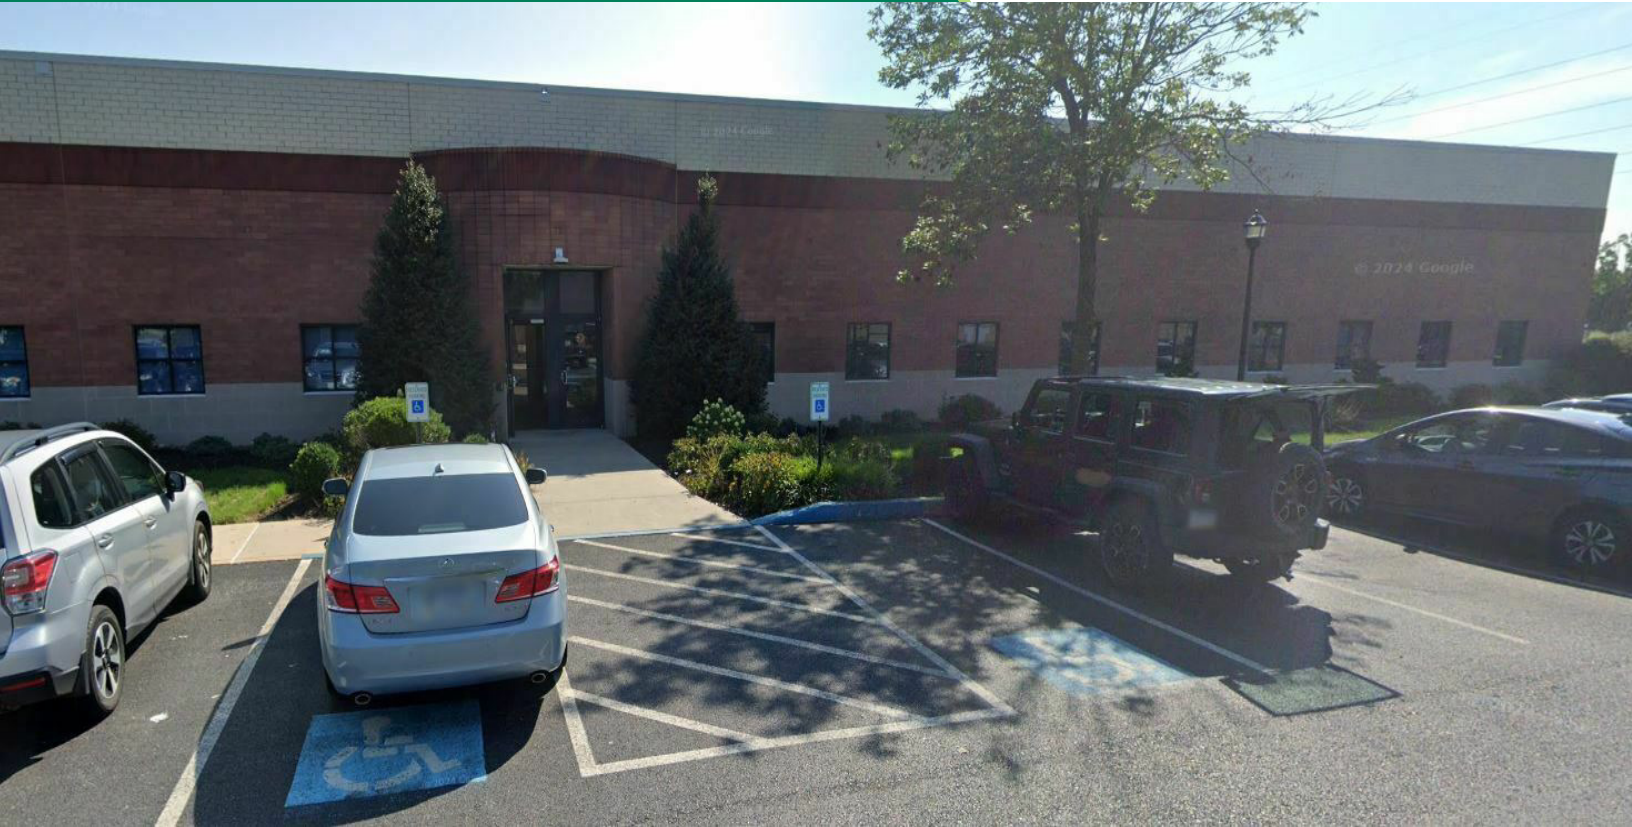

LANCASTER, PA 17601

EASY ACCESS

AMPLE PARKING

MODERN, CLEAN & WELL MAINTAINED



HIGH ASSOCIATES LTD. • 1853 WILLIAM PENN WAY • LANCASTER, PA 17601 • 717.293.4477 • HIGHASSOCIATES.COM

Information furnished regarding property for sale or rent is from sources deemed reliable, but is not guaranteed. No warranty or representation is made as to accuracy thereof and is submitted subject to errors, omissions, change of price, or other conditions, prior sale or lease or withdrawal without notice. No liability of any kind is to be imposed on the broker herein. High Properties, the property owner, and High Associates Ltd., the broker, are indirect subsidiaries of High Real Estate Group LLC.

Executive Summary

1808 Colonial Village Lane



LEASE INFORMATION

Lease Rate: \$15.95 SF/yr (NNN)

County: Lancaster

Municipality: East Lampeter Township

CAM: \$4.51

Building Area: 24,306 SF

Available SF: 4,023 SF

PROPERTY OVERVIEW

Lovely offices in a nice building with easy access and a good amount of parking at the space. Modern, clean and well maintained. 48 Hours' notice of a tour is required. Tours must be on a Friday. No photography or conversing inside the space. Tenant occupied.

OFFERING SUMMARY

HVAC: Roof top gas fired furnace and air conditioning system

Sprinklers: Yes

Parking: On-site

Water: Public - Lancaster City

Sewer: Public - East Lampeter

Zoning: Business Park


Lighting: Fluorescent lighting fixtures with skylight at entrance

Number of Floors: 1

Flooring: Vinyl, Carpet

ADDITIONAL COMMENTS

Conveniently located in Greenfield with easy access to Route 30, nearby restaurants, and other amenities.


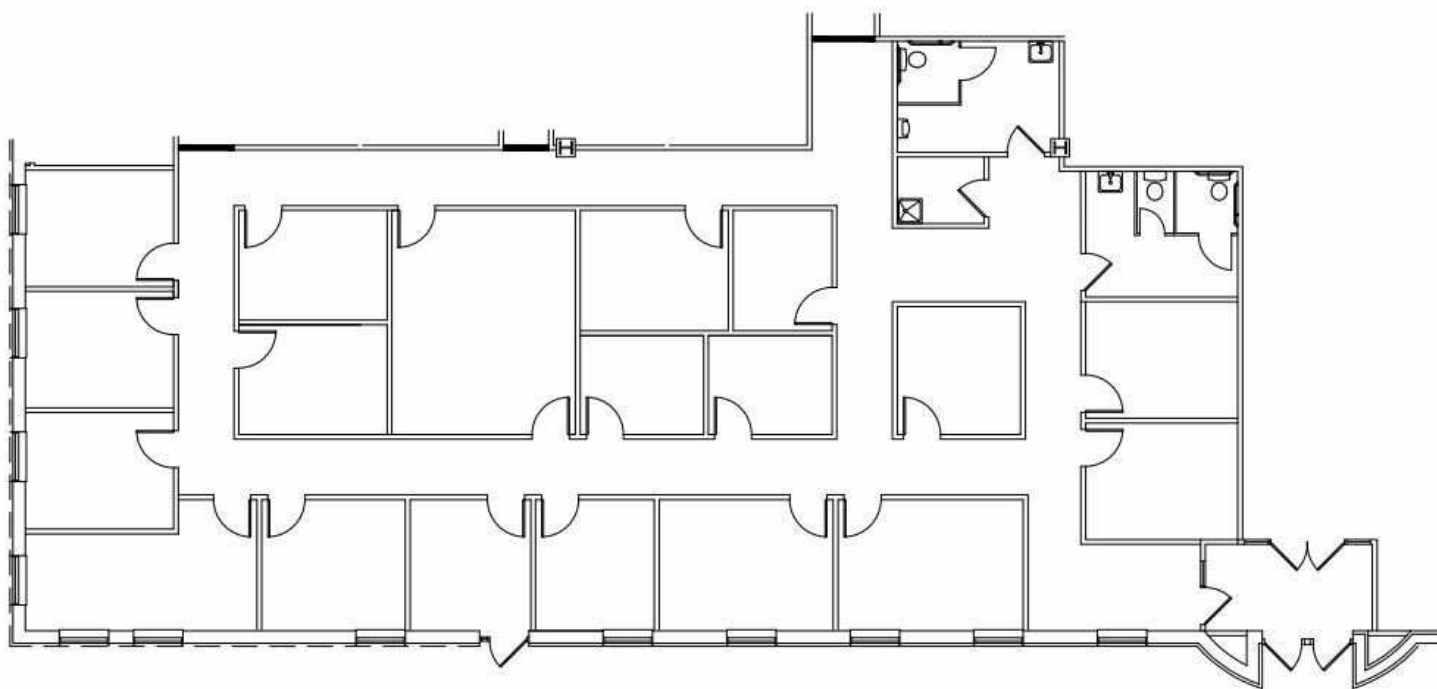


FLOOR PLAN

SCALE: NTS

BUILDING 256
1808 COLONIAL VILLAGE LN
LANCASTER, PA
SUITE 103
4,023 SQUARE FEET

Location Map

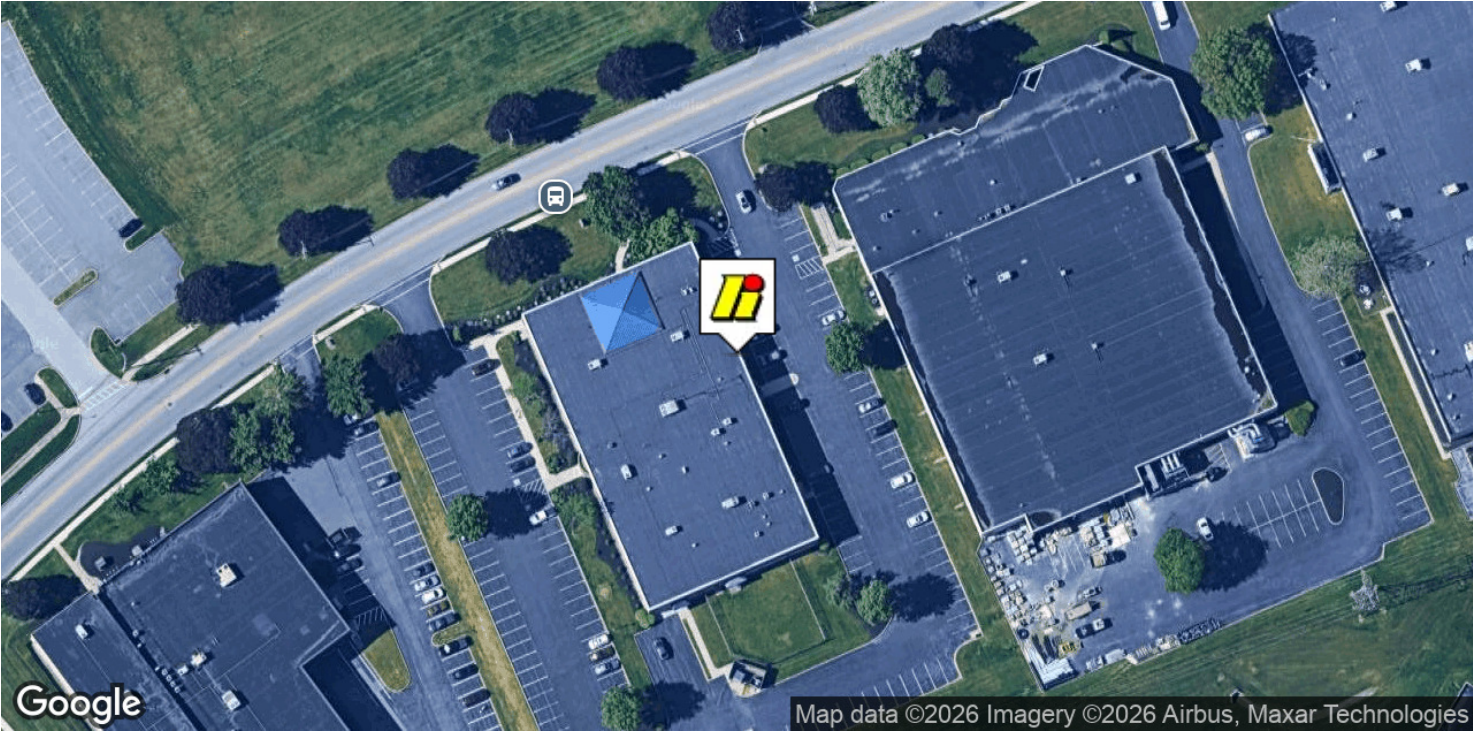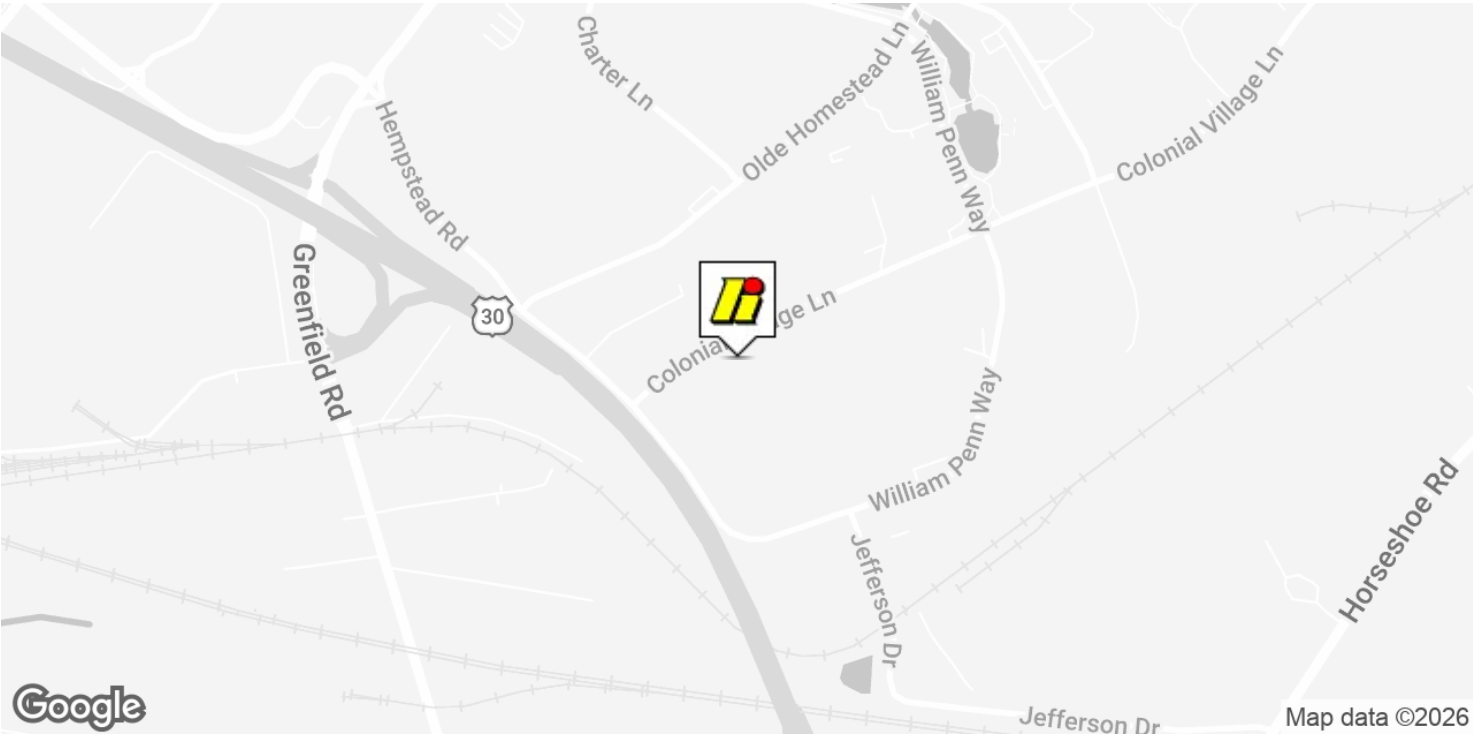

Greenfield Map



Located in the heart of Lancaster County, Greenfield offers a variety of amenities conveniently located within or around the community:

- Federal Express
- United States Postal Service
- Hampton Inn by Hilton
- Courtyard by Marriott
- Charter Lane KinderCare
- The Greenfield Restaurant
- Isaac's Restaurant & Deli
- Ginza Sushi
- Bruno's Signature Hoagies
- Sheetz
- McDonalds
- Costco
- Lowes



Greenfield



- **27 OFFICE BUILDINGS,**
800,000 sq. ft., spaces from **500-80,000** sq. ft.
- **40 INDUSTRIAL BUILDINGS**
2.7 million sq. ft., spaces from **5,000-250,000** sq. ft.
- **20 FLEX BUILDINGS**
from **3,000-30,000** sq. ft., **40,000** sq. ft. of retail
- **90 ACRES OF LAND ZONED**
for future commercial/industrial and multi-family
- Well-maintained outdoor area featuring walking trails, outdoor seating, and sculptural art installations
- On-campus amenities include 2 hotels, a variety of dining options, and 1,100 sq. ft. of meeting/event space
- Education hub with 5 colleges within 1 mile radius
- Convenient proximity to vibrant Downtown Lancaster, Lancaster General Hospital, Spooky Nook, Lancaster Airport, Lancaster Country Club, US Routes 30, 283, 222, and PA Turnpike



Greenfield



iHIGH ASSOCIATES LTD.

An Affiliate of High Real Estate Group LLC




HEALTH & WELLNESS

At Greenfield, we do well by living well. We meet people on their own terms, as a confidant, coach, cheerleader, or counselor, as they work to succeed. Enjoy yoga classes, walking on our beautiful trails, and more.

EDUCATION

We believe that growth and learning never stop. Tenants, residents and students have access to complimentary educational series, seminars and peer circles for collaboration.

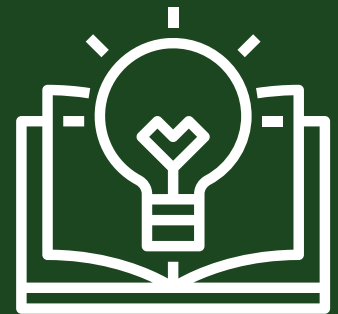

COMMUNITY


We create the setting that makes stronger connections possible. We cultivate an environment — indoors and out — in which individuals and teams can flourish.

ENVIRONMENT

We believe a wholesome life - reflective, natural, ethical - is a richer life. We make change for the good by making space for mutual responsibility and care. As we work to better the world around us, we build connections among the people in our community and the nature that surrounds us.




Greenfield Drive Times

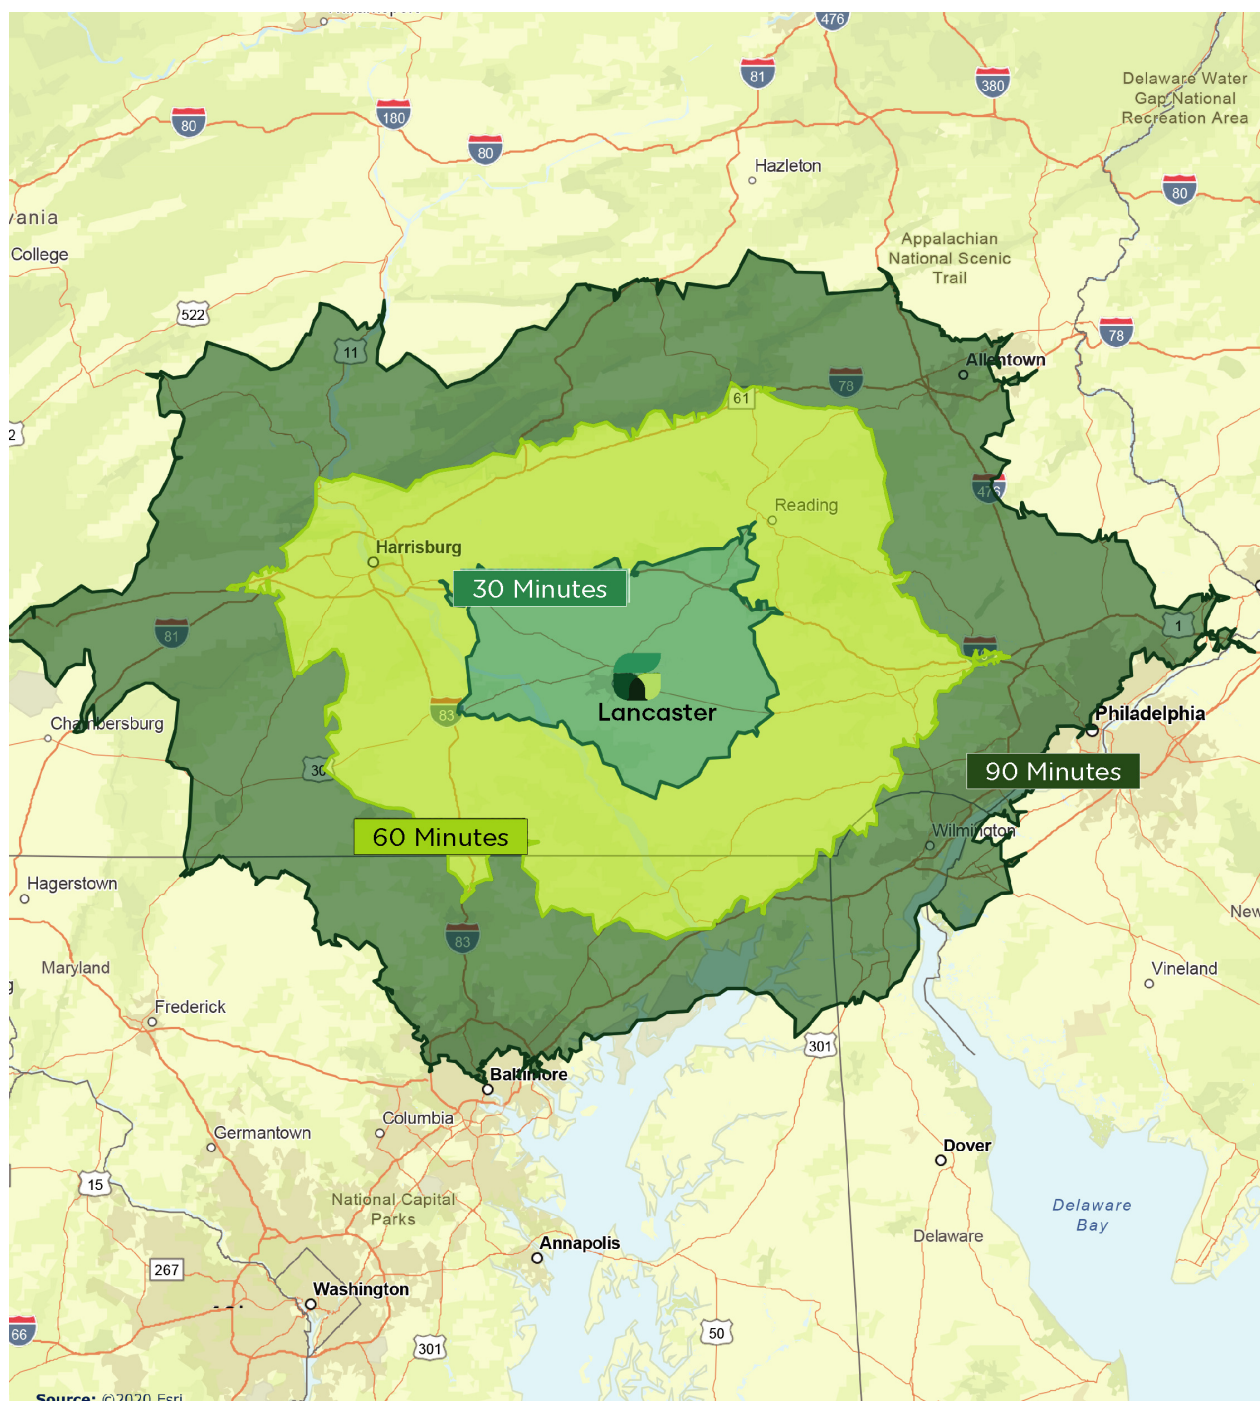

Source: 2020 ERSI

Demographics Map & Report

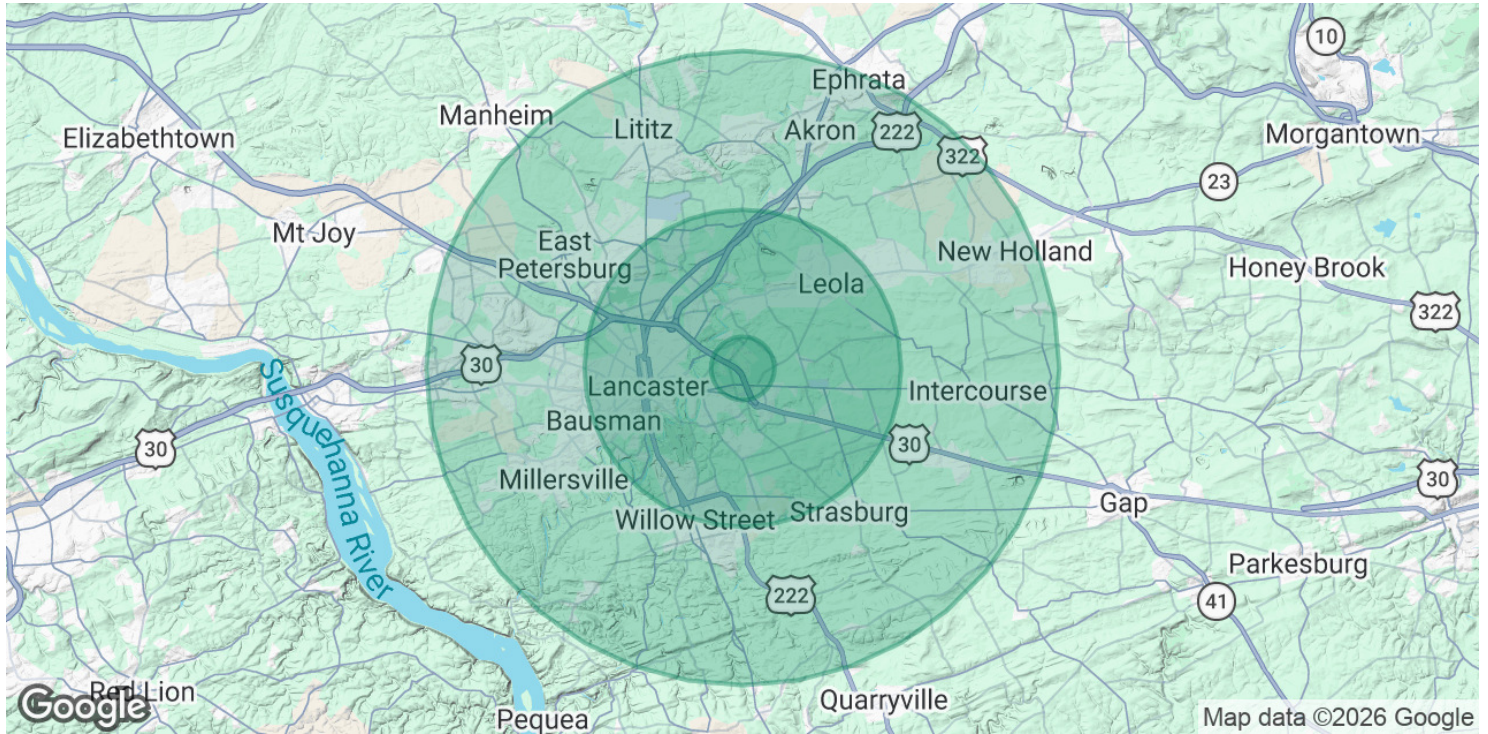

POPULATION	1 MILE	5 MILES	10 MILES
Total Population	3,868	137,306	332,290
Average Age	37.2	36.8	37.8
Average Age (Male)	36.8	34.7	36.1
Average Age (Female)	38.2	38.6	39.4
HOUSEHOLDS & INCOME	1 MILE	5 MILES	10 MILES
Total Households	1,493	53,238	127,012
# of Persons per HH	2.6	2.6	2.6
Average HH Income	\$70,036	\$58,504	\$68,139
Average House Value		\$197,868	\$223,541

* Demographic data derived from 2020 ACS - US Census

FOR LEASE

1808 Colonial Village Lane



An Affiliate of High Real Estate Group LLC

*Every Company dreams its dreams and sets its standards
These are ours . . .*

We are committed to two great tasks:

1. BUILDING TRUSTWORTHY RELATIONSHIPS.

- Valuing our customers and meeting their needs.
- Respecting the dignity of all co-workers and their families.
- Energizing our teamwork with participative management.
- Recognizing and rewarding the accomplishments of our co-workers.
- Strengthening our partnership with suppliers.
- Contributing to a world of beauty and prosperity and peace.

2. BEING INNOVATIVE LEADERS.

- Creating an environment for innovation since 1931.
- Right the first time" - High quality products and services.
- Investing profits to secure our future.

WE GIVE GOOD MEASURE.

1853 WILLIAM PENN WAY

Lancaster, PA 17601
717.293.4477

5000 RITTER ROAD SUITE 201

Mechanicsburg, PA 17055
717.697.2422