


CHOWNING STREET

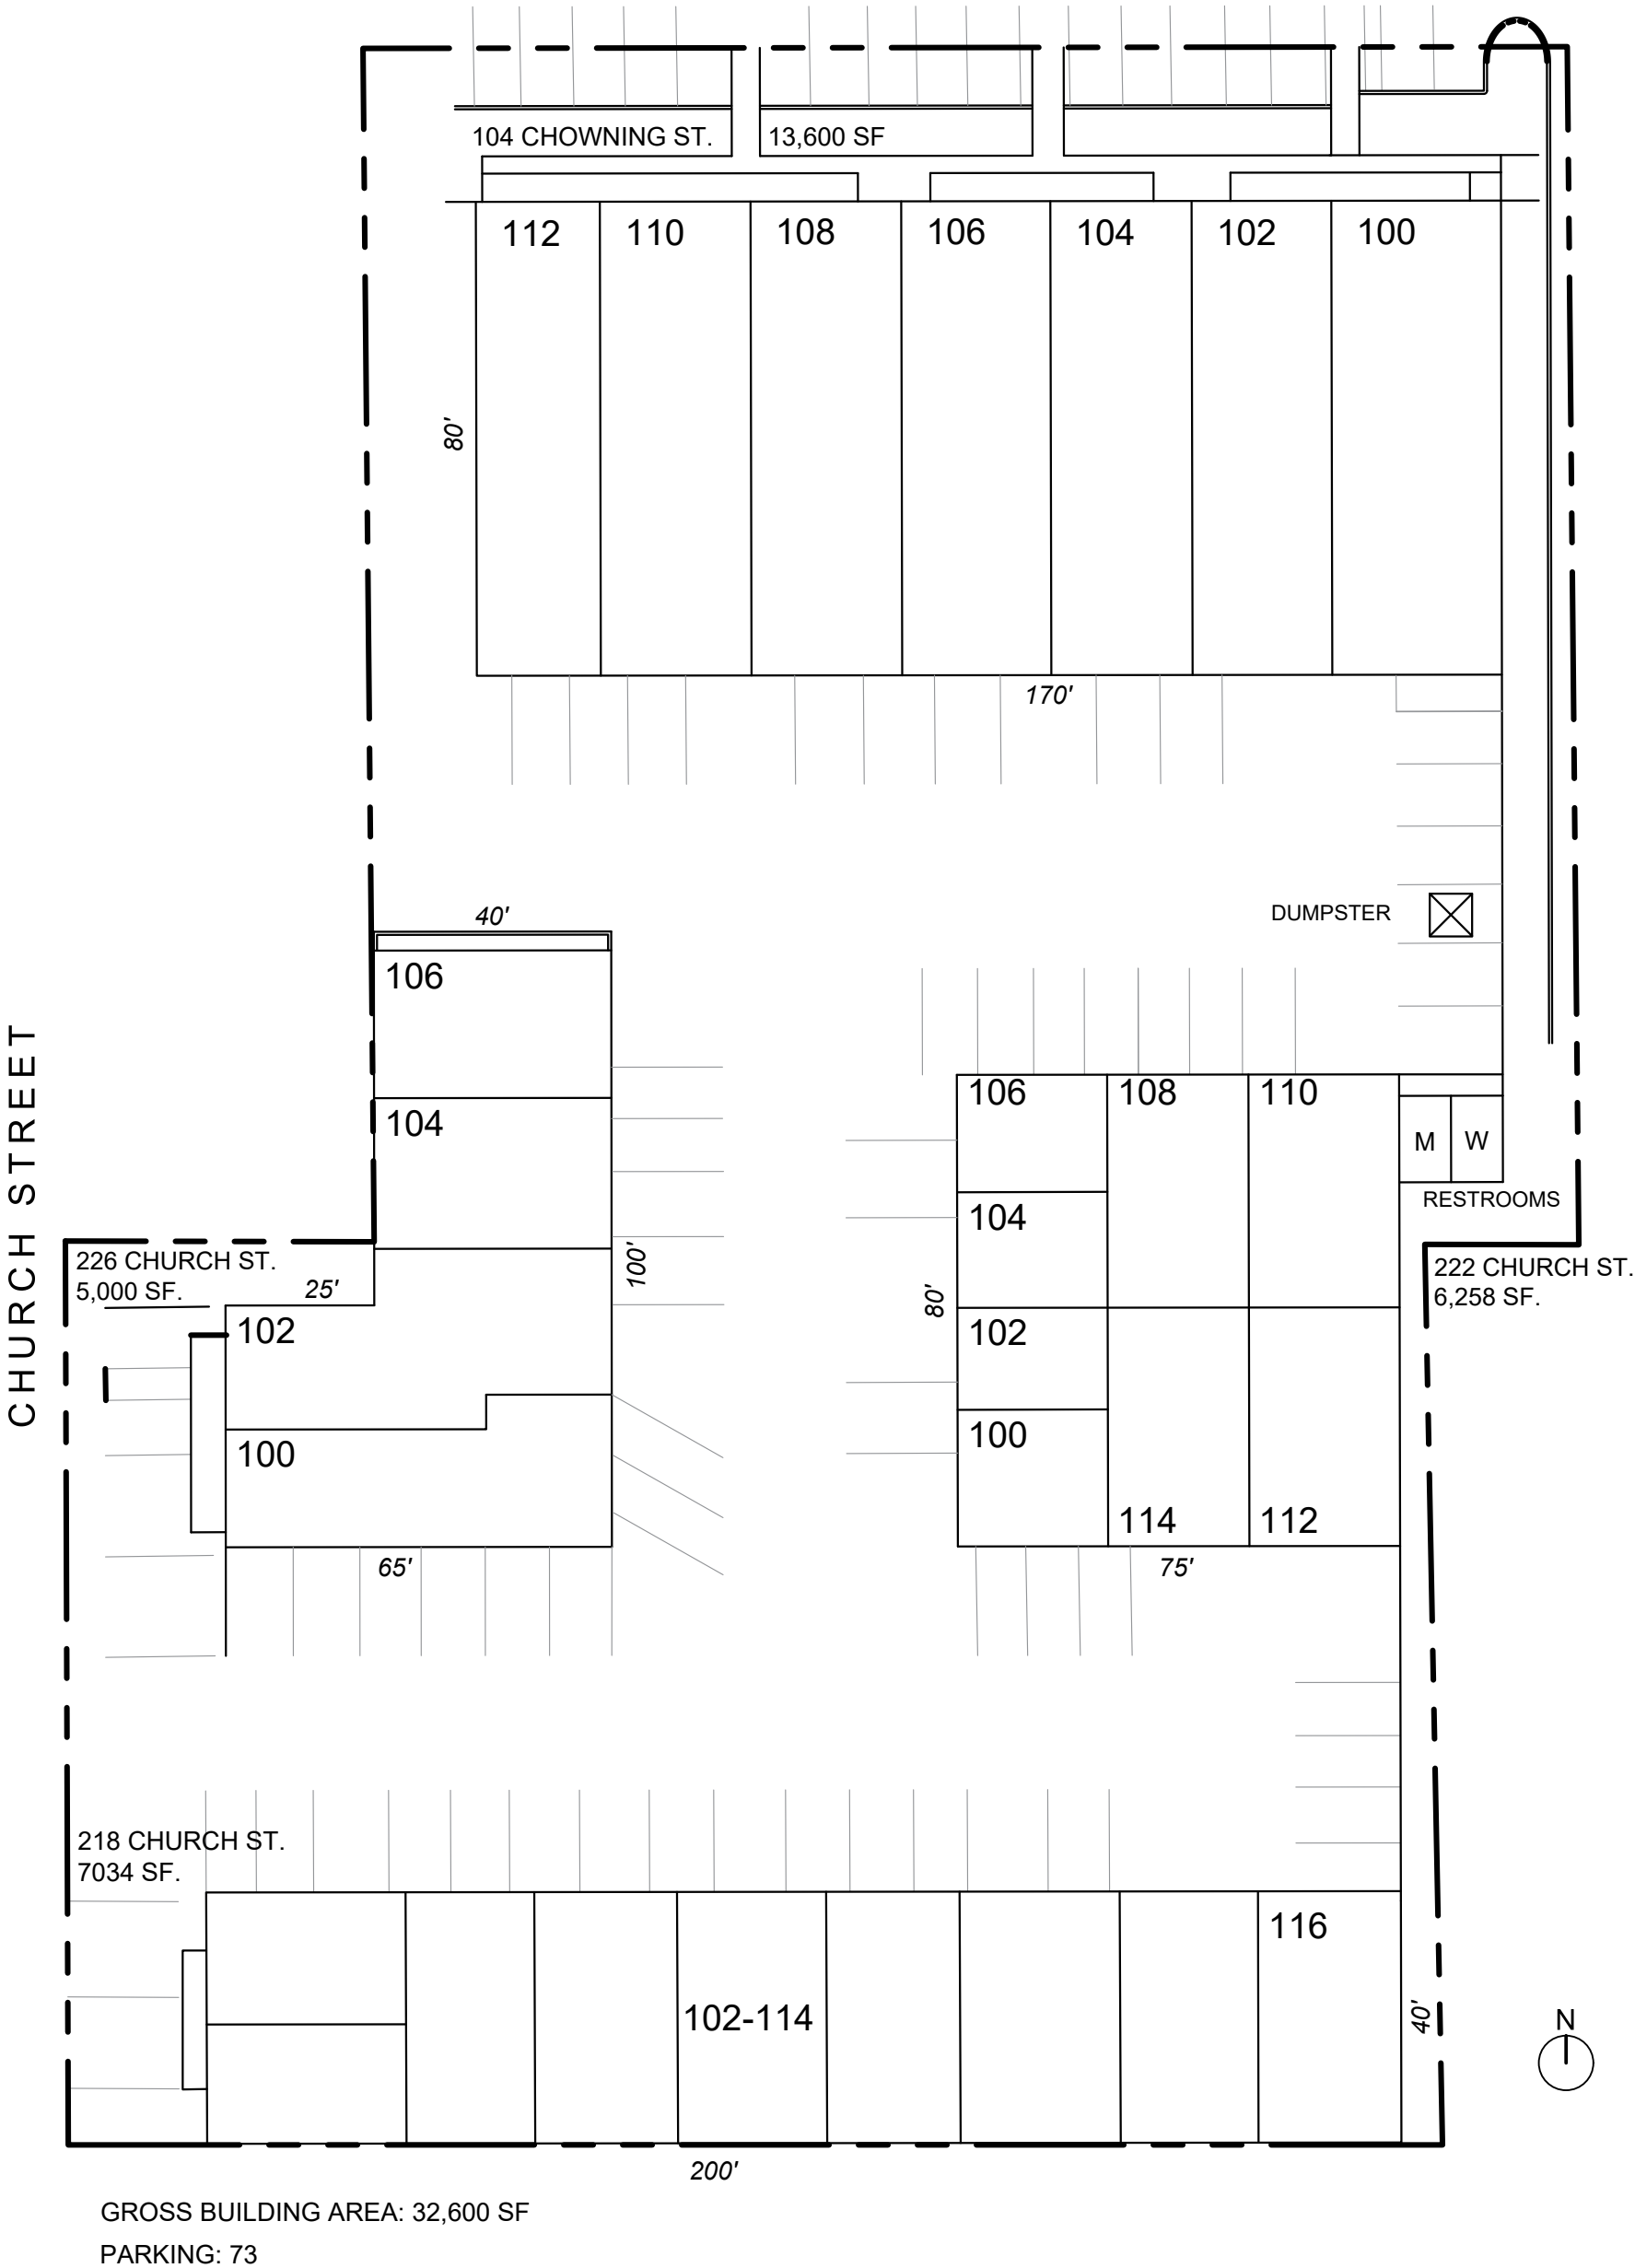

SITE PLAN

DESOTO BUSINESS PARK

104 CHOWNING STREET | DESOTO, TX 75115

SCALE: 1" = 30'-0"
SHEET SIZE: 11" x 17"

REALSPACE

3990 EASTSIDE AVENUE | DALLAS, TX 75226
(972) 465-8400 MAIN | (972) 767-5122 FAX