


21603 Thomas

Boggy Ford Road

Santa Carlo

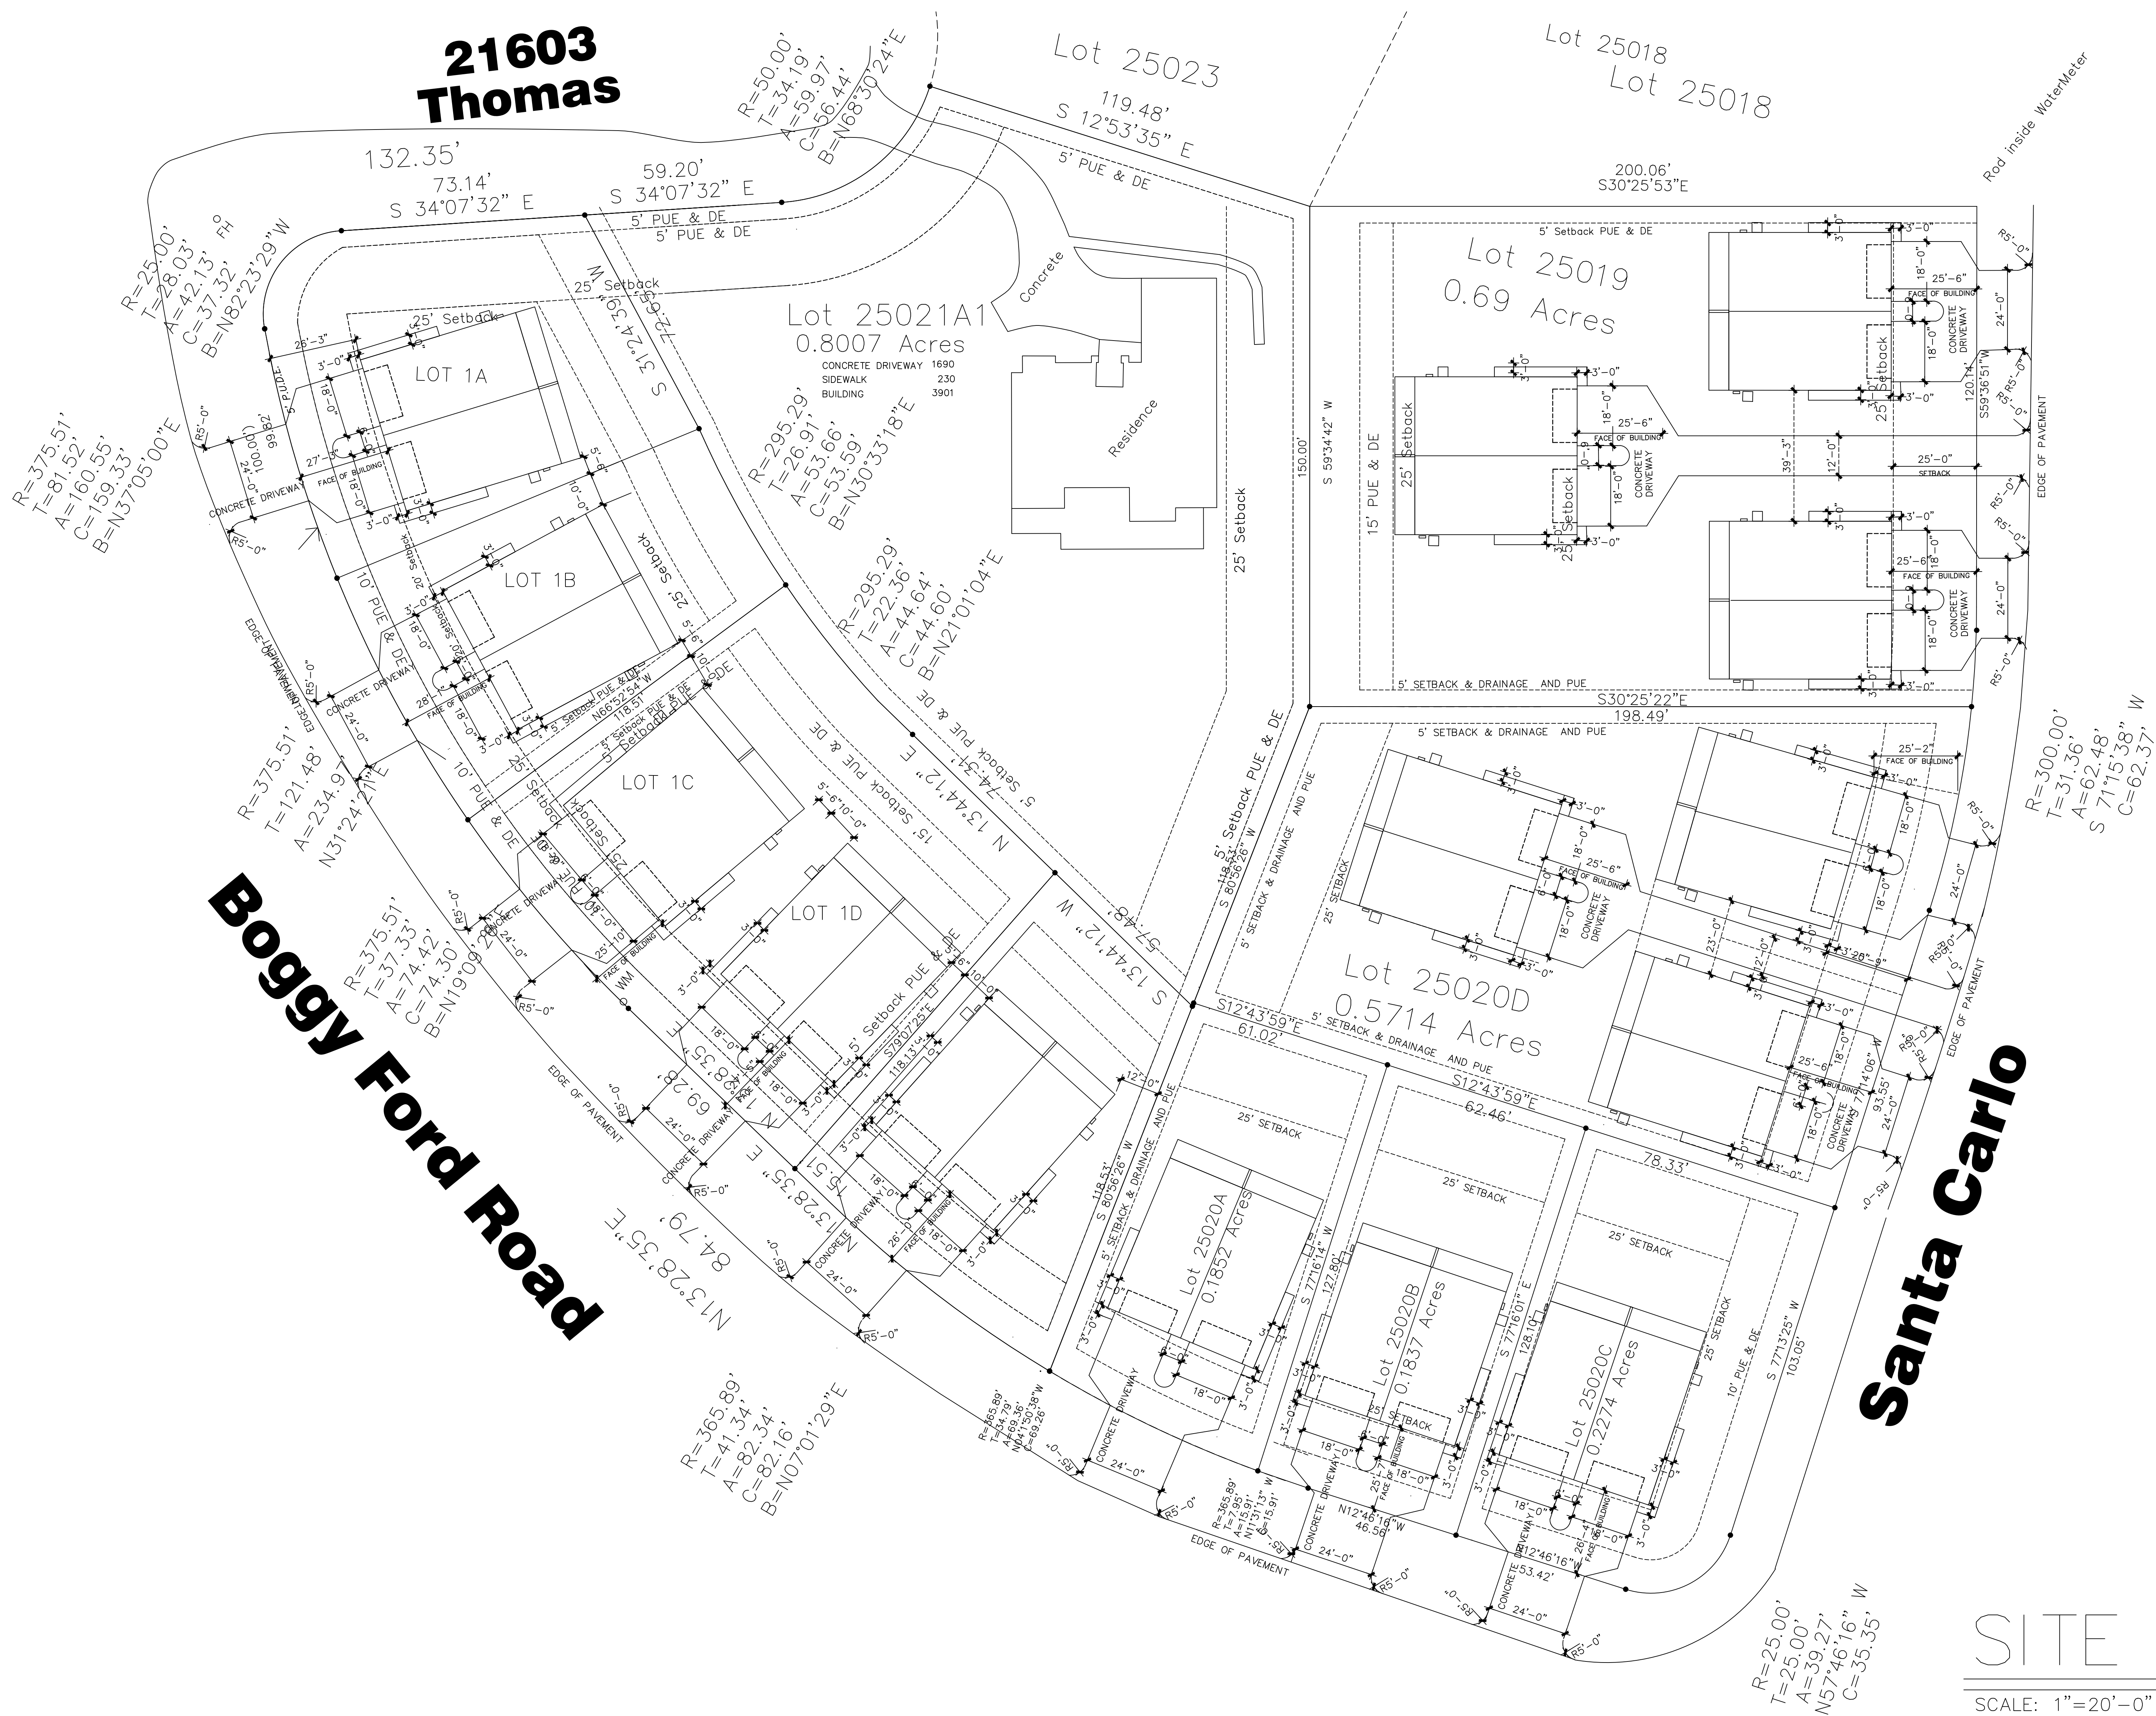

SITE PLAN

SCALE: 1"=20'-0"

