


PROJECT:
FRANKLIN BUSINESS PARK

ADDRESS:
2202 FRANKLIN DR,
MESQUITE, TX, 75150

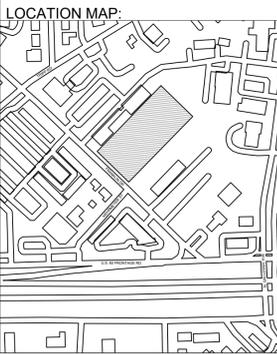

LEGEND:

GENERAL NOTES:

REV	DATE	NOTES
0		
1		
2		
3		
4		

TITLE: B1, FLOOR PLAN

DATE: 12/16/2025


REV: 0

SCALE: 3/32" = 1' 0"

SHEET #:

SHEET: BLDG 1

A00

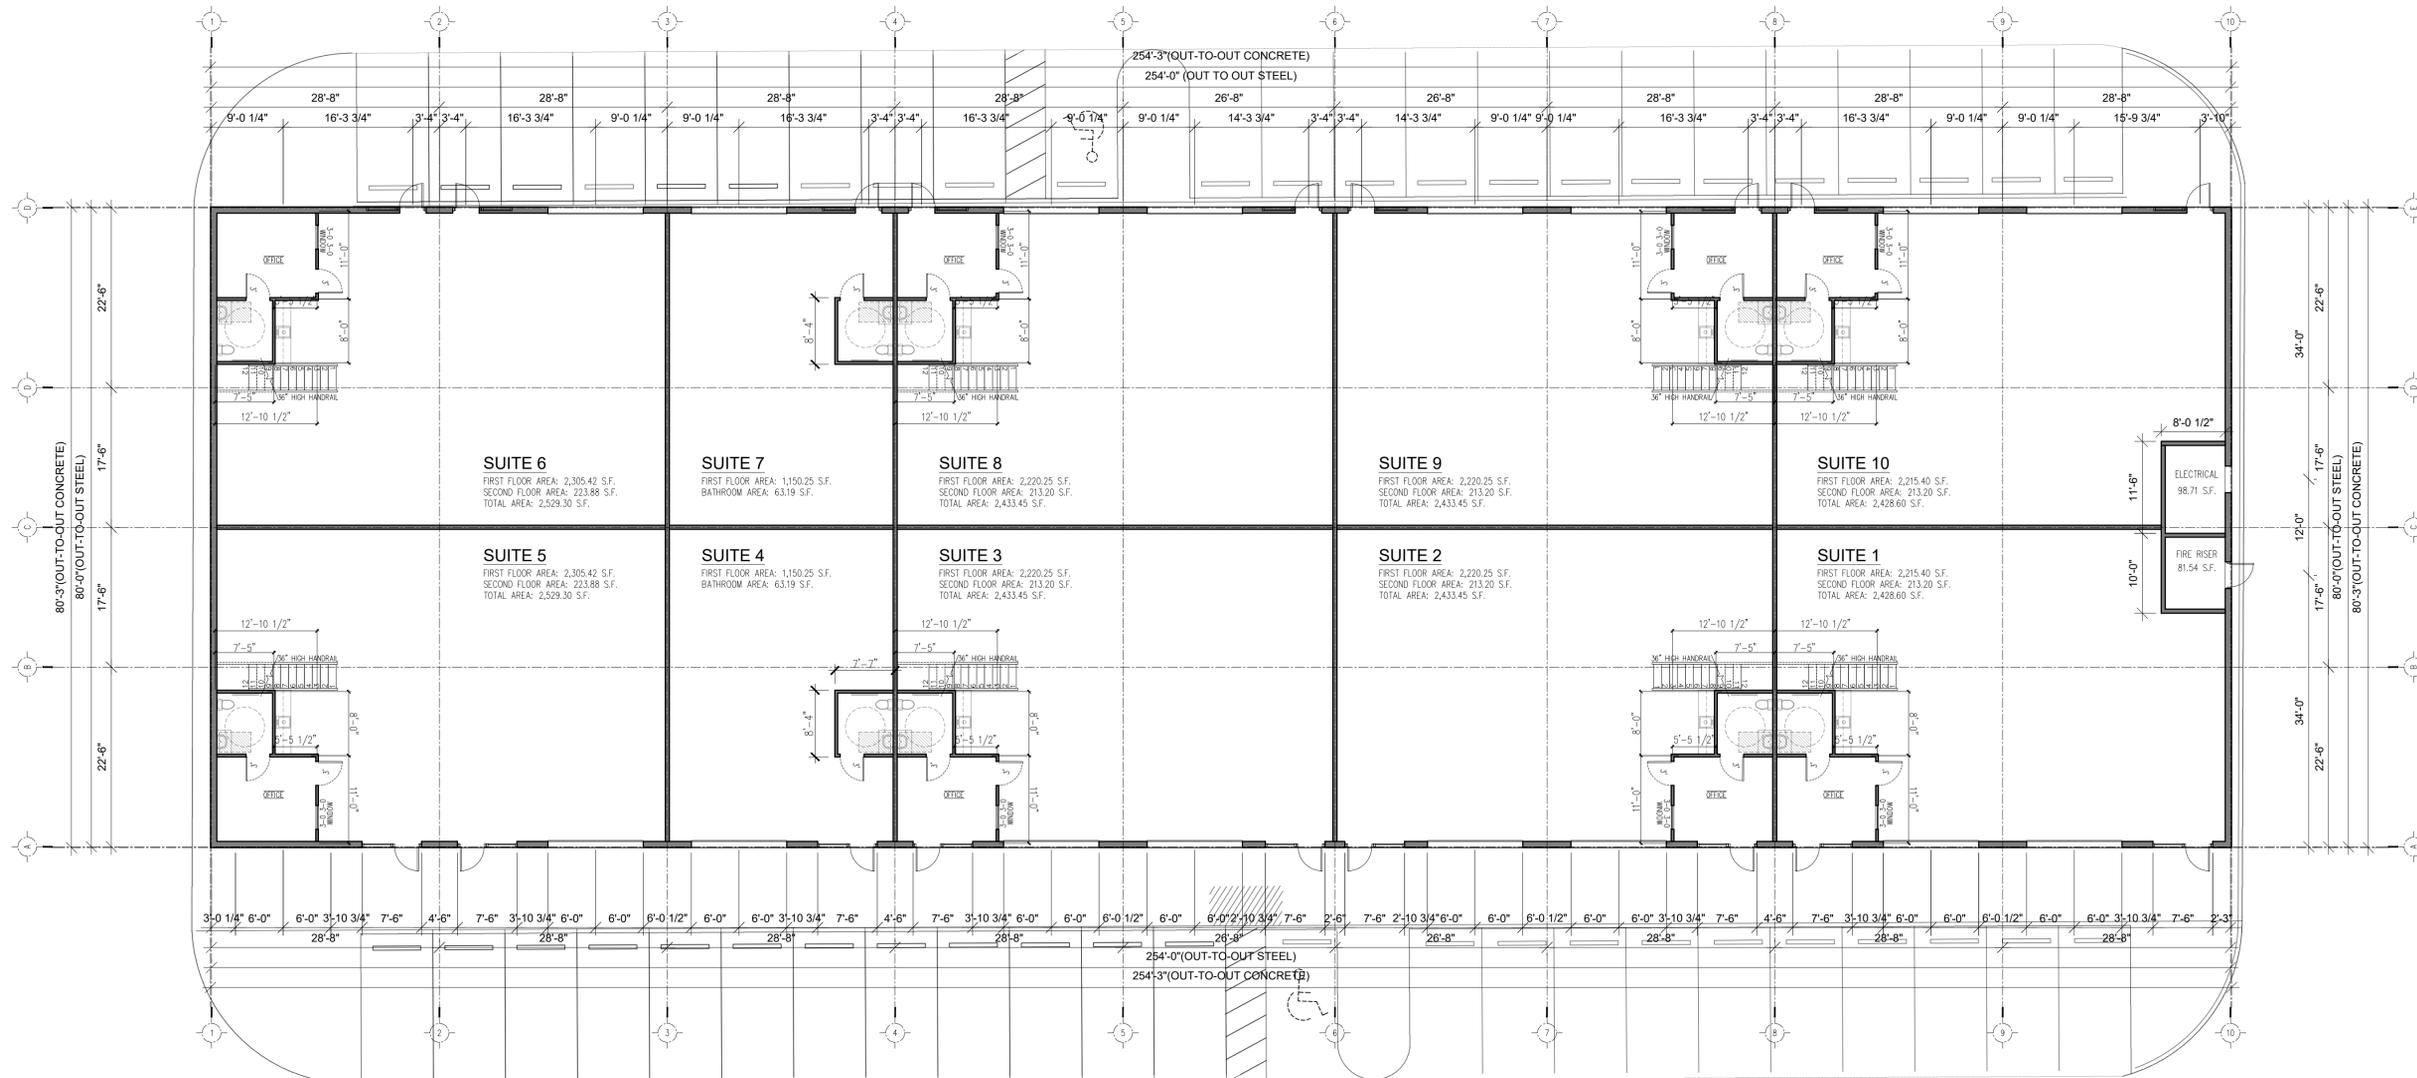

1 BLDG 1 2202 FRANKLIN - FLOOR PLAN
3/32" = 1' 0" 20,403.53 s.f.

24' FIRELANE