


Suite 300
Available
17,065 Sq. Ft.

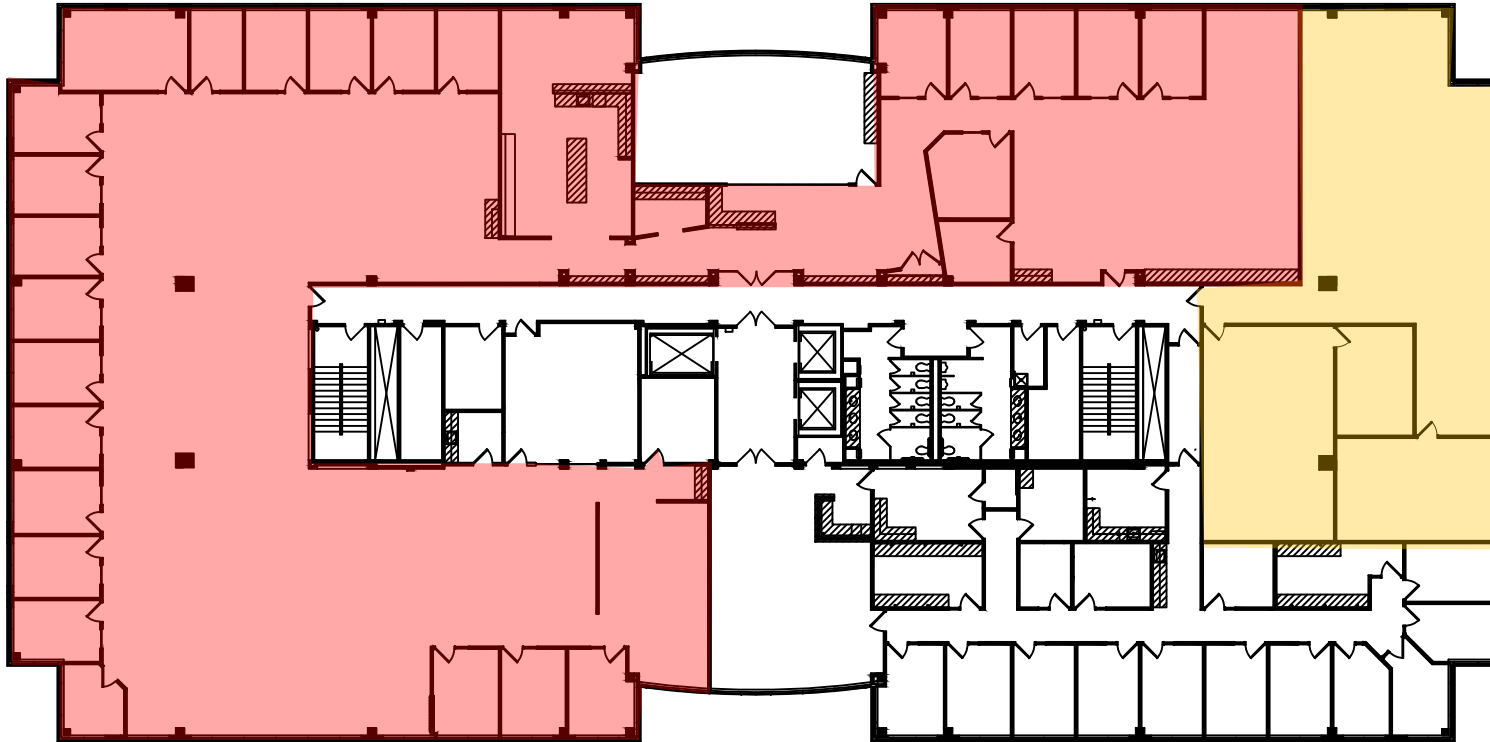

Suite 325
Vacant
3,641 Sq. Ft.

Floor Plan - Third Floor
Scale: 1" = 30'-0"

Suite 350
Tenant



Colliers Architecture
1600 Utica Avenue South, Suite 300
St. Louis Park, MN 55416
(952) 891-1813

INTERLACHEN CORPORATE CENTER

5050 Lincoln Drive
Edina, MN 55436



6800 France Avenue South, Suite 555
Edina, MN 55435
(952) 926-6600