


OVERLAND ALLEY

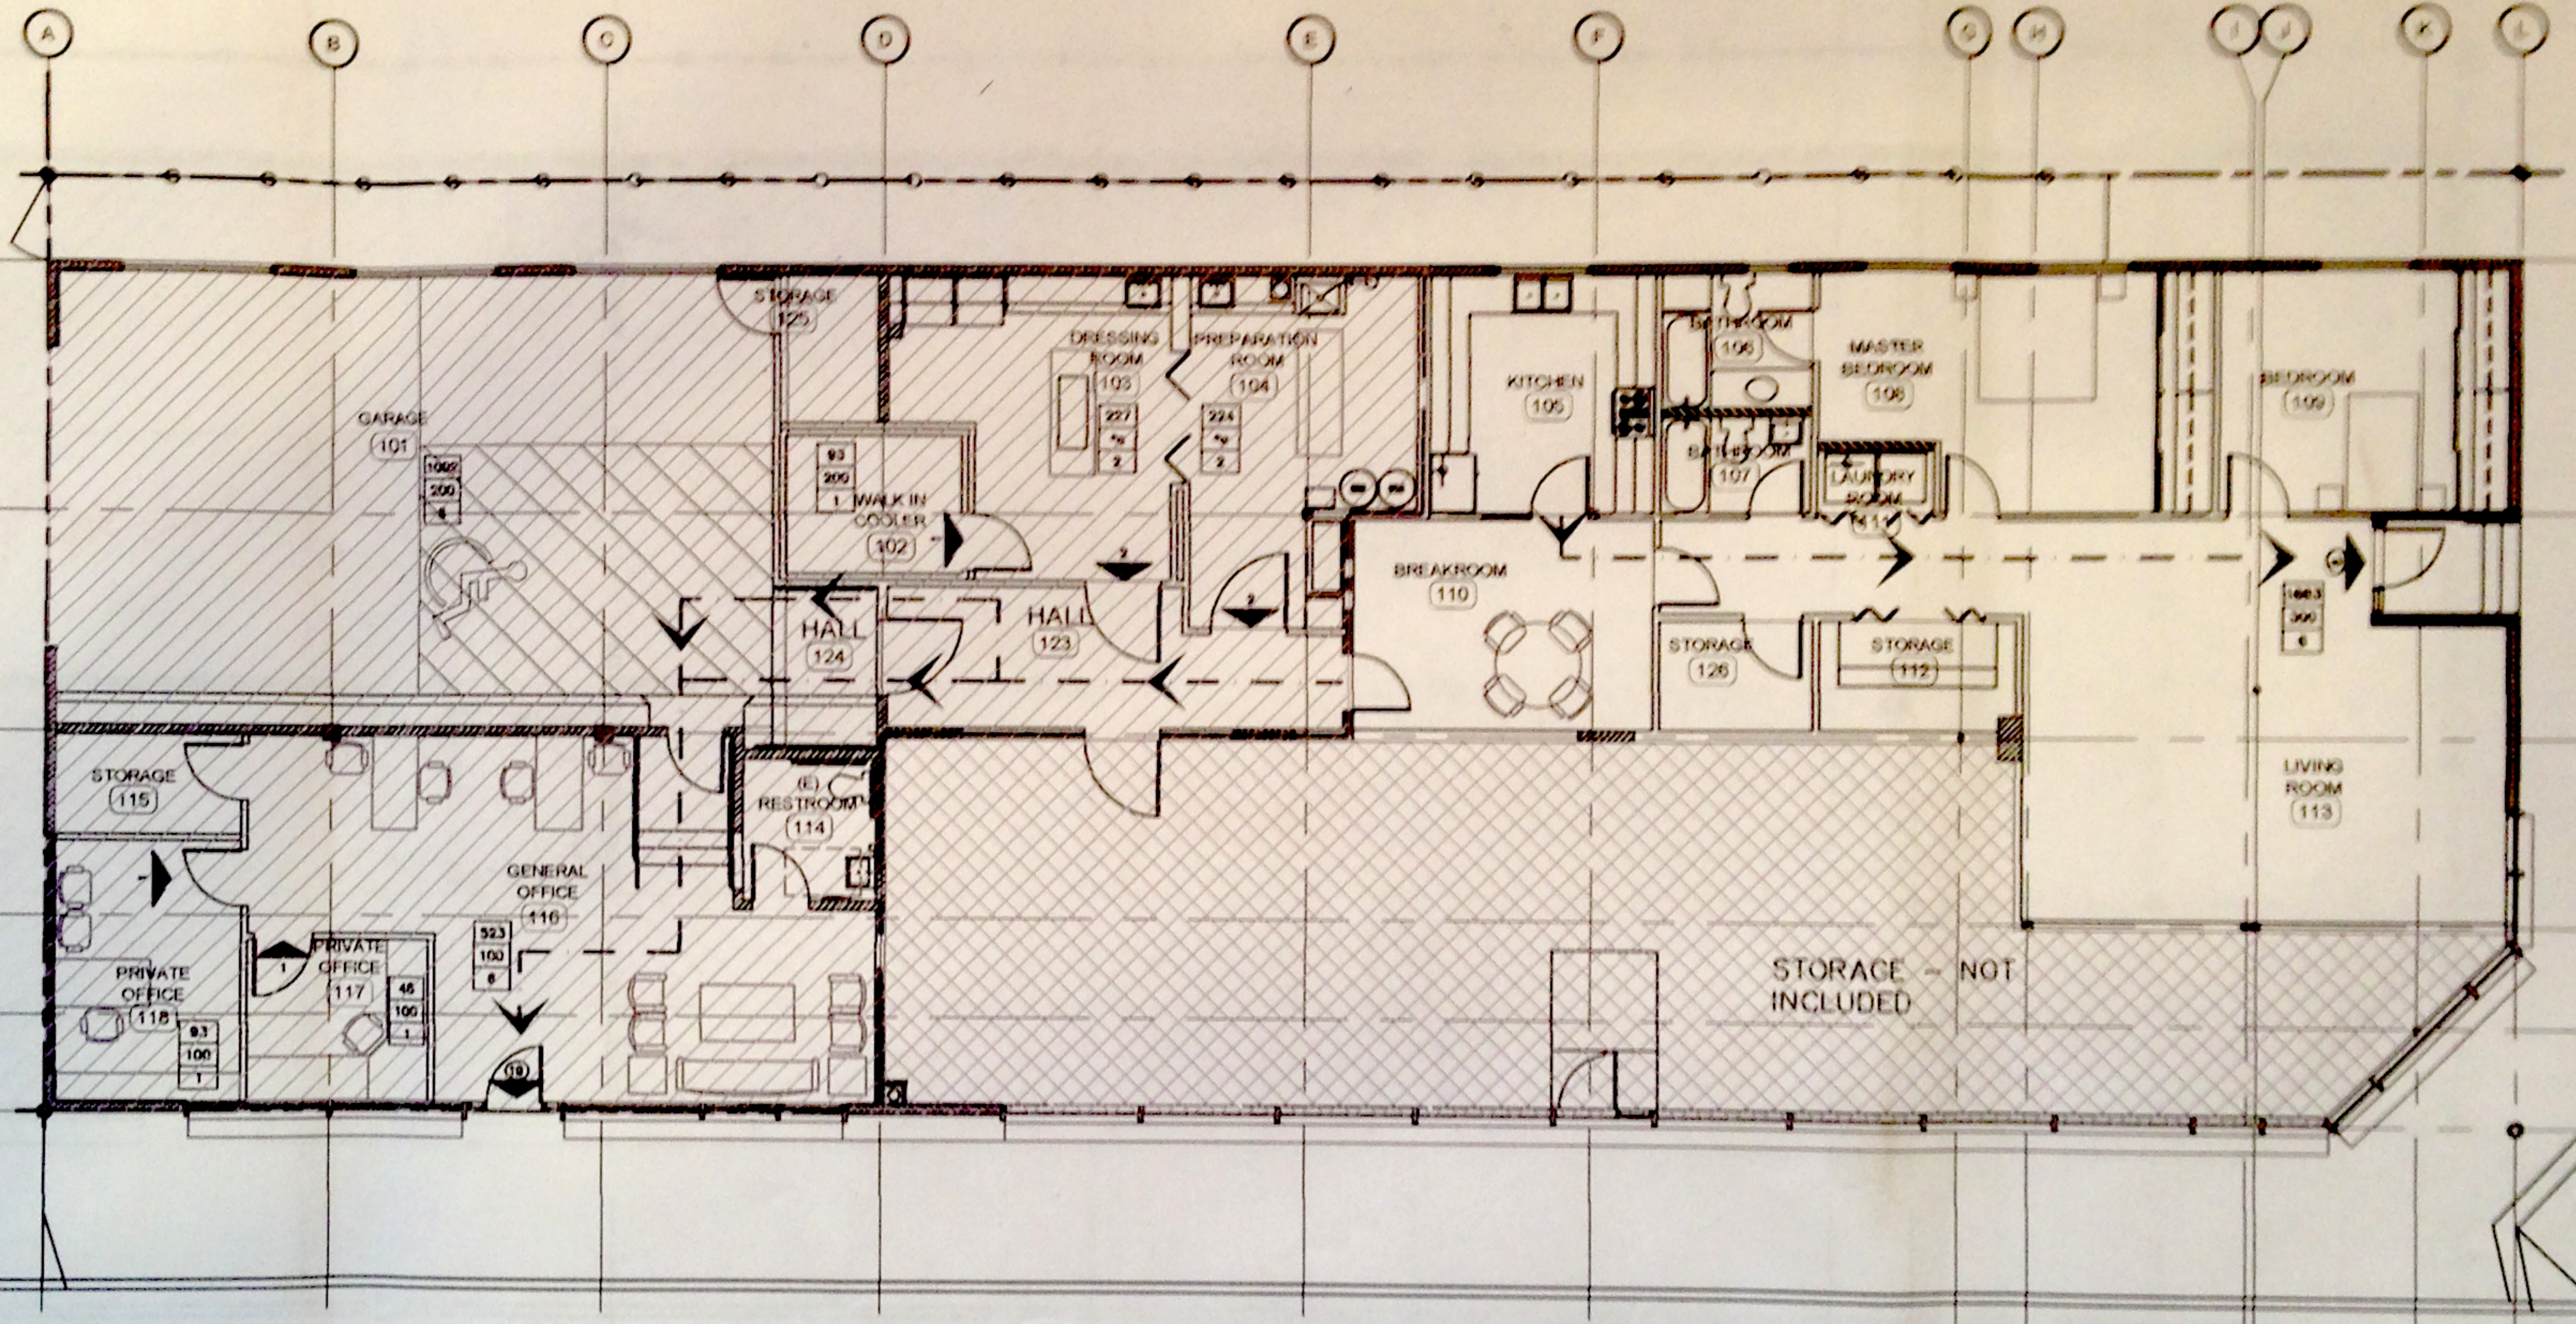

OCCUPANCY & EXITING PLAN
 SCALE: 1/8" = 1'-0"
 (NOT FOR CONSTRUCTION,
 SEE FLOOR PLAN A-1)

SONOMA BOULEVARD