





# FLINT HILLS TOWNHOUSES

Conceptual Site Plan

29 June 2021



**\*FOR MARKETING PURPOSES ONLY. CONCEPTUAL LAYOUTS.**



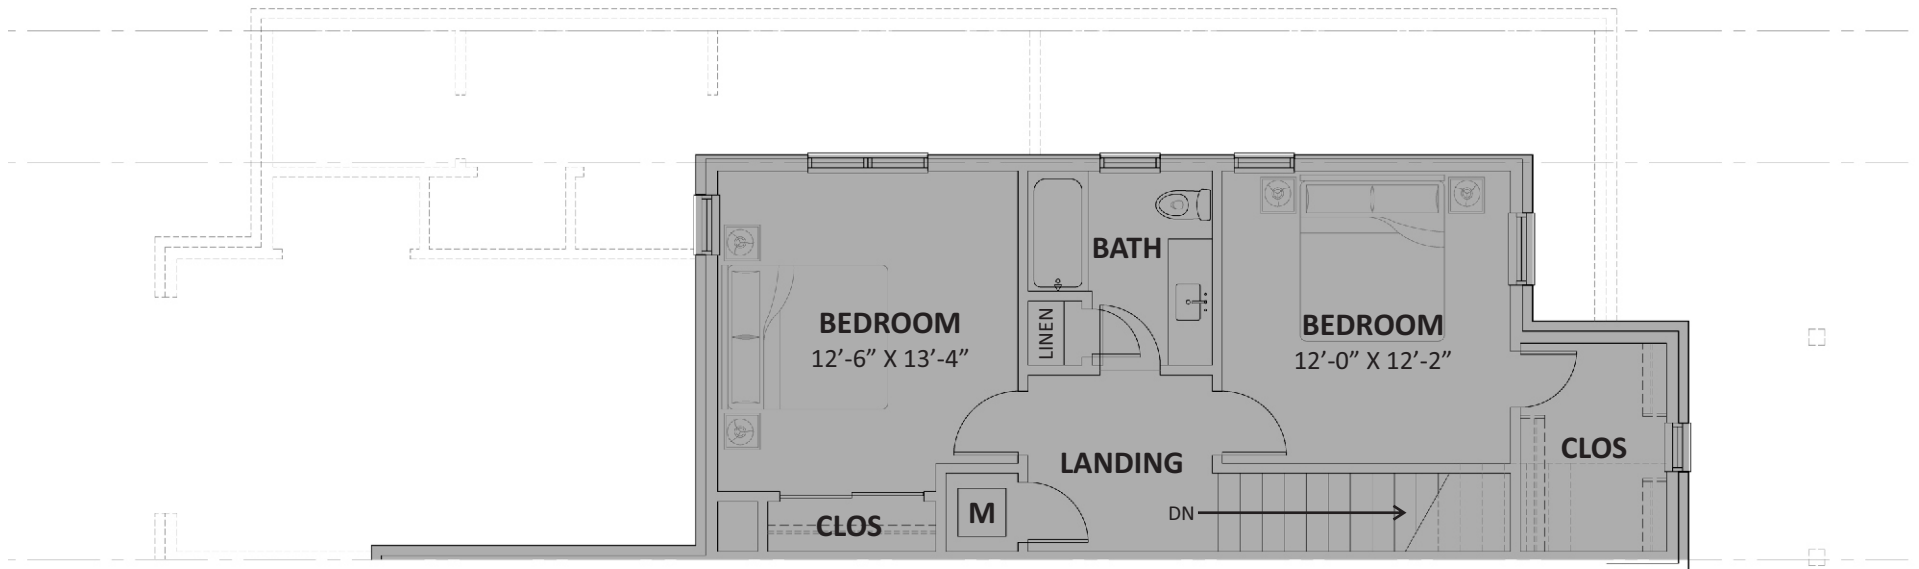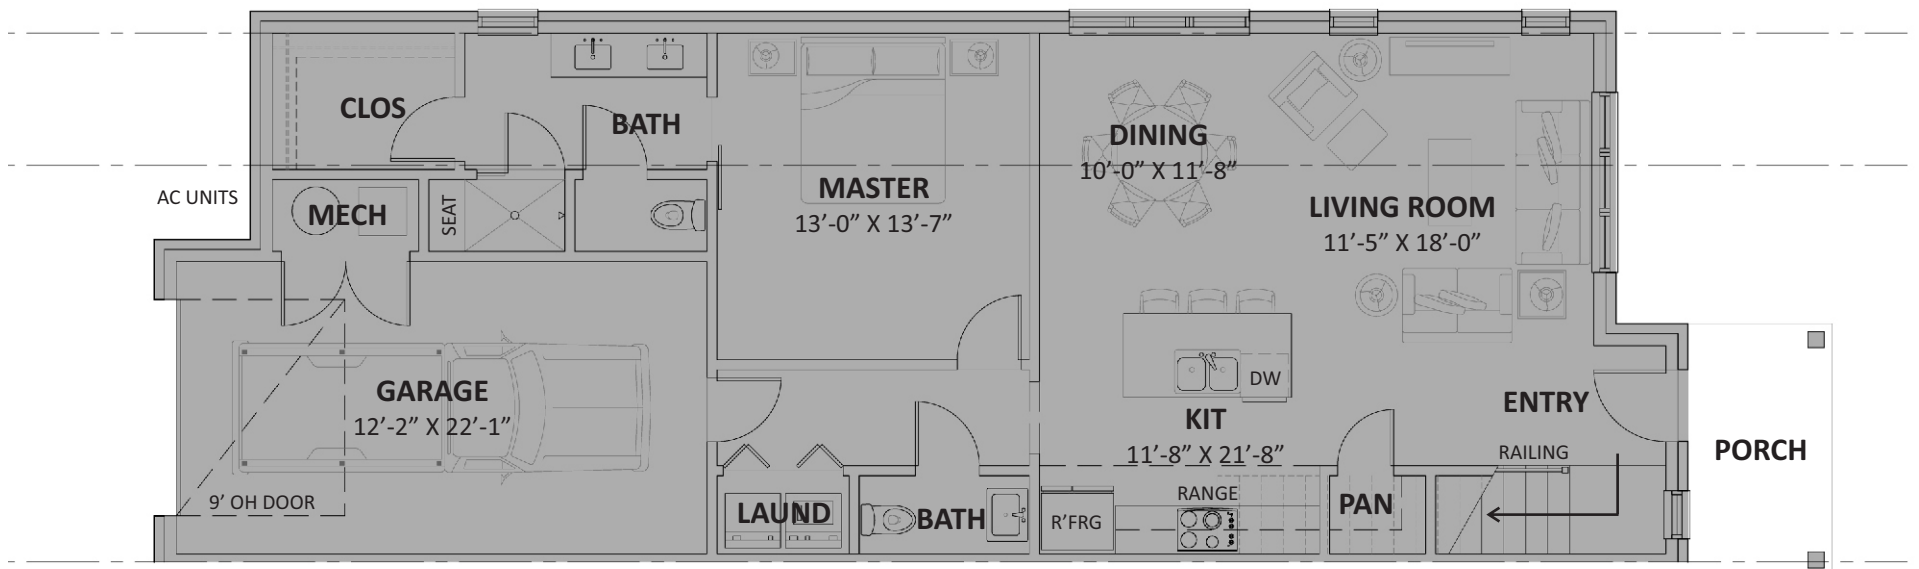

GROUND LEVEL AREA: 1064 SF  
 UPPER LEVEL AREA: 607 SF  
 TOTAL UNIT AREA: 1671 SF

**Unit Plan A (End)**  
 Scale: 1/8" = 1'-0"  
 0 4 8 16

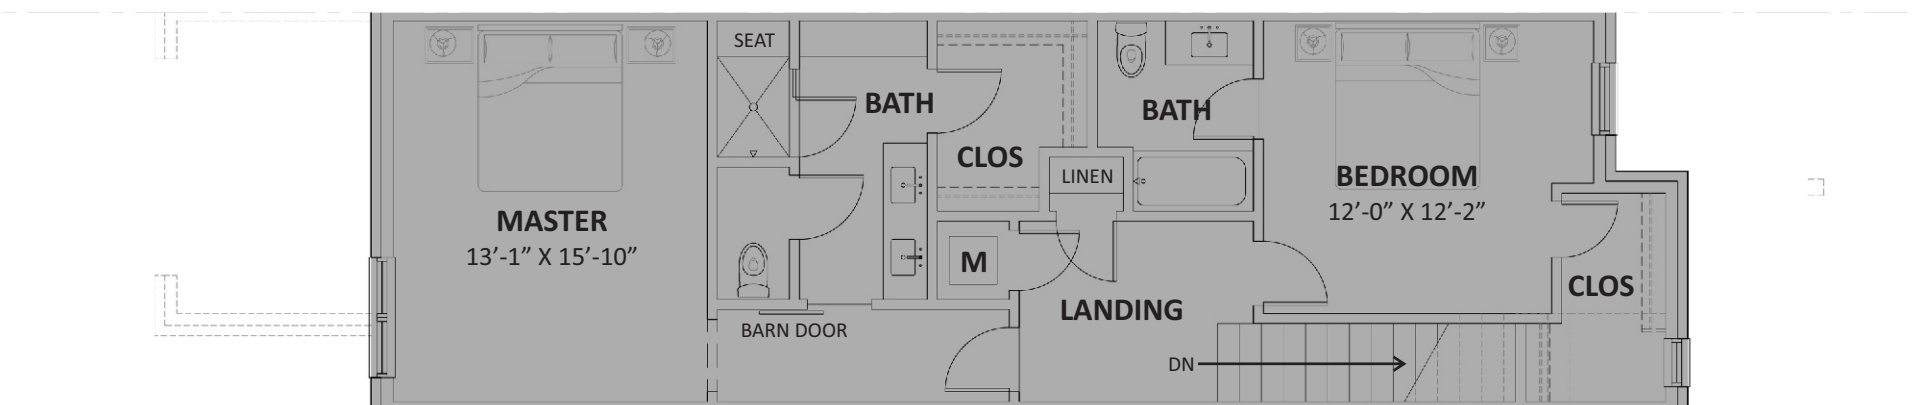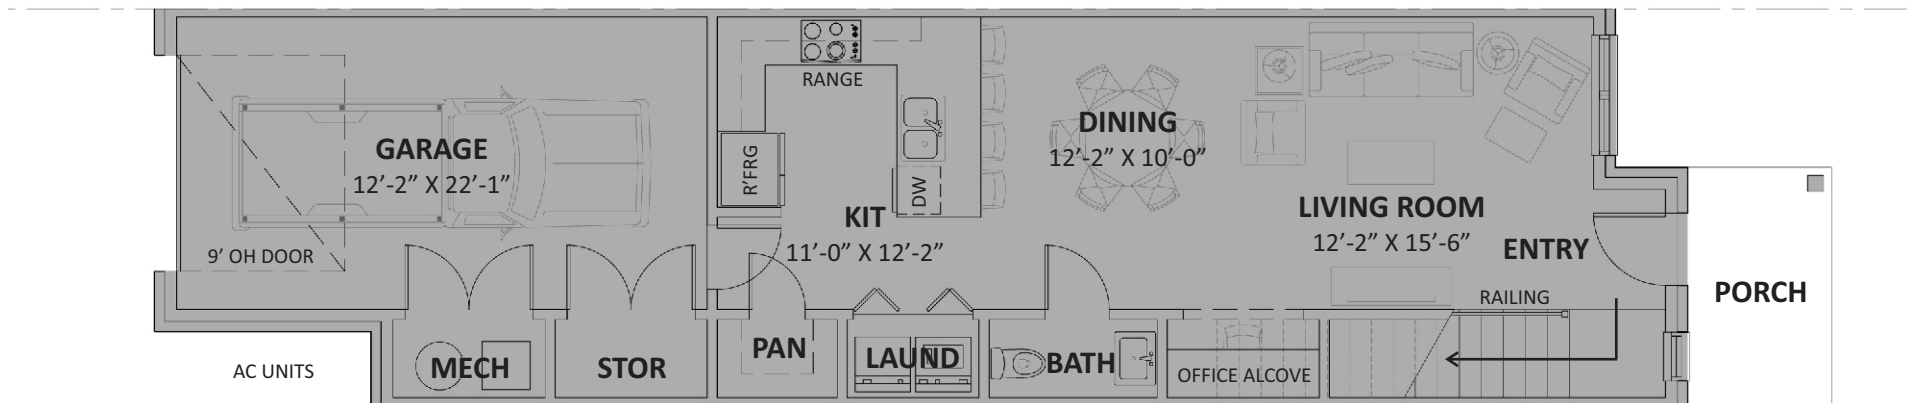

**Unit Plan B (Interior)**  
 Scale: 1/8" = 1'-0"  
 0 4 8 16

# FLINT HILLS TOWNHOUSES

Conceptual Site Plan

29 June 2021

**\*FOR MARKETING  
 PURPOSES ONLY.  
 CONCEPTUAL LAYOUTS.**