


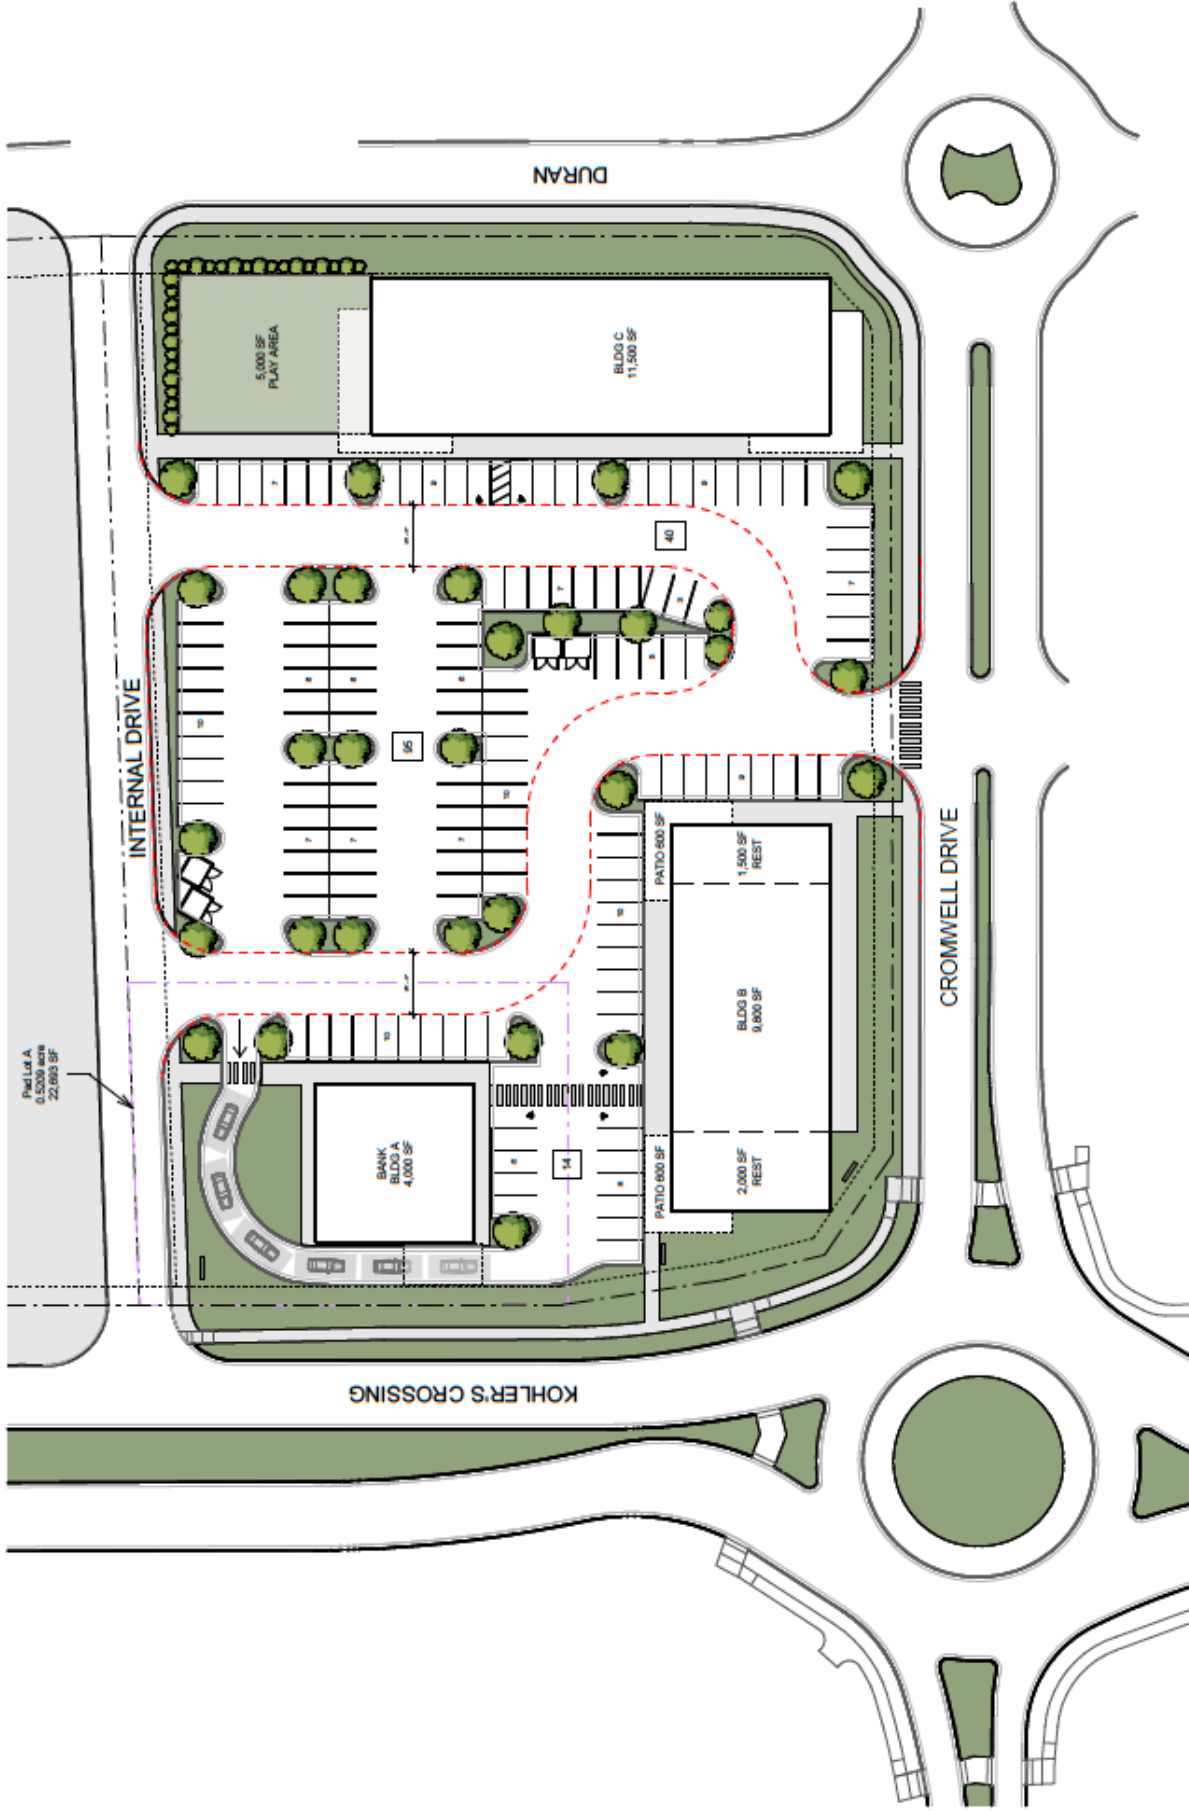

03/11/2024
SCALE: 1" = 50'-0"



PHASE 3

Site Plan - Alternative E-6V2

Bank with Drive-thru