


Not + 111 parking?

Lot not square?




- LANDSCAPE 2700 SF
- 13 PARKING NOW
- 9 FUTURE PARKING
- 1 HANDY CAR PARKING

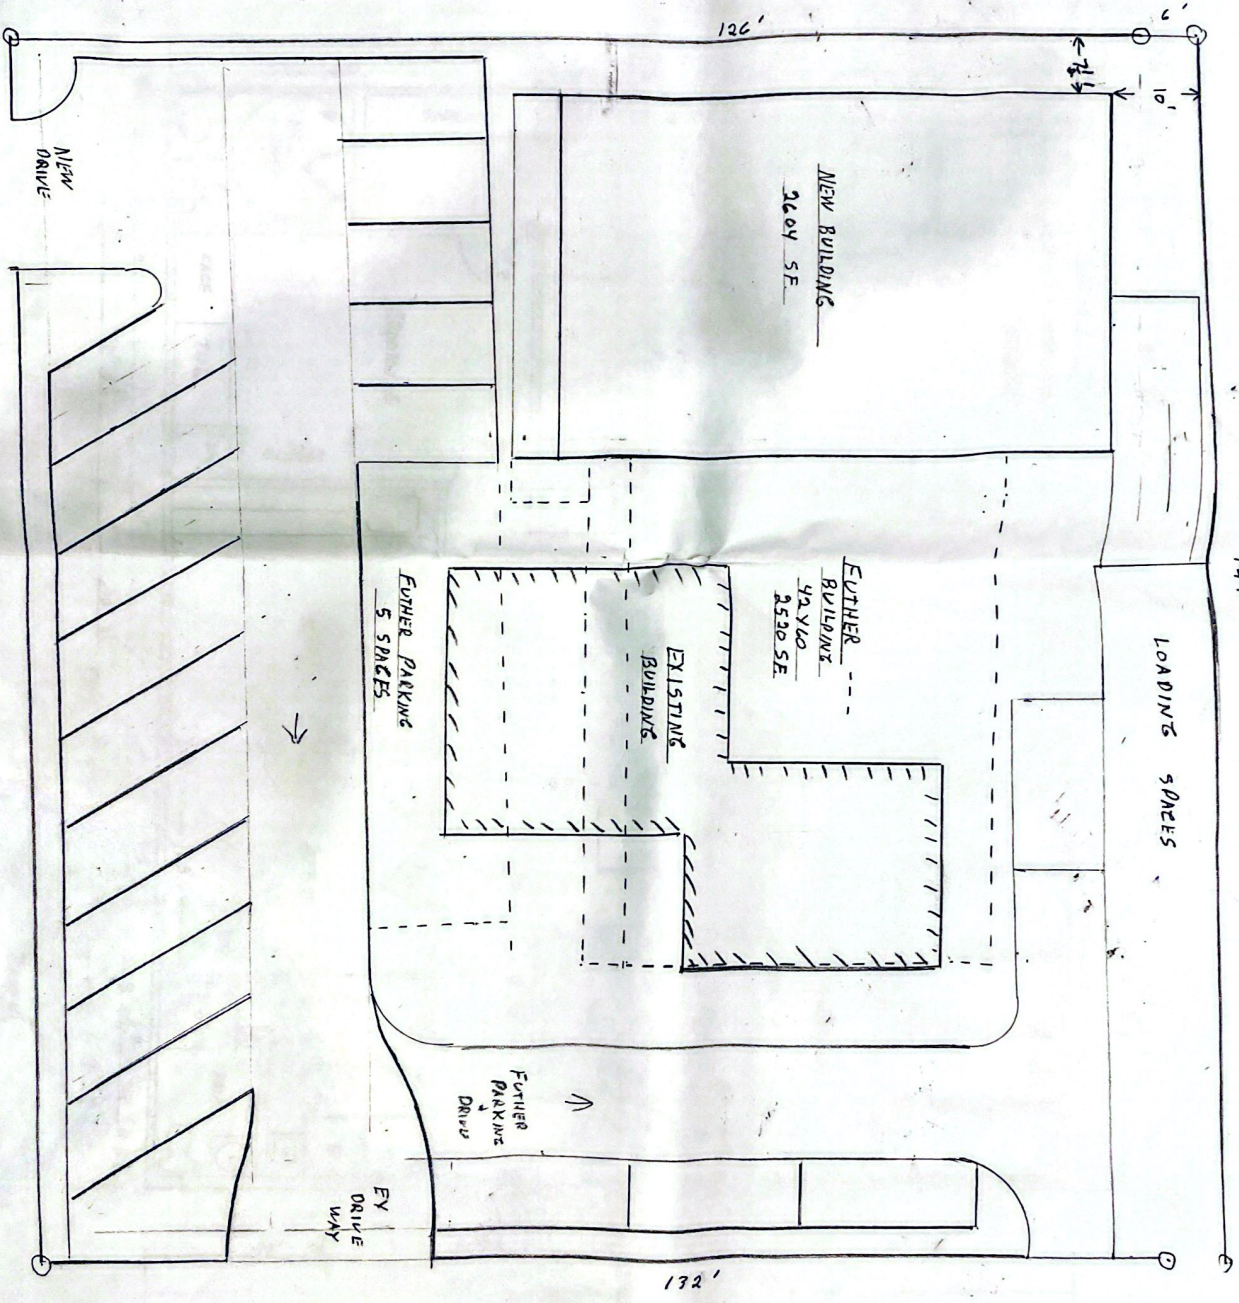

SITE PLAN

SCALE 1" = 10'

West Valley Veterinary Hospital
 Ralph W. Faulk, D. V. M.
 711 West Main Street
 Sheridan, OR 97373

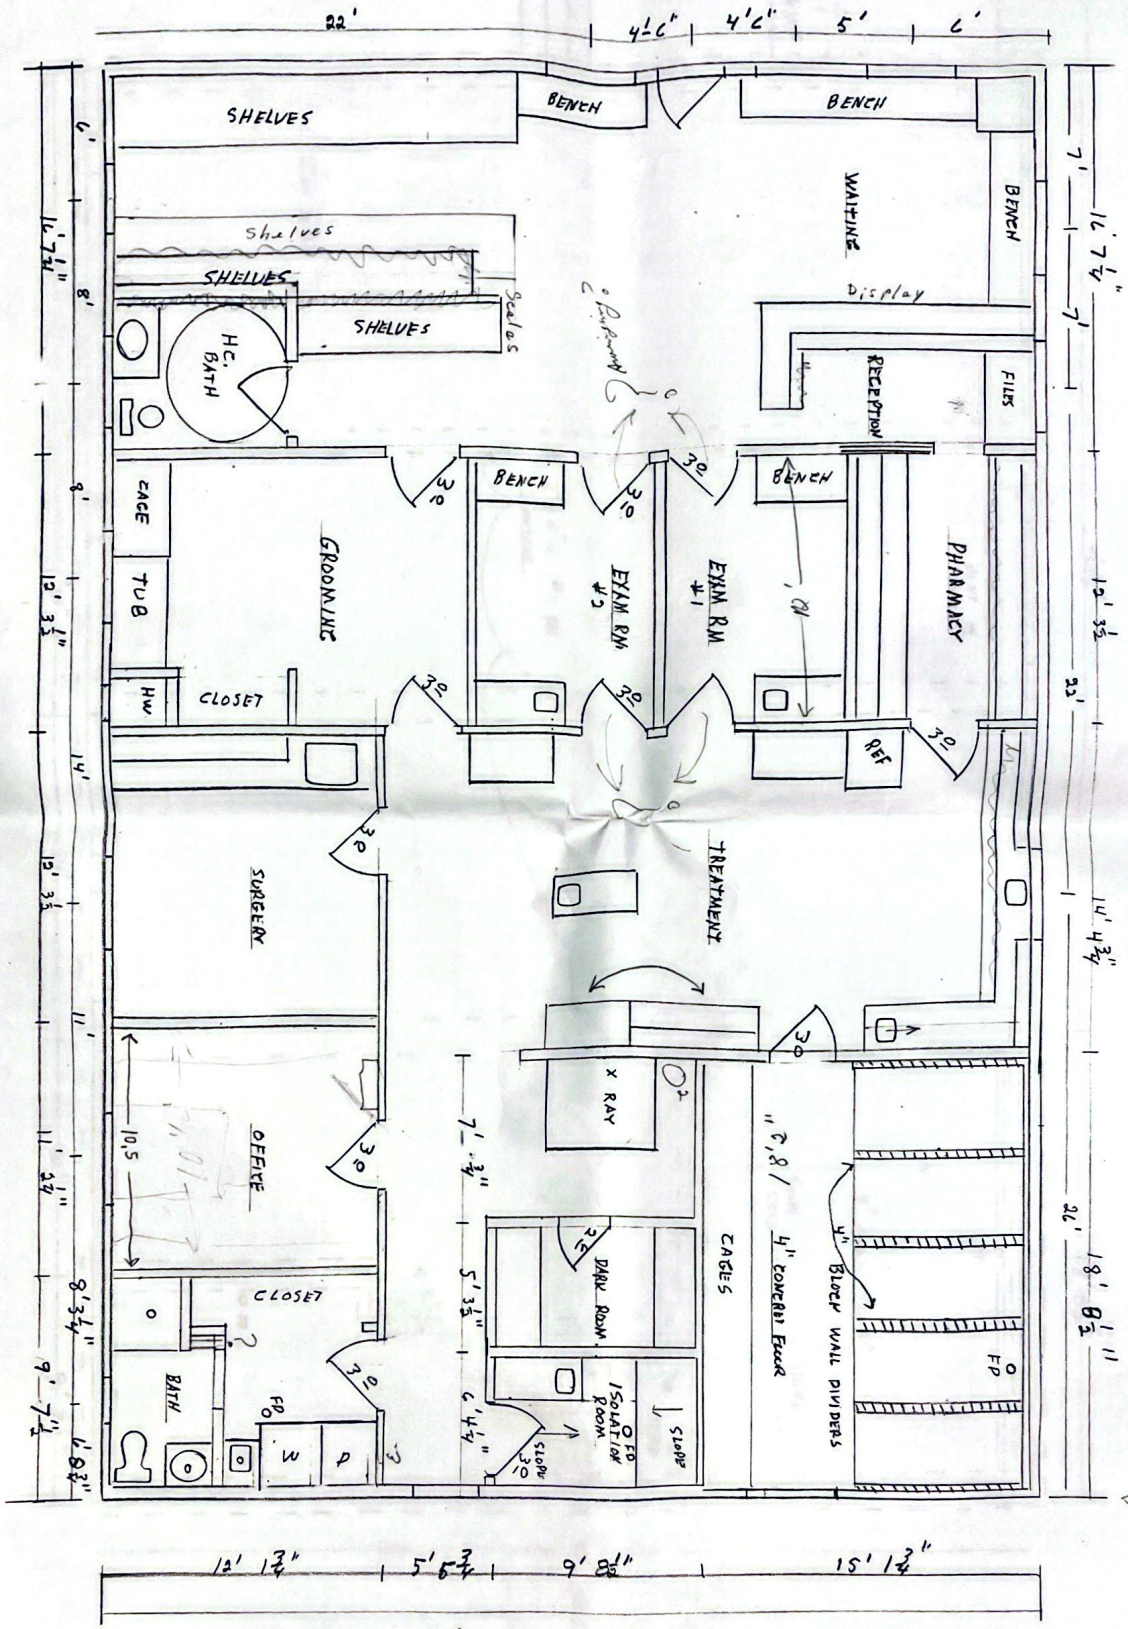

West Valley Veterinary Hospital
 Ralph W. Faulk D.V.M.
 711 West Main Street
 Sheridan, OR 97378

| | |
|-----------|-----------|
| DATE | 5-1-63 |
| SCALE | 1/4" = 1' |
| DRAWN | S.F. |
| JOB | |
| SHEET | 1-6 |
| OF SHEETS | 6 |

| REVISIONS | BY |
|-----------|----|
| | |
| | |
| | |
| | |