


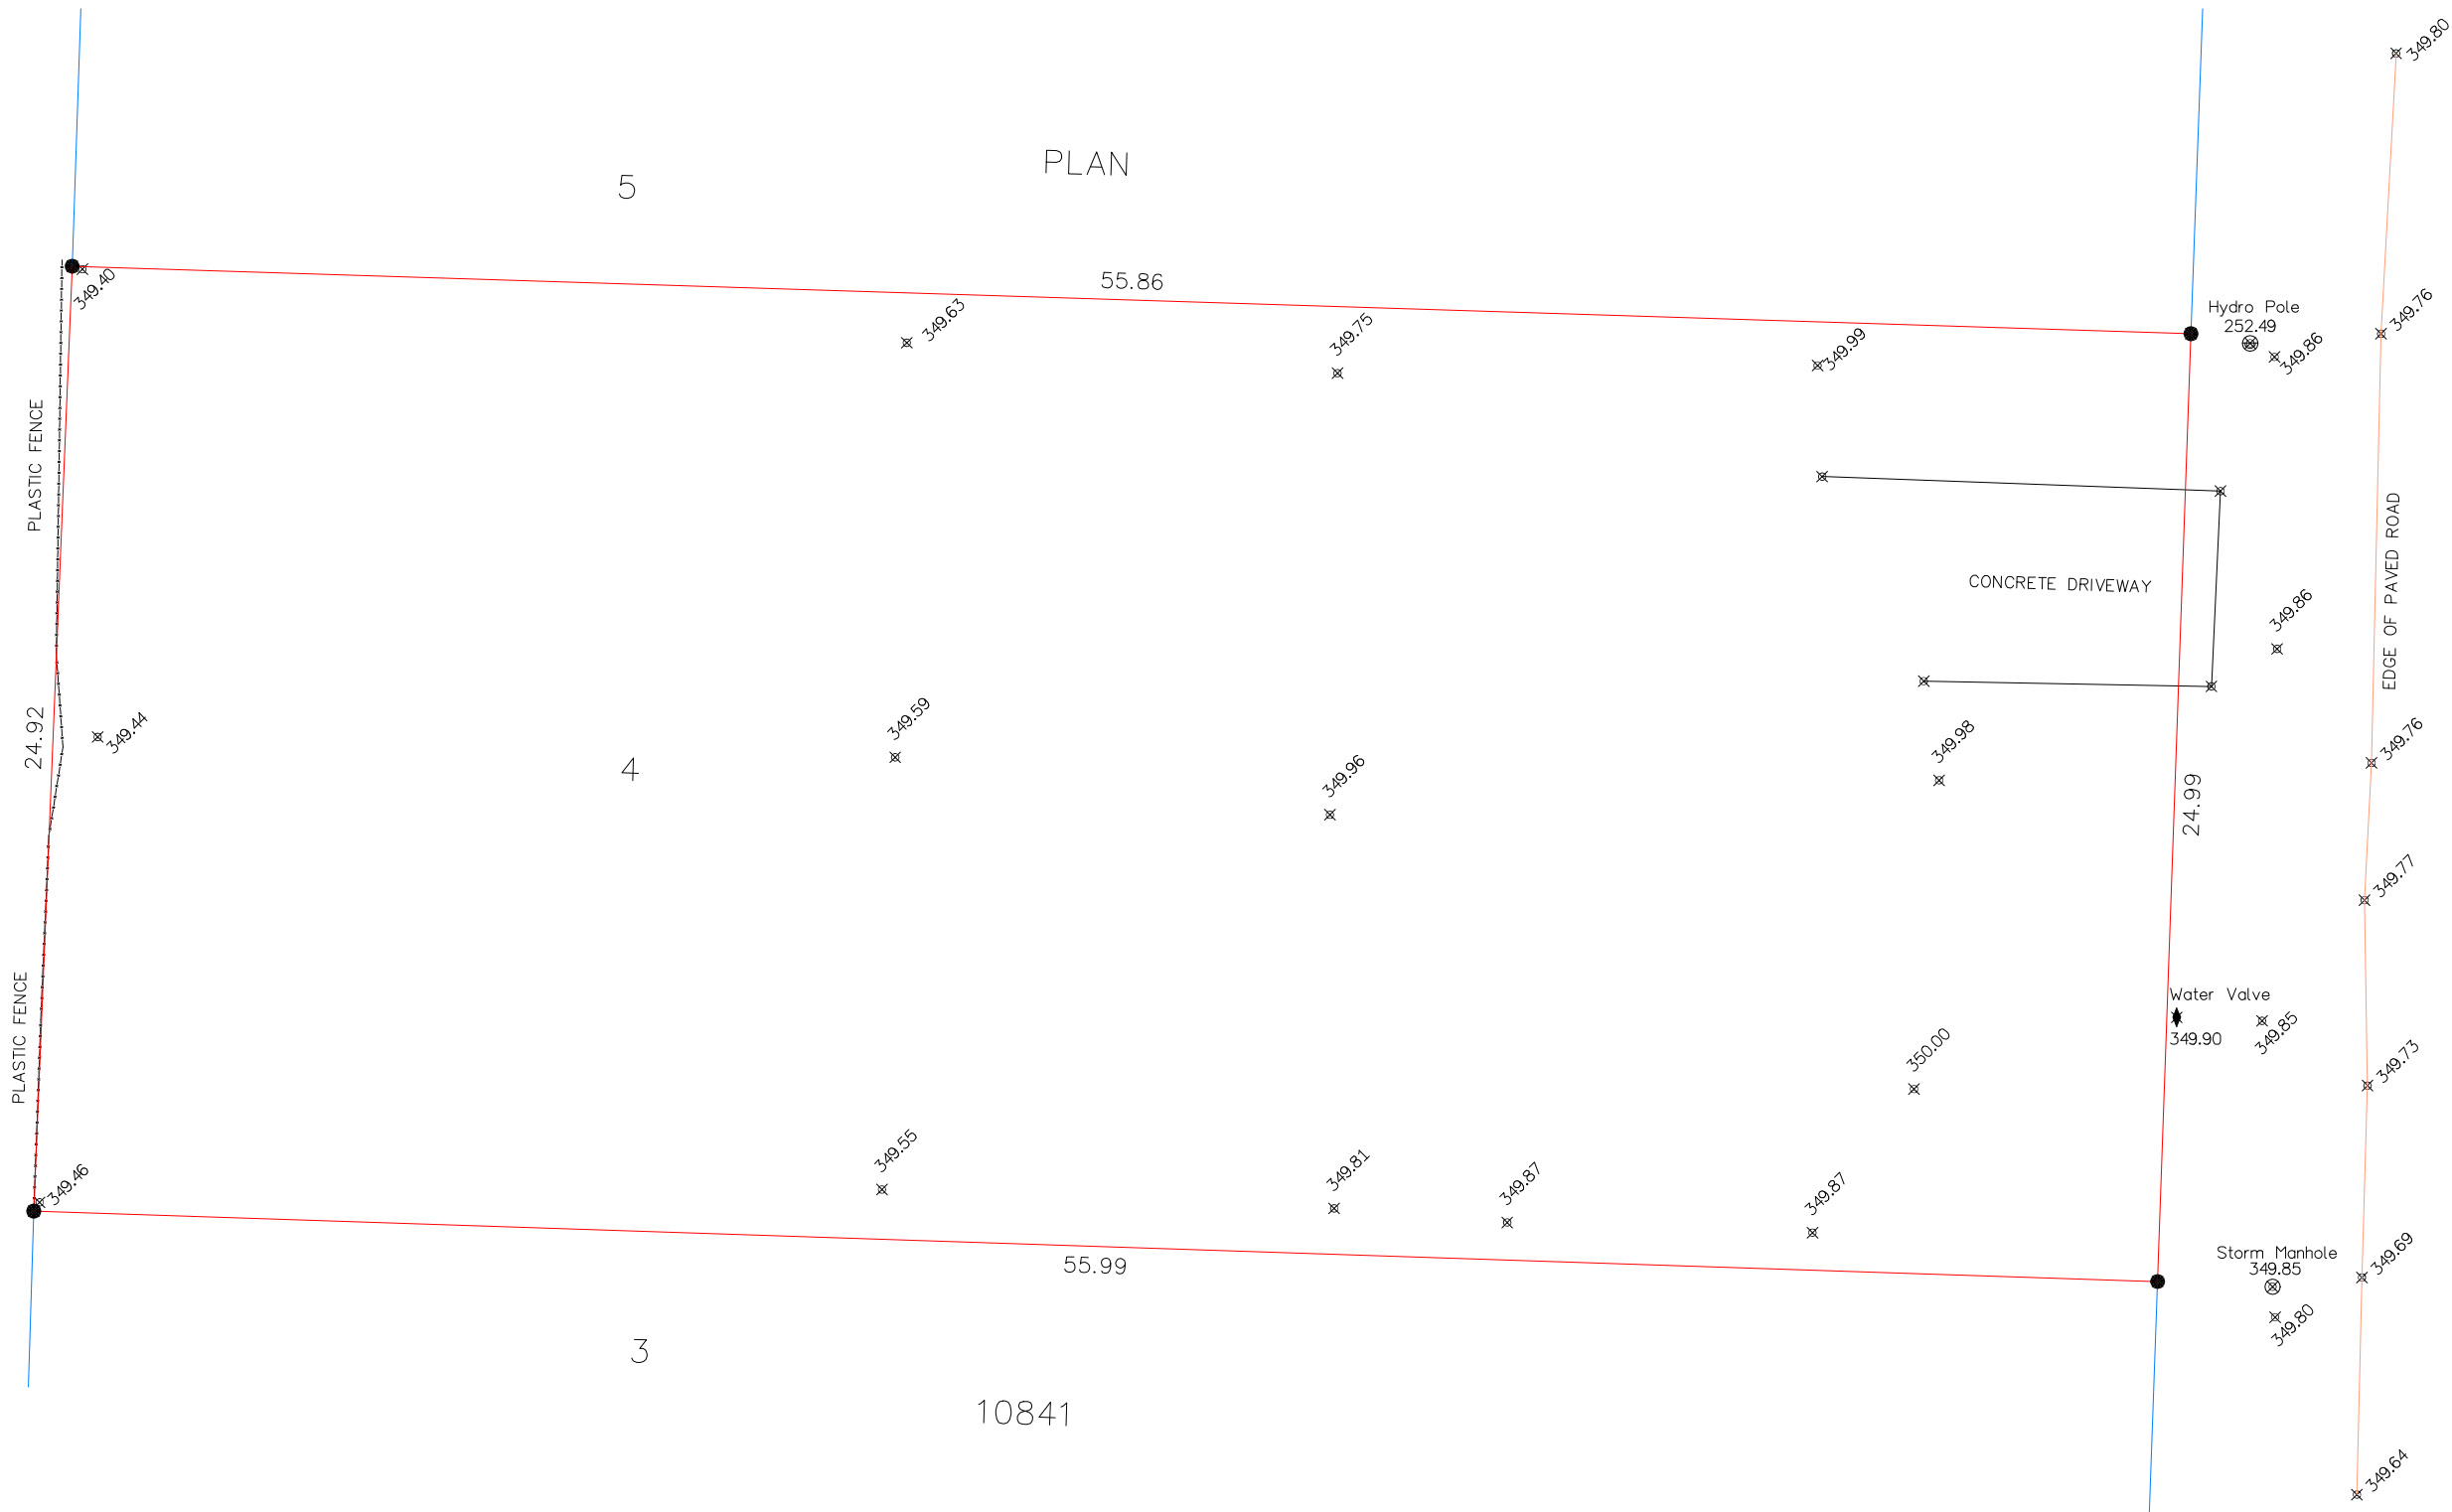

STRATA
PLAN KAS1407



NOTE:

Survey Date: January 3rd, 2023.

Elevations are geodetic (CGVD 28 HTV2.0) and derived from GPS observations.

This plan is not to be used to define property line locations.

TITLE:

SITE PLAN OF LOT 4, D.L. 136,
O.D.Y.D., PLAN 10841
(2248 Stillingfleet Road, Kelowna)

DRAWN BY:

RUNNALLS DENBY
british columbia land surveyors

259A Lawrence Avenue Phone: (250)763-7322
Kelowna, B.C. Fax: (250)763-4413
V1Y 6L2 Email: rob@runnallsdenby.com

CLIENT:

STEVEN NICHOLSON

SCALE: 1:250 (11" x 17")

DATE: January 4, 2023

DWG: 16543 SITE Jan 4 2023

FILE No.: 16543

REV.

0