




**PAULIN
DESIGN**

510 Blanes Woods Blvd.
Elgin, TX 78821
254.415.5015
paulindesign@yahoo.com

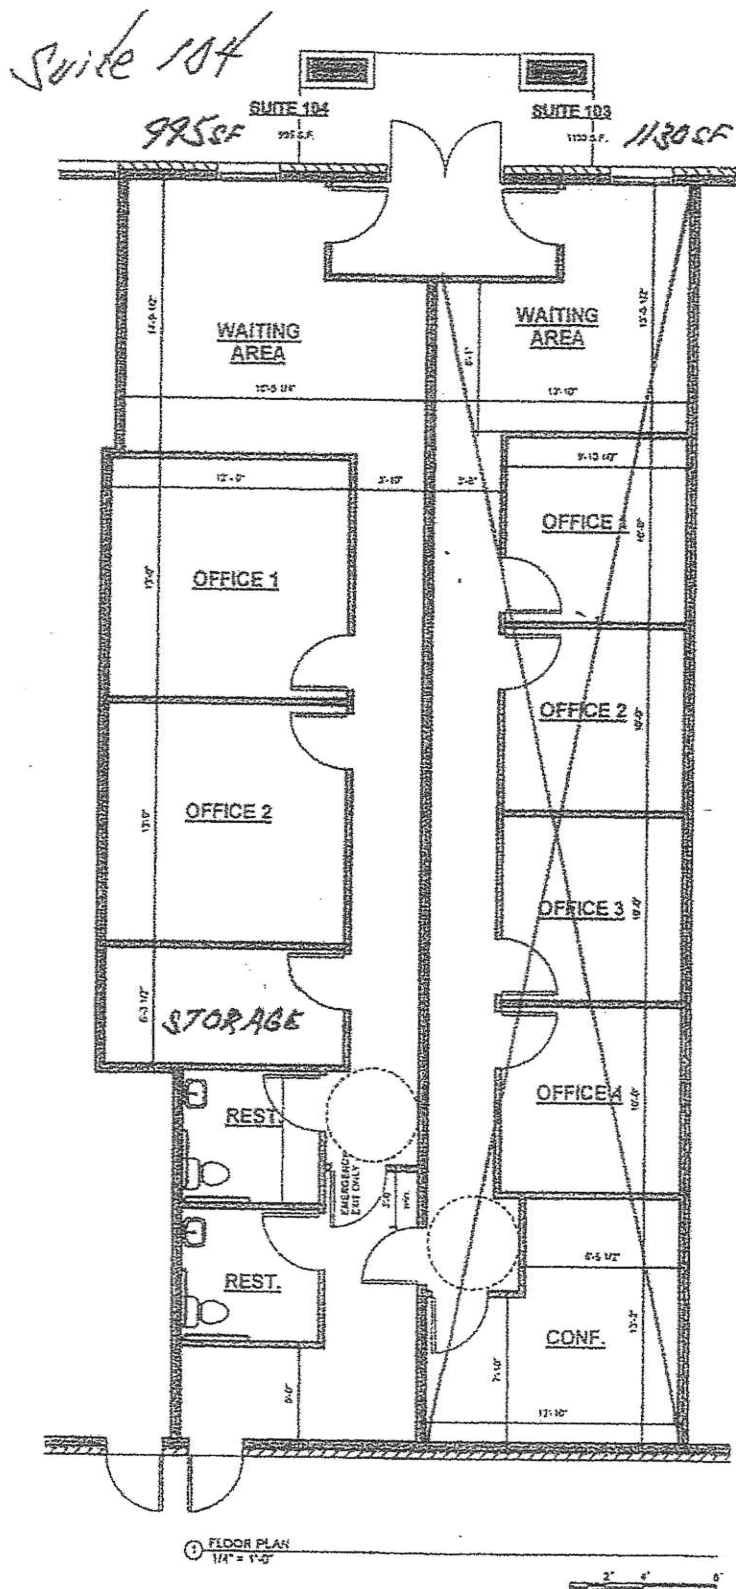

SUITE 104 (TENANT FINISH)

5320 Central Texas Expressway

Killeen, TX 76522

17-014

COPYRIGHT 2017

PRESENTATION
DATE: 06-17-2017
DRAWN BY: [Signature]
CHECKED BY: [Signature]

FLOOR PLAN

A100