



CENTURY FARM

SOUTH MERIDIAN

4815-4831 S. Tavistock Ave.
Meridian, ID 83642



PROPERTY INFORMATION

PROPERTY TYPE	Multi-tenant Retail
LEASE RATE	Negotiable
AVAILABLE SPACE	±1,374 - ±6,995 SF
ADDRESS	4815-4831 S Tavistock Ave, Meridian, ID 83642
LEASE TYPE	NNN
GLA	10,562 SF

HIGHLIGHTS

- Convenient access to major roads and commuting routes
- Close to parks, schools, and everyday amenities
- Situated in one of the fastest-growing areas in the Treasure Valley
- Multiple suite sizes available with flexible leasing options
- Excellent building image; Amity Rd frontage
- Modern construction with attractive storefront presence
- Strong average household incomes and pop density
- High growth submarket with daytime draws that include Lake Hazel Middle School and the YMCA.


This information was obtained from sources believed reliable but cannot be guaranteed and is subject to change at any time. Any opinions or estimates are used for example only.

TRAVIS DUNN


208.229.6005 | travis@naiselect.com

RILEY WIEDMEIER, MBA

208.954.2229 | riley@naiselect.com

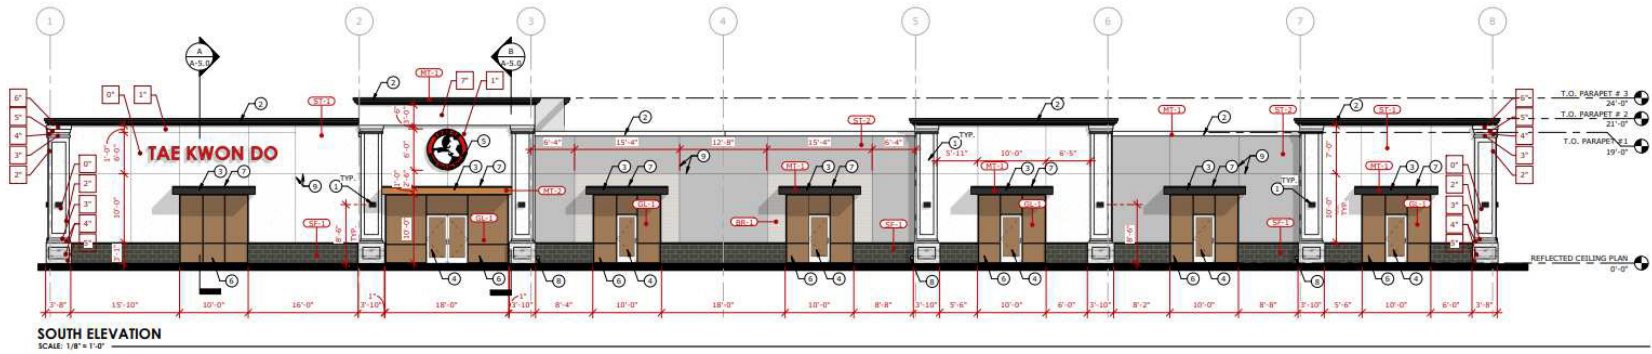

SOUTH ELEVATION
SCALE: 1/8" = 1'-0"

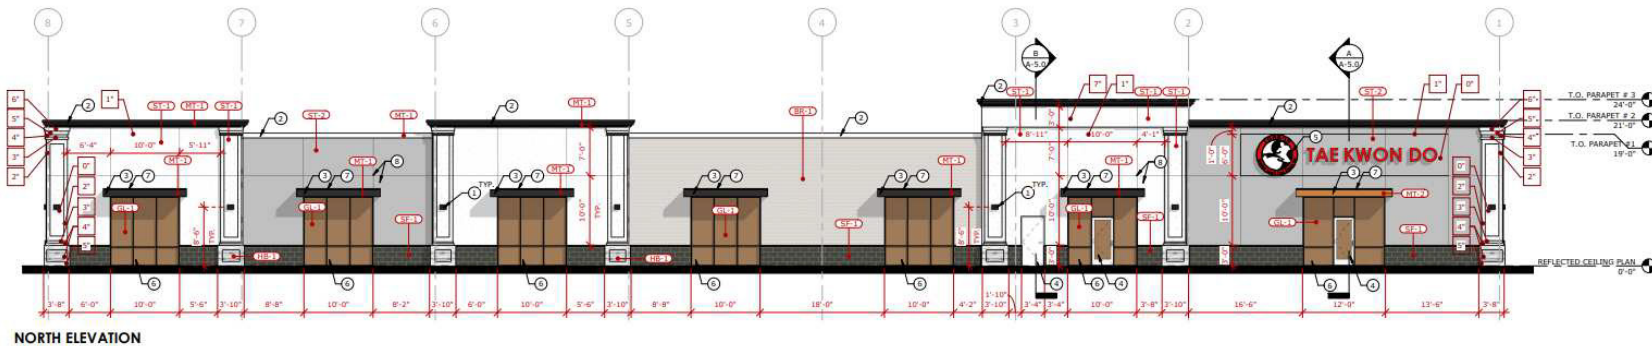



NORTH ELEVATION
SCALE: 1/8" = 1'-0"

TRAVIS DUNN

208.229.6005 | travis@naiselect.com

RILEY WIEDMEIER, MBA

208.954.2229 | riley@naiselect.com

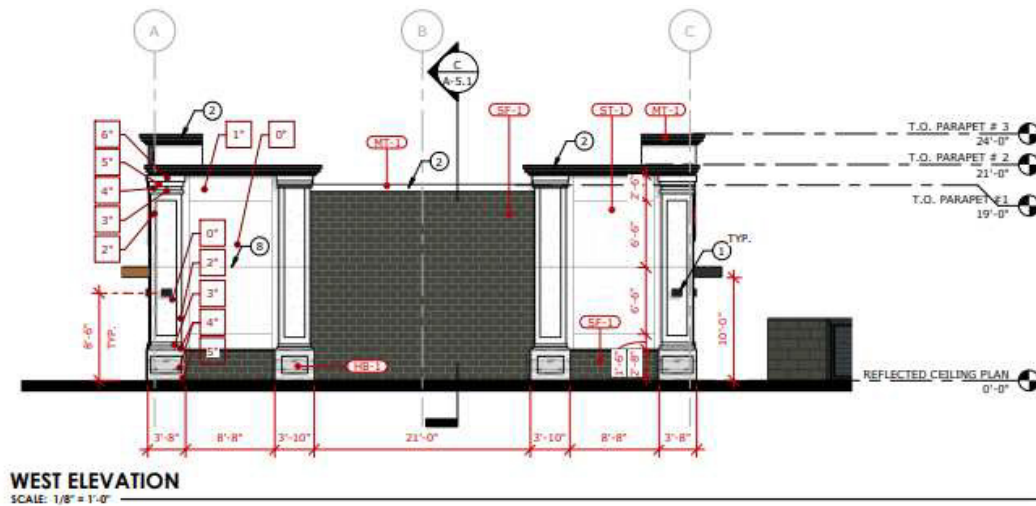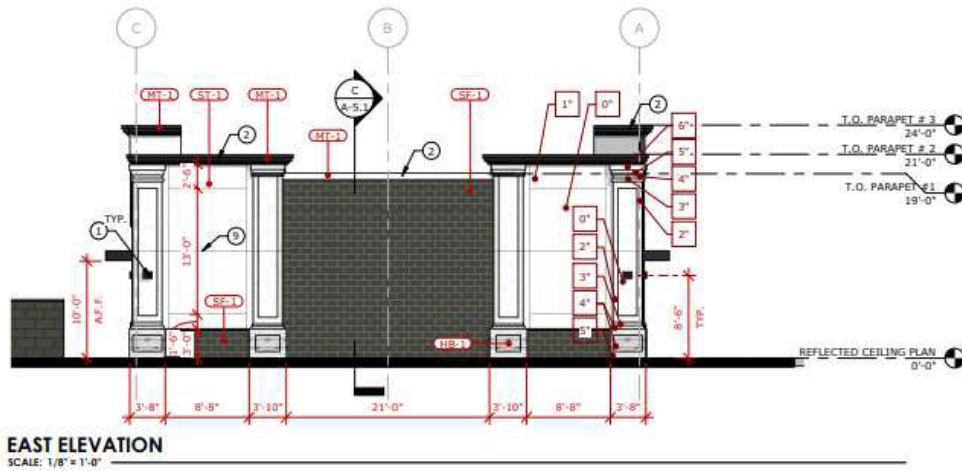


TRAVIS DUNN

208.229.6005 | travis@naiselect.com

RILEY WIEDMEIER, MBA

208.954.2229 | riley@naiselect.com

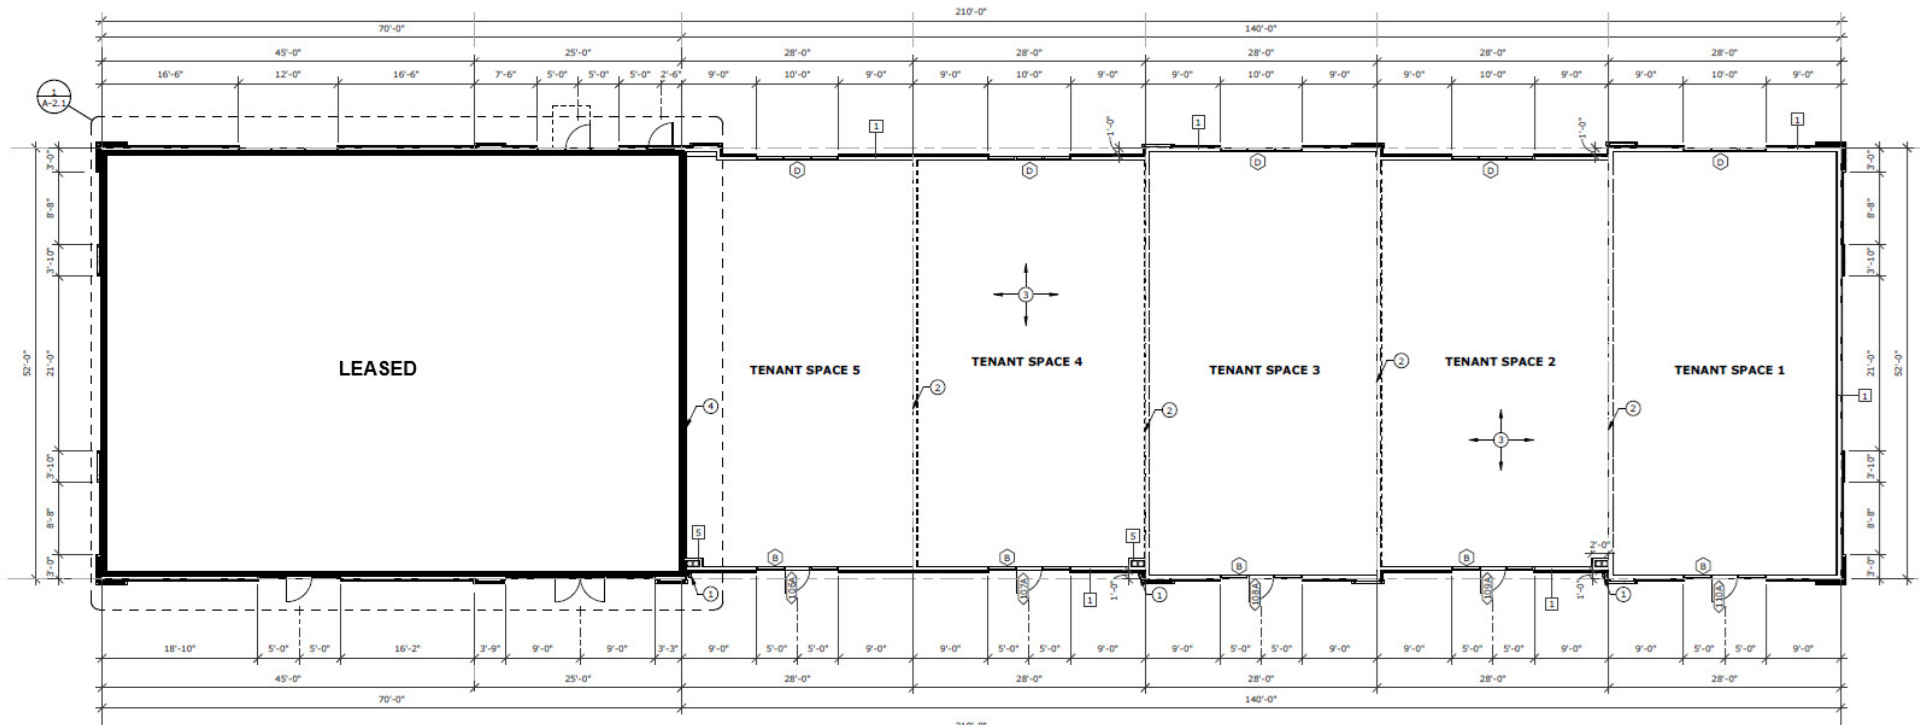


TRAVIS DUNN

208.229.6005 | travis@naiselect.com

RILEY WIEDMEIER, MBA

208.954.2229 | riley@naiselect.com

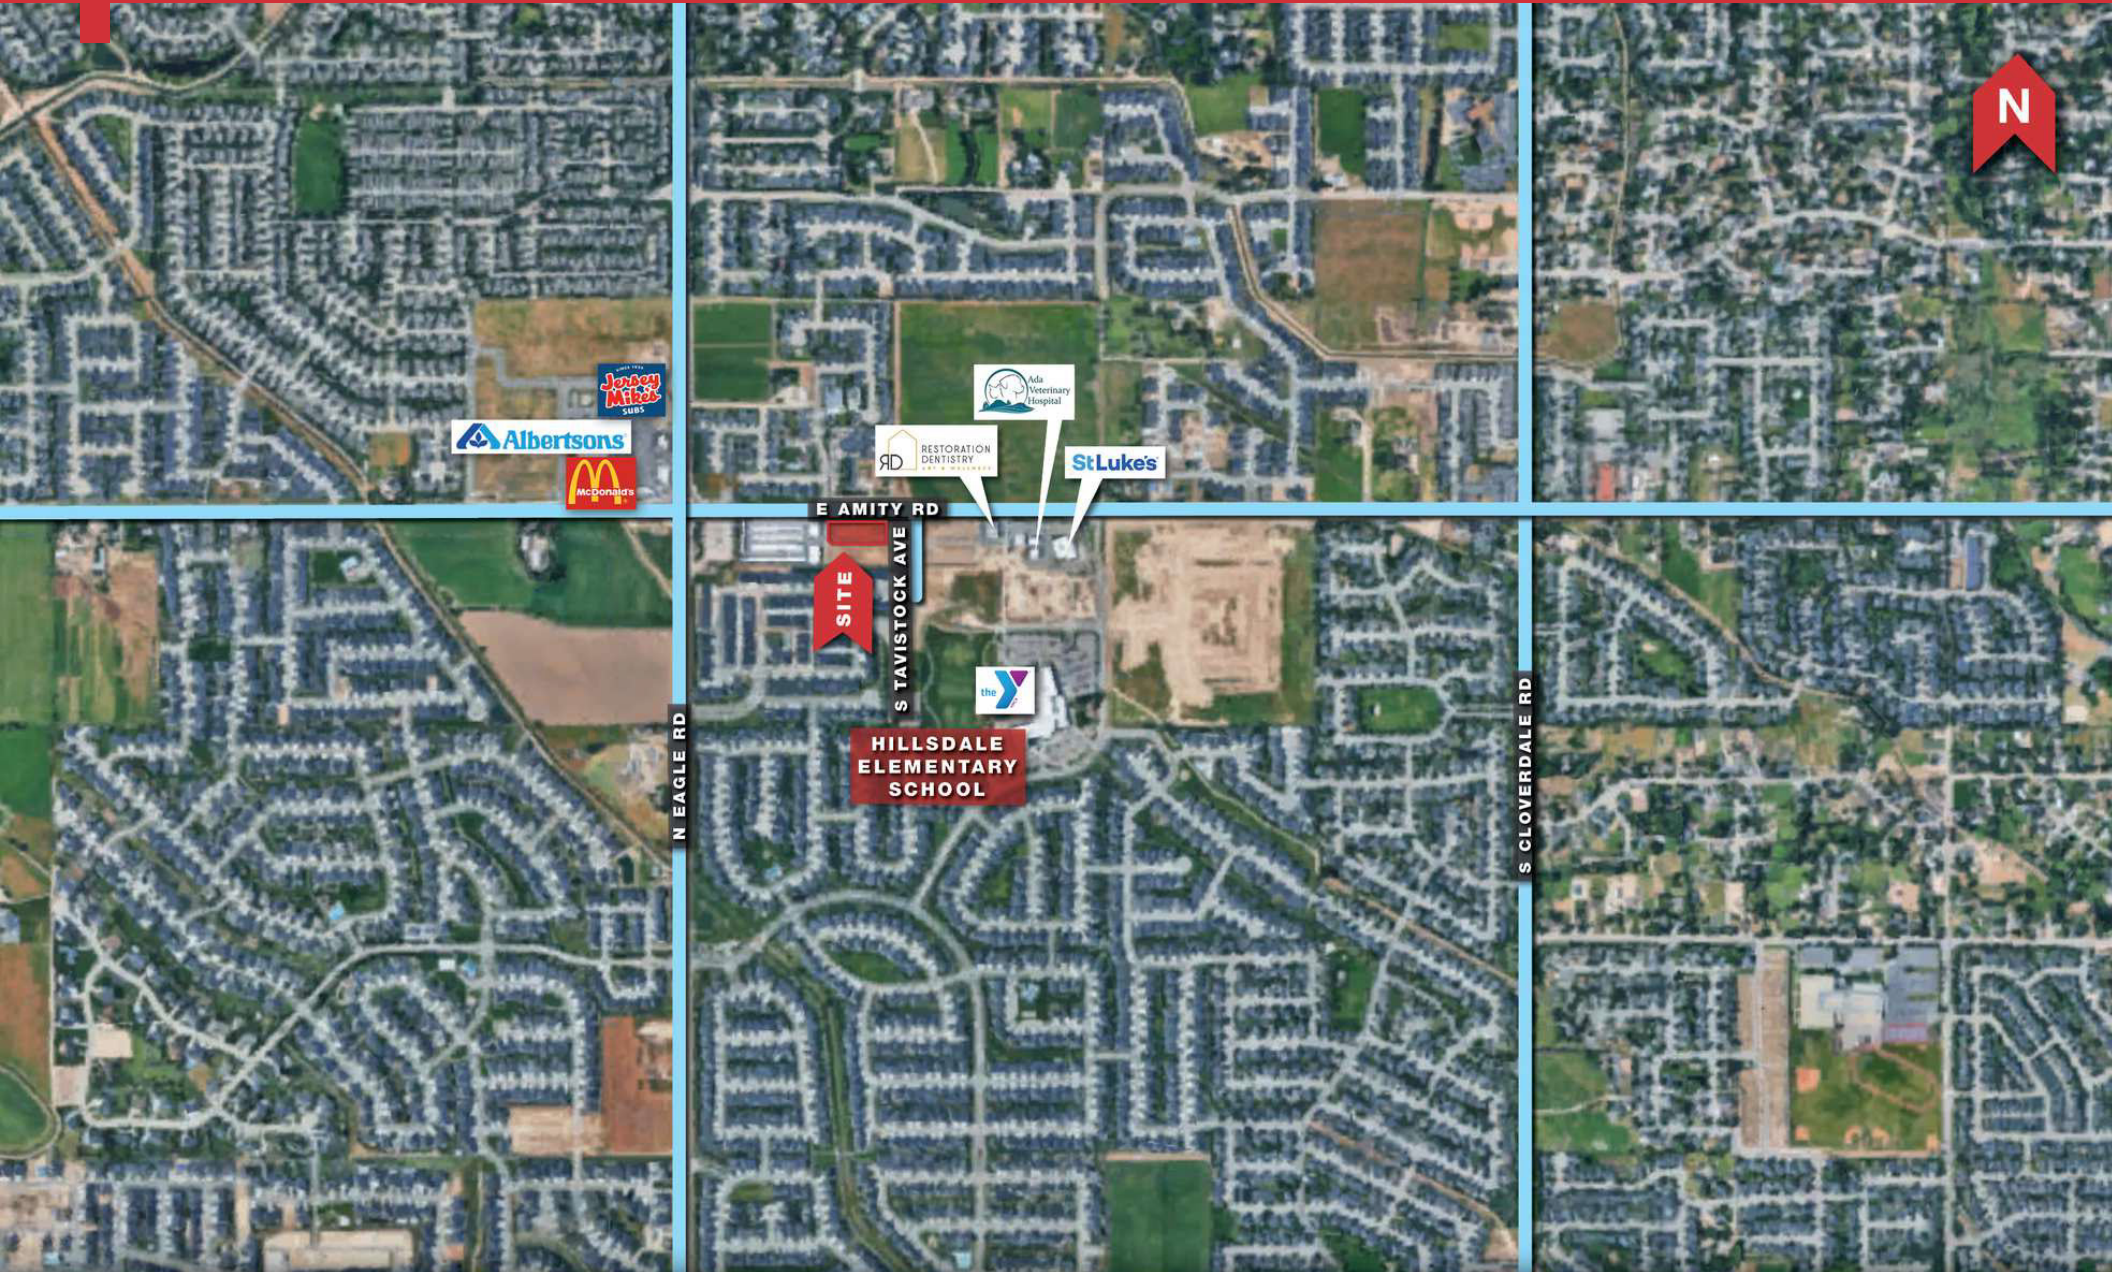


TRAVIS DUNN

208.229.6005 | travis@naiselect.com

RILEY WIEDMEIER, MBA

208.954.2229 | riley@naiselect.com

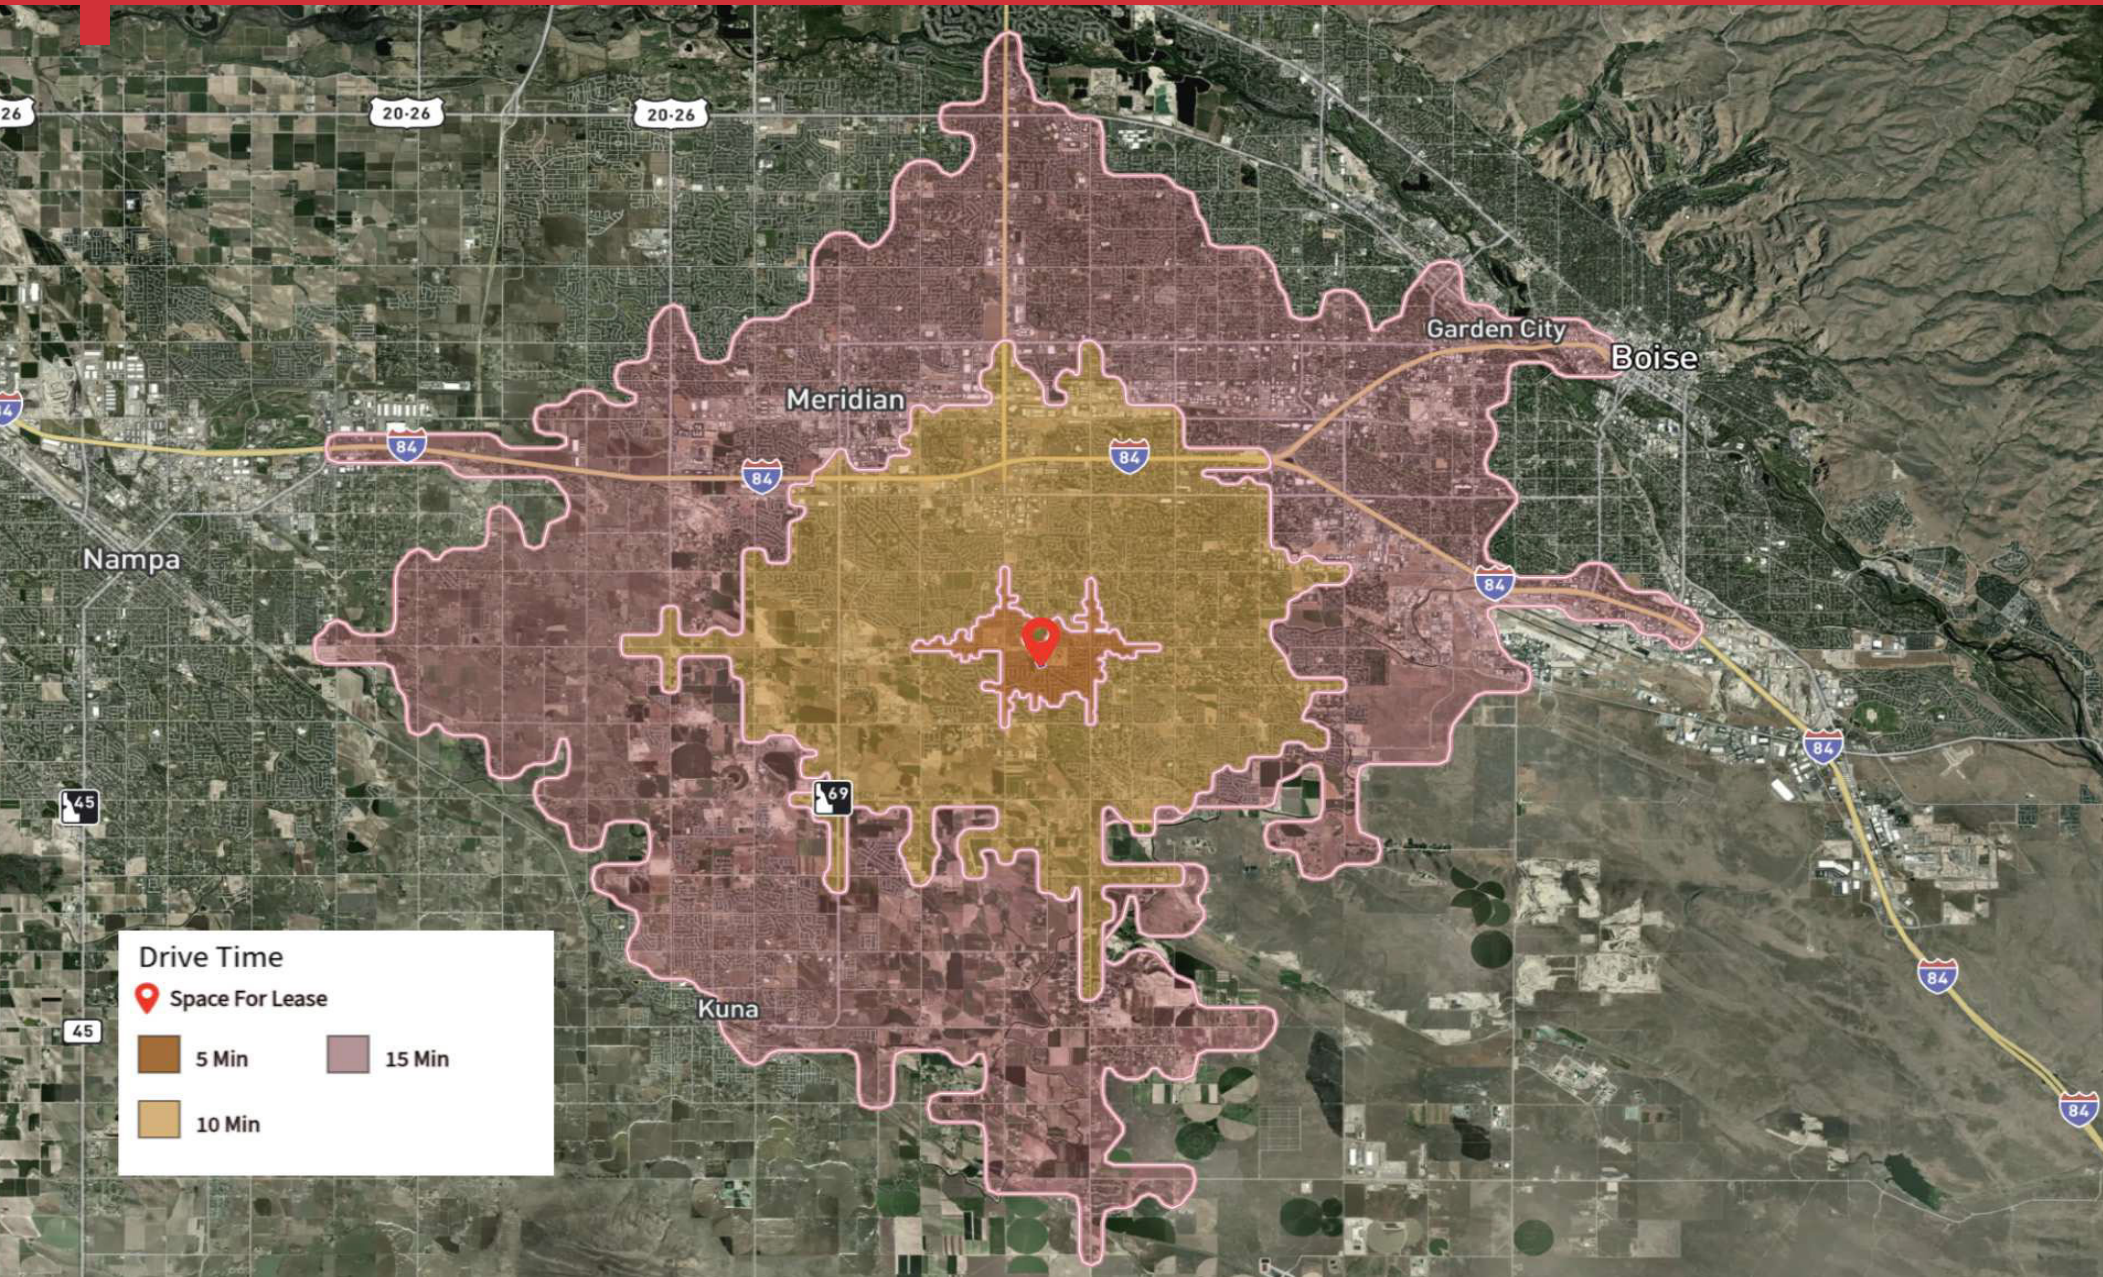


TRAVIS DUNN

208.229.6005 | travis@naiselect.com

RILEY WIEDMEIER, MBA

208.954.2229 | riley@naiselect.com

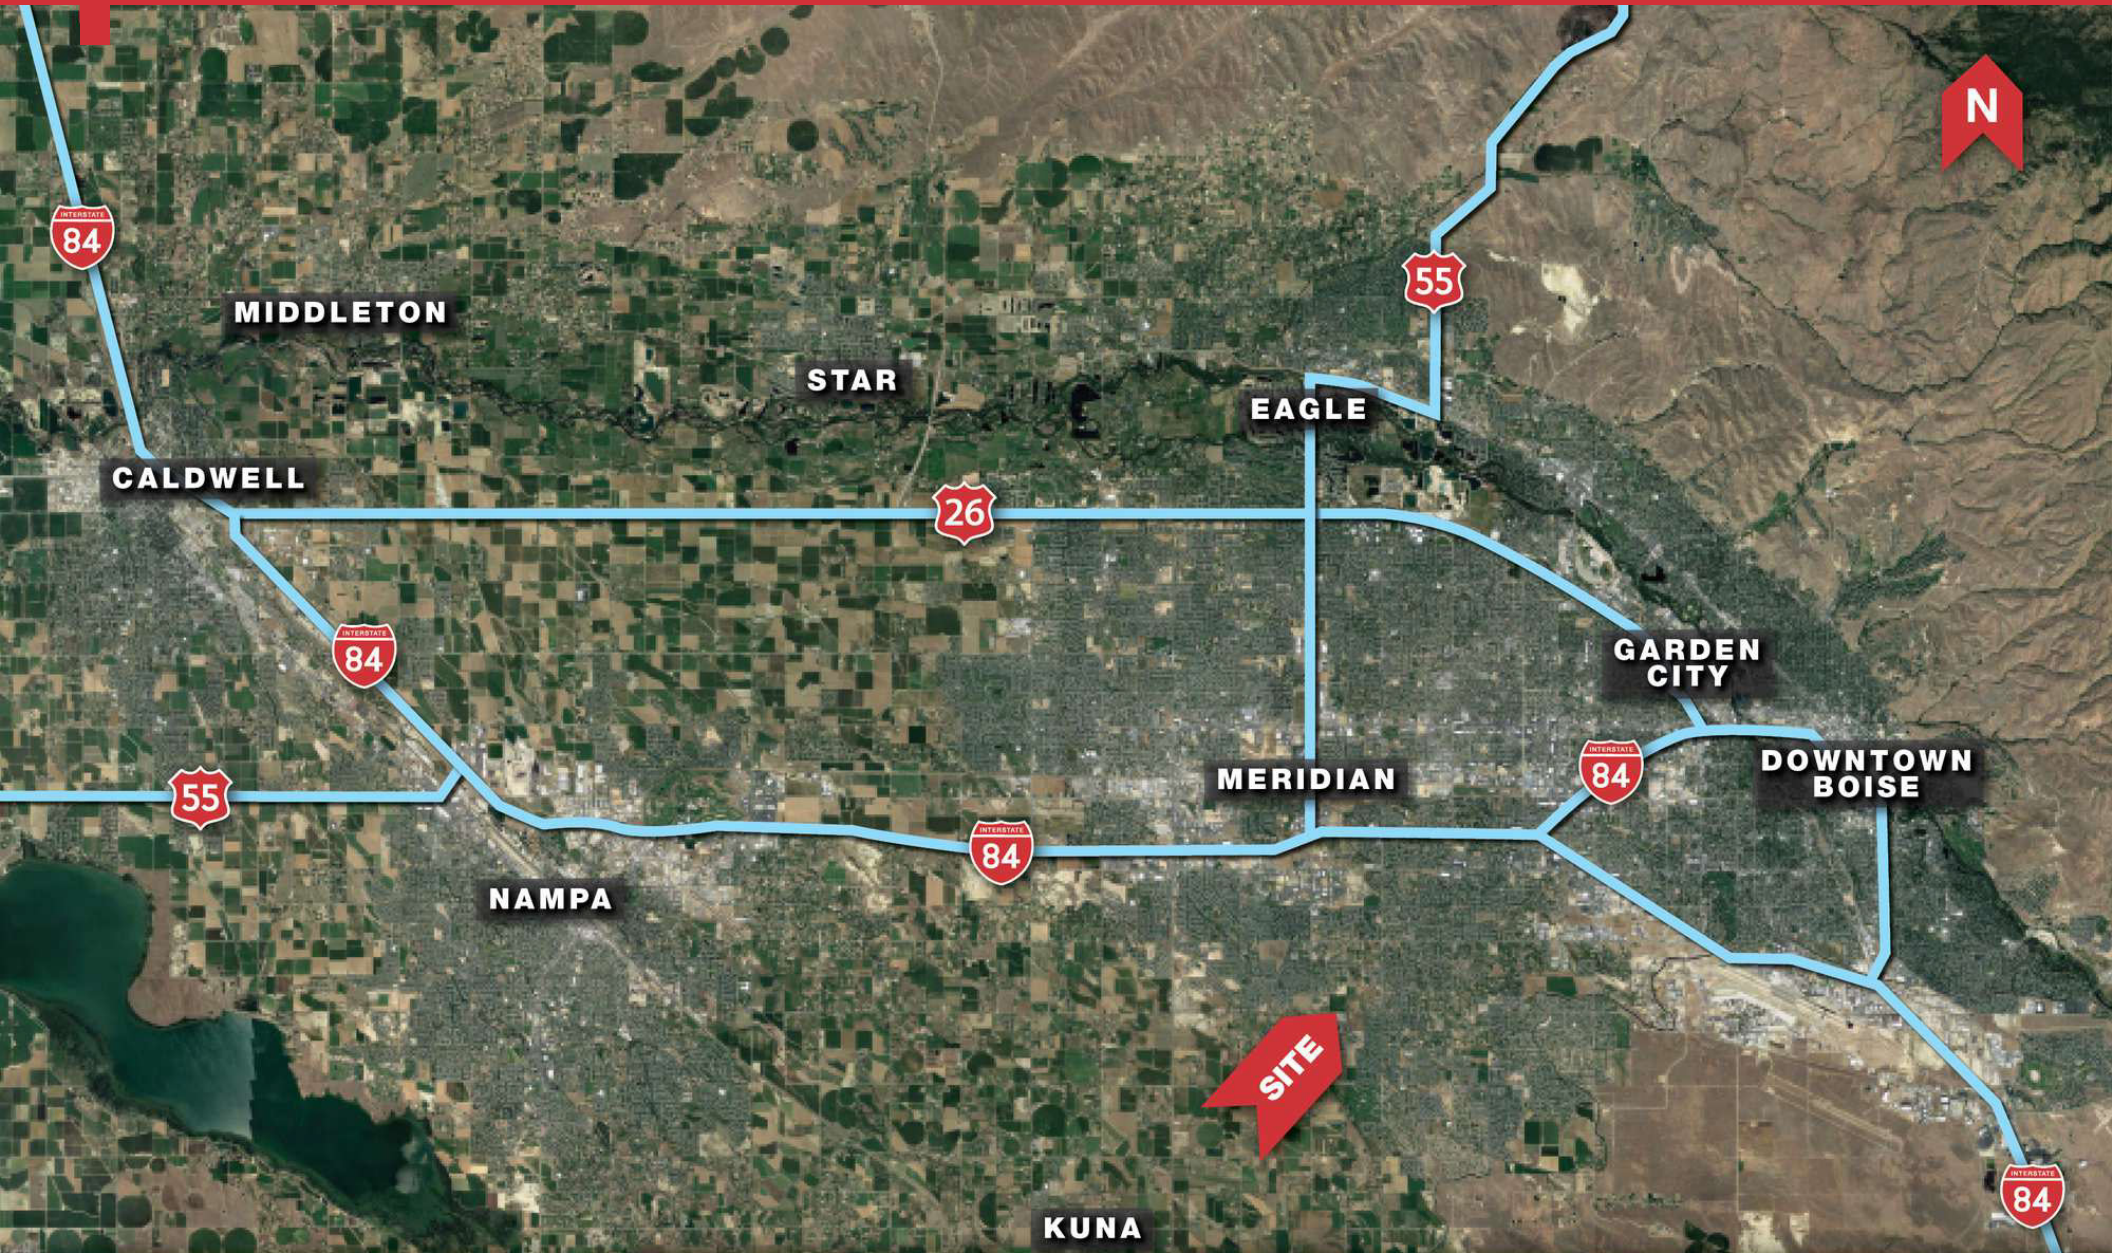

TRAVIS DUNN

208.229.6005 | travis@naiselect.com

RILEY WIEDMEIER, MBA

208.954.2229 | riley@naiselect.com