



CAMBRIDGE SHOPPING CENTER

5800 Broadway, San Antonio, TX 78209

RETAIL PROPERTY AVAILABLE FOR LEASE



OFFERING SUMMARY

Available:	955
Lot Size:	1.78 Acres
Building Size:	20,901 SF
Zoning:	B1
Market:	Alamo Heights
Bay Depth:	46 to 62 ft

PROPERTY OVERVIEW

A premier specialty retail center offering an unrivaled leasing opportunity in San Antonio, TX. This high-end property boasts a coveted tenant lineup including Paloma Blanca Mexican Restaurant, Drip Bar, Pilates Addiction, House of Nails Memory Lane, Olmos Speech & Therapy, Pope House, Mela Skin Tech, Heard Gallery and Alfredo James Salon representing a diverse range of retail and service offerings. With prime signage opportunities on the pylon sign and building, tenants can showcase their brand in accordance with the current design standards. Positioned in a dynamic location, this space is an ideal destination for businesses seeking to thrive in a vibrant and upscale environment. Don't miss the chance to elevate your brand at 5800 Broadway.

PROPERTY HIGHLIGHTS

- Suite 201: 955 SF
- Call for Pricing
- Diverse mix of high-end co-tenants
- Signage opportunities on pylon sign and building
- Current design standards for enhanced brand visibility
- Ideal for businesses seeking upscale and vibrant environment
- Perfect leasing opportunity for retail and service providers
- Proximity to popular dining and retail destinations
- Elevated space for establishing a strong brand presence

RICHARD MCCALED

Broker

210.710.3969

richard@rfmcommercial.com


This information was obtained from sources deemed reliable; RFM Commercial, Inc. has not verified makes no representations or warranties, expressed or implied, as to the completeness or accuracy thereof. The presentation of this real estate information is subject to error; omission; change to price; prior sale or lease, or withdrawal without notice. You and your advisors should conduct a careful independent investigation of the property to determine if it is suitable for your intended purpose.



CAMBRIDGE SHOPPING CENTER

5800 Broadway, San Antonio, TX 78209

RETAIL PROPERTY AVAILABLE FOR LEASE

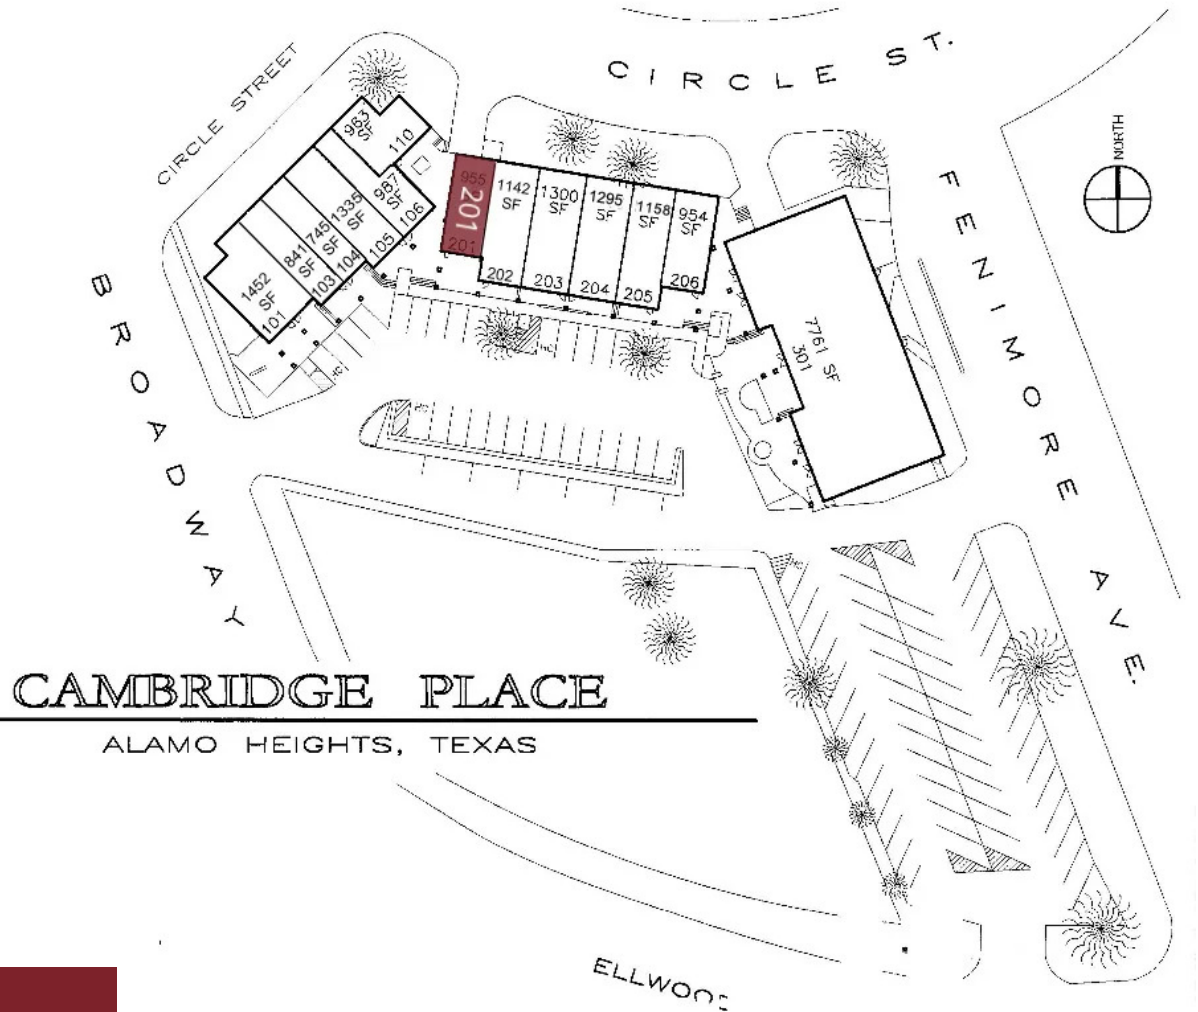

LEGEND

Available

AVAILABLE SPACES

SUITE	TENANT	SIZE	TYPE	RATE
Suite 201	Available	955 SF	NNN	Call for Pricing

RICHARD MCCALED

Broker

210.710.3969

richard@rfmcommercial.com


This information was obtained from sources deemed reliable; RFM Commercial, Inc. has not verified makes no representations or warranties, expressed or implied, as to the completeness or accuracy thereof. The presentation of this real estate information is subject to error; omission; change to price; prior sale or lease, or withdrawal without notice. You and your advisors should conduct a careful independent investigation of the property to determine if it is suitable for your intended purpose.



CAMBRIDGE SHOPPING CENTER

5800 Broadway, San Antonio, TX 78209

RETAIL PROPERTY AVAILABLE FOR LEASE

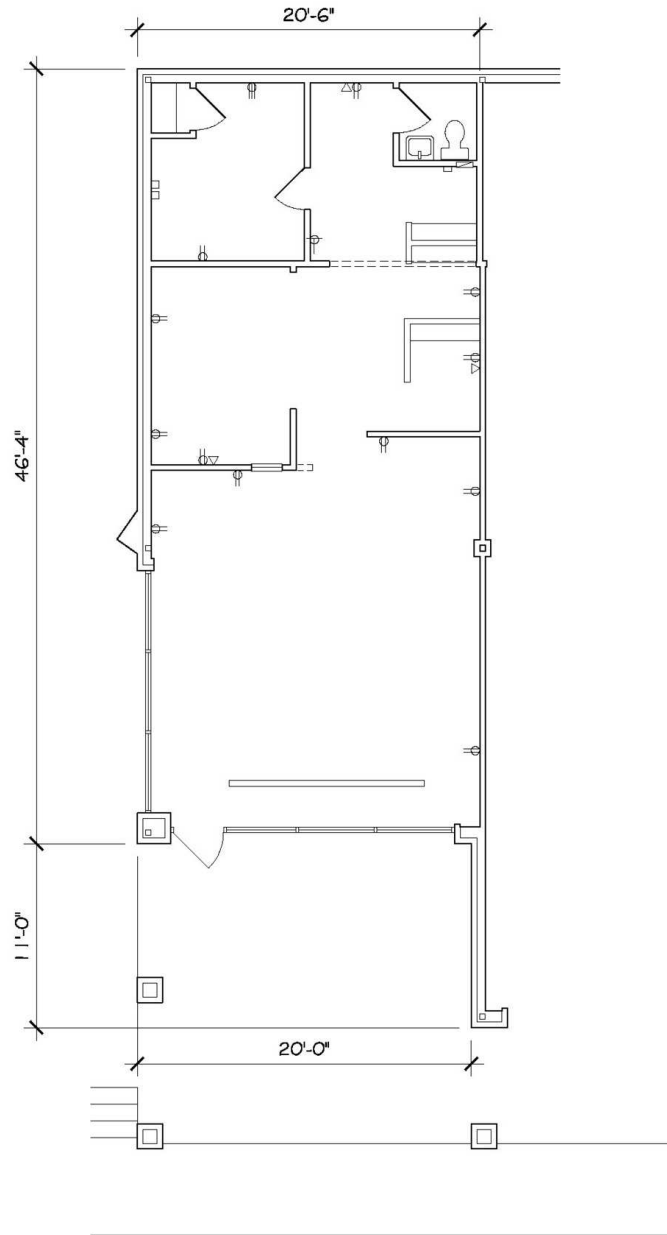

FLOOR PLAN

5800 BROADWAY #201

4-24-23
1/8" = 1'-0"

955 SQ.FT.

RICHARD MCCALED

Broker

210.710.3969

richard@rfmcommercial.com

This information was obtained from sources deemed reliable; RFM Commercial, Inc. has not verified makes no representations or warranties, expressed or implied, as to the completeness or accuracy thereof. The presentation of this real estate information is subject to error; omission; change to price; prior sale or lease, or withdrawal without notice. You and your advisors should conduct a careful independent investigation of the property to determine if it is suitable for your intended purpose.



CAMBRIDGE SHOPPING CENTER

5800 Broadway, San Antonio, TX 78209

RETAIL PROPERTY AVAILABLE FOR LEASE



RICHARD MCCALED

Broker

210.710.3969

richard@rfmcommercial.com


This information was obtained from sources deemed reliable; RFM Commercial, Inc. has not verified makes no representations or warranties, expressed or implied, as to the completeness or accuracy thereof. The presentation of this real estate information is subject to error; omission; change to price; prior sale or lease, or withdrawal without notice. You and your advisors should conduct a careful independent investigation of the property to determine if it is suitable for your intended purpose.



CAMBRIDGE SHOPPING CENTER

5800 Broadway, San Antonio, TX 78209

RETAIL PROPERTY AVAILABLE FOR LEASE

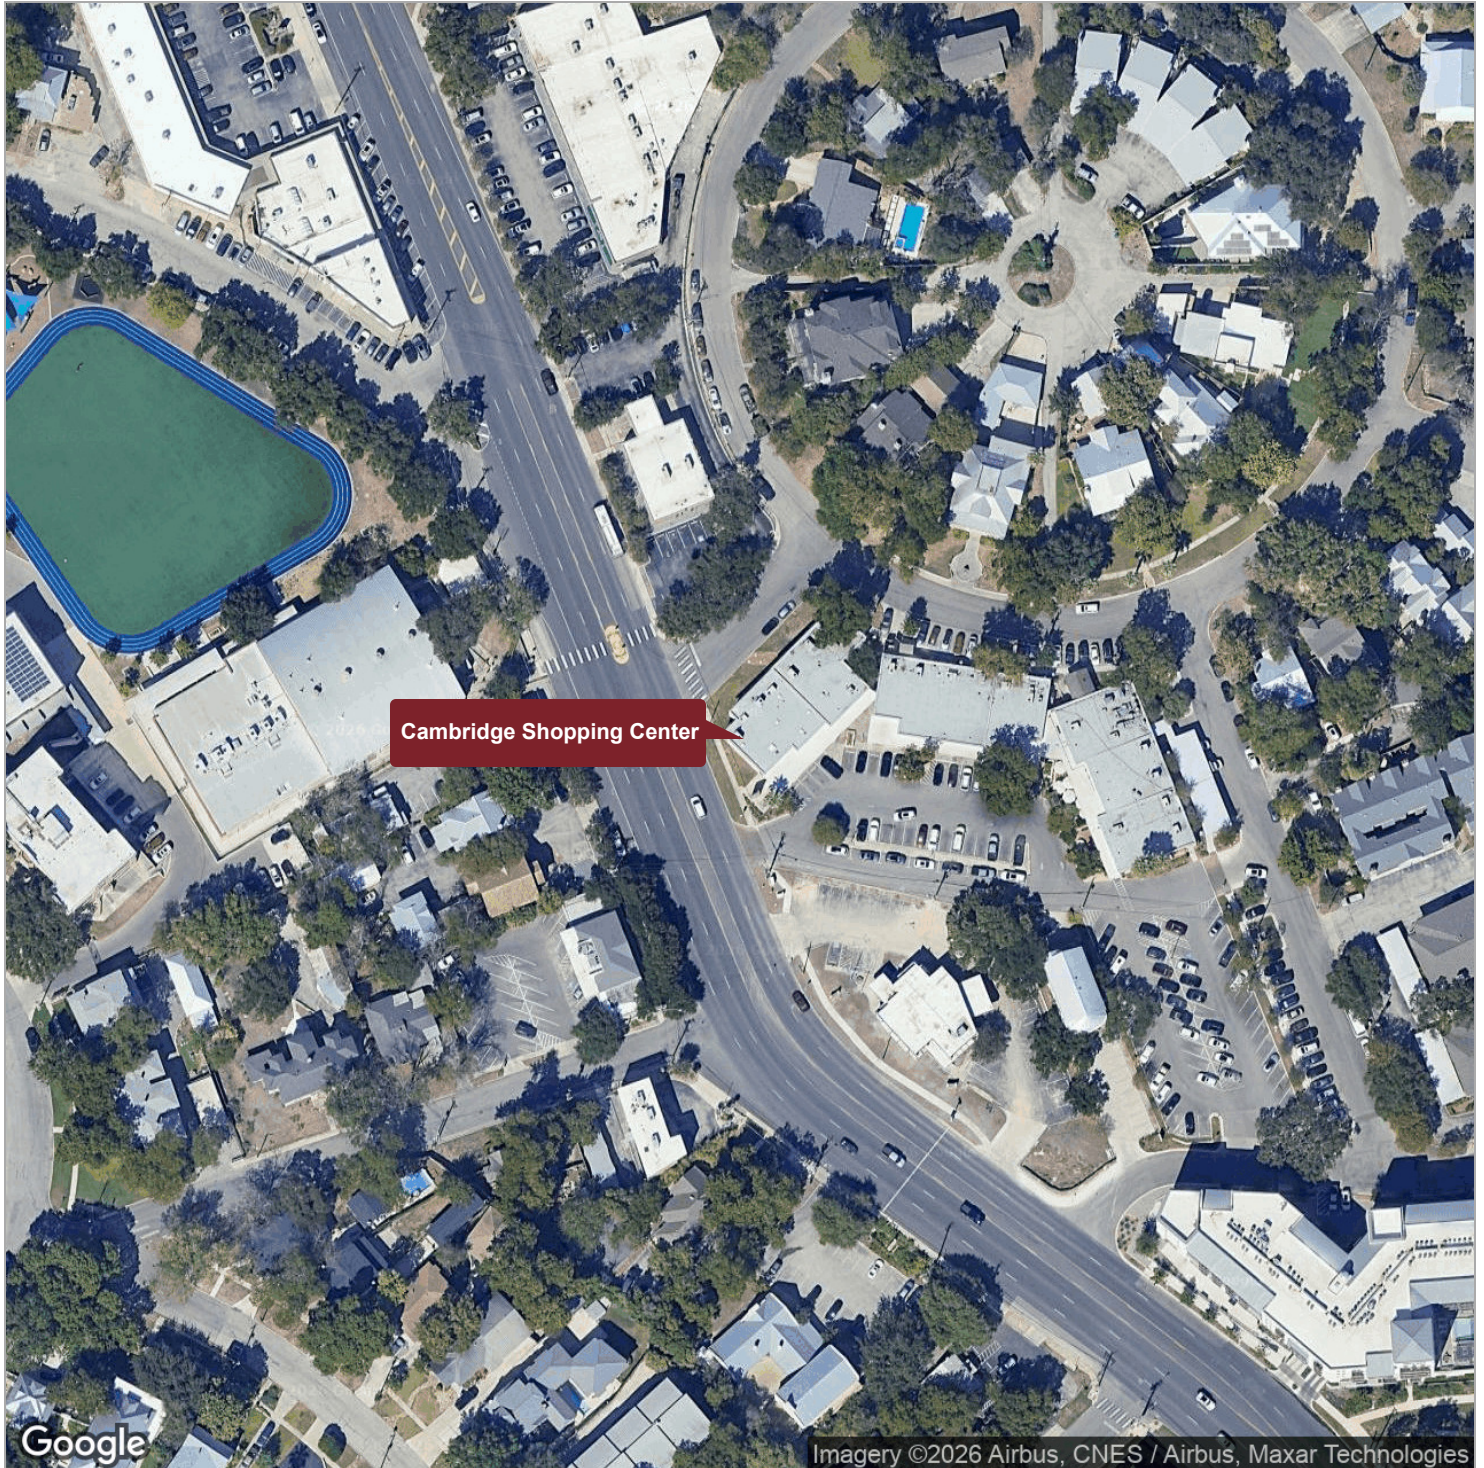

RICHARD MCCALED

Broker

210.710.3969

richard@rfmcommercial.com



This information was obtained from sources deemed reliable; RFM Commercial, Inc. has not verified makes no representations or warranties, expressed or implied, as to the completeness or accuracy thereof. The presentation of this real estate information is subject to error; omission; change to price; prior sale or lease, or withdrawal without notice. You and your advisors should conduct a careful independent investigation of the property to determine if it is suitable for your intended purpose.



CAMBRIDGE SHOPPING CENTER

5800 Broadway, San Antonio, TX 78209

RETAIL PROPERTY AVAILABLE FOR LEASE

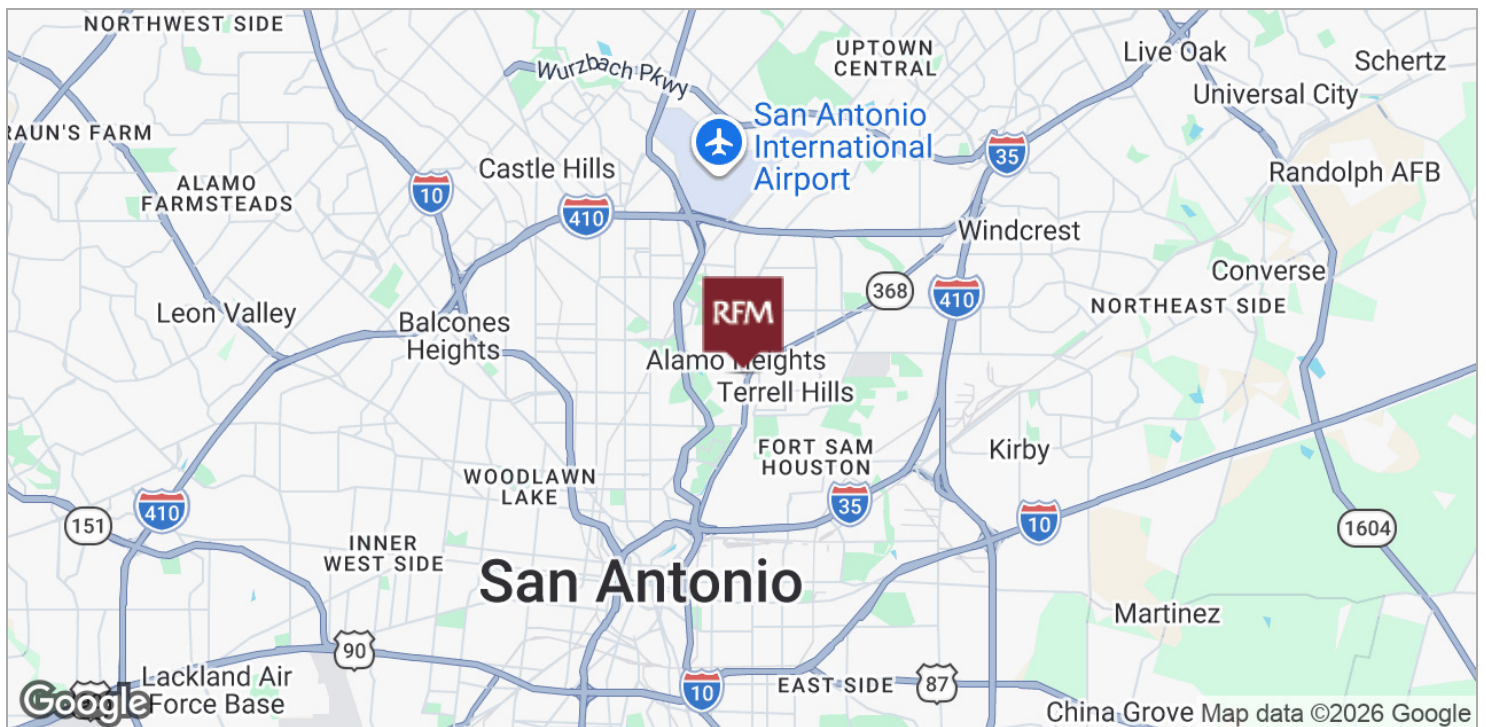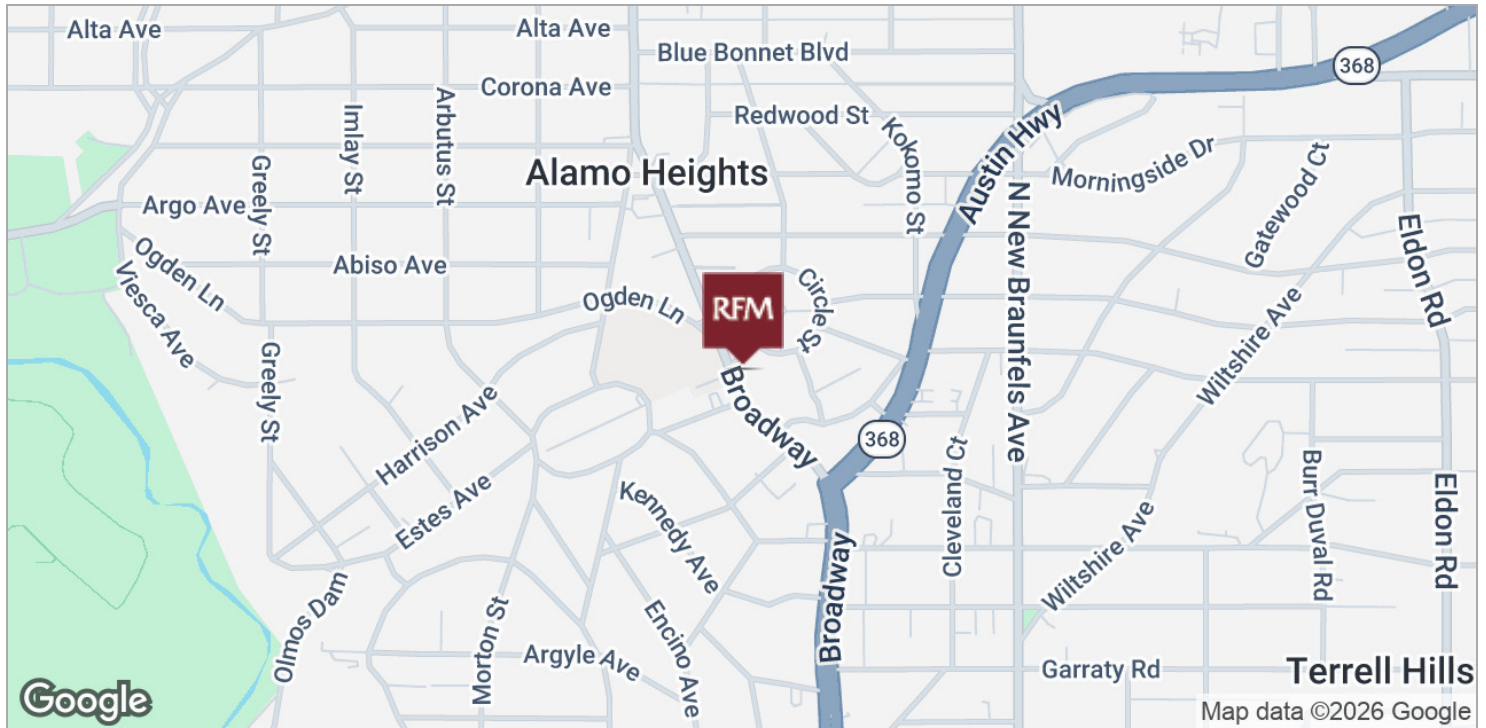

RICHARD MCCALED

Broker

210.710.3969

richard@rfmcommercial.com


This information was obtained from sources deemed reliable; RFM Commercial, Inc. has not verified makes no representations or warranties, expressed or implied, as to the completeness or accuracy thereof. The presentation of this real estate information is subject to error; omission; change to price; prior sale or lease; or withdrawal without notice. You and your advisors should conduct a careful independent investigation of the property to determine if it is suitable for your intended purpose.



CAMBRIDGE SHOPPING CENTER

5800 Broadway, San Antonio, TX 78209

RETAIL PROPERTY AVAILABLE FOR LEASE

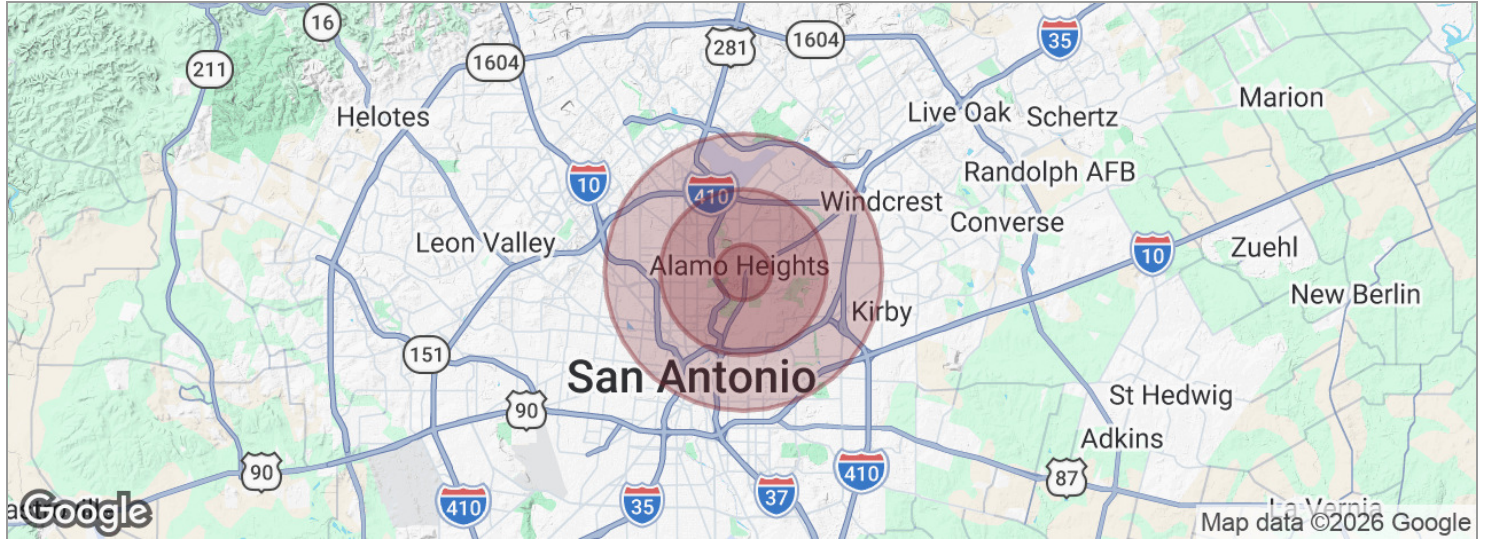

Total population	11,095	91,334	271,459
Median age	42.3	37.1	35.4
Median age (Male)	42.3	35.6	33.6
Median age (Female)	42.7	38.3	37.2

Total households	4,923	35,980	101,810
# of persons per HH	2.3	2.5	2.7
Average HH income	\$138,479	\$86,735	\$59,768
Average house value	\$198,105	\$240,190	\$156,877

* Demographic data derived from 2020 ACS - US Census

RICHARD MCCALED

Broker

210.710.3969

richard@rfmcommercial.com

This information was obtained from sources deemed reliable; RFM Commercial, Inc. has not verified makes no representations or warranties, expressed or implied, as to the completeness or accuracy thereof. The presentation of this real estate information is subject to error; omission; change to price; prior sale or lease, or withdrawal without notice. You and your advisors should conduct a careful independent investigation of the property to determine if it is suitable for your intended purpose.



Information About Brokerage Services

Texas law requires all real estate license holders to give the following information about brokerage services to prospective buyers, tenants, sellers and landlords.

2-10-2025



TYPES OF REAL ESTATE LICENSE HOLDERS:

- **A BROKER** is responsible for all brokerage activities, including acts performed by sales agents sponsored by the broker.
- **A SALES AGENT** must be sponsored by a broker and works with clients on behalf of the broker.

A BROKER'S MINIMUM DUTIES REQUIRED BY LAW (A client is the person or party that the broker represents):

- Put the interests of the client above all others, including the broker's own interests;
- Inform the client of any material information about the property or transaction received by the broker;
- Answer the client's questions and present any offer to or counter-offer from the client; and
- Treat all parties to a real estate transaction honestly and fairly.

A LICENSE HOLDER CAN REPRESENT A PARTY IN A REAL ESTATE TRANSACTION:

AS AGENT FOR OWNER (SELLER/LANDLORD): The broker becomes the property owner's agent through an agreement with the owner, usually in a written listing to sell or property management agreement. An owner's agent must perform the broker's minimum duties above and must inform the owner of any material information about the property or transaction known by the agent, including information disclosed to the agent or subagent by the buyer or buyer's agent. **An owner's agent fees are not set by law and are fully negotiable.**

AS AGENT FOR BUYER/TENANT: The broker becomes the buyer/tenant's agent by agreeing to represent the buyer, usually through a written representation agreement. A buyer's agent must perform the broker's minimum duties above and must inform the buyer of any material information about the property or transaction known by the agent, including information disclosed to the agent by the seller or seller's agent. **A buyer/tenant's agent fees are not set by law and are fully negotiable.**

AS AGENT FOR BOTH - INTERMEDIARY: To act as an intermediary between the parties the broker must first obtain the written agreement of *each party* to the transaction. The written agreement must state who will pay the broker and, in conspicuous bold or underlined print, set forth the broker's obligations as an intermediary. A broker who acts as an intermediary:

- Must treat all parties to the transaction impartially and fairly;
- May, with the parties' written consent, appoint a different license holder associated with the broker to each party (owner and buyer) to communicate with, provide opinions and advice to, and carry out the instructions of each party to the transaction.
- Must not, unless specifically authorized in writing to do so by the party, disclose:
 - that the owner will accept a price less than the written asking price;
 - that the buyer/tenant will pay a price greater than the price submitted in a written offer; and
 - any confidential information or any other information that a party specifically instructs the broker in writing not to disclose, unless required to do so by law.

AS SUBAGENT: A license holder acts as a subagent when aiding a buyer in a transaction without an agreement to represent the buyer. A subagent can assist the buyer but does not represent the buyer and must place the interests of the owner first.

TO AVOID DISPUTES, ALL AGREEMENTS BETWEEN YOU AND A BROKER SHOULD BE IN WRITING AND CLEARLY ESTABLISH:

- The broker's duties and responsibilities to you, and your obligations under the representation agreement.
- Who will pay the broker for services provided to you, when payment will be made and how the payment will be calculated.

LICENSE HOLDER CONTACT INFORMATION: This notice is being provided for information purposes. It does not create an obligation for you to use the broker's services. Please acknowledge receipt of this notice below and retain a copy for your records.

_____ Licensed Broker /Broker Firm Name or Primary Assumed Business Name	_____ License No.	_____ Email	_____ Phone
_____ Designated Broker of Firm	_____ License No.	_____ Email	_____ Phone
_____ Licensed Supervisor of Sales Agent/ Associate	_____ License No.	_____ Email	_____ Phone
_____ Sales Agent/Associate's Name	_____ License No.	_____ Email	_____ Phone

Buyer/Tenant/Seller/Landlord Initials

Date