

SITE DATA

TOTAL BLDG AREA

PHASE I BLDG AREA

86,634 S.F.

PHASE II BLDG AREA

58,347 S.F.

PHASE III BLDG AREA

9,986 S.F.

TOTAL BLDG AREA

154,967 S.F.

PARKING SPACES

TOTAL PARKING REQ'D

620 SPACES


TOTAL PARKING PROVIDED

680 SPACES

NOTE:

THIS SITE PLAN IS SCHEMATIC AND IS PROVIDED TO SHOW APPROXIMATE ACREAGE AND LOCATIONS OR SIZES OF A BUILDING (OR BUILDINGS) THAT WILL FIT ON THIS SITE. CHANGES MAY BE REQUIRED ONCE A FINAL SURVEY WITH CURRENT BOUNDARIES, EASEMENTS, RIGHT-OF-WAYS AND DIMENSIONS OR AFTER FINAL ZONING REVIEW IS COMPLETED.

THE INFORMATION CONTAINED HEREIN IS BELIEVED TO BE CORRECT AND IS OBTAINED FROM SOURCES WE REGARD AS RELIABLE. WE ASSUME NO LIABILITY FOR ERRORS OR OMISSIONS HEREIN. ALL DIMENSIONS ARE APPROXIMATE.

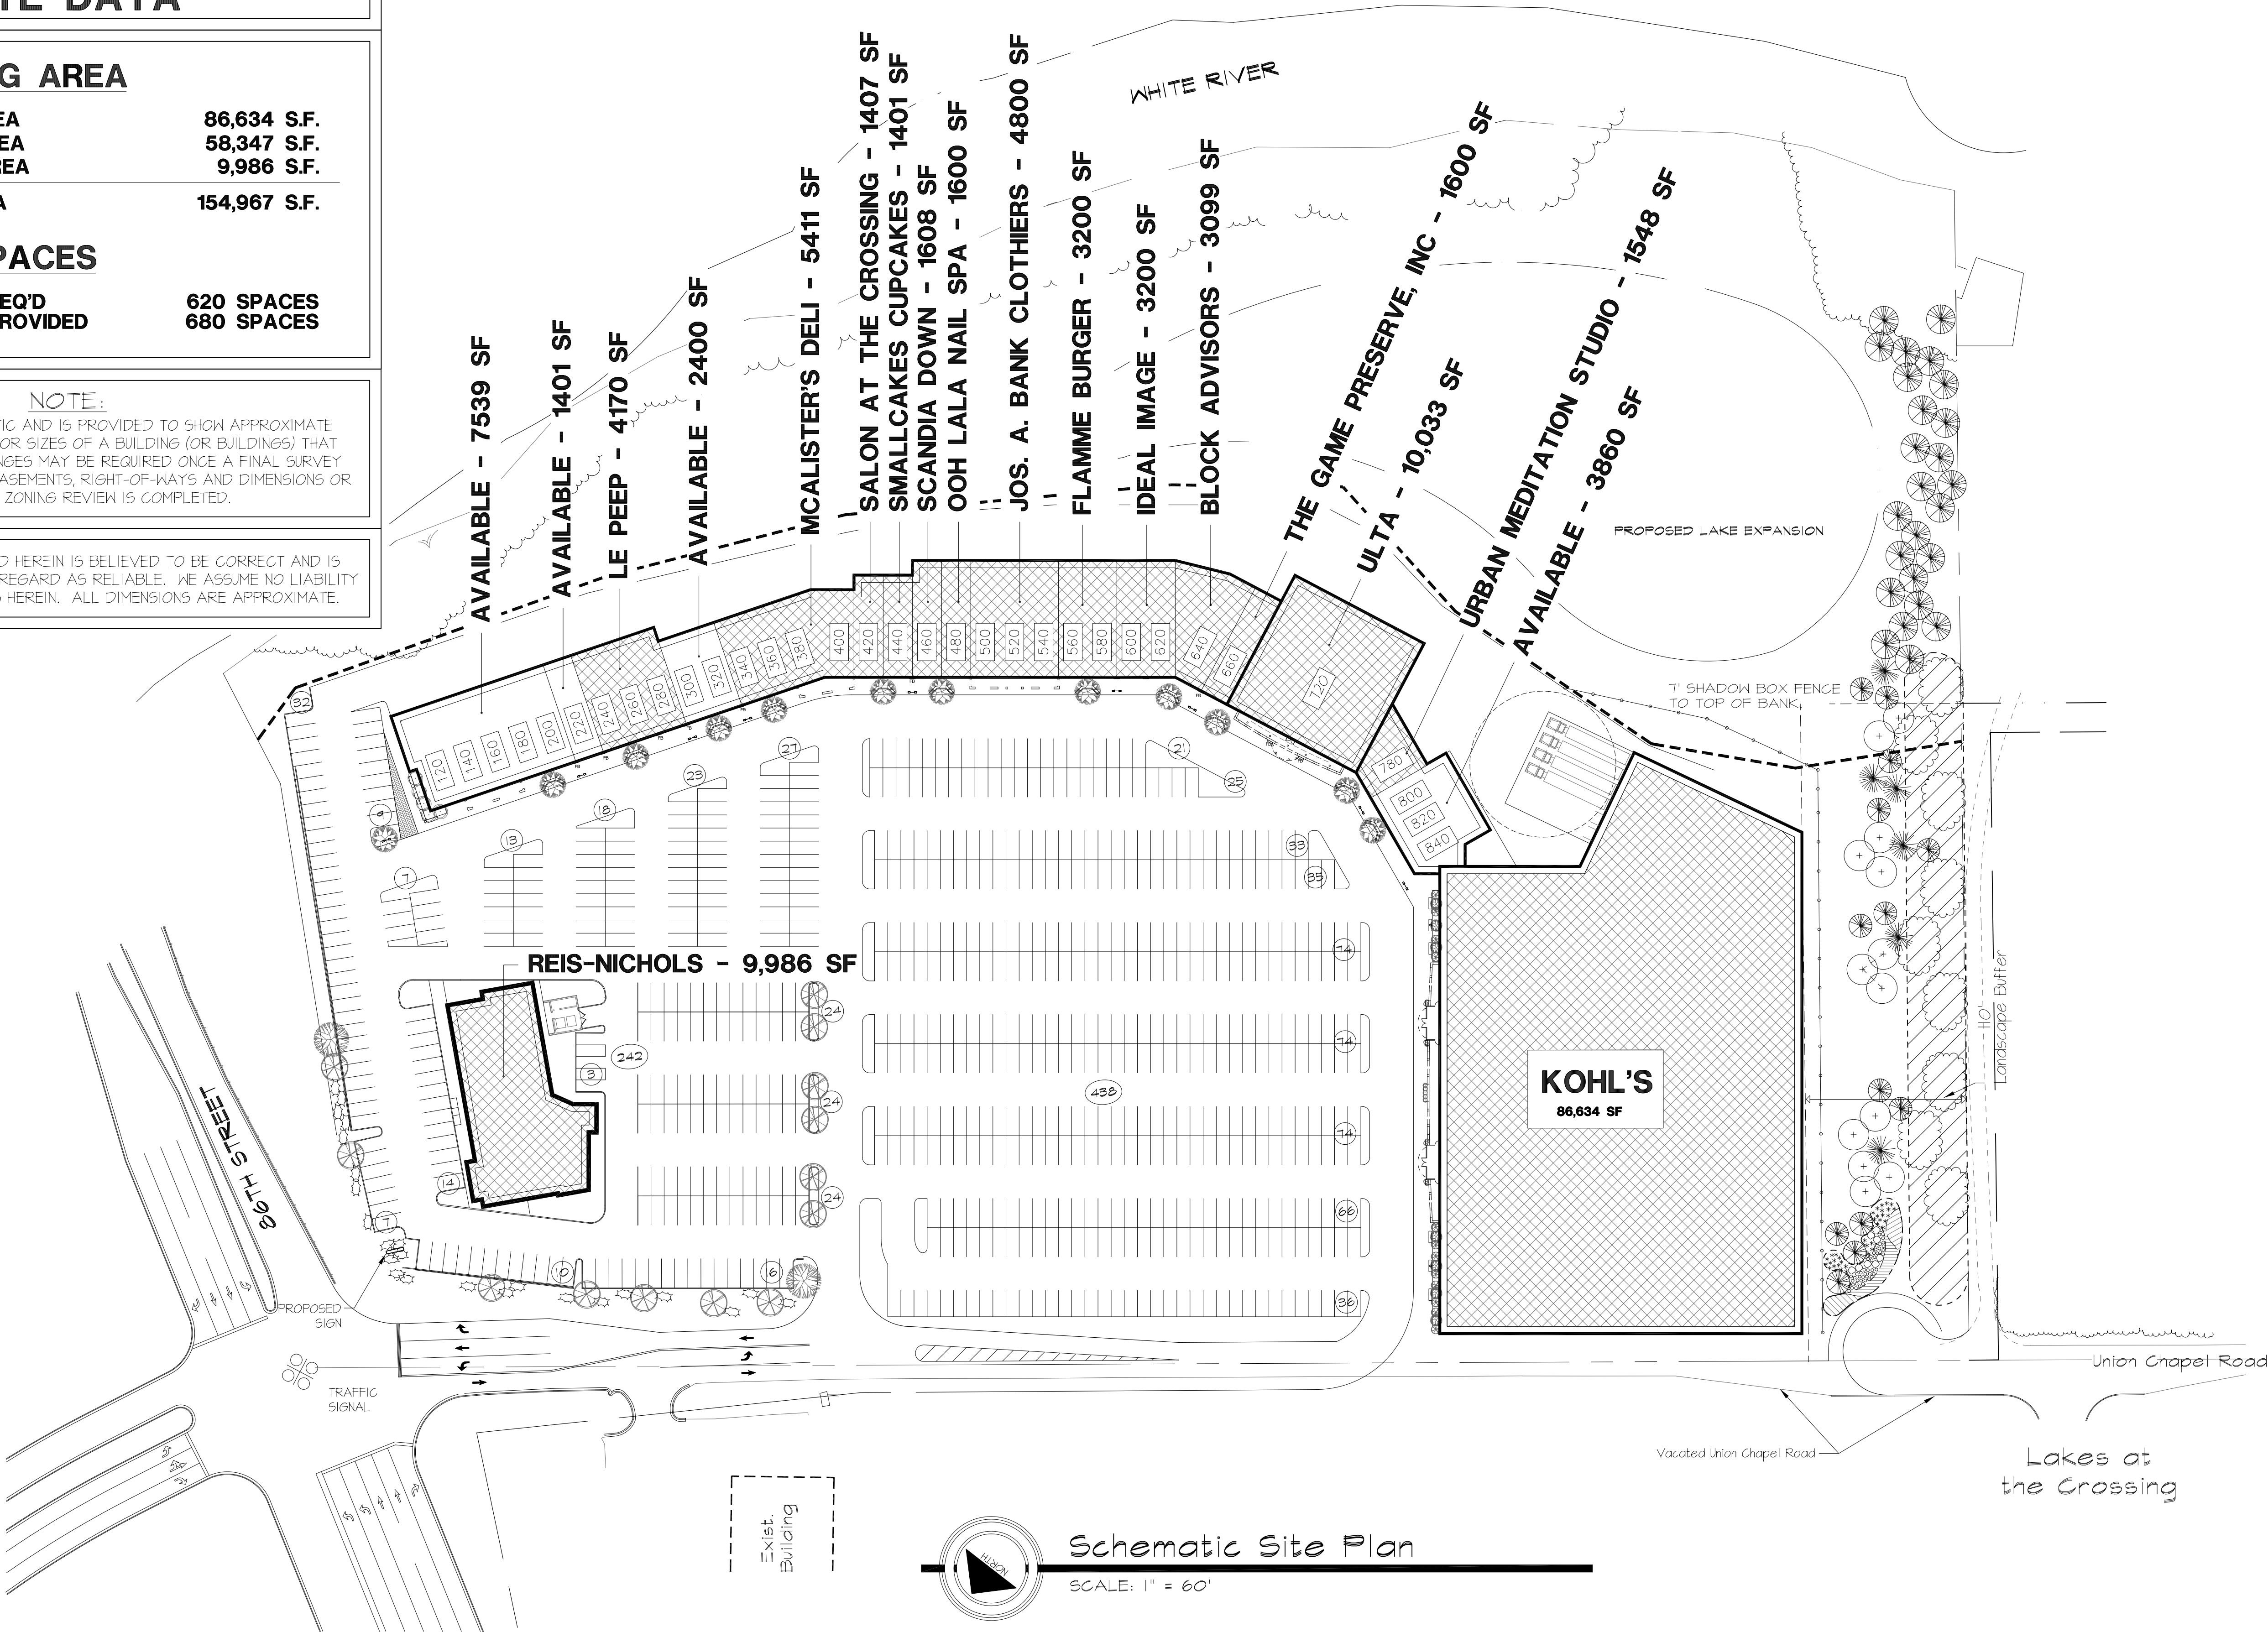

LEECH ARCHITECTS INC
7785 E 126TH STREET
FISHERS, INDIANA 46038
TELEPHONE 317 842 1931

DATE
September 3, 2020

FILE - DATE - TIME
9317-94.dwg 10-22-02 1:35:04 pm EST

PLOT SCALE
1/8" = 1'-0"

DRAWN BY:
CAS

Fashion Mall Commons

8487 Union Chapel Road
SUITES 100-1060
INDIANAPOLIS, INDIANA

The Broadbent Company

17 E Washington Street, Suite 300
Indianapolis, IN 46204
WWW.BROADBENTCOMPANY.COM
(317) 237-2300

Scheme #
66

PROJECT NO.
9317