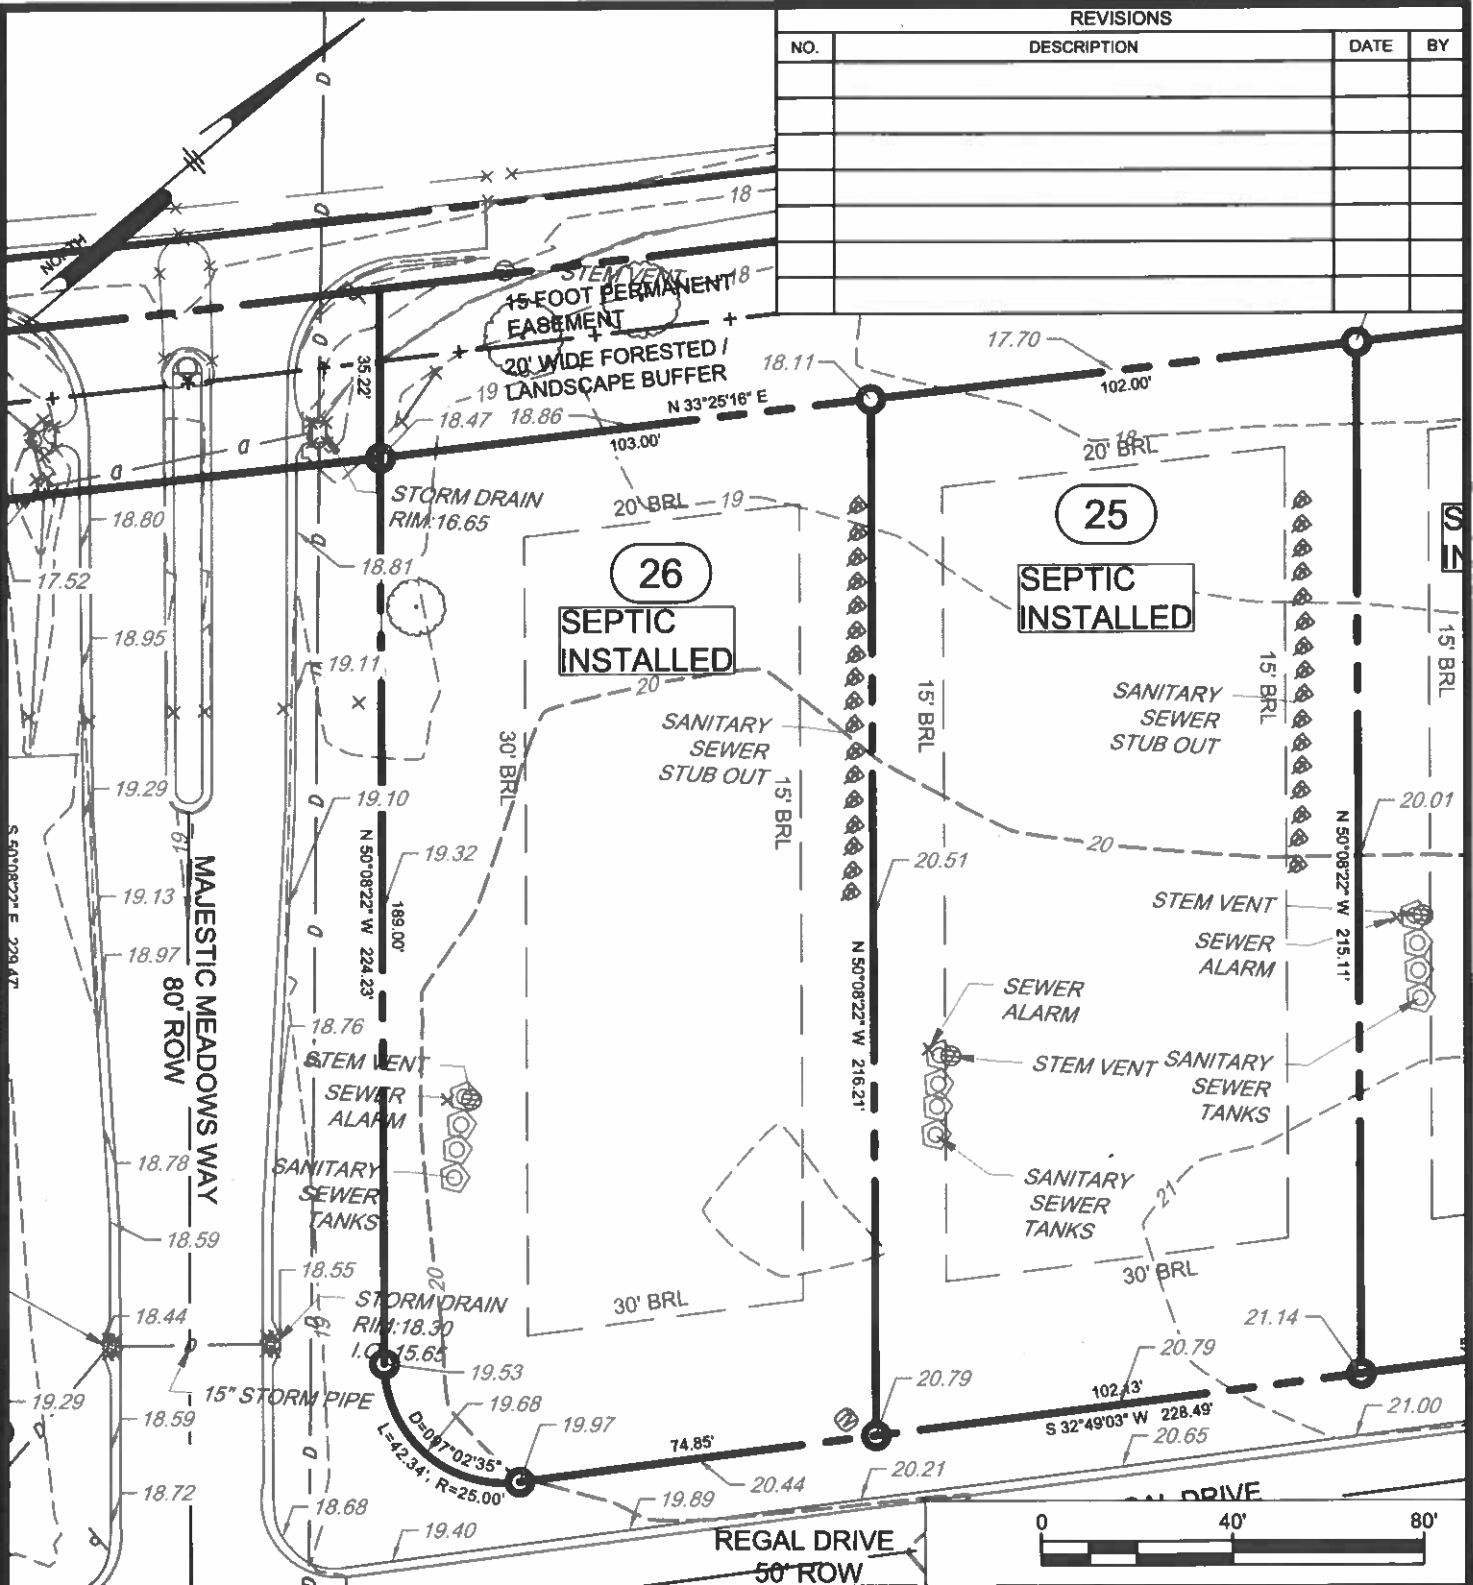


[illegible]**PENNONI ASSOCIATES INC.**

18072 Davidson Drive
Milton, DE 19968

T 302.684.8030 F 302.684.8054

ALL DOCUMENTS PREPARED BY PENNONI ASSOCIATES ARE INSTRUMENTS OF SERVICE IN RESPECT OF THE PROJECT. THEY ARE NOT INTENDED OR REPRESENTED TO BE SUITABLE FOR REUSE BY OWNER OR OTHERS ON THE EXTENSIONS OF THE PROJECT OR ON ANY OTHER PROJECT. ANY REUSE WITHOUT WRITTEN VERIFICATION OR ADAPTATION BY PENNONI ASSOCIATES FOR THE SPECIFIC PURPOSE INTENDED WILL BE AT OWNERS SOLE RISK AND WITHOUT LIABILITY OR LEGAL EXPOSURE TO PENNONI ASSOCIATES; AND OWNER SHALL INDEMNIFY AND HOLD HARMLESS PENNONI ASSOCIATES FROM ALL CLAIMS, DAMAGES, LOSSES AND EXPENSES ARISING OUT OF OR RESULTING THEREFROM.

MAJESTIC MEADOWS

TM#: 235-22.00-19.00, 19.02 & PARCELS 1335 THROUGH 1360
HUDSON ROAD (SCR 258) MILTON, DE 19968
SUSSEX COUNTY, BROADKILL HUNDRED

LOT 26 - SITE PLAN

KEY PROPERTIES GROUP, LLC

701 MCCOLLEY STREET
MILFORD, DE 19963

PROJECT KYPGX26001

DATE 2026-07-20

DRAWING SCALE 1" = 40'

DRAWN BY LFS

APPROVED BY AMD

EX1026

SHEET 1 OF 1