


Development Notes

- 5 Parking spaces Exterior
- 10 Parking spaces Interior
- 3- 3 Bedroom Units with 2-car attached garage
- 2- 2 Bedroom units with 2-car attached garage

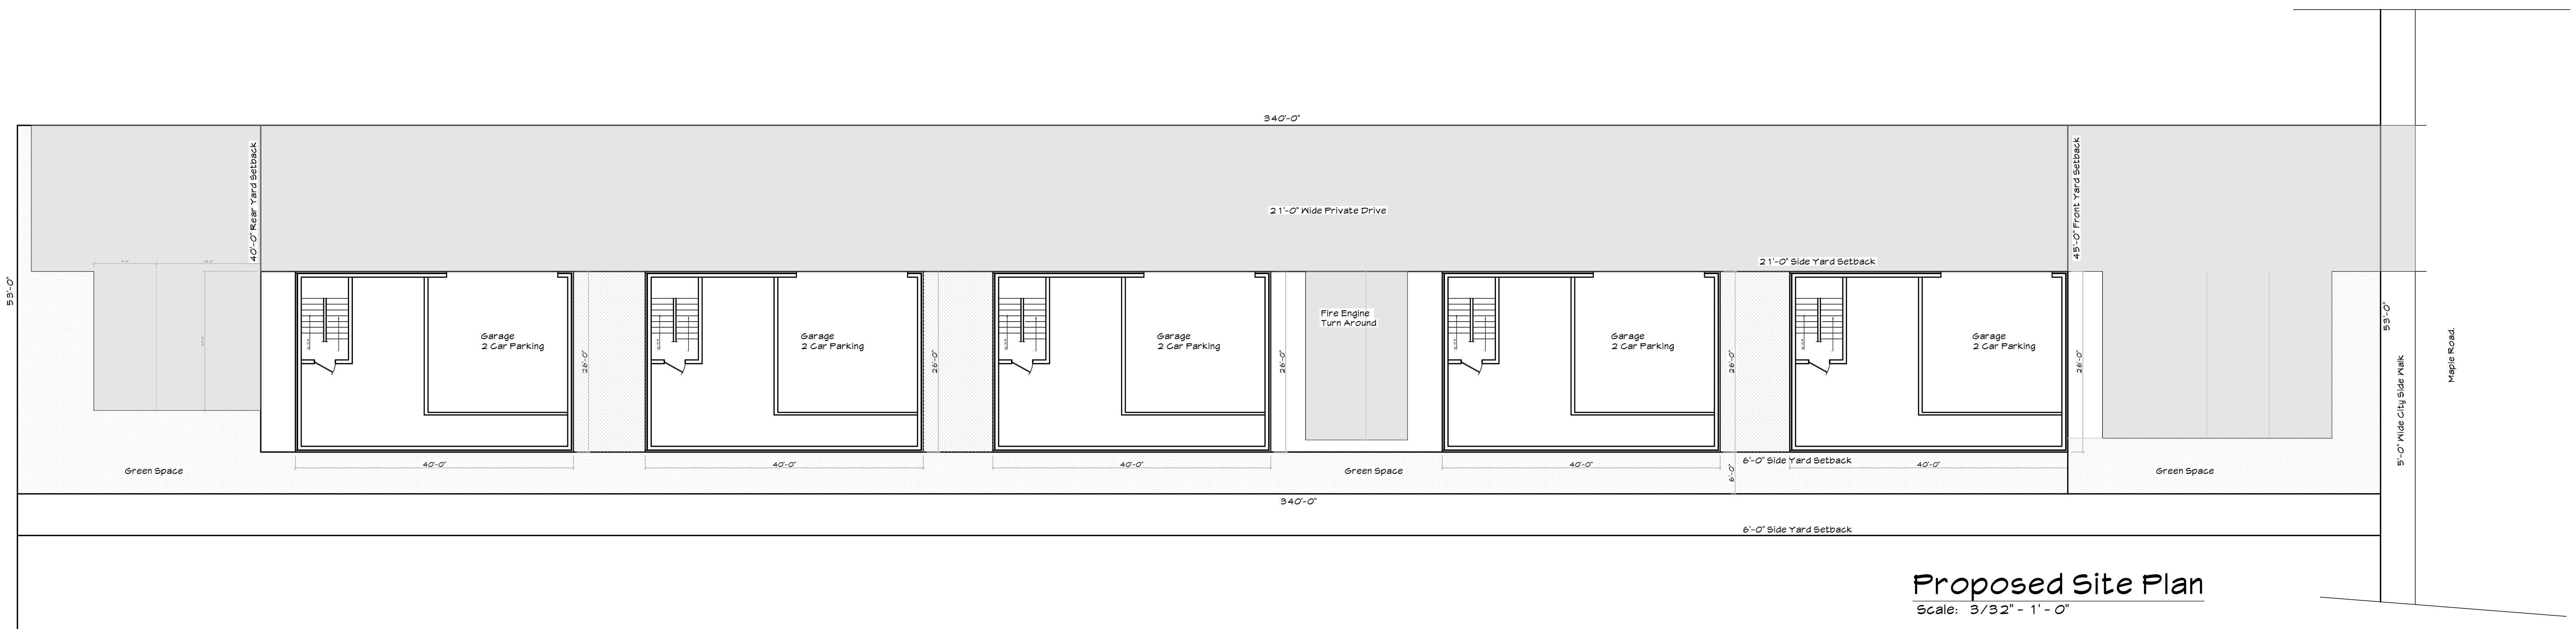

Proposed Site Plan
Scale: 3/32" = 1' - 0"

■ SHEET TITLE

■ Proposed Site Plan

■ PROJECT TITLE

■ Clawson 5 Unit Townhouse Development
 ■ 659 West Maple Road
 ■ Clawson Michigan

■ PROJECT NO.

■ 2023-009

■ SHEET NO.

■ AR.01