



51 W 19TH

# 51 West 19<sup>th</sup> St

Retail Space For Lease | Flatiron



REALTY

# 51 West 19<sup>th</sup> Street

Located in the Flatiron District  
between W 19<sup>th</sup> St & 6<sup>th</sup> Ave

## HIGHLIGHTS

1,850 SF on the grade plus full basement

16.5 FT of street frontage

Delivered in white box condition

Additional 1,800 SF available on the 2<sup>nd</sup> floor can be combined (700 SF of which is an outdoor patio)


All uses considered




# 51 West 19<sup>th</sup> St

## FIRST FLOOR PLAN

SCALE: 1/8" = 1'-0"

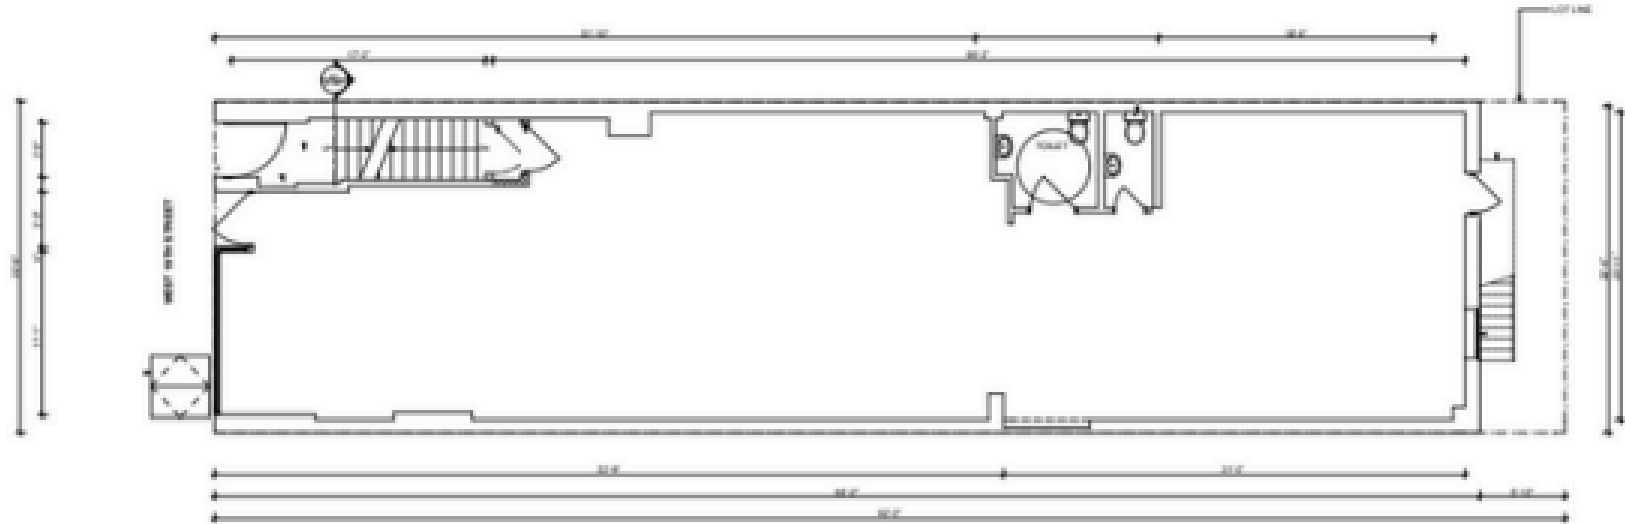

## CELLAR PLAN

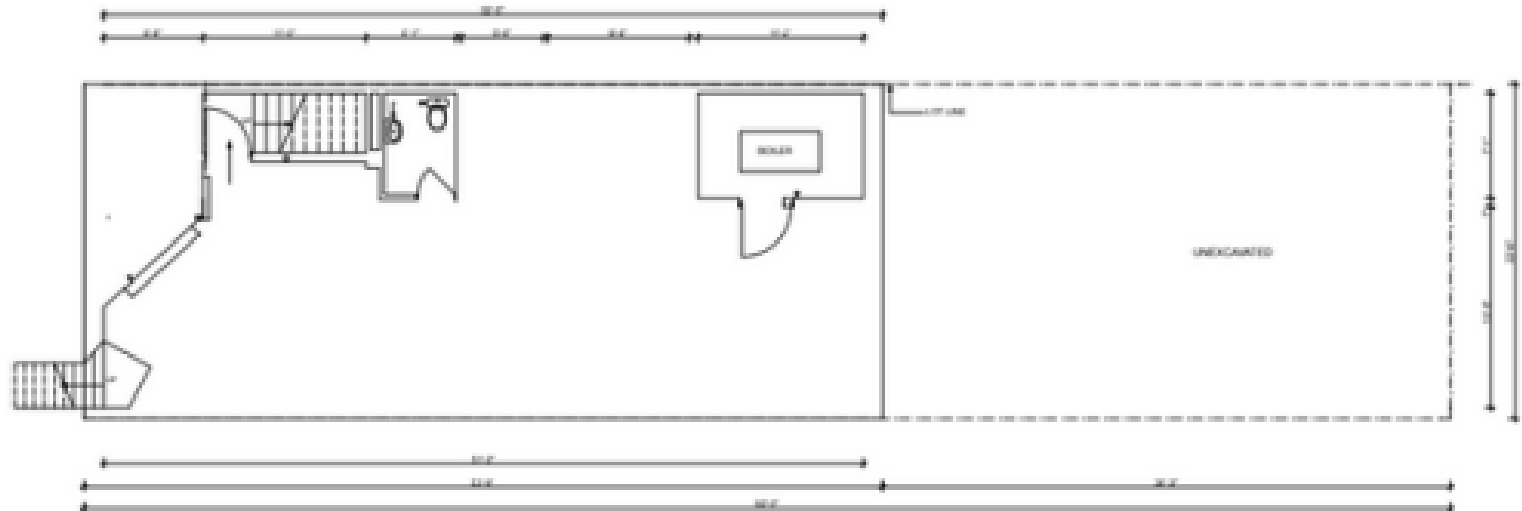

# B/H REALTY

FOR MORE INFORMATION PLEASE CONTACT:



**Max Maleh**

✉ [MAX@BHR.NYC](mailto:MAX@BHR.NYC)

📱 917.952.3670

[www.bhr.nyc](http://www.bhr.nyc)

25 EAST 21ST STREET - 8TH FLOOR, NEW YORK, NY 10010