


EXISTING

RECEIVED PERMIT CENTER
EXISTING 4X4 POST BUILT UP TO 9 3/8" COLUMN (TYPE 1)
MAR 26 2019
CITY OF PORT ORCHARD COMMUNITY DEVELOPMENT

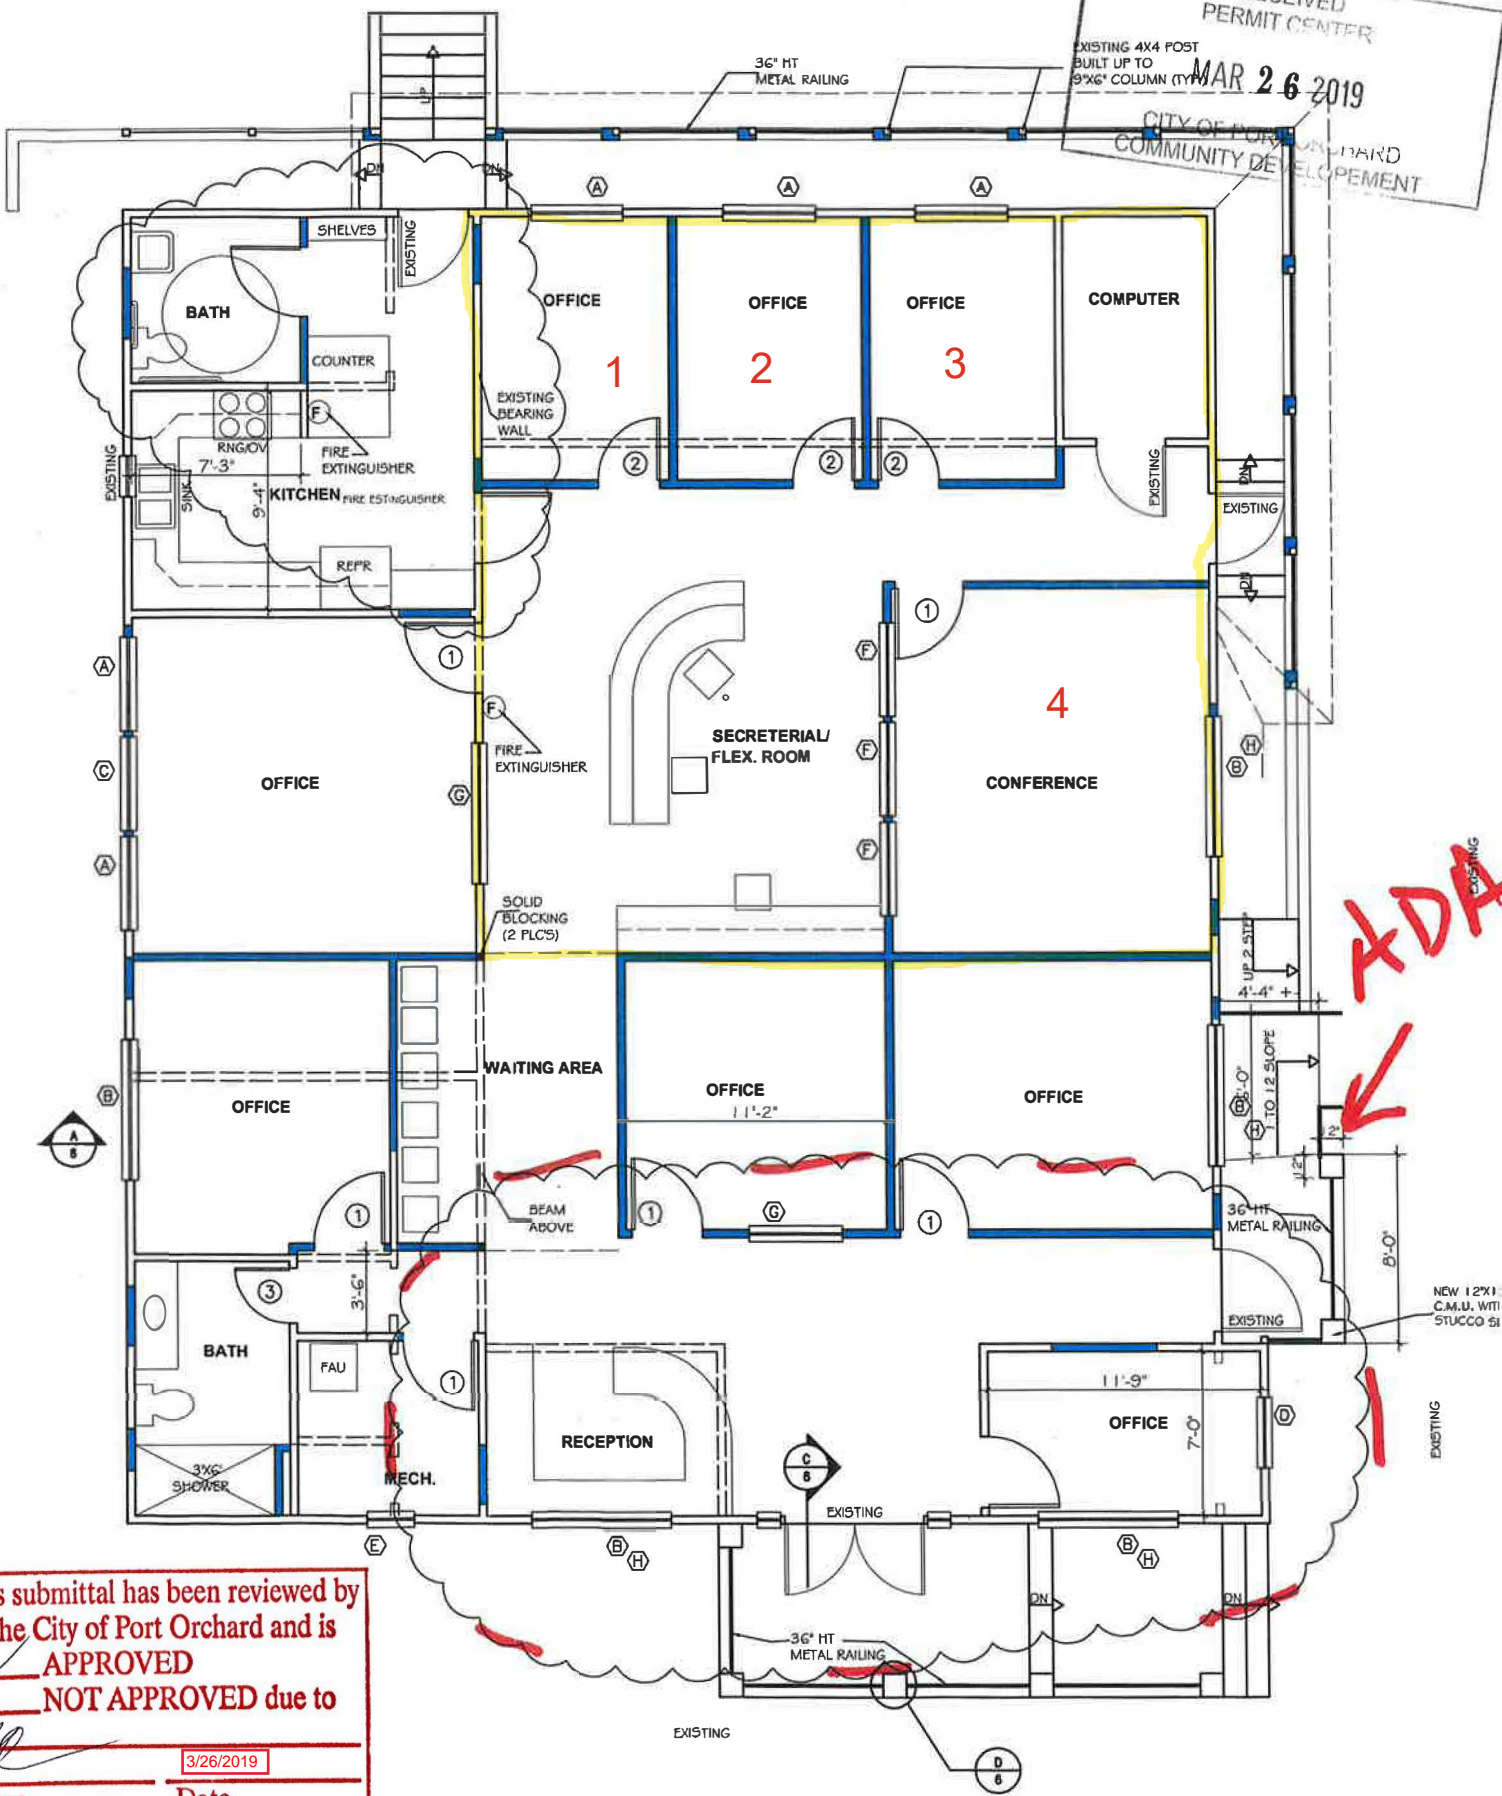

ADA

This submittal has been reviewed by
 The City of Port Orchard and is
 APPROVED
 NOT APPROVED due to

[Signature] 3/26/2019
 Name Date

- GENERAL NOTES:
 1. ALL CONSTRUCTION SHALL COMPLY WITH IBC.
 2. HOT WATER HEATER COMPLY WITH REQUIREMENT OF ASHRAE & SHALL BE VENTED TO EXTERIOR.
 3. ALL EXHAUST FANS, DRYER, VENTS AND RANGES TO BE VENTED TO EXTERIOR.
 4. THE SHOWER SURROUNDING TO BE WATER PROOF & ALL GLAZING

FLOOR PLAN A
SCALE 1/4"=1'-0"

FLOOR AREA..... 2632 SQ

LEGEND: 19-026