


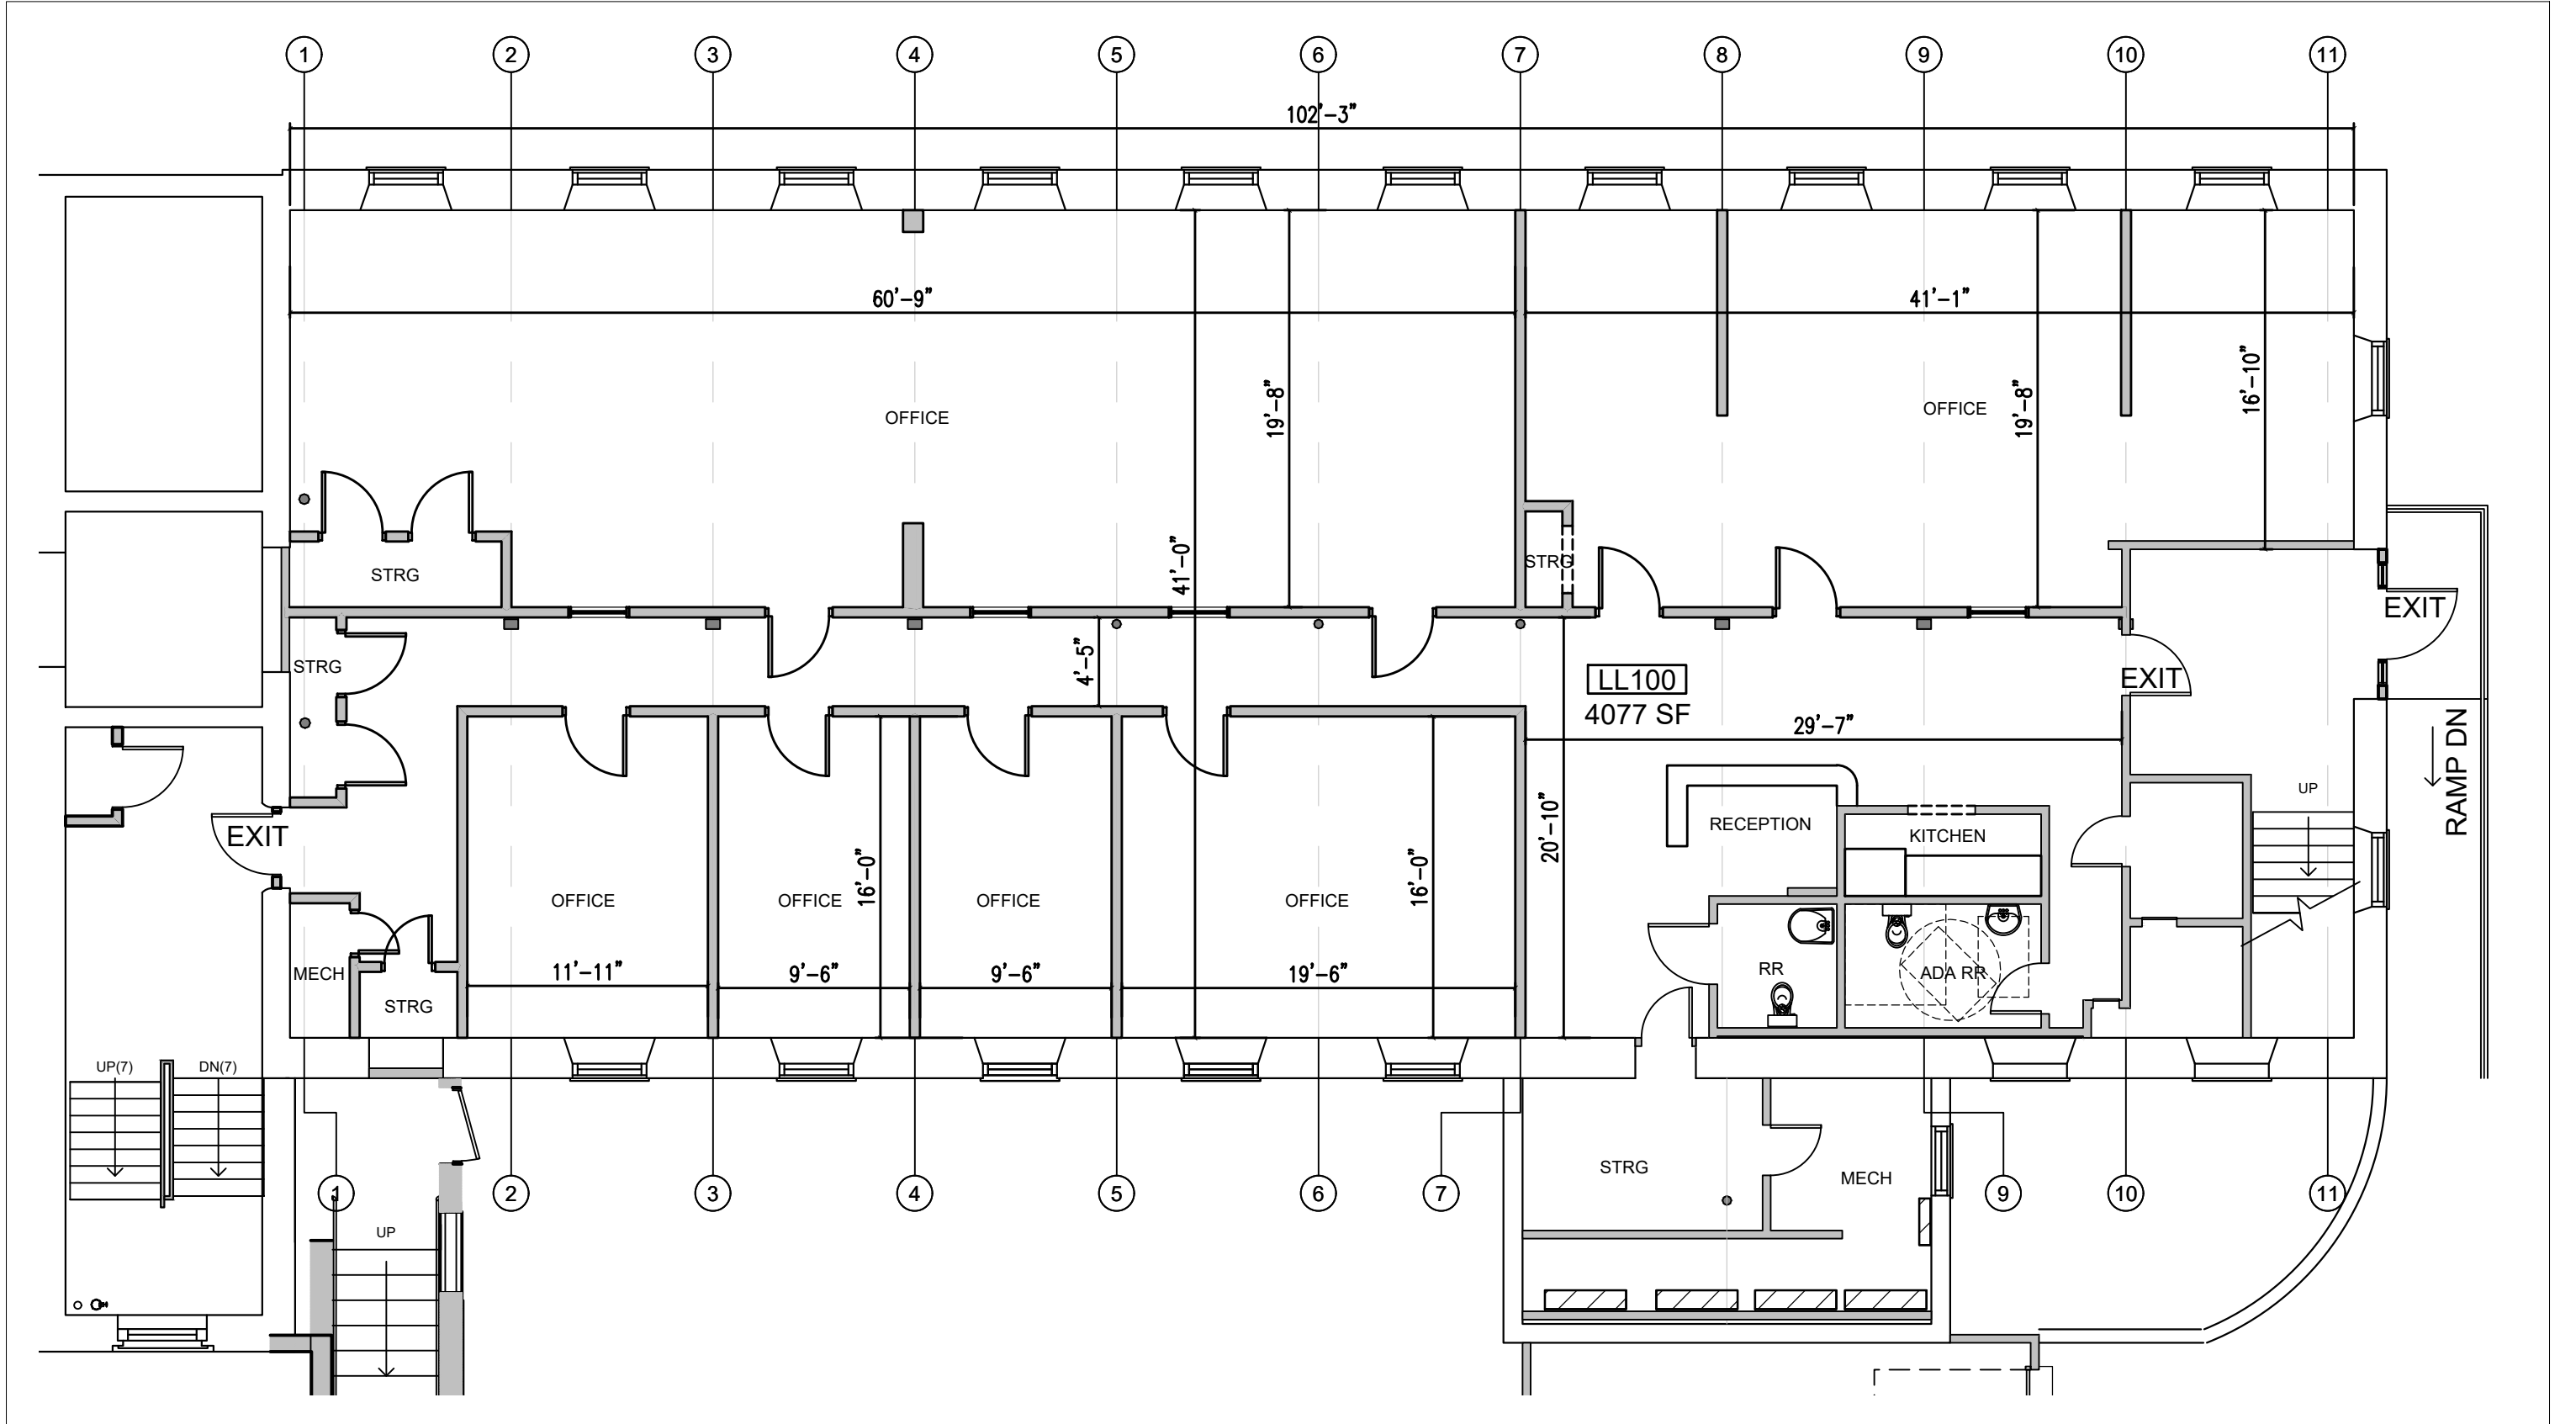



Chinburg Properties
3 Penstock Way
Newmarket, NH 03857

Cocheco Mill
53 Washington St.
Dover, New Hampshire, 03820

No.	Description	Date

Suite LL100 Floor Plan

Sheet Issue Date: 07/28/25

Drawn by MAS

Scale 1/8" = 1'-0"

A 1.0