

Property Summary



PROPERTY DESCRIPTION

Discover an exceptional leasing opportunity at this prestigious property on Ridge Rd in Elverson, PA. Boasting new construction with modern amenities and flexible floor plans, this prime location offers a professional and inviting environment for businesses looking for warehousing and distribution. With convenient access to major transportation routes, this property offers ease of commuting for employees and clients alike.

PROPERTY HIGHLIGHTS

- New Construction
- 20' Ceiling Height
- 12'x12' Overhead Door (One Per Unit)
- Well Water
- Public Sewer
- Road Signage

FRANK ENGLUND

Founding Partner
610.505.8493
fenglund@firstlibertypartners.com

OFFERING SUMMARY


Lease Rate:	\$15 SF/yr (NNN)
Number of Units:	4
Available SF:	3,920 - 14,000 SF
Lot Size:	8 Acres
Building Size:	20,000 SF

DEMOGRAPHICS	0.3 MILES	0.5 MILES	1 MILE
Total Households	18	53	166
Total Population	47	137	431
Average HH Income	\$102,217	\$102,217	\$102,519



Information concerning this offering is from sources deemed reliable, but no warranty is made as to the accuracy thereof and is submitted subject to errors, omissions, change of prices or other conditions, prior sale or lease or withdrawal without notice.

Available Spaces

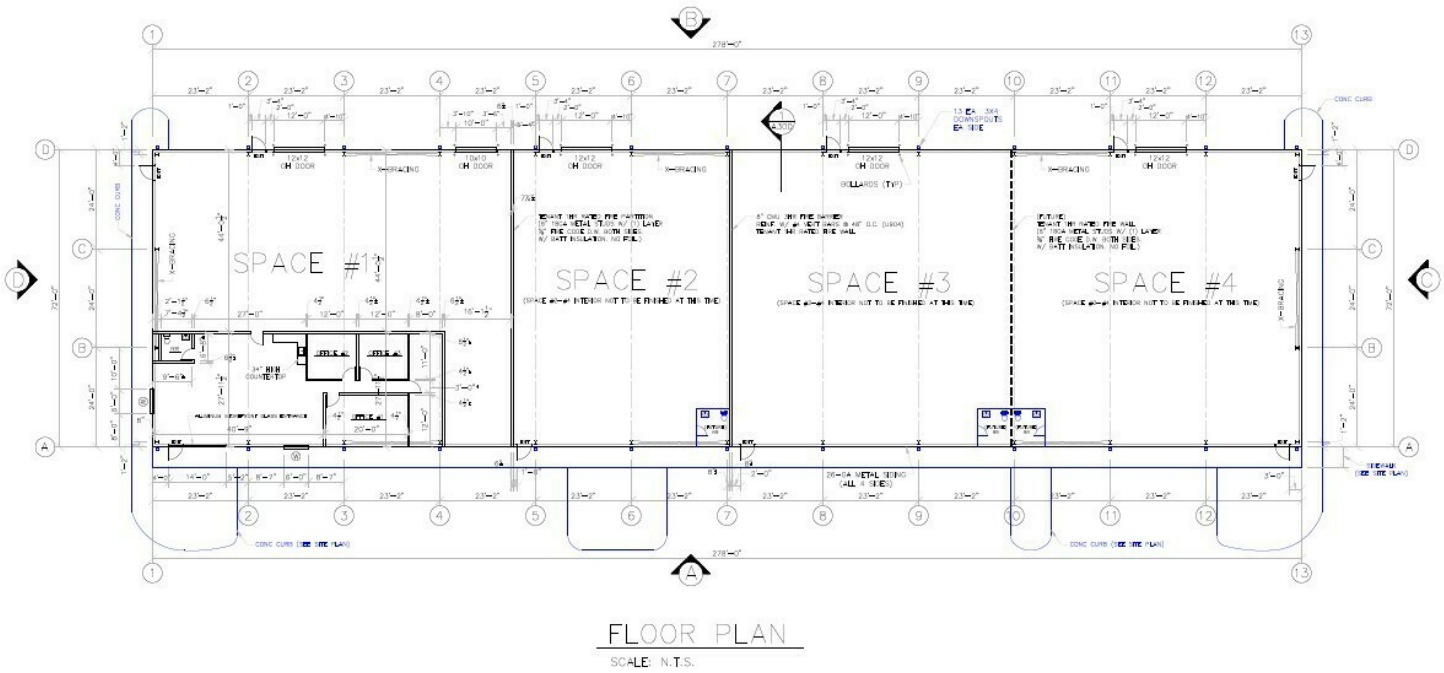

LEASE INFORMATION

Lease Type:	NNN	Lease Term:	Negotiable
Total Space:	3,920 - 14,000 SF	Lease Rate:	\$15 SF/yr

AVAILABLE SPACES

SUITE	TENANT	SIZE (SF)	LEASE TYPE	LEASE RATE	DESCRIPTION
Unit 2	Available	3,920 - 14,000 SF	NNN	\$15.00 SF/yr	-
Unit 3	Available	5,040 - 14,000 SF	NNN	\$15.00 SF/yr	-
Unit 4	Available	5,040 - 14,000 SF	NNN	\$15.00 SF/yr	-


FRANK ENGLUND

Founding Partner
610.505.8493
fenglund@firstlibertypartners.com



Information concerning this offering is from sources deemed reliable, but no warranty is made as to the accuracy thereof and is submitted subject to errors, omissions, change of prices or other conditions, prior sale or lease or withdrawal without notice.

Floor Plan

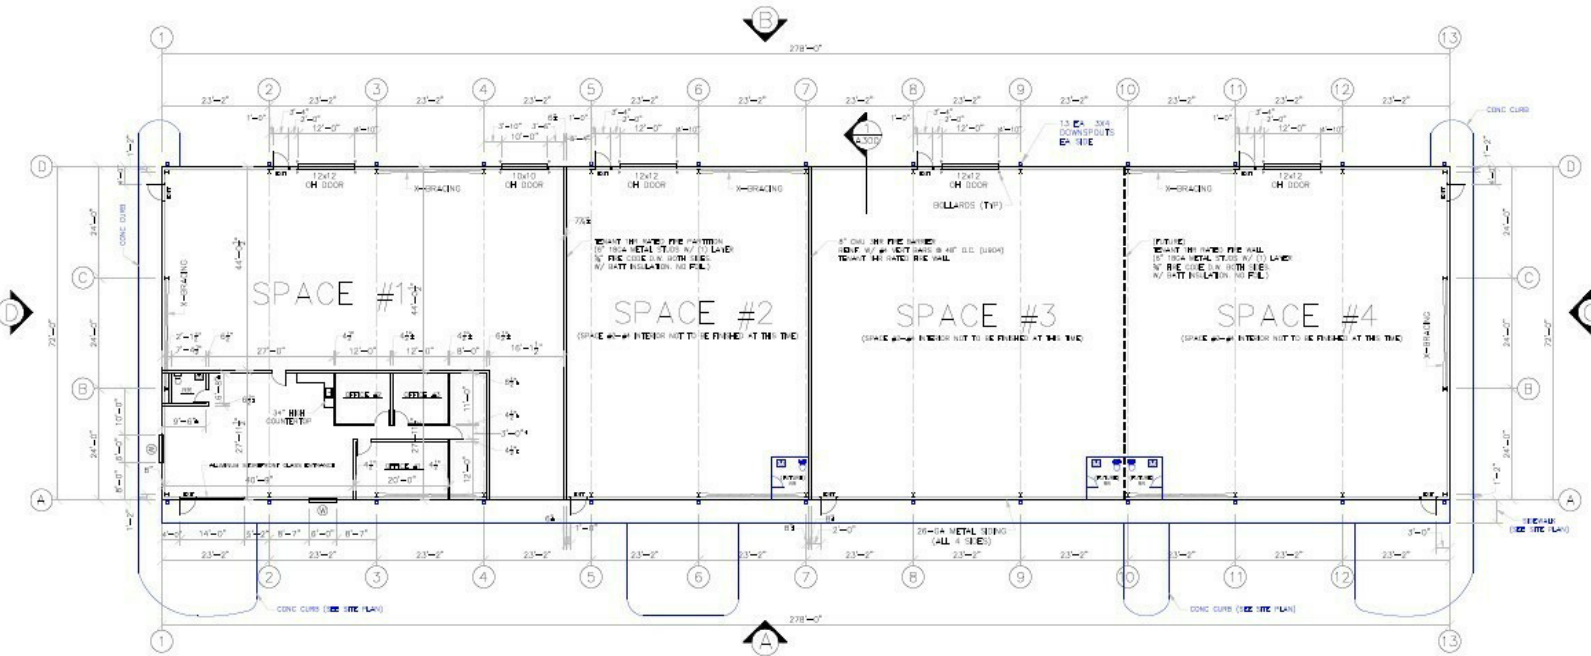


FLOOR PLAN
SCALE: N.T.S.

FRANK ENGLUND
Founding Partner
610.505.8493
fenglund@firstlibertypartners.com



Information concerning this offering is from sources deemed reliable, but no warranty is made as to the accuracy thereof and is submitted subject to errors, omissions, change of prices or other conditions, prior sale or lease or withdrawal without notice.

Site Plan

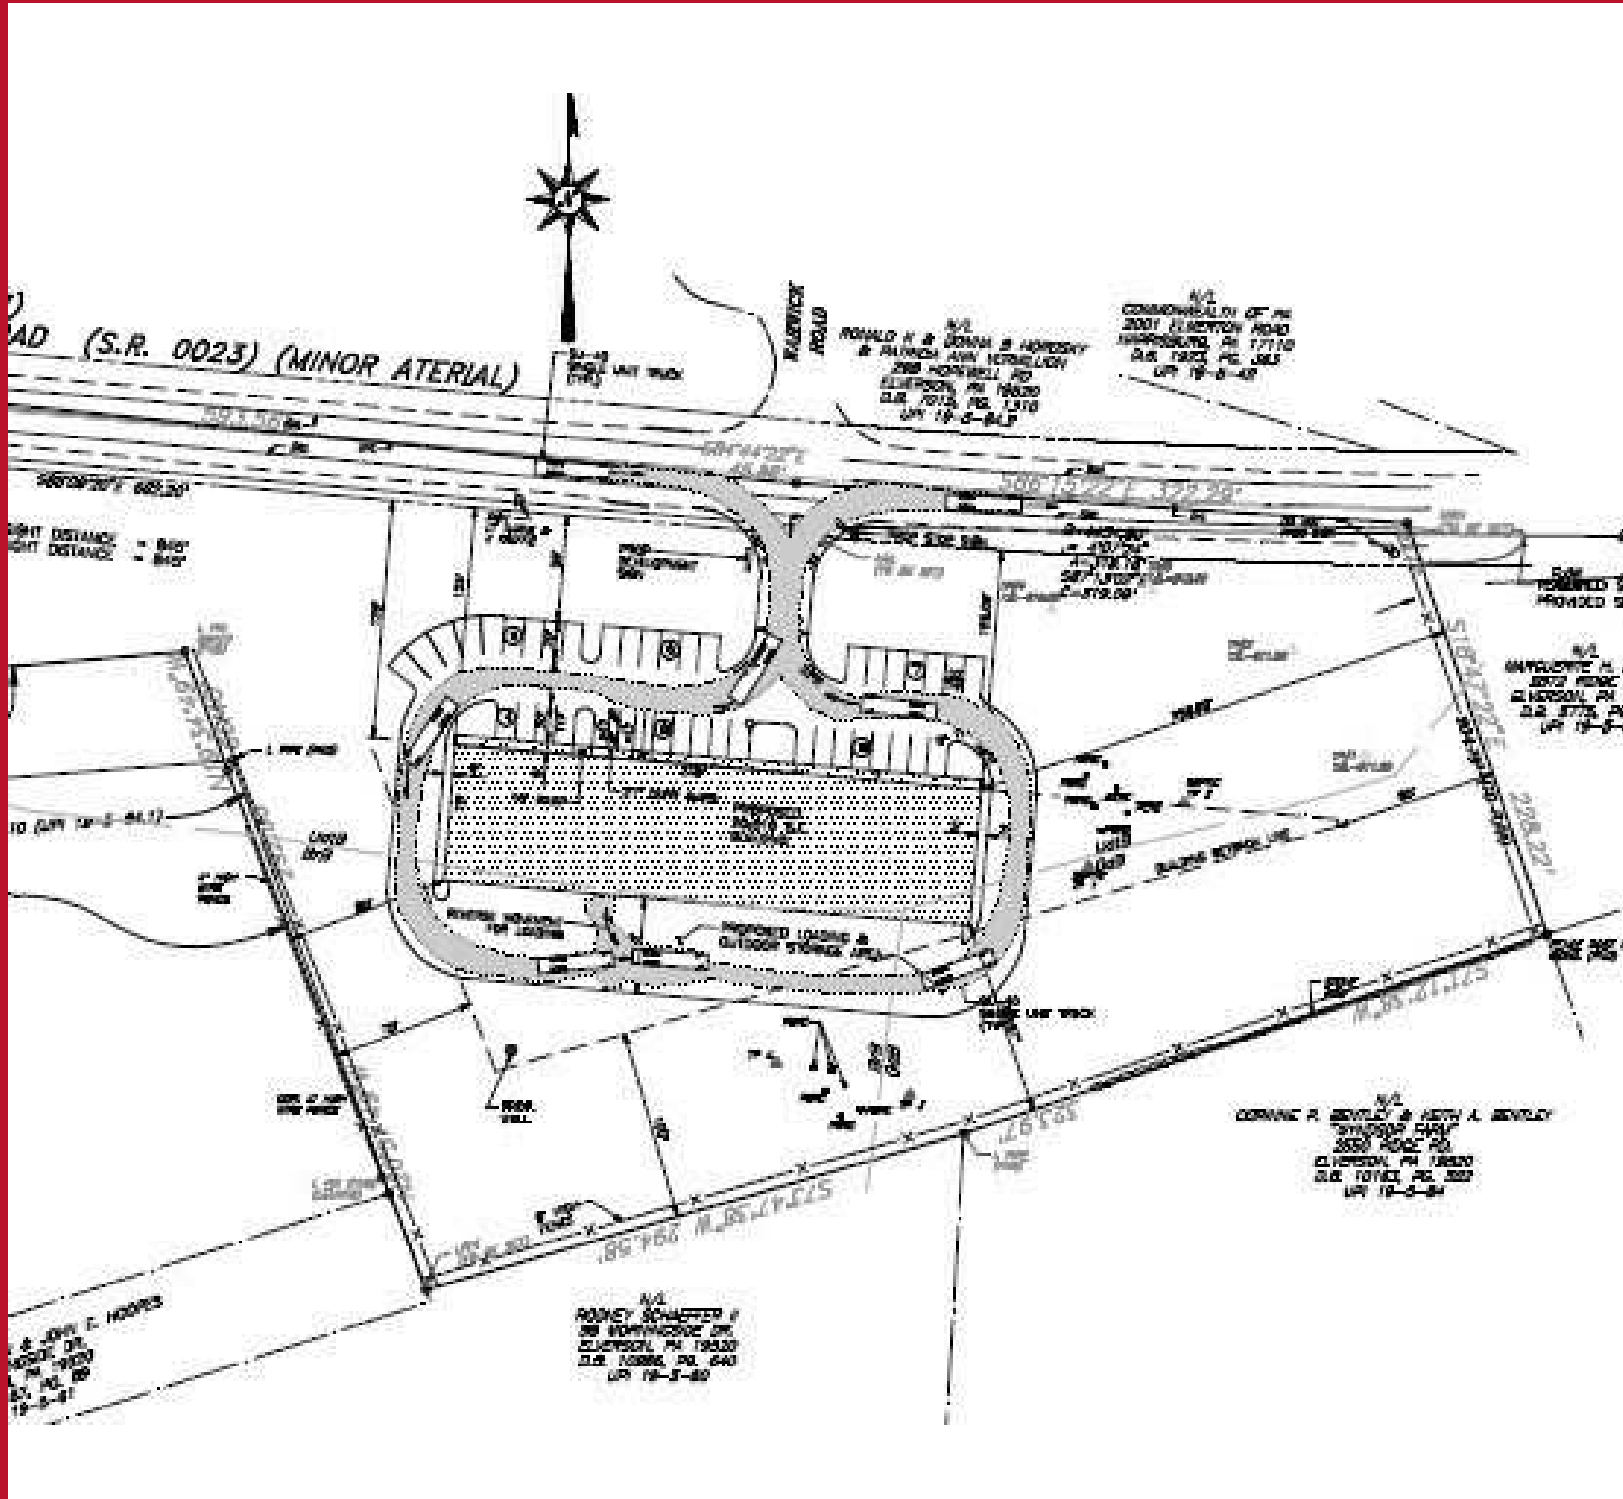


FRANK ENGLUND

Founding Partner
610.505.8493
fenglund@firstlibertypartners.com



Information concerning this offering is from sources deemed reliable, but no warranty is made as to the accuracy thereof and is submitted subject to errors, omissions, change of prices or other conditions, prior sale or lease or withdrawal without notice.

Location Map

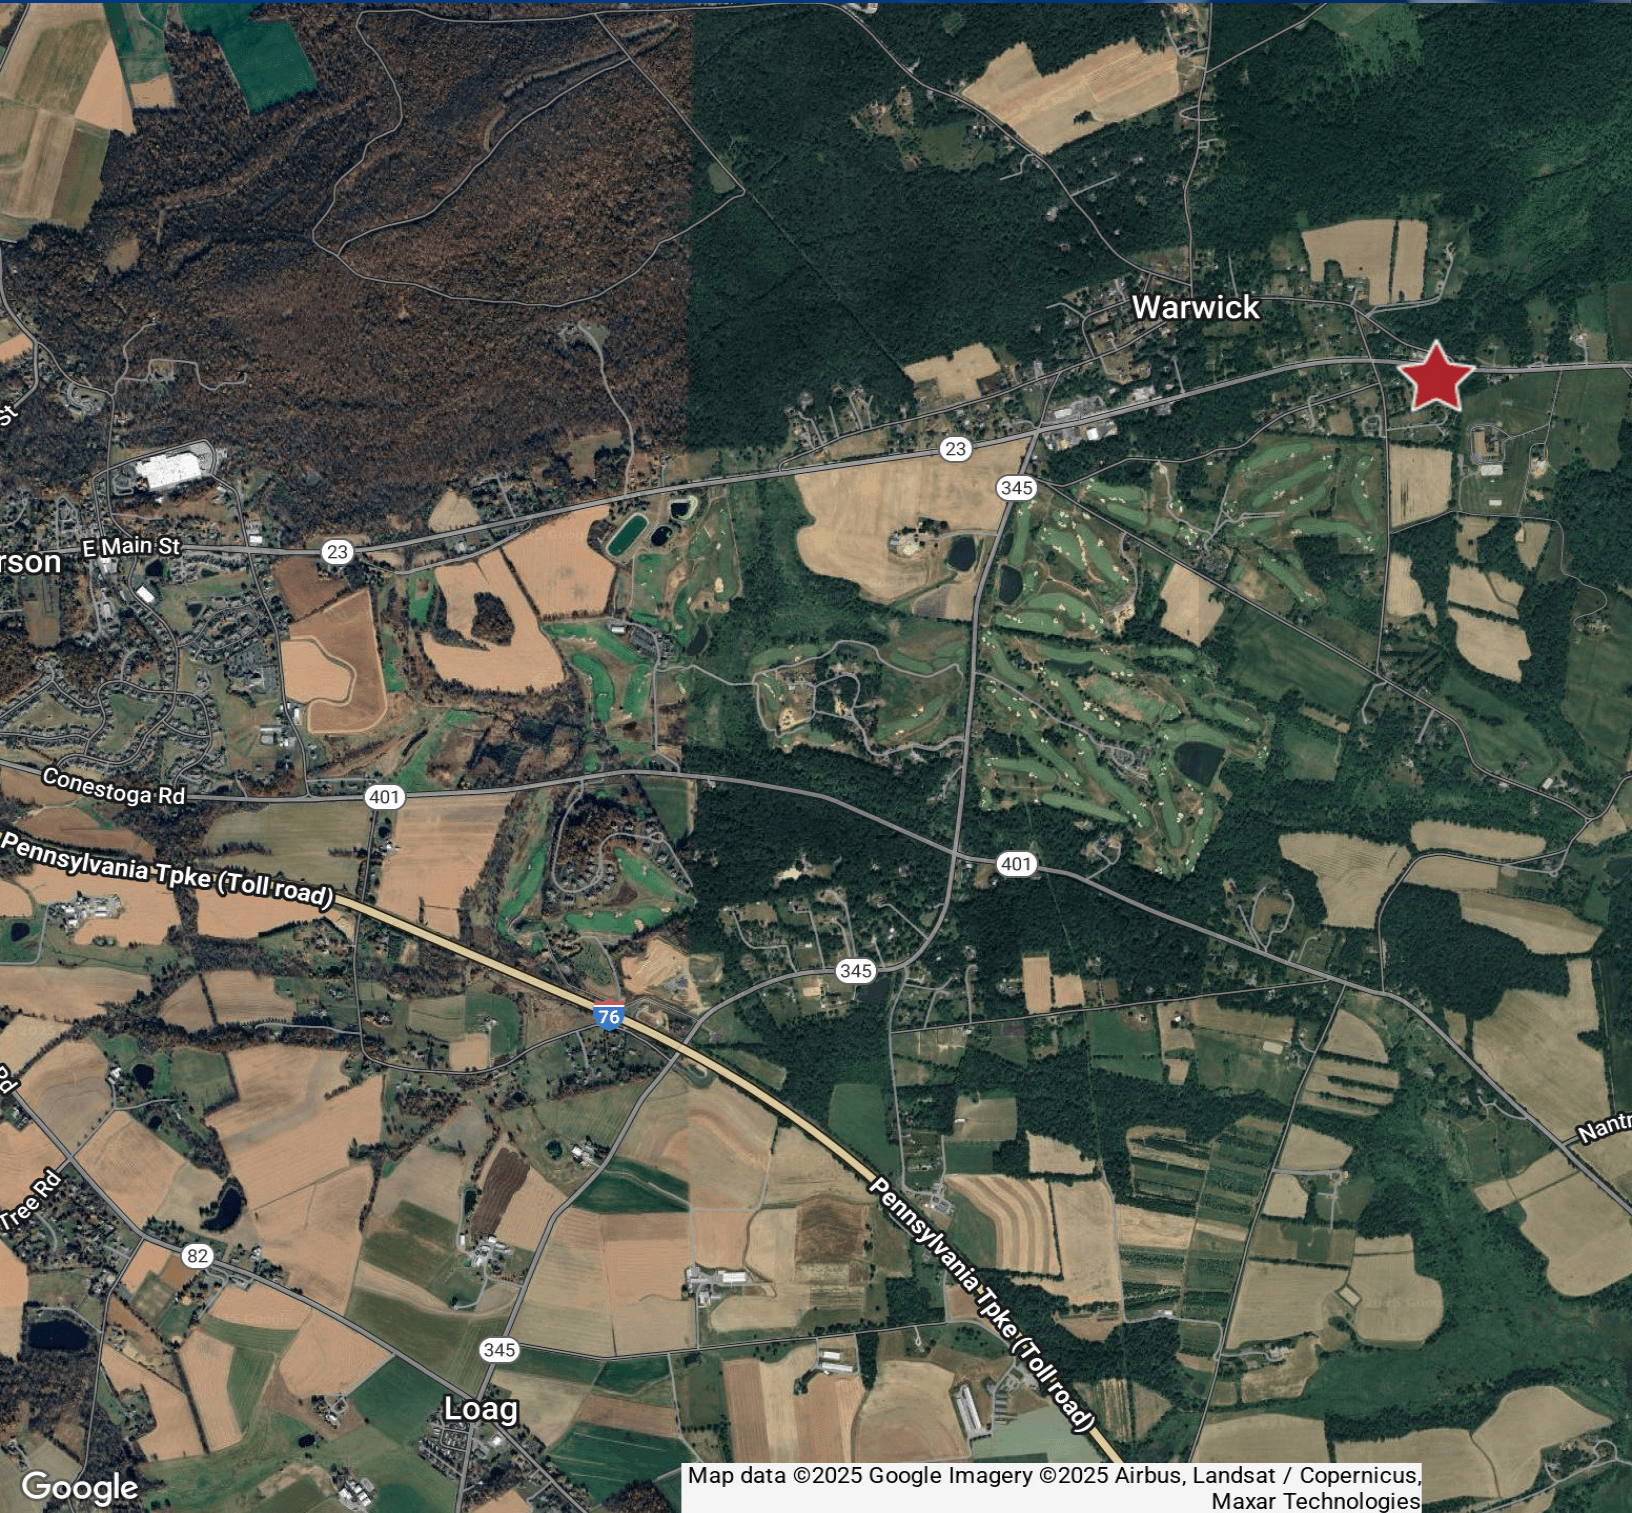

Map data ©2025 Google Imagery ©2025 Airbus, Landsat / Copernicus, Maxar Technologies

FRANK ENGLUND


Founding Partner
610.505.8493
fenglund@firstlibertypartners.com



COMMERCIAL REAL ESTATE

Information concerning this offering is from sources deemed reliable, but no warranty is made as to the accuracy thereof and is submitted subject to errors, omissions, change of prices or other conditions, prior sale or lease or withdrawal without notice.

Demographics Map & Report

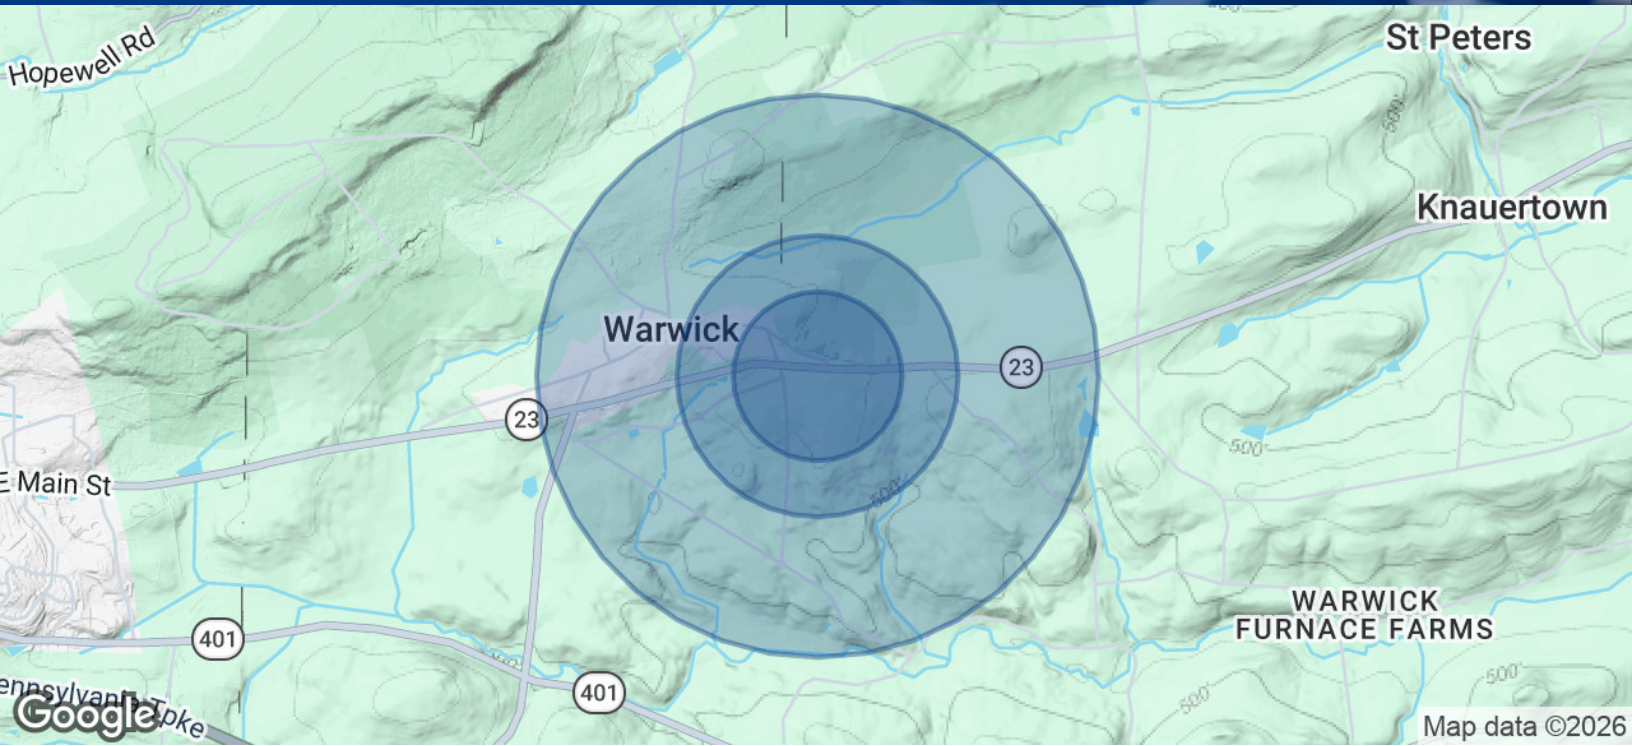

POPULATION	0.3 MILES	0.5 MILES	1 MILE
Total Population	47	137	431
Average Age	45	45	45
Average Age (Male)	45	45	45
Average Age (Female)	45	45	45
HOUSEHOLDS & INCOME	0.3 MILES	0.5 MILES	1 MILE
Total Households	18	53	166
# of Persons per HH	2.6	2.6	2.6
Average HH Income	\$102,217	\$102,217	\$102,519
Average House Value	\$429,013	\$429,013	\$429,975

2020 American Community Survey (ACS)

FRANK ENGLUND

Founding Partner
610.505.8493
fenglund@firstlibertypartners.com



Information concerning this offering is from sources deemed reliable, but no warranty is made as to the accuracy thereof and is submitted subject to errors, omissions, change of prices or other conditions, prior sale or lease or withdrawal without notice.