

FIRST FLOOR PLAN

Scale: 3/32" = 1'-0"

COMMON SPACE = 6,207 SF
 NORRIS/Common Space - DOCK/MECHANICAL ROOM = 2,860 SF
 SUITE 1-A - FOR LEASE = 2,144 SF
 SUITE 1-B - CalmSpace Psychiatry - SUITE 1-B = 2,912 SF
 SUITE 2 - AREA AGENCY = 5,308 SF
 SUITE 3-A - FOR LEASE = 1,787 SF
 SUITE 3-B - FOR LEASE = 3,926 SF
 SUITE 4 - AREA AGENCY = 5,602 SF

TOTAL = 30,746 SF


County Data SF = 30,950 SF

Seal

Revisions

Date
 7.1.2026

Project

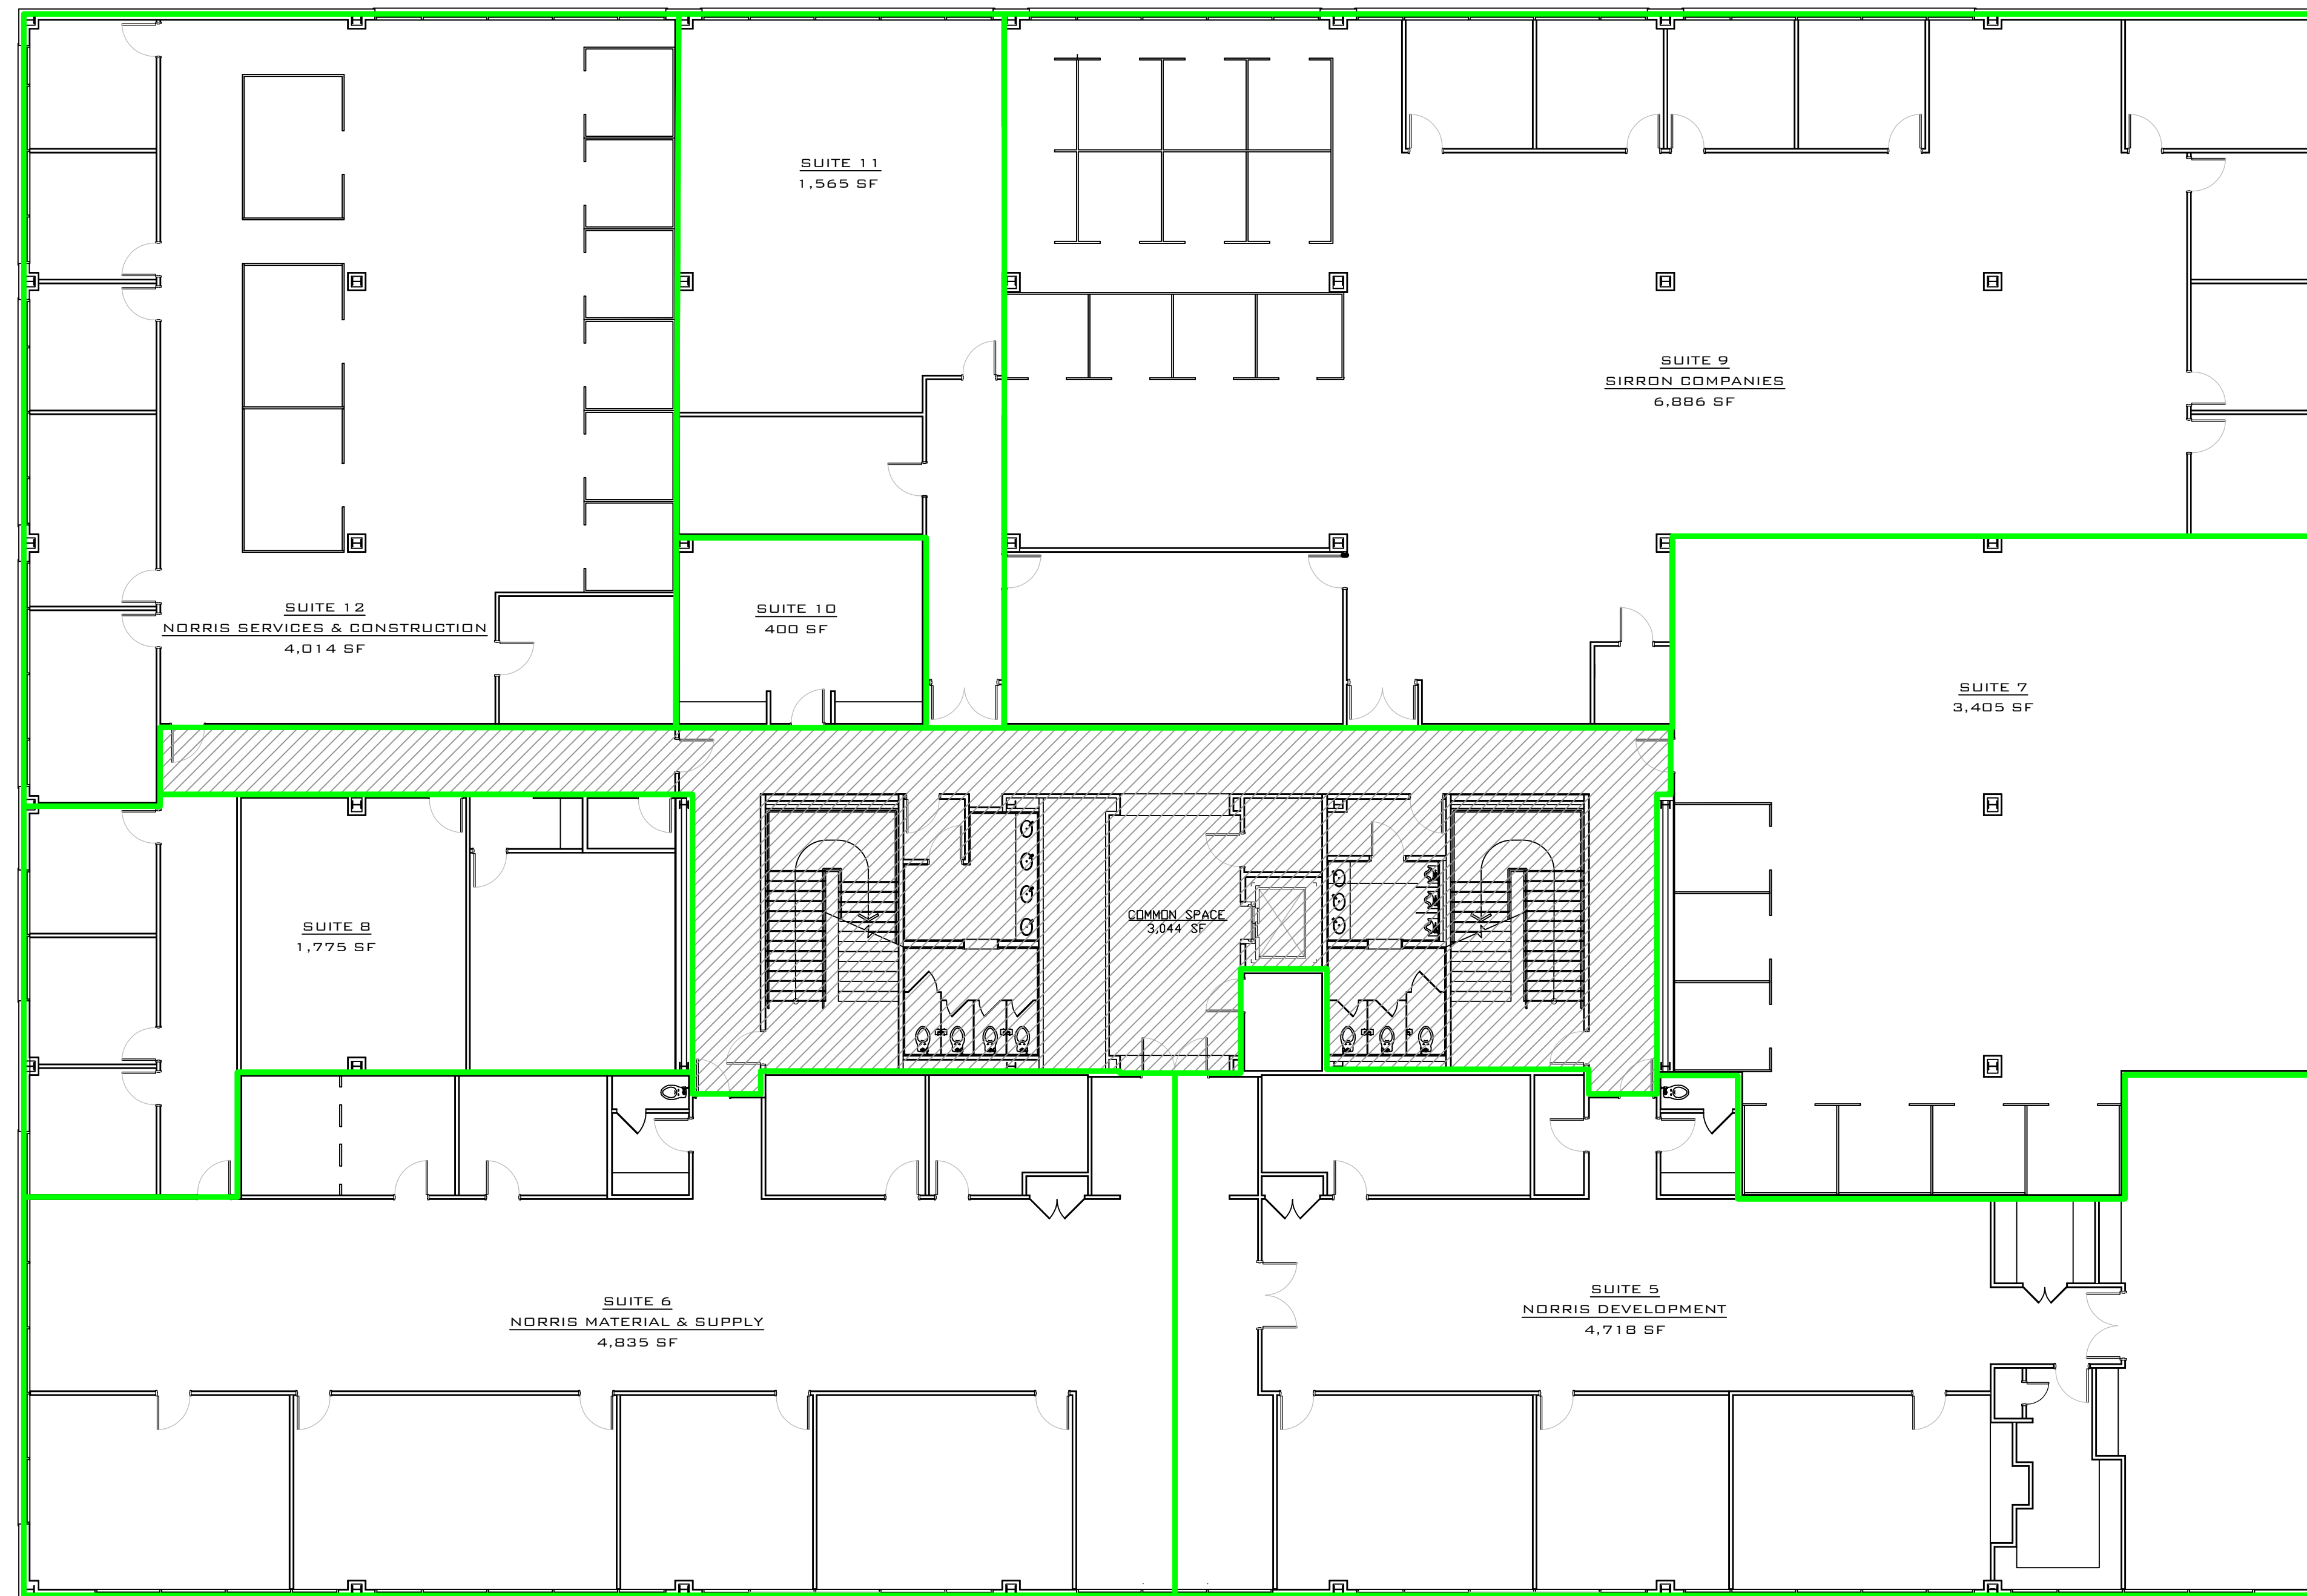

COMMON SPACE = 3,044 SF
 SUITE 5 - NORRIS DEVELOPMENT = 4,718 SF
 SUITE 6 - NORRIS MATERIAL & SUPPLY = 4,835 SF
 SUITE 7 - FOR LEASE = 3,405 SF
 SUITE 8 - FOR LEASE = 1,775 SF
 SUITE 9 - SIRONN = 6,886 SF
 SUITE 10 - FOR LEASE = 400 SF
 SUITE 11 - FOR LEASE = 1,565 SF
 SUITE 12 - NORRIS SERVICES & CONSTRUCTION = 4,014 SF

TOTAL = 30,642 SF
 County Data SF = 30,952 SF

SECOND FLOOR PLAN

Scale : 3/32" = 1'-0"

PROPOSED PROJECT FOR:

NORRIS GROUP BLDG.

FORT SMITH, AR 72901

Seal

Revisions

Date

7.1.2026

Project