



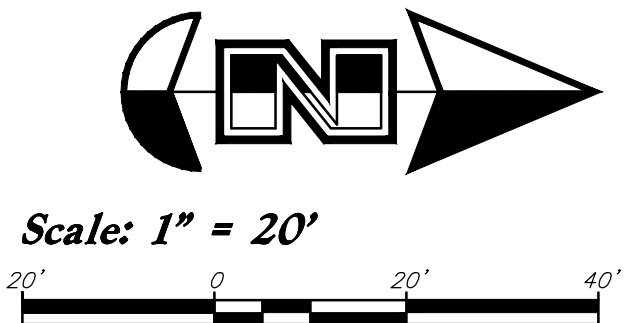

Scale: 1" = 20'

CAUTION :

The location and/or elevation of existing utilities as shown on these plans is based on records of the various utility companies and, where possible, measurements taken in the field. The information is not to be relied on as being exact or complete.

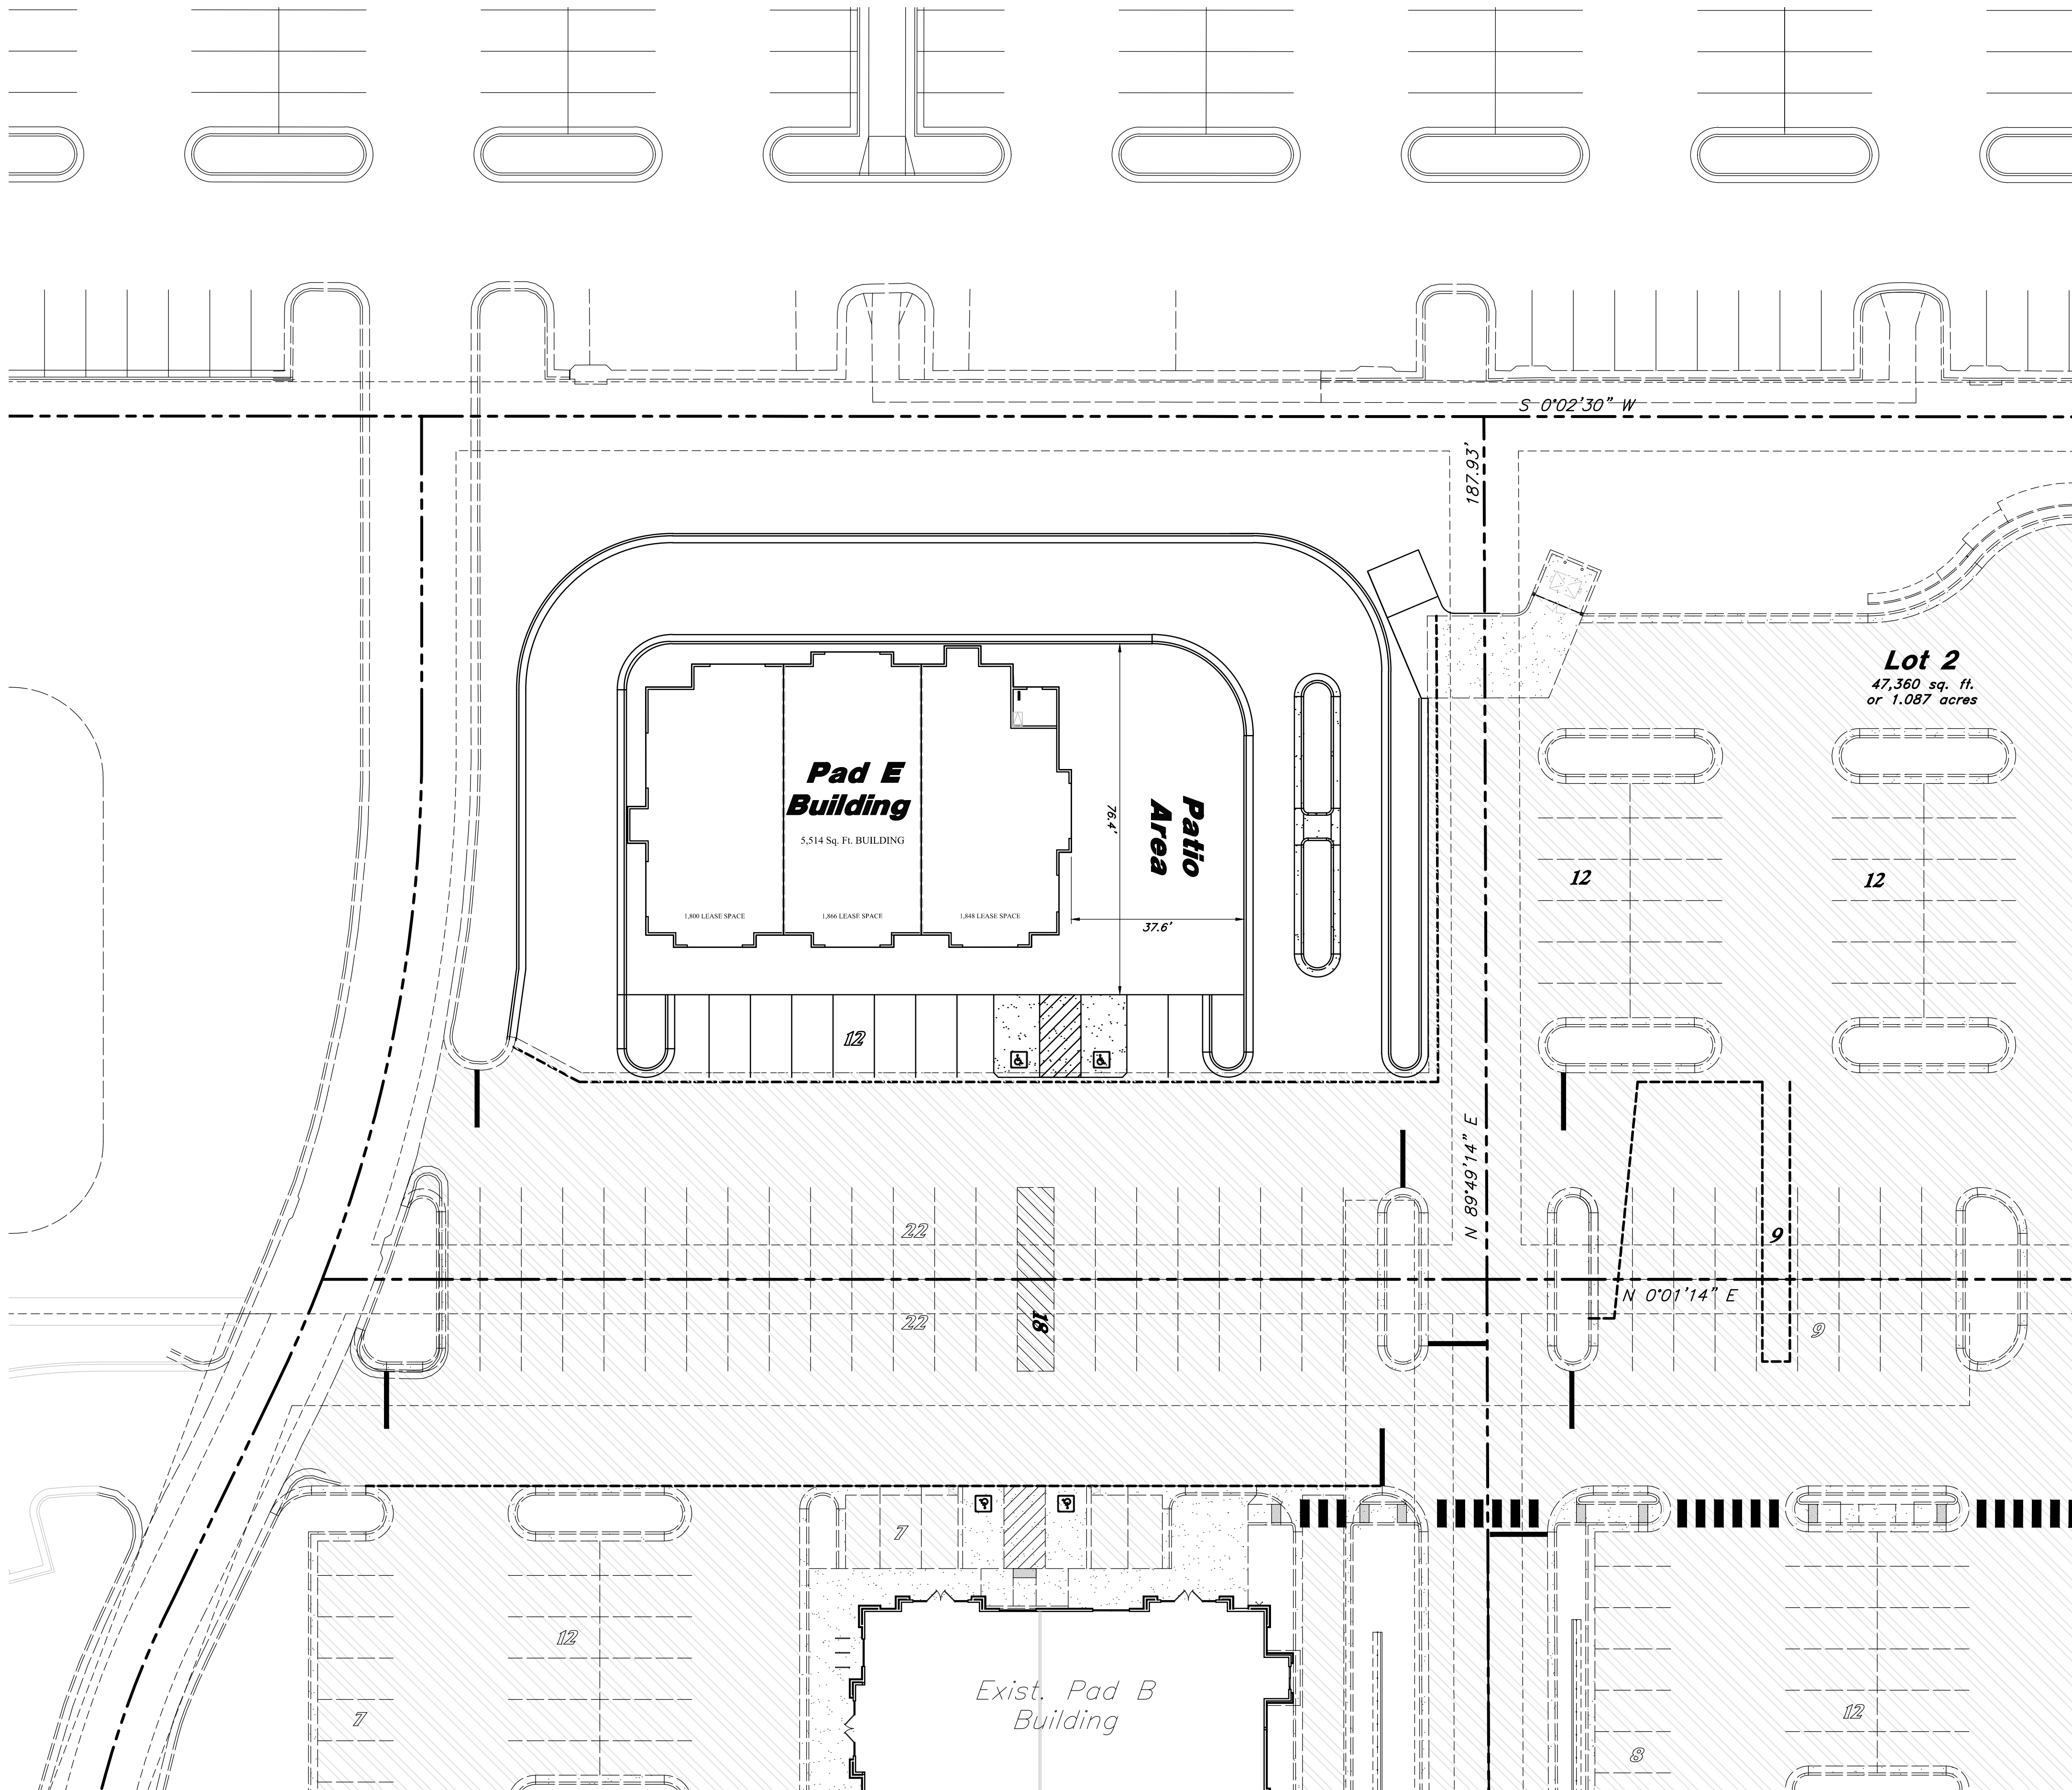


Peterson Development
225 South 200 East Suite 300
Salt Lake City, Utah 84111
Telephone: (801) 532-2233
Contact: Barrett Peterson

Designed by: SB
Drafted by: JG
Client Name:
Peterson Development
25-150 DM



Site Plan
Highlands South Pad E - Lot 4
7868 South 5600 West
West Jordan, Utah

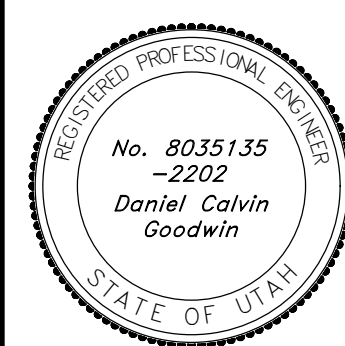

9 Dec, 2025
SHEET NO.
C0.2