


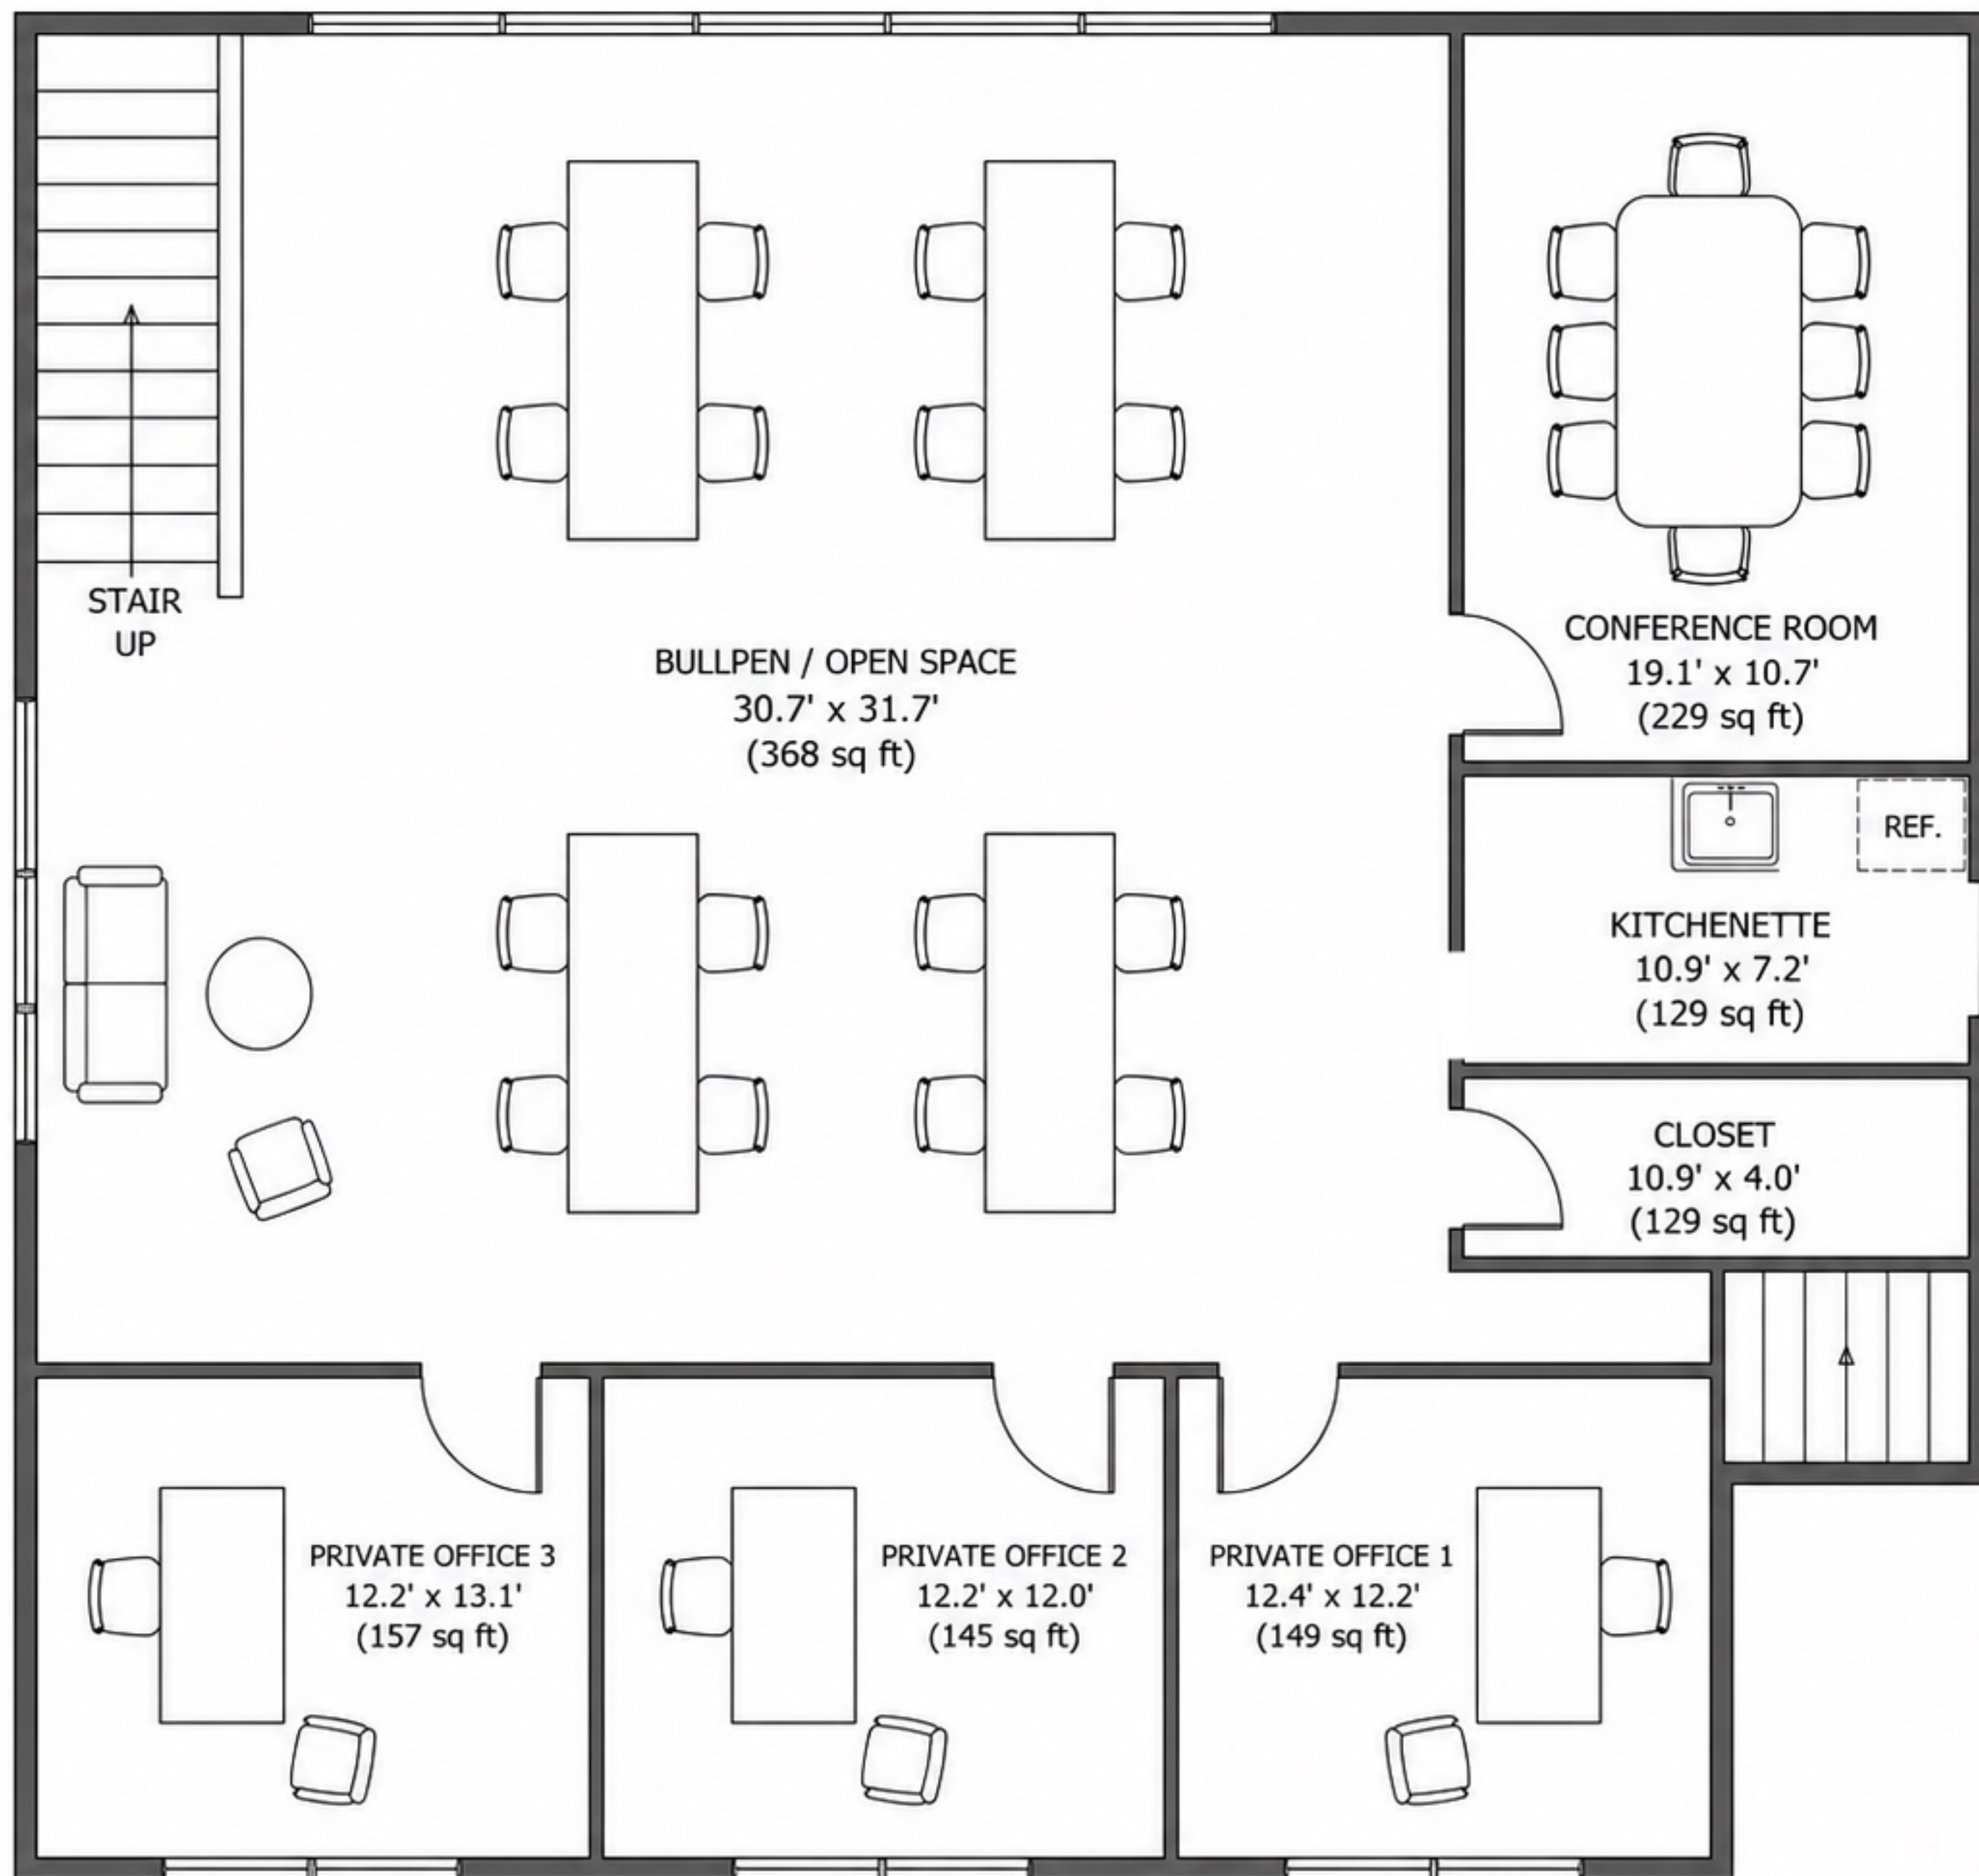

1616 Anacapa St, Floor 2
Santa Barbara, CA 93101

FLOOR PLAN

SCALE: 1/4" = 1'-0"

All dimensions are approximate.