



# Prime Foothills Office Space Available Plaza Colonial - SWC Campbell & Skyline

2890 E. Skyline Drive - Second Floor

Size of Coldwell Banker Space (Shown in Yellow):  $\pm$  12,513 Square Feet

Size of First American Title Space (Shown in Green):  $\pm$  2,227 Square Feet


For more information, please contact  
exclusive listing agents:

**John Yarborough**  
JohnY@PaulAshCRE.com

**David Carroll**  
DavidC@PaulAshCRE.com

**Paul Ash Commercial Real Estate**  
3499 N. Campbell Ave., Suite 907  
Tucson, AZ 85719  
Main 520.795.2100  
www.PaulAshCRE.com

License #LC509321000

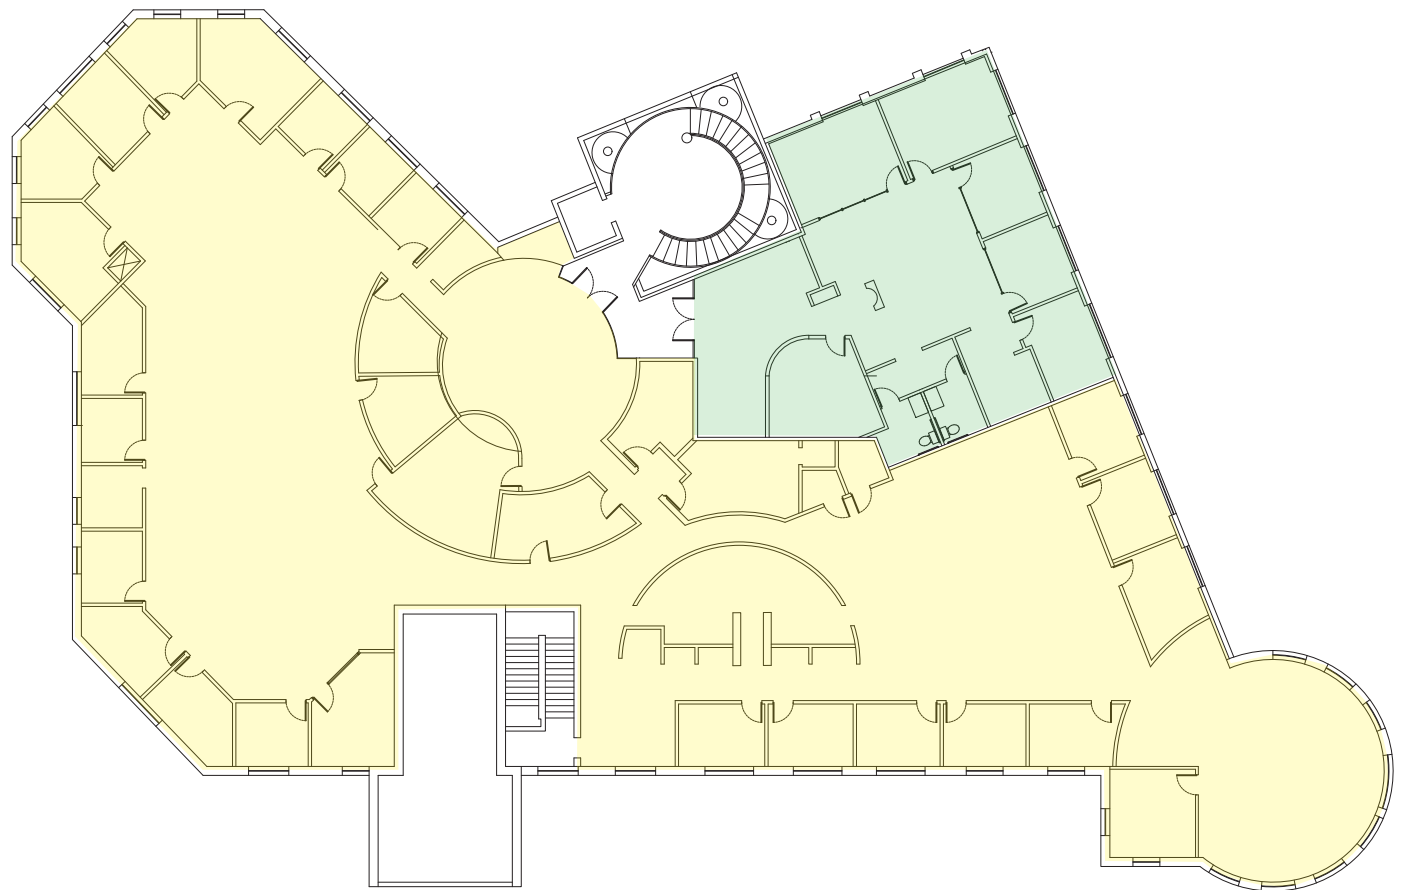

EXISTING FLOOR PLAN

SCALE 1/8" = 1'-0"



NORTH

The above information has been secured from sources we believe to be reliable, but we make no representation or warranties, expressed or implied, as to the accuracy of the information. References to square footage or age are approximate. We make no representations or warranties that the premises are free of environmental hazards or that the premises are suitable in all respects to your contemplated use. You should conduct an independent investigation of all pertinent property information. We bear no liability for any errors, inaccuracies, or omissions.