



Gold Creek Development
1800 Lone Oak Rd. #8
Weatherford, TX 76086
Office: (817)550-5032


PROJECT NAME:
Commercial Building
Rose Ave Decatur,
TX 76234

ISSUE / REVISION:		
NO.	DATE	DESCRIPTION

DRAWING TITLE:
SITE PLAN

DATE:	MARCH 12, 2026
SHEET:	BUILDING TYPE:

A1.00

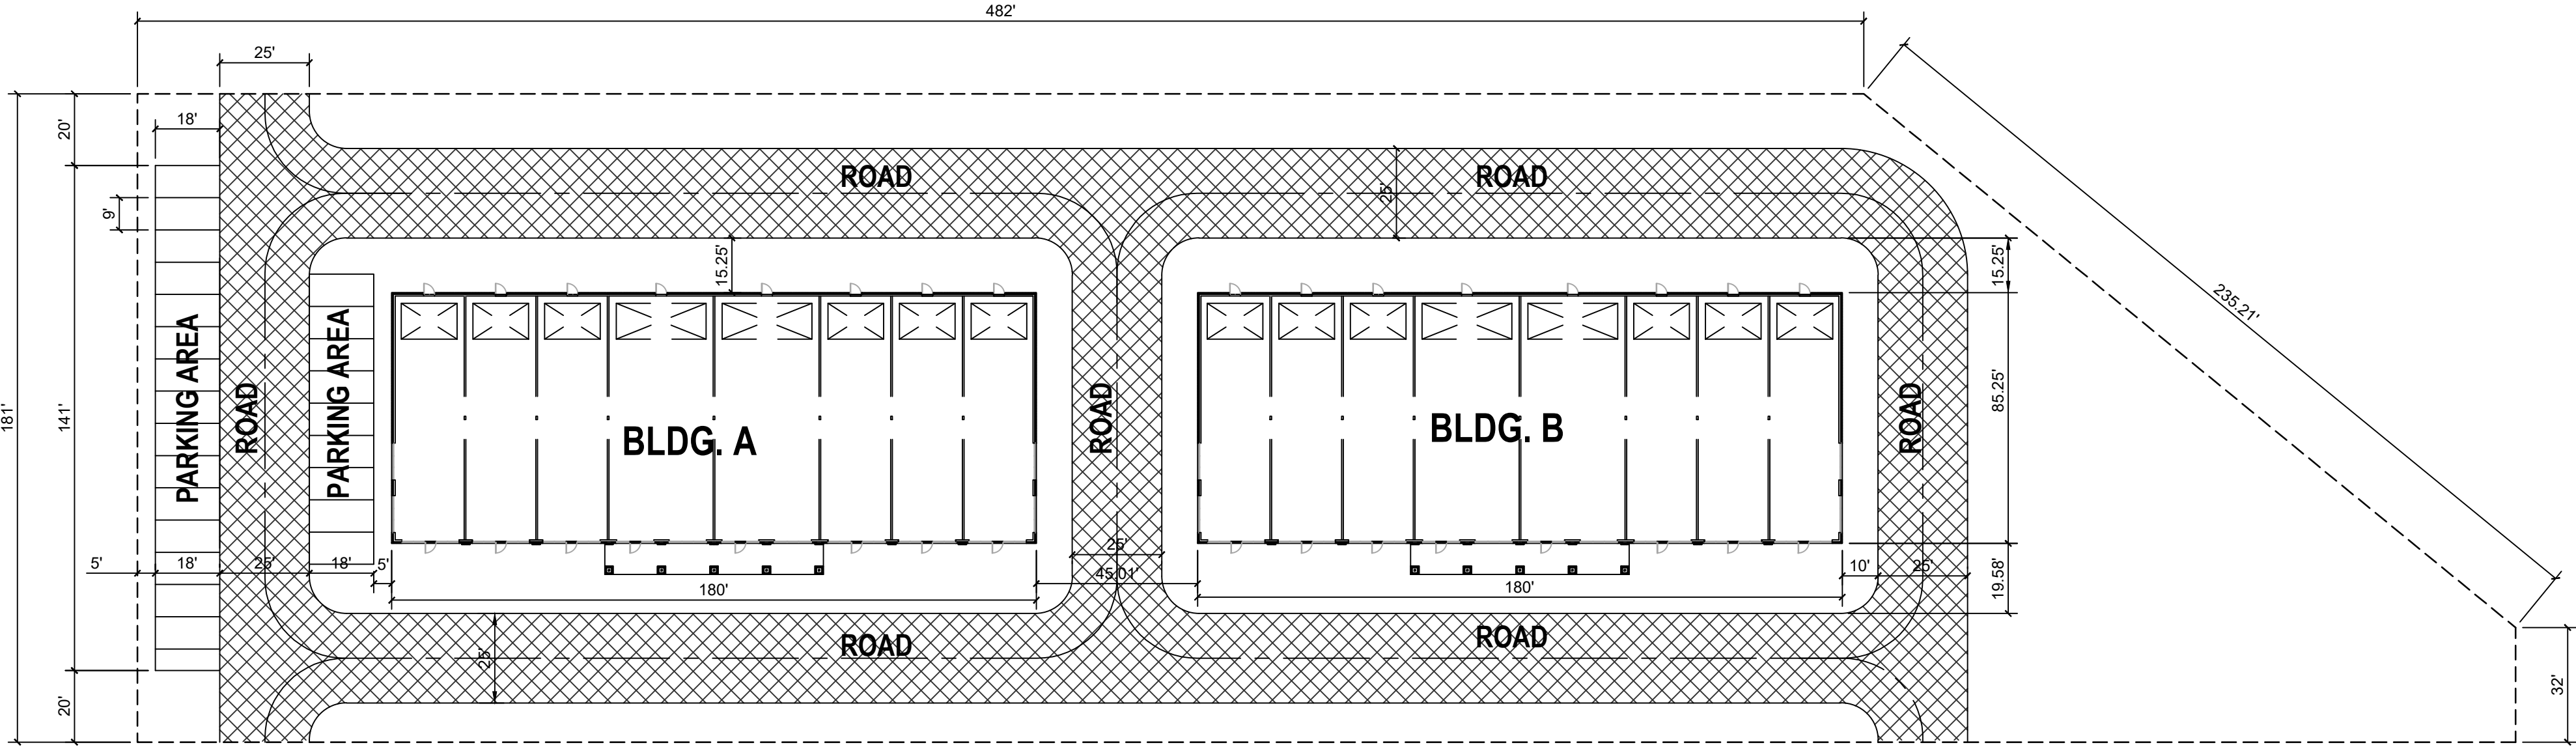

01 - SITE PLAN

SCALE: 3/8" = 1'-0"