


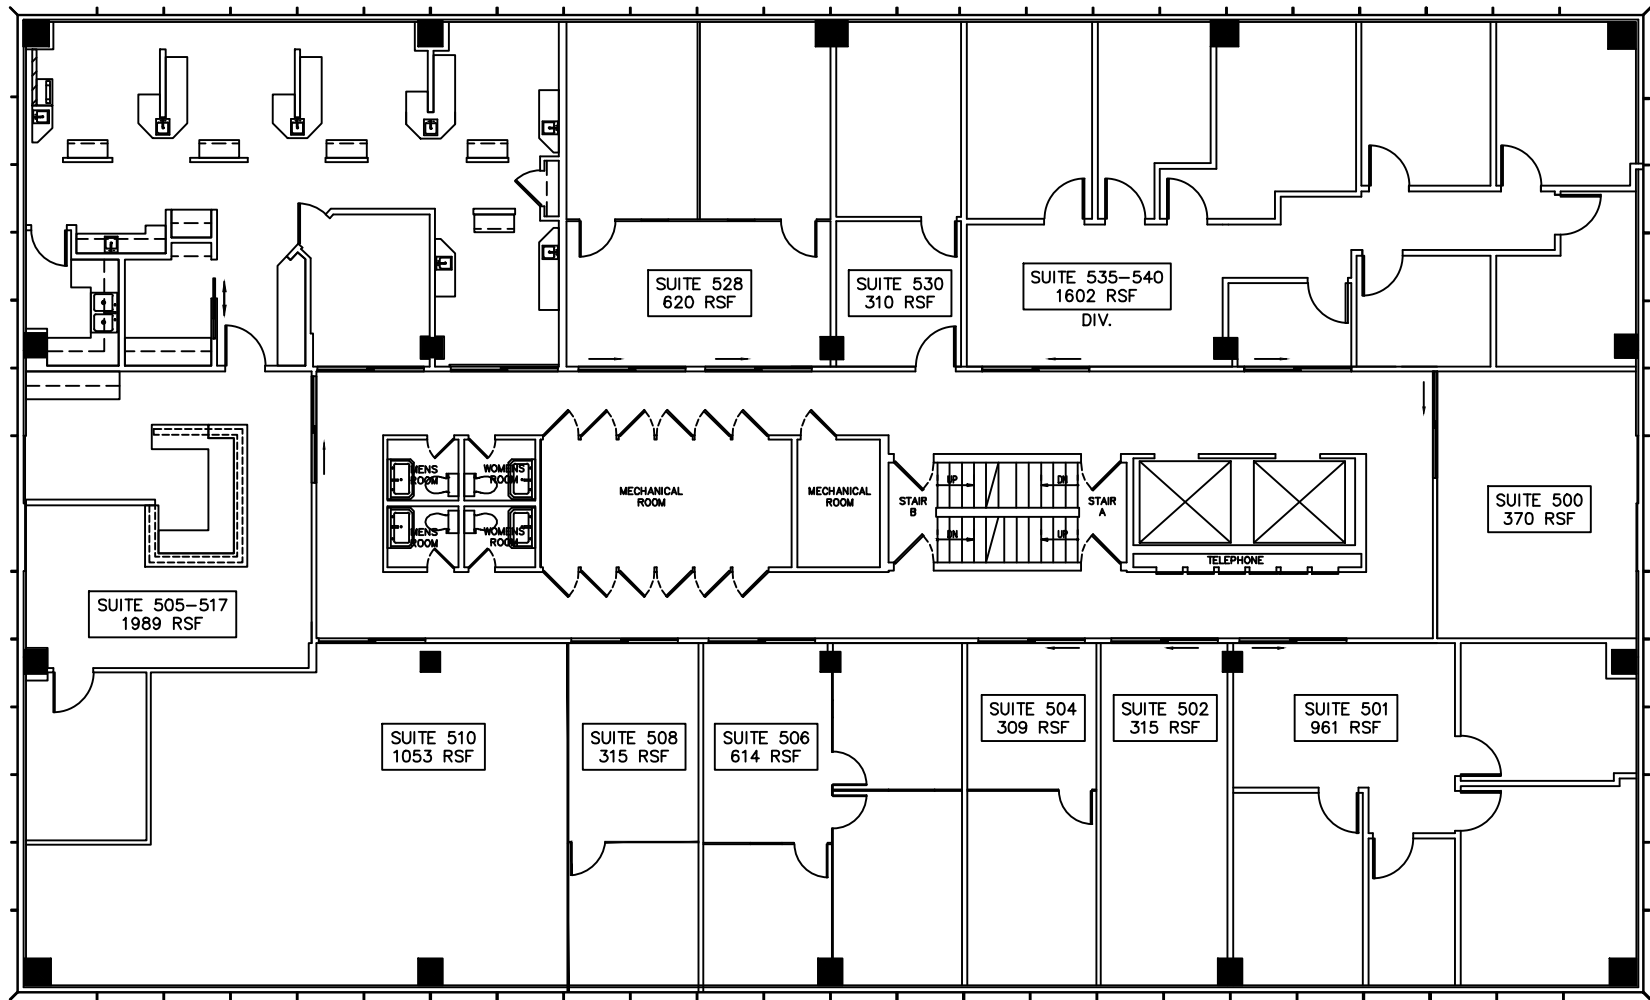

IMPERIAL REALTY COMPANY

4747 WEST PETERSON AVE., SUITE 200
CHICAGO, ILLINOIS 60646
T 773.736.4100 F 773.736.4541

DATE
08.14.2023
DRAWN BY
KN/AA
SCALE:
N.T.S.

TITLE
FIFTH FLOOR PLAN
LOCATION
3525 W. PETERSON AVENUE
CHICAGO, IL

DRAFT ONLY

NOTE: ALL DIMENSIONS INDICATED ARE APPROXIMATES

DRAWING
A1