


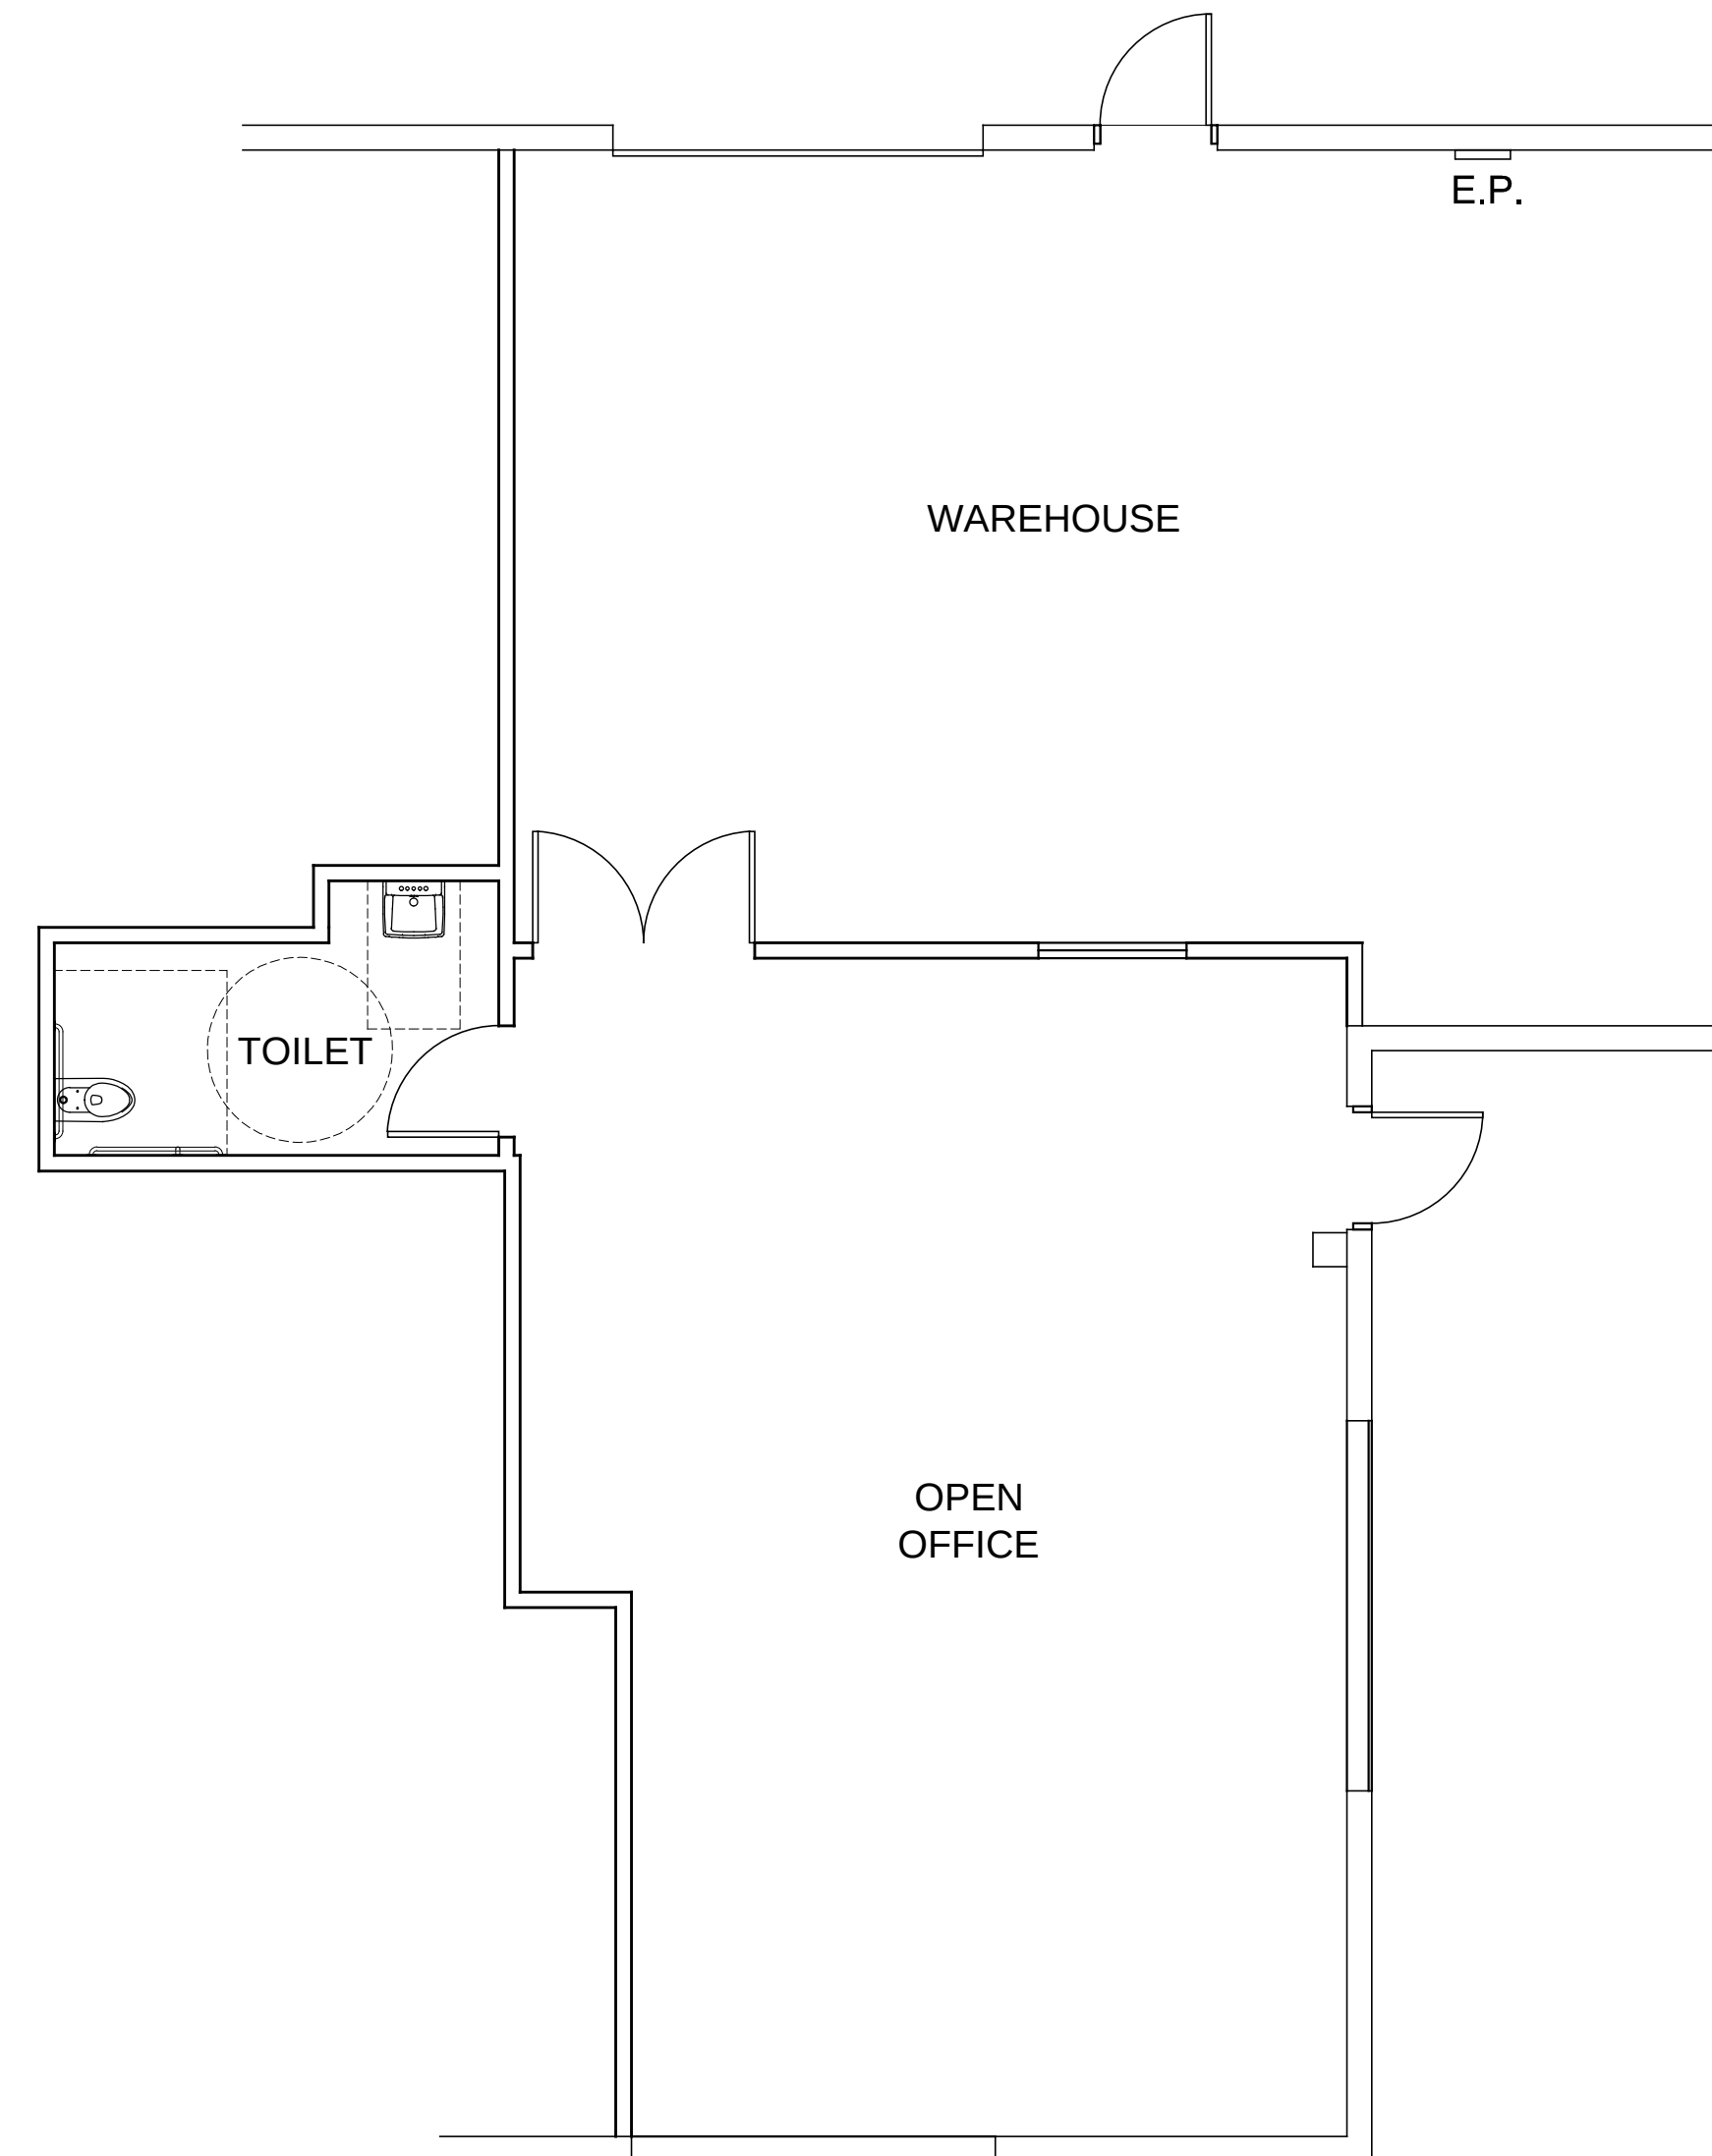

AREA LEGEND

	OFFICE/ ADMIN/ CONF.
	RESTROOMS
	WAREHOUSE
	STORAGE/JAN/ UTILITY AREAS

SUITE DATA

OFFICE	712 SF
RESTROOM:	85 SF
WAREHOUSE:	799 SF
STORAGE:	0 SF
TOTAL BUILDING AREA:	1,596 SF

1. EXTERIOR CONCRETE TILE PANEL CONSTRUCTION
2. ROOFTOP MOUNTED MECHANICAL UNITS
3. GRADE LEVEL REAR ACCESS ROLL-UP DOORS

APPROVED:


DATE:

FLOOR PLAN - SUITE 5E

0 2 4 8

6000 S. EASTERN AVE.
Las Vegas, NV 89119

A DEVELOPMENT BY:
 HARSCH
INVESTMENT PROPERTIES LLC

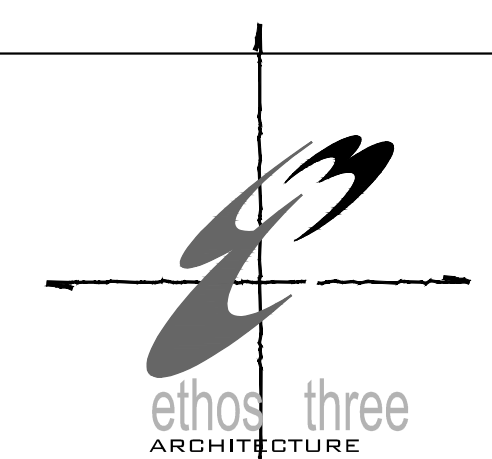

DATE:
03.12.2018
SCALE
1/4" = 1'-0"
SPACE:
Suite 5E