


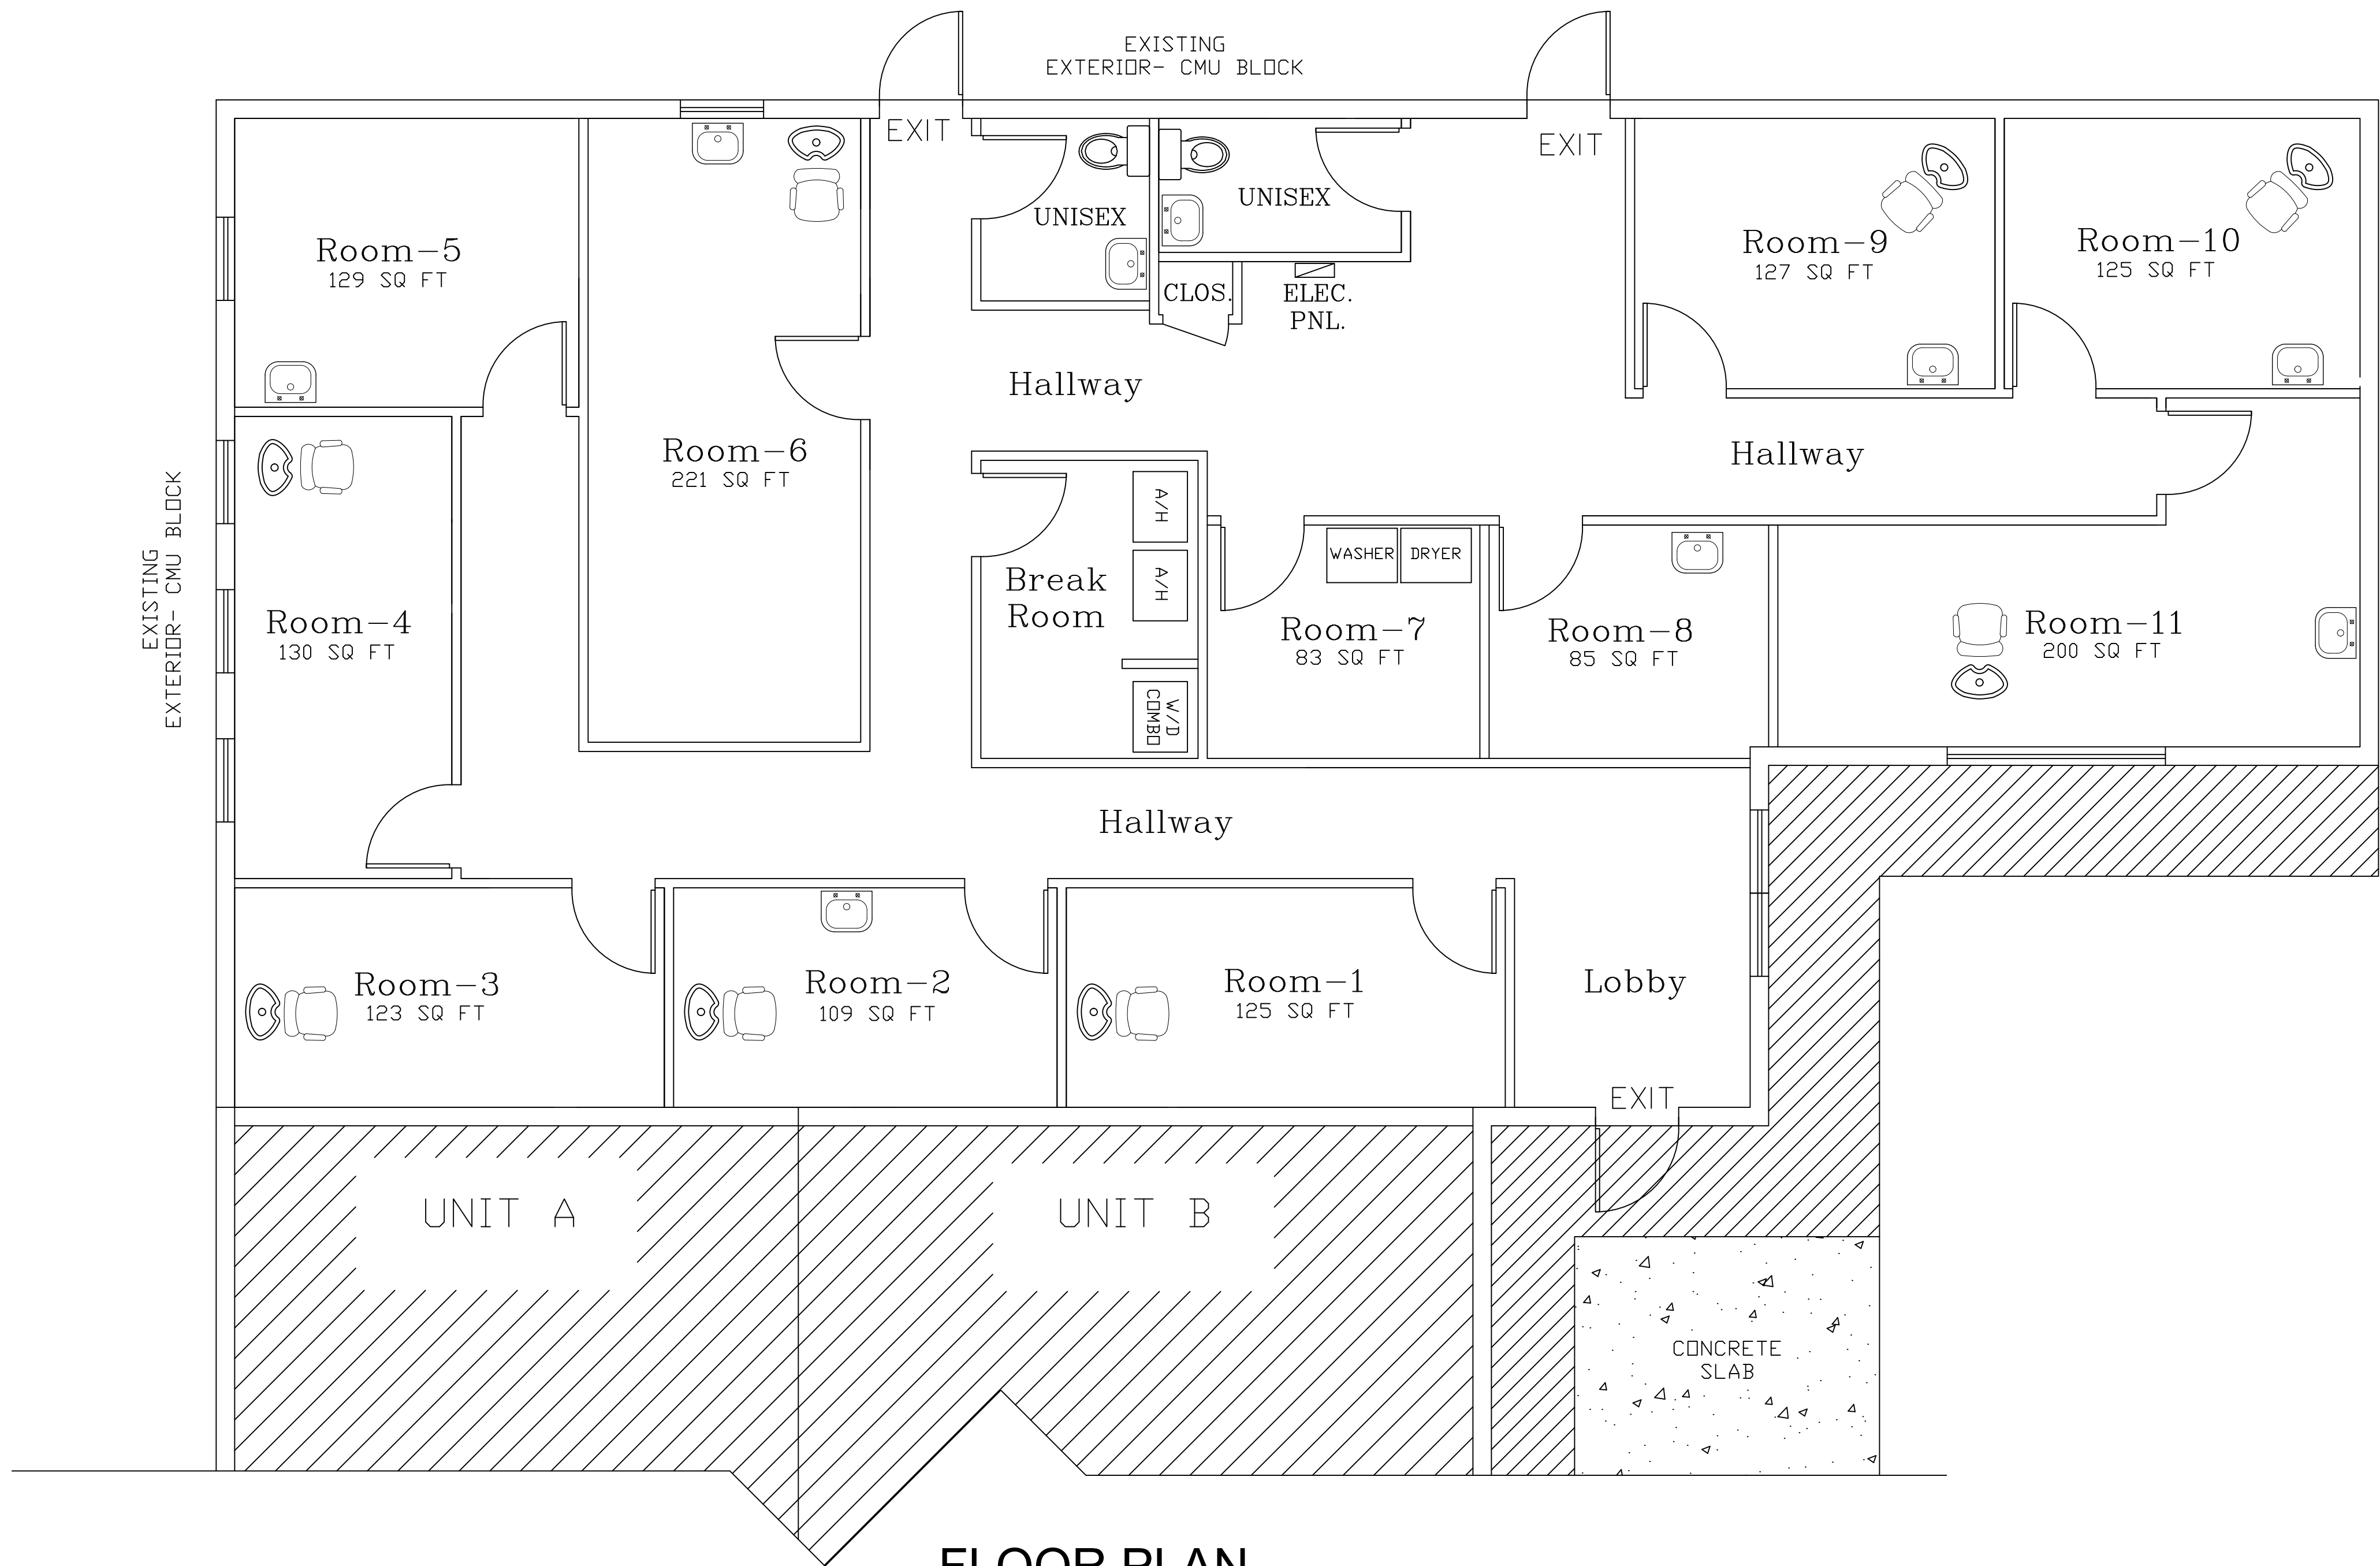

FLOOR PLAN
SCALE: 1/4"=1'-0"

AREA SQUARE FOOTAGE (NET)

TOTAL AREA (UNDER AIR) 2,600 SF

REVISIONS	BY	DATE

LUXE SALON
1900 TAMAMI TRAIL
PUNTA GORDA, FLORIDA

FLOOR PLAN

ROCINI
DESIGN GROUP

DATE	06-22-26	DRAWN	A.F.	2026.678
SHEET				

A-1