
## Fairview Flex Building BOISE, IDAHO - 2014

4824 W. FAIRVIEW AVENUE BOISE, ID 83706



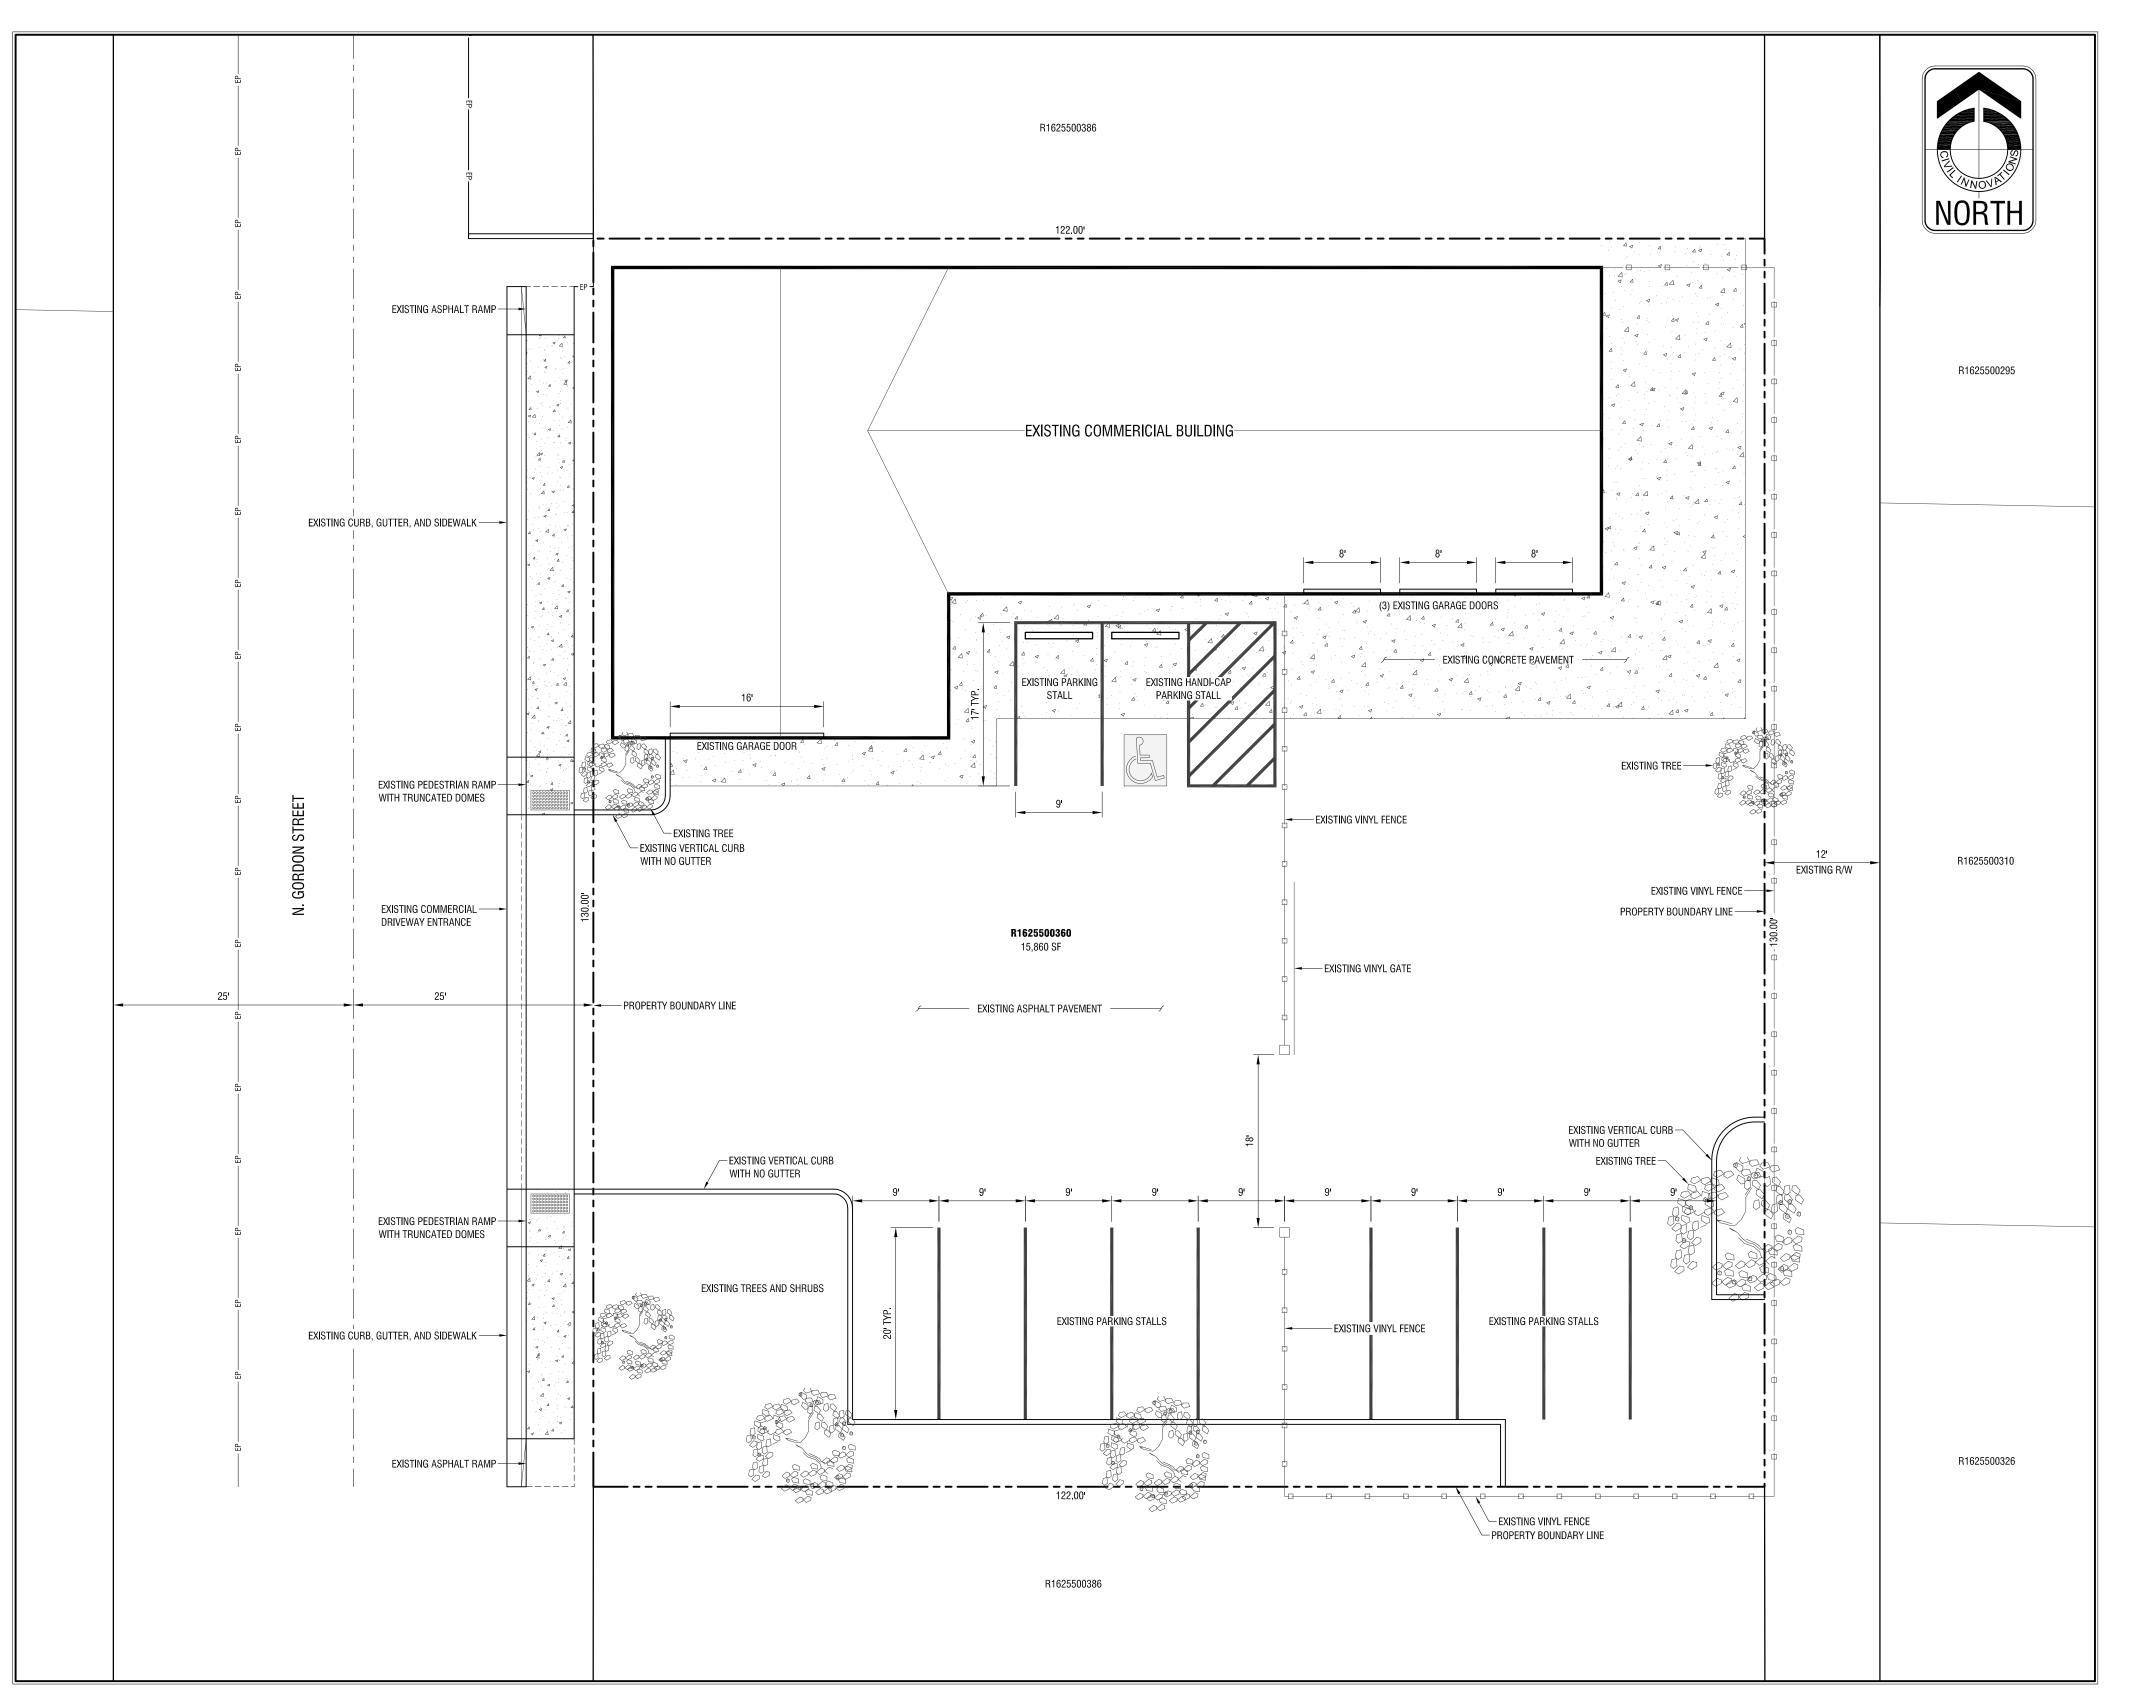

**OVERALL SITE PLAN** 

TOTAL AREA: 15,860 SF

SEE CRUZEN MOUNTAIN VIEW ADDITION PLATS IN BOOK 7 AT PAGE 312 AND BOOK 9

2. EXISTING IMPROVEMENTS SHOWN ON THIS PLAN ARE APPROXIMATELY LOCATED. NO ACTUAL SURVEY WAS PERFORMED.

DWG FILE DESIGNED BY DRAWN BY CHECKED BY ISSUE DATE HORIZ. SCALE