


UNIT #	AREA	WIDTH	DEPTH	INT HEIGHT HIGH ROOF	INT HEIGHT LOW ROOF	MEZZANINE
100	1404 SF	27'-0"	52'-0"	22'-8"	20'-7"	432 SF
200	1352 SF	26'-0"	52'-0"	22'-8"	20'-7"	416 SF
300	1352 SF	26'-0"	52'-0"	22'-8"	20'-7"	416 SF
400	1352 SF	26'-0"	52'-0"	22'-0"	19'-11"	416 SF
500	1352 SF	26'-0"	52'-0"	22'-8"	20'-7"	416 SF
600	1352 SF	26'-0"	52'-0"	22'-0"	19'-11"	416 SF
700	1352 SF	26'-0"	52'-0"	22'-0"	19'-11"	416 SF
800	1404 SF	27'-0"	52'-0"	22'-0"	19'-11"	432 SF

**NOTE:**  
All units have an option to include an interior mezzanine, not to exceed  $\frac{1}{3}$  of the area of the unit at the main floor.

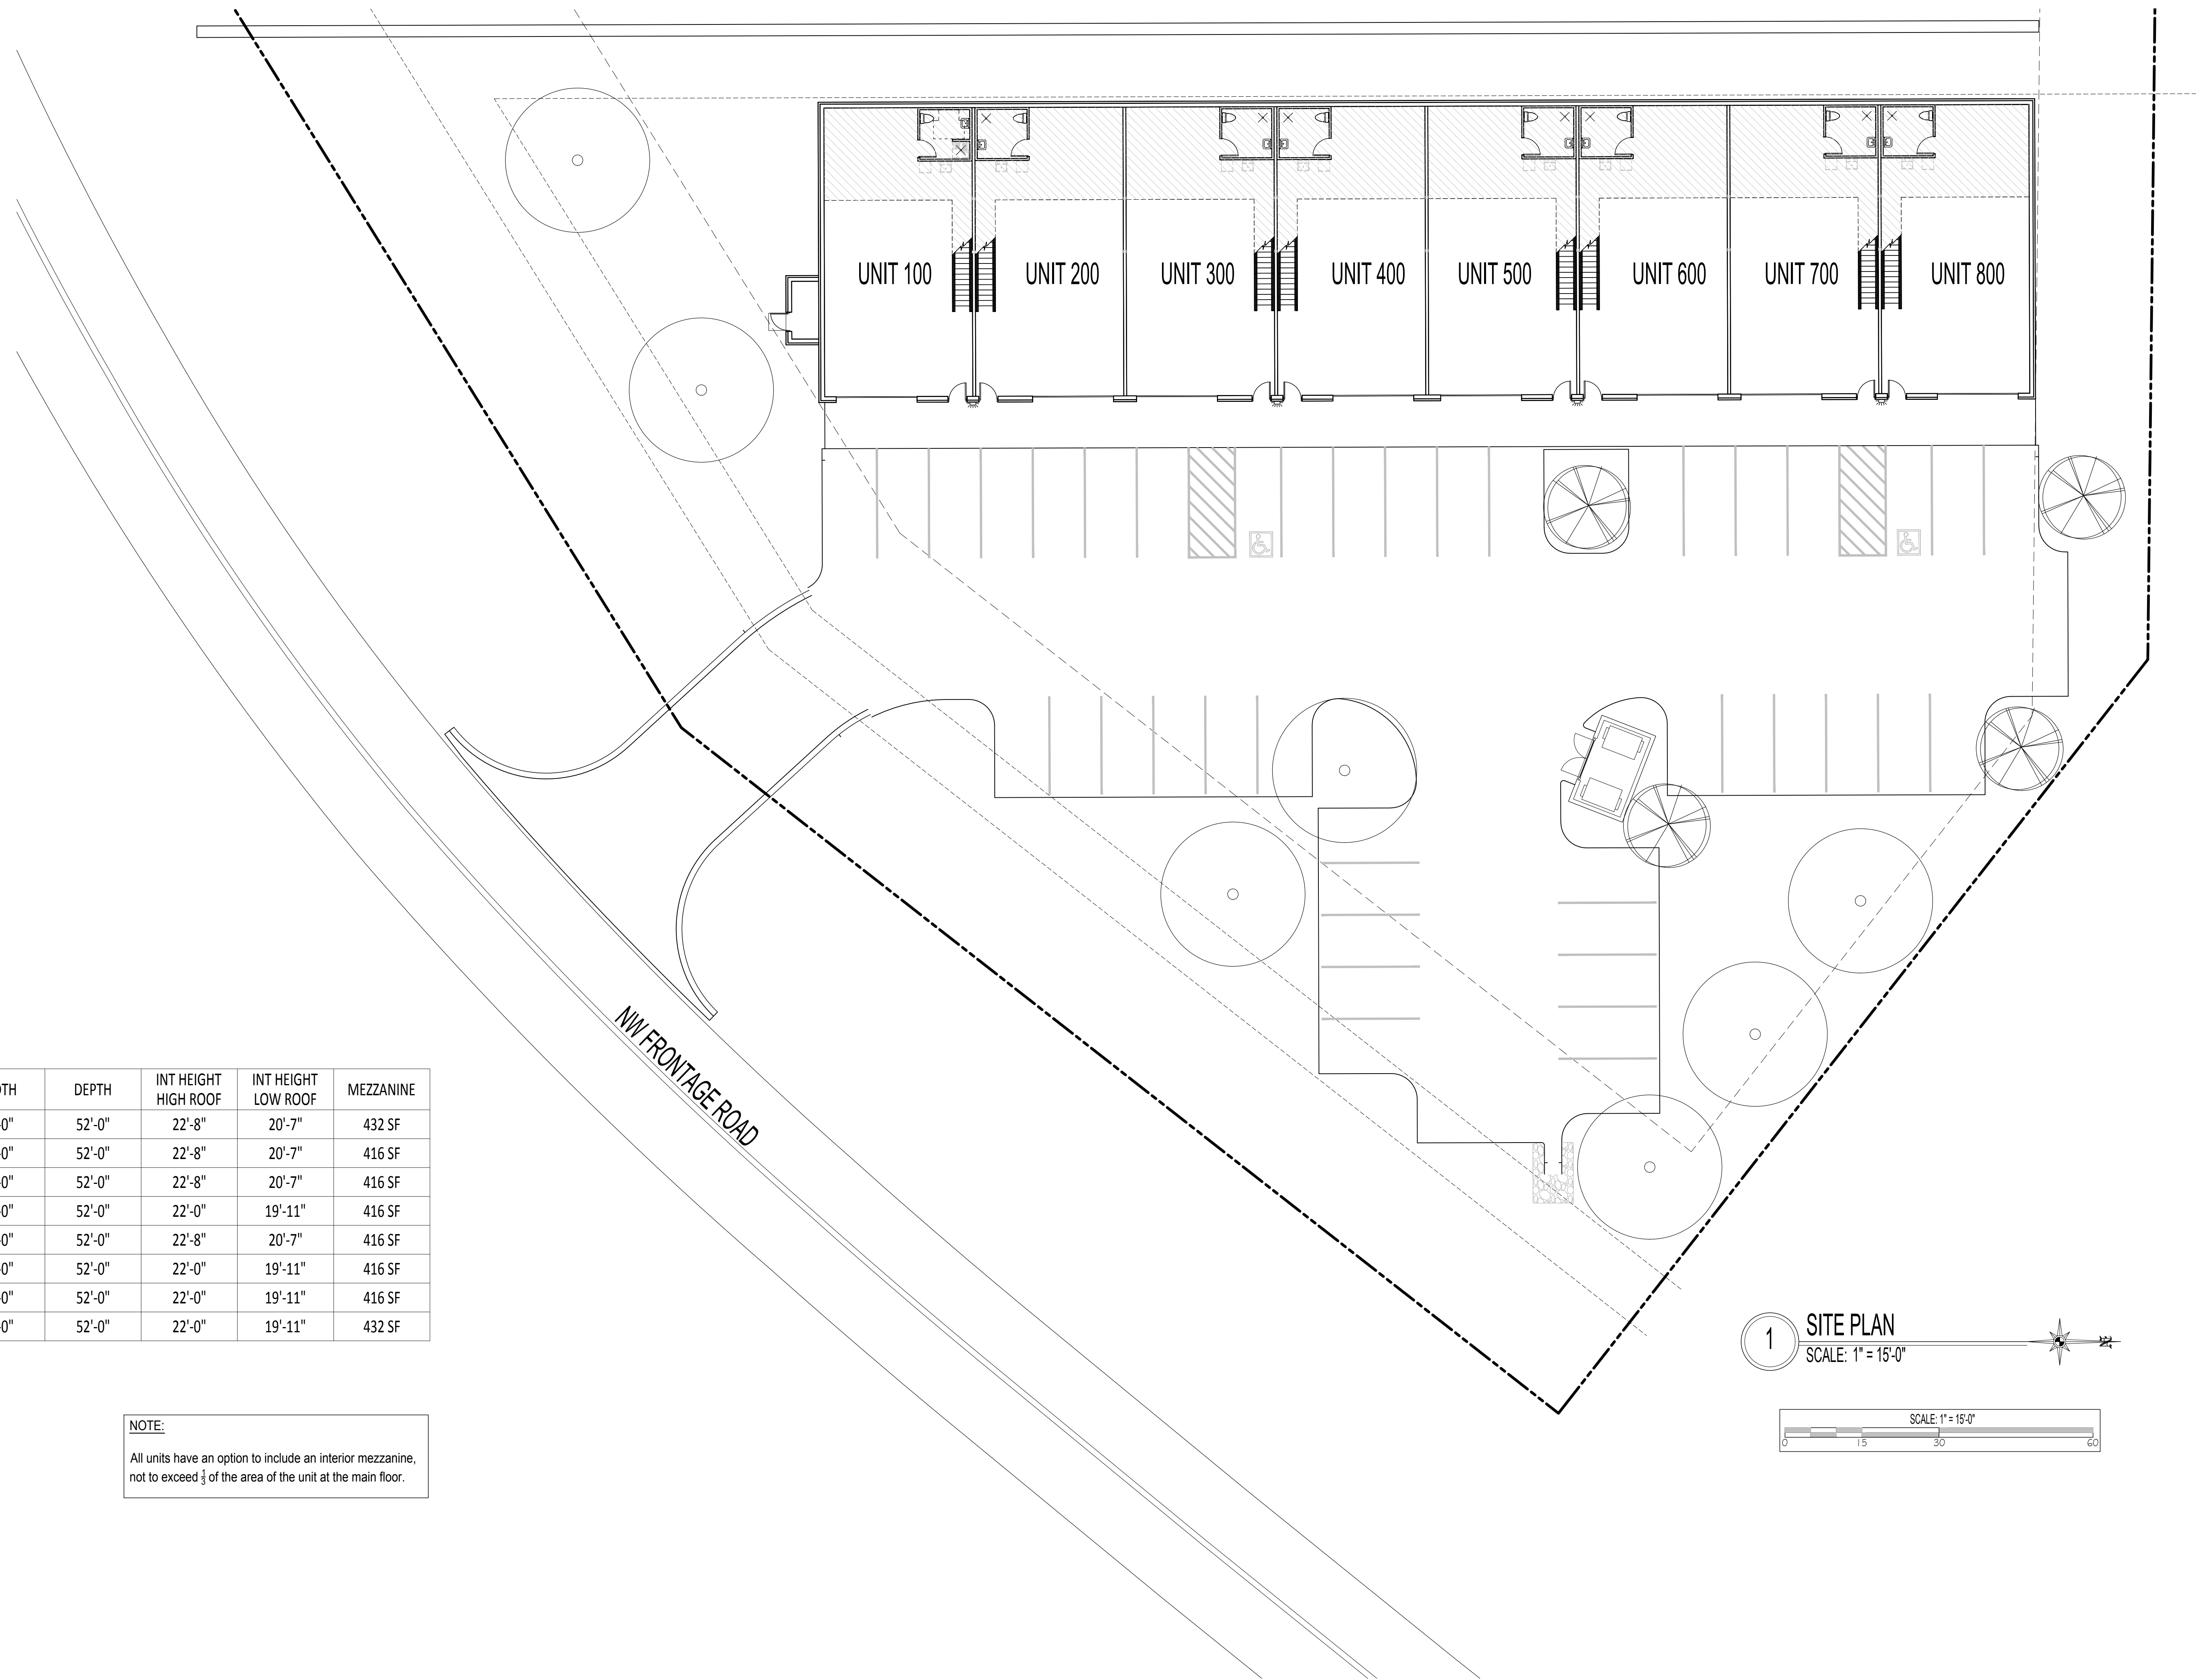

**1 SITE PLAN**  
SCALE: 1" = 15'-0"

SCALE: 1" = 15'-0"

0 15 30 60