



3284 WALDEN AVENUE
DEPEW, NEW YORK 14043
PHONE: (716) 651-0081
FAX: (716) 651-0082

15-151


64 West Ave
Canandaigua, NY

No.	Description	Date	By

DATE: 4-28-2015
DRAWN BY: A. Biese
CHECKED BY: M. Dean
SCALE: 1/8" = 1'-0"

Floor Plan

A1

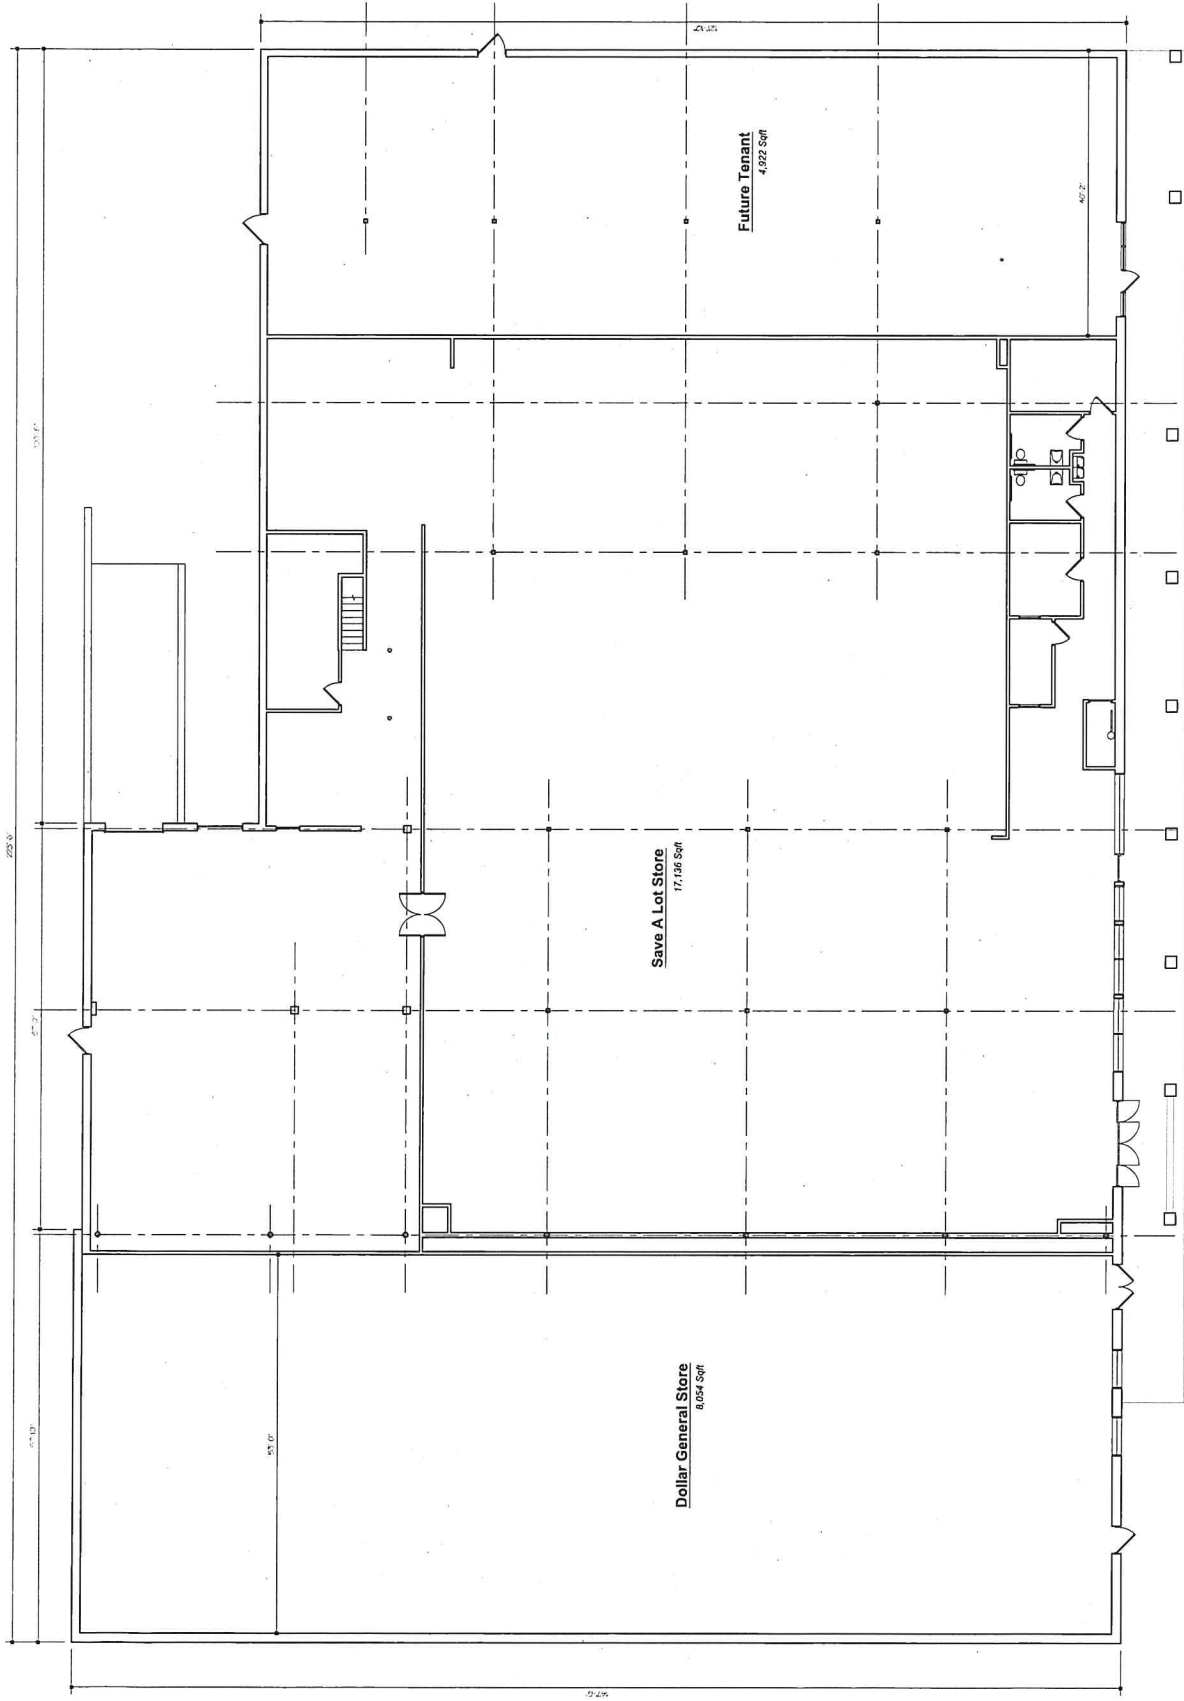

A1.1 Floor Plan
1/8" = 1'-0"