




Building Area = 10,043.17sf

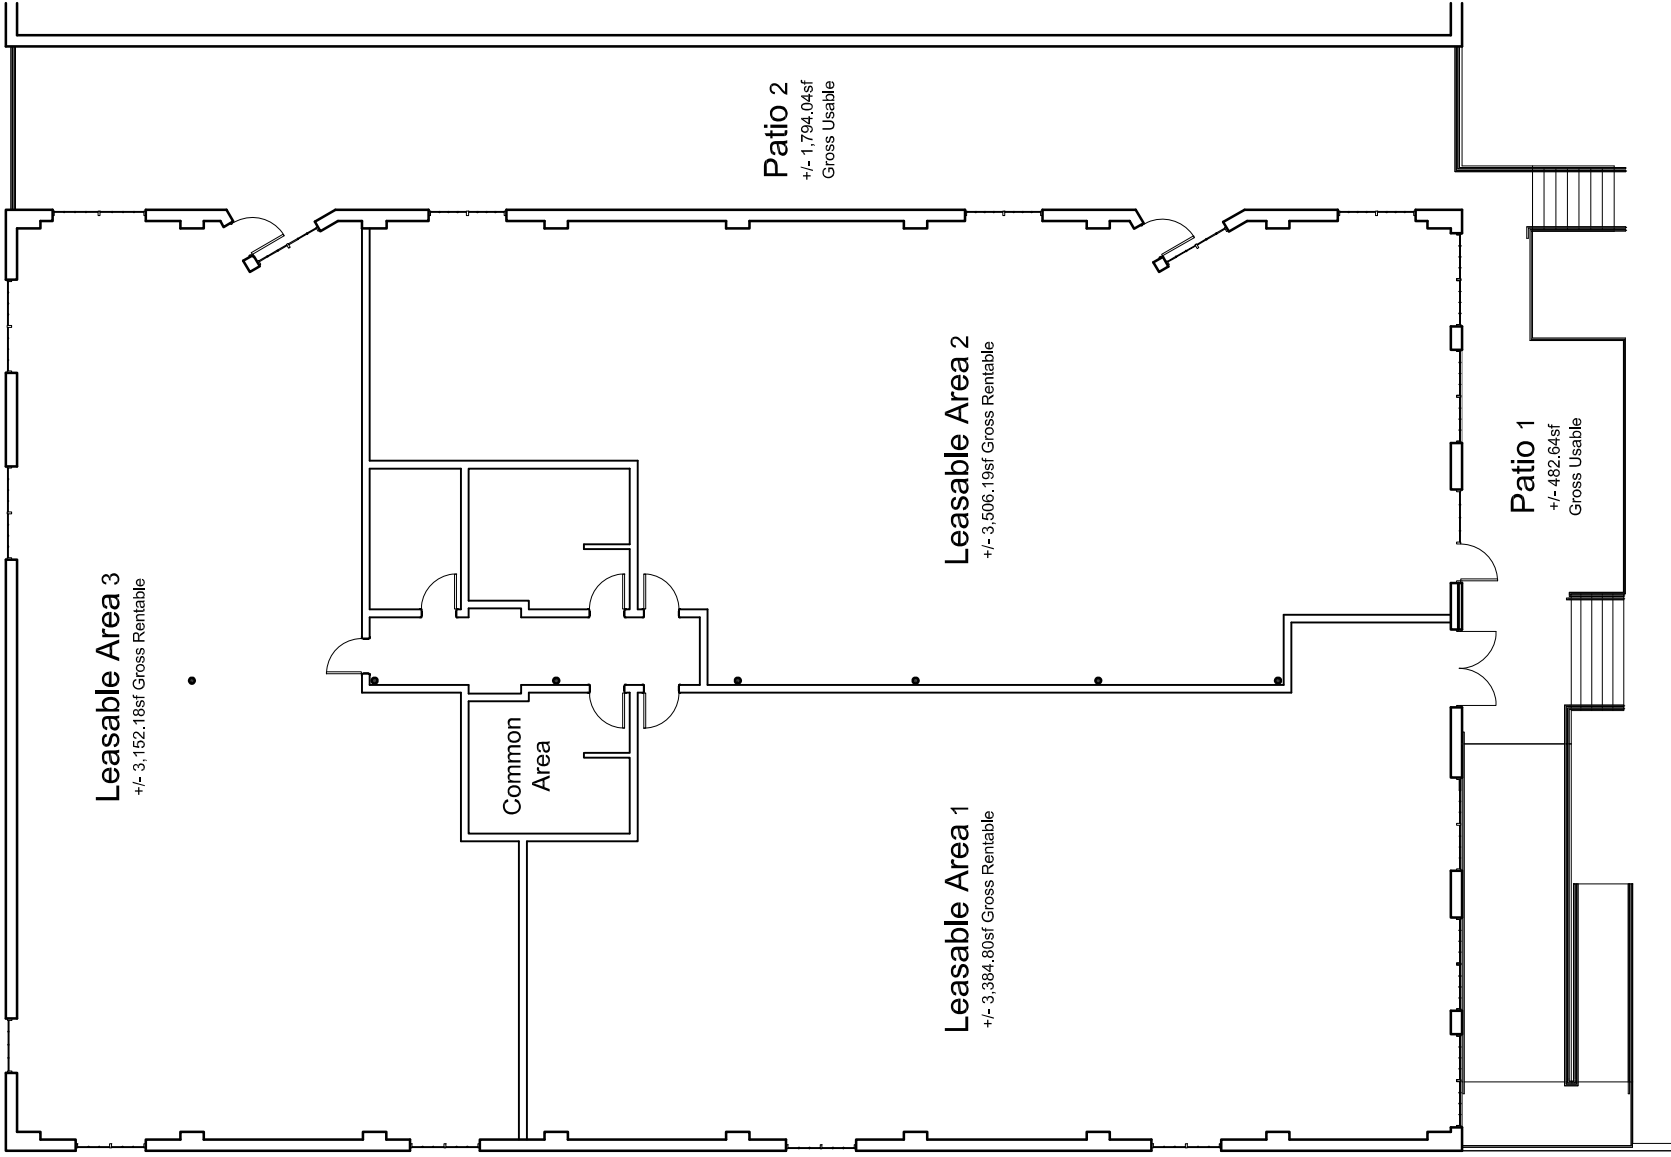

Unit Floor Plan Breakout

Scale: 3/32" = 1'-0"



122 west bland street
suite b
charlotte, nc 28203

245 Clanton Road • project
Charlotte, North Carolina • location
9 December 2025 • date