




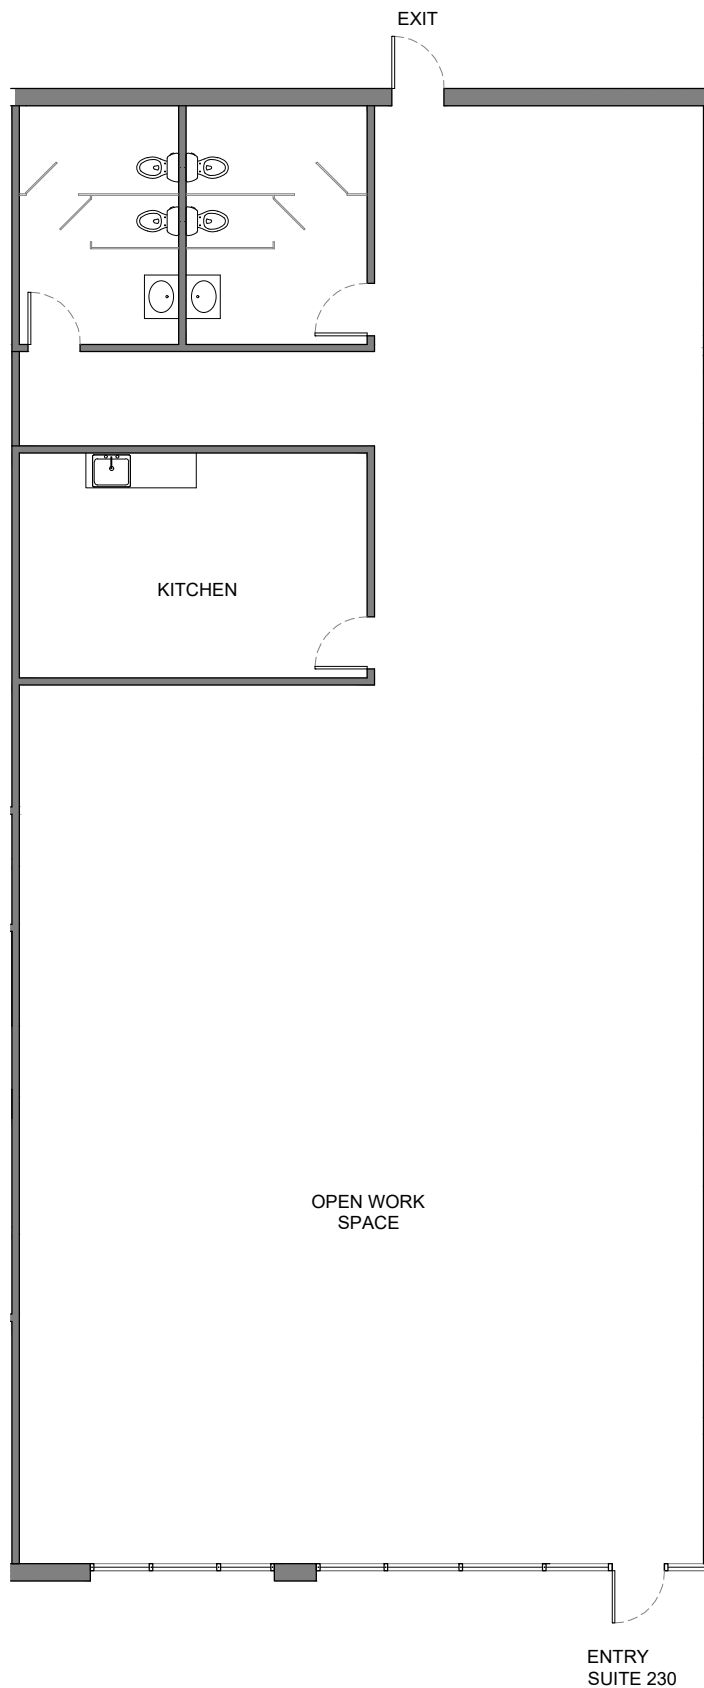

## KEY PLAN:

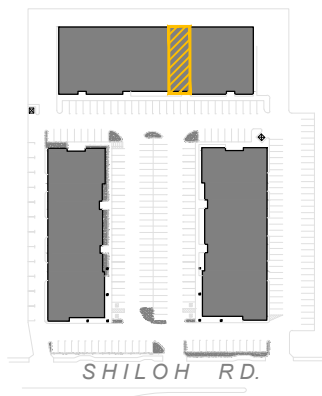

## RR CAPTIAL MANAGEMENT, INC.

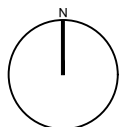

## FLOOR PLAN

SCALE: n.t.s.

## SUITE 230

12025 SHILOH RD. DALLAS, TX 75228

studio whitebox

TOTAL AREA: 3,391 SQFT

4 6 9 . 7 4 4 . 5 5 9 3

DRAWN BY: STUDIO WHITEBOX DATE: 02.03.2022