

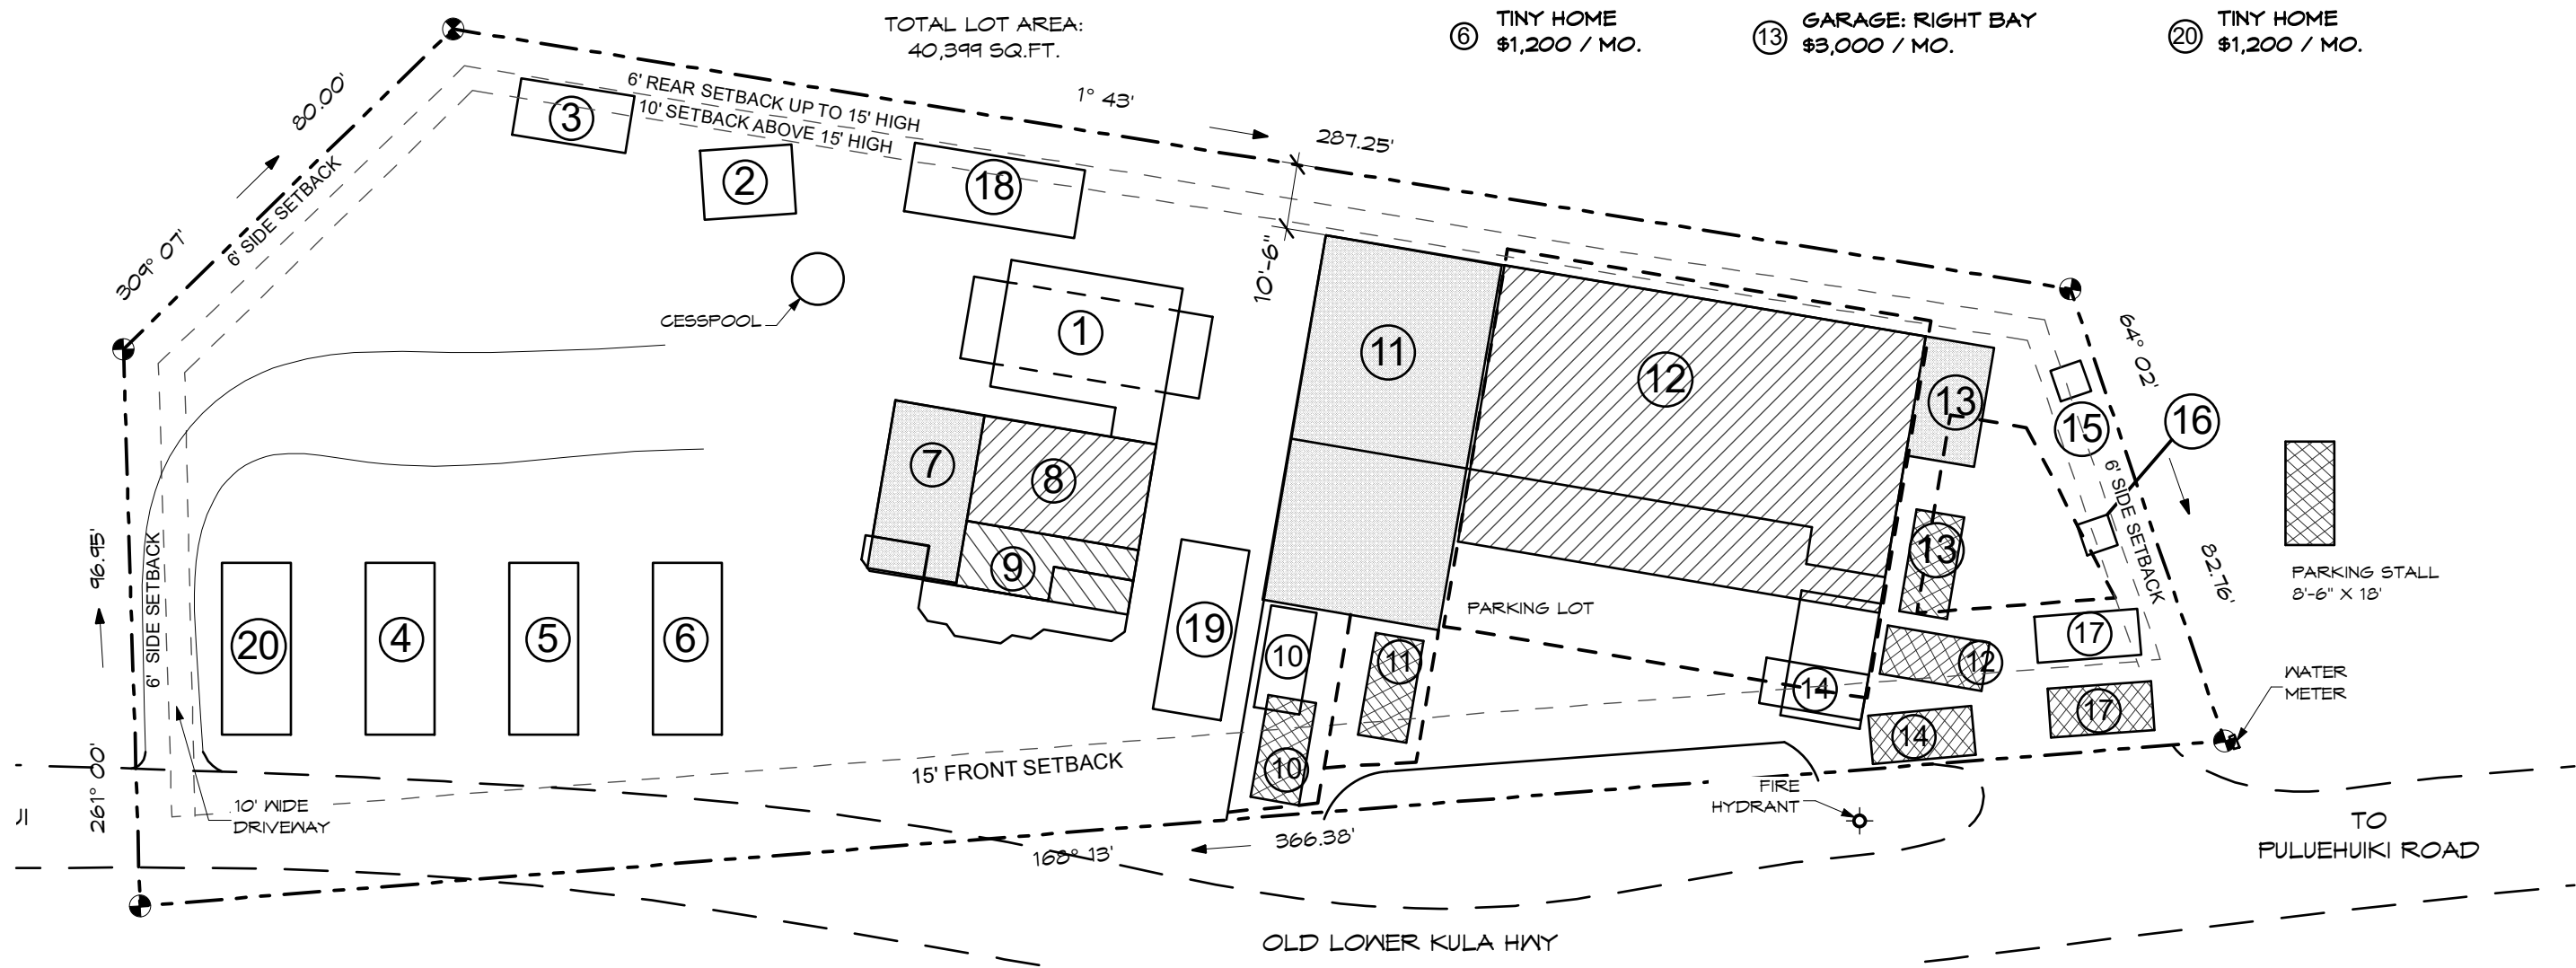


SITE PLAN LEGEND

- | | | |
|---|---|-------------------------------|
| ① 2 STORY
2 BDRM / 1 BATH
\$3,000 / MO. | ⑧ 2 BDRM / 1 BATH
\$2,900 / MO. | ⑮ TV STATION
\$1,000 / MO. |
| ② CABANA
\$1,800 / MO. | ⑨ STUDIO
\$1,750 / MO. | ⑯ OFFICE
\$1,300 / MO. |
| ③ RV PAD
\$1,100 / MO. | ⑩ FOOD CART
\$1,800 / MO. | ⑰ FOOD CART
\$1,800 / MO. |
| ④ TINY HOME
\$1,200 / MO. | ⑪ GARAGE: LEFT BAY
\$1,000 / MO. | ⑱ TINY HOME
\$1,200 / MO. |
| ⑤ TINY HOME
\$1,200 / MO. | ⑫ GARAGE: MAIN SHOP BLDG.
MEZZANINE & CANOPY
\$10,500 / MO. | ⑲ TINY HOME
\$1,200 / MO. |
| ⑥ TINY HOME
\$1,200 / MO. | ⑬ GARAGE: RIGHT BAY
\$3,000 / MO. | ⑳ TINY HOME
\$1,200 / MO. |

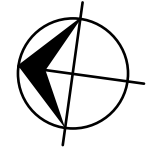

① SITE PLAN W/ RENTALS
SCALE: 1" = 30'

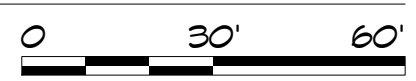

DEAN JOHNSTON DESIGNS
785 HAMANA PL. HAIKU, HI. 96708
PH: 808-264-2273
dean@deanjohnstondesigns.com
www.deanjohnstondesigns.com

EISENBERG RESIDENCE: ATF ADDITIONS
3135 LOWER KULA RD. KULA, MAUI, HI.
TMK: (2) 2-3-053:037
SITE PLAN W RENTALS

DATE: 3/21/2023
SCALE: AS SHOWN
DRAWN BY: dj